


AGENDA ITEM 5

APPENDIX I

2019/0120/DET

PLANS

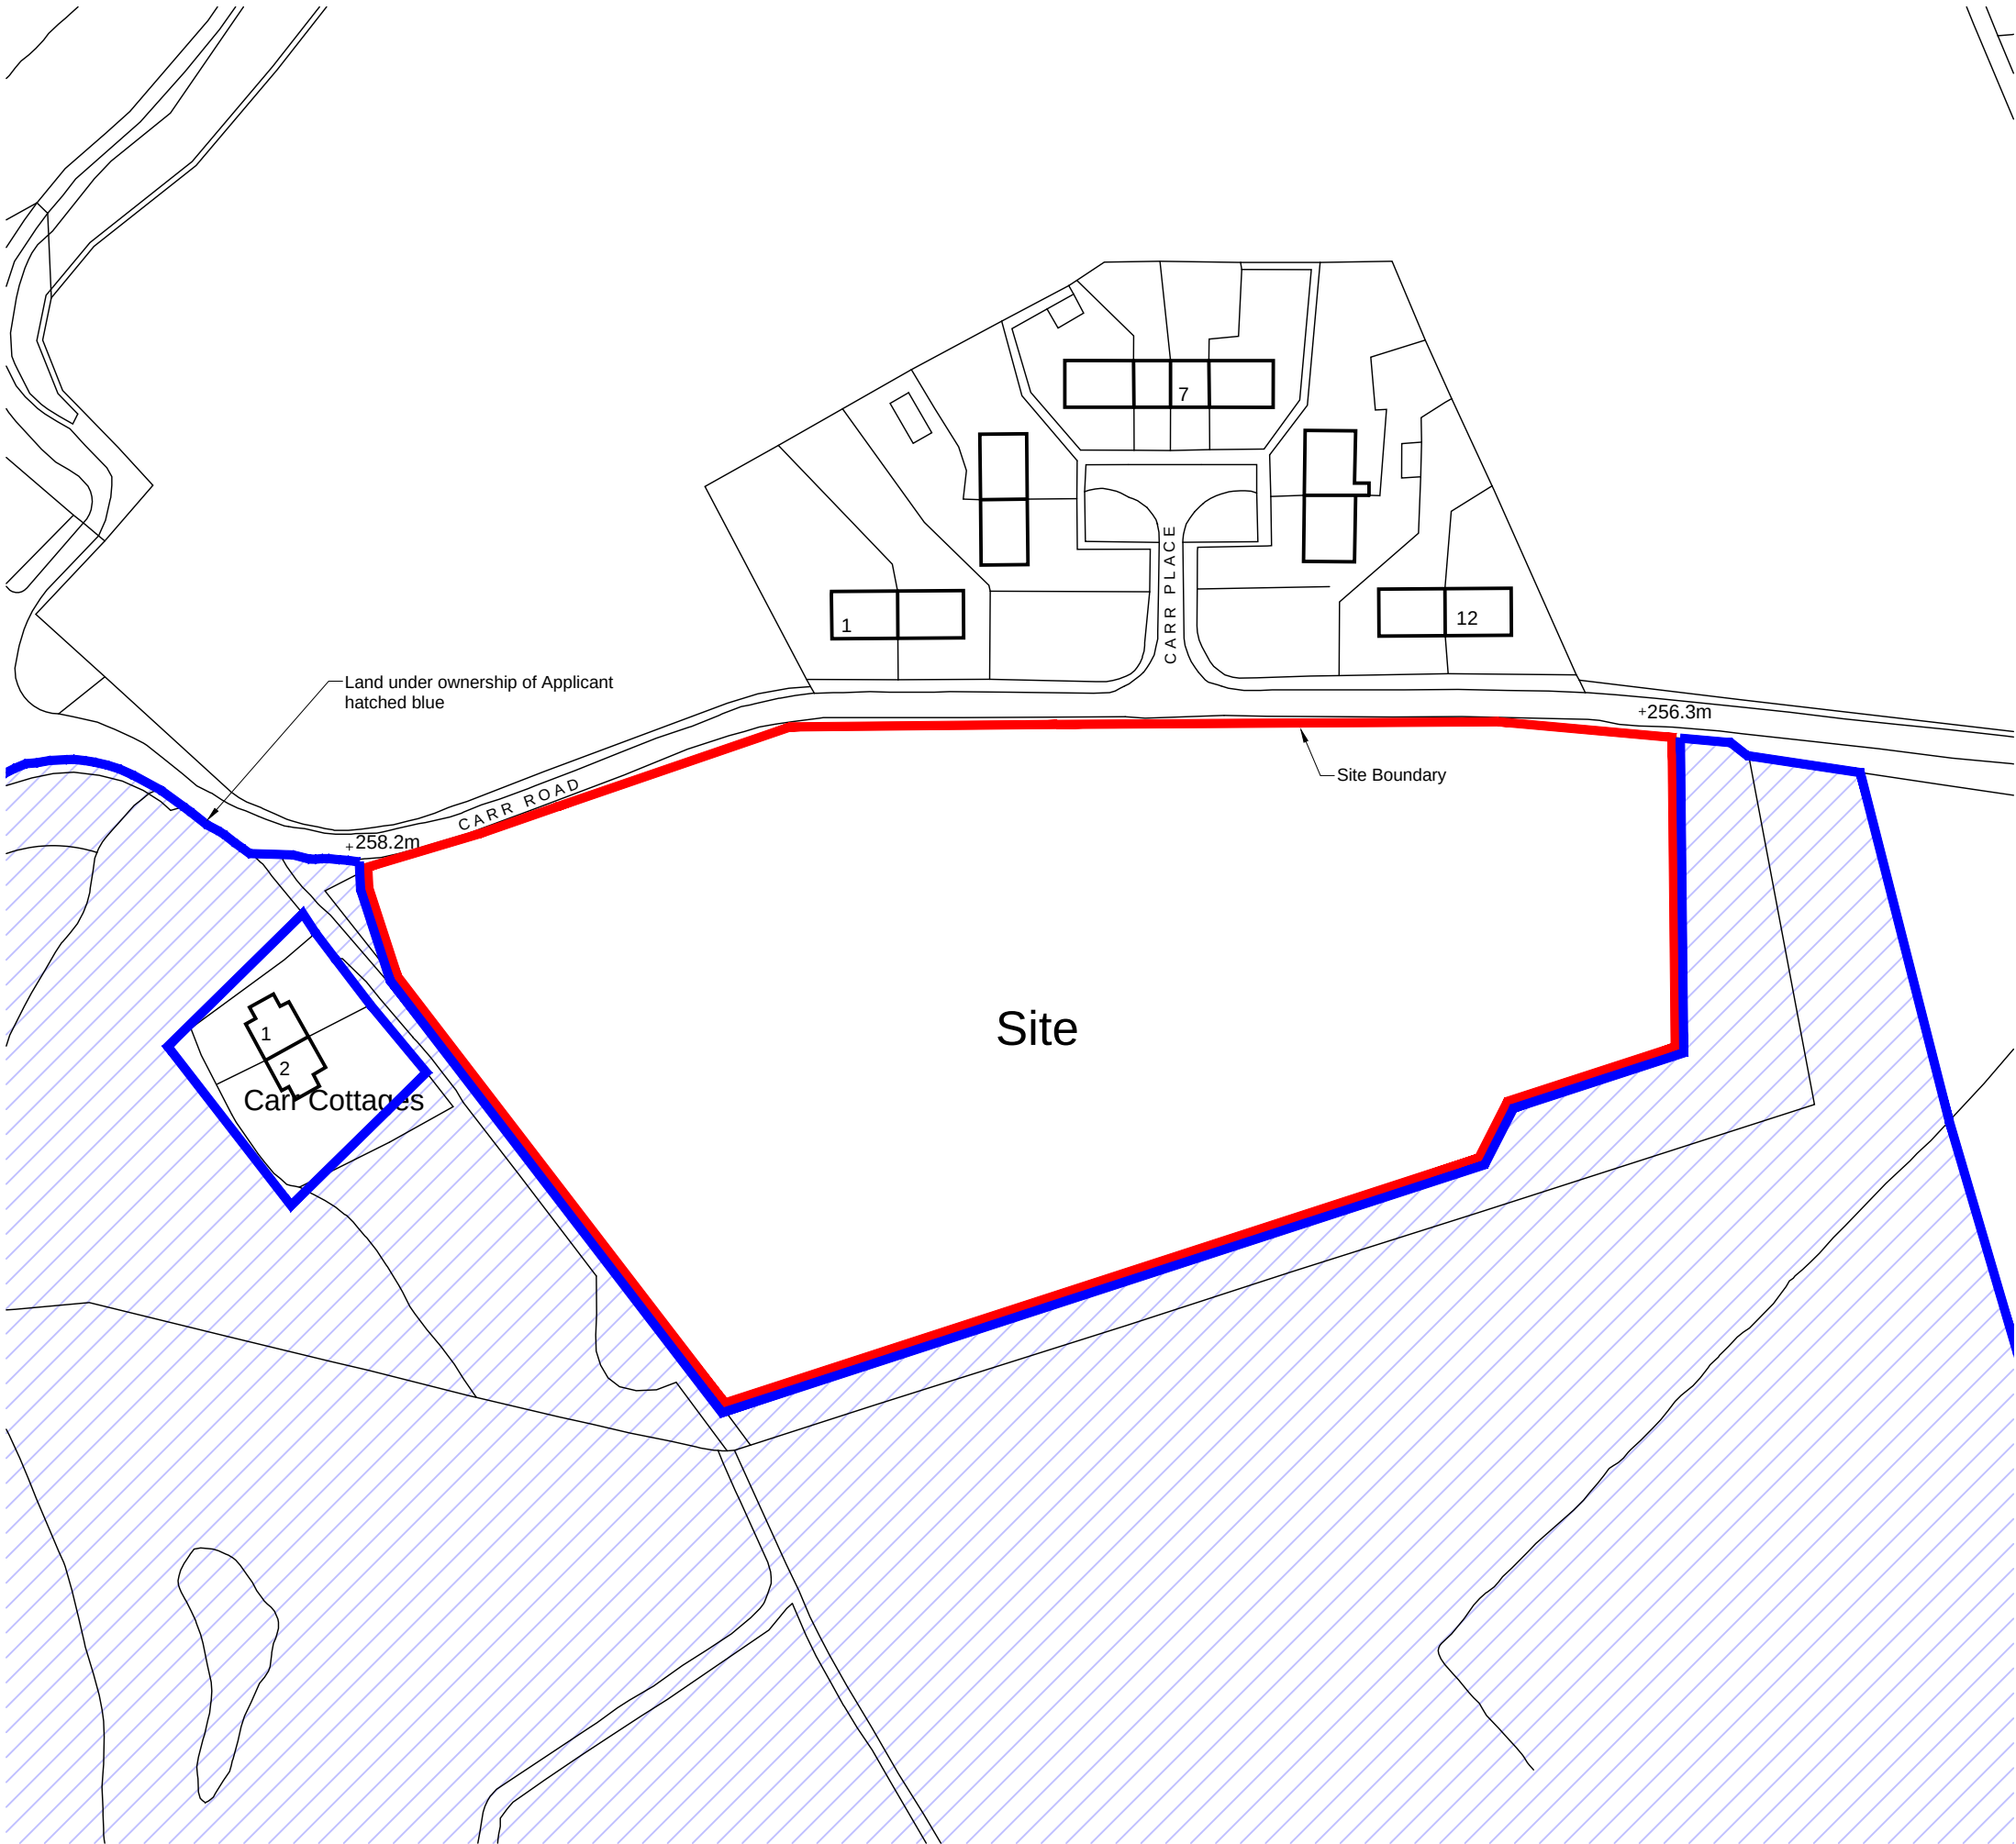

B	MAR'19	BOUNDARIES UPDATED	DAK
REV	DATE	DESCRIPTION	DRN

Bracewell Stirling CONSULTING

38 WALKER TERRACE, TILlicOLTRY, FK13 6EF 01259 750301
5 NESS BANK, INVERNESS, IV2 4SF 01463 233760
15 LOCHSIDE STREET, OBAN, PA34 4HP 01631 359054

NEW HOUSING DEVELOPMENT
CARR ROAD, CARRBRIDGE
TULLOCH HOMES LTD

LOCATION PLAN

STATUS: **INFORMATION**

SCALE:	1 : 1250	DRAWN:	--
PAPER SIZE:	A3	DATE:	Mar 2019
DWG No.	4465-02-001	REV.	B



Accommodation Schedule					Units
Type	Code	Type	Storeys	Tenure	
Birch (Bi)	2SB66	Semi	1	PD	2
Orrin (Or)	2TV69	Terrace	2	PD	9
Corran (Co)	3SV82	Semi	2	PD	4
Corran - End Terr (CoE)	3TV82	Terrace	2	PD	4
Cedar (Ce)	3SB82	Semi	1	PD	4
Cedar (CeD)	3DB84	Detached	1	PD	3
Torrin (To)	3SV87	Semi	2	PD	4
Ness (Ne)	3DB106	Detached	1	PD	2
Lochy (Loy/Loy DG)	3DB117	Detached	1	PD	2
Tarvie (Ta)	4DV124	Detached	2	PD	2
Sub-total					36
2B3P (2BB)	2BB	Detached	1	AFF	2
3B5P (3BB)	3BB	Detached	1	AFF	2
3B5P (3BV)	3BV	Semi	2	AFF	2
5B10P (5BV)	5BV	Detached	2	AFF	1
2B4P GF (2BCF)	2BCF	Flatted Block	2	AFF	2
2B4P FF (2BCF)	2BCF	Flatted Block	2	AFF	2
Sub-total					11
TOTAL					47

K	JUL19	BOUNDARY TREATMENTS UPDATED	DAK
J	JUN19	TRAFFIC CALMING ON CARR ROAD TO FRONT OF SITE REMOVED, RCPs FOR PLOTS 31,34 ADDED, PLOT 41 HOUSE & DRIVEWAY ALTERED	DAK
H	JUN19	RCPs, BIN STORE & CYCLE STORE ADDED, ALTERATIONS TO ROAD & FOOTPATH LAYOUTS IN RESPONSE TO ROADS DEPT. CONSULTATION	DAK
G	APR19	LANDSCAPING UPDATED	DAK
F	MAR19	PLOTS 1 & 37-43, SUDS BASIN, DRAINAGE PUMPING STATION & LANDSCAPE INFORMATION UPDATED, SITE BOUNDARY AMENDED	DAK
E	MAR19	LAYOUT ALTERED TO REFLECT AMENDED SITE BOUNDARY	DAK
D	FEB19	LAYOUT REDRAWN	DAK
C	FEB19	SUDS AREA & LANDSCAPING ALONG WESTERN BOUNDARY AMENDED	DAK
B	JAN19	AFFORDABLE UNITS ADDED	DAK
A	NOV18	HOUSING MIX AMENDED, SUDS AREA ADDED	DAK
REV	DATE	DESCRIPTION	DRN

Bracewell Stirling CONSULTING

38 WALKER TERRACE, TILlicOULTRY, FK13 6EF 01259 750301
5 NESS BANK, INVERNESS, IV2 4SF 01463 233760
15 LOCHSIDE STREET, OBAN, PA34 4HP 01631 359054

NEW HOUSING DEVELOPMENT
CARR ROAD, CARRBRIDGE
TULLOCH HOMES LTD


SITE LAYOUT PLAN


STATUS: INFORMATION

SCALE: 1 : 500 DRAWN: DAK
PAPER SIZE: A3 DATE: Sep 2018

DWG No. 4465-02-003 REV. K

1 : 500 0 10m 20m 30m

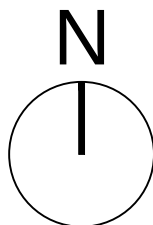

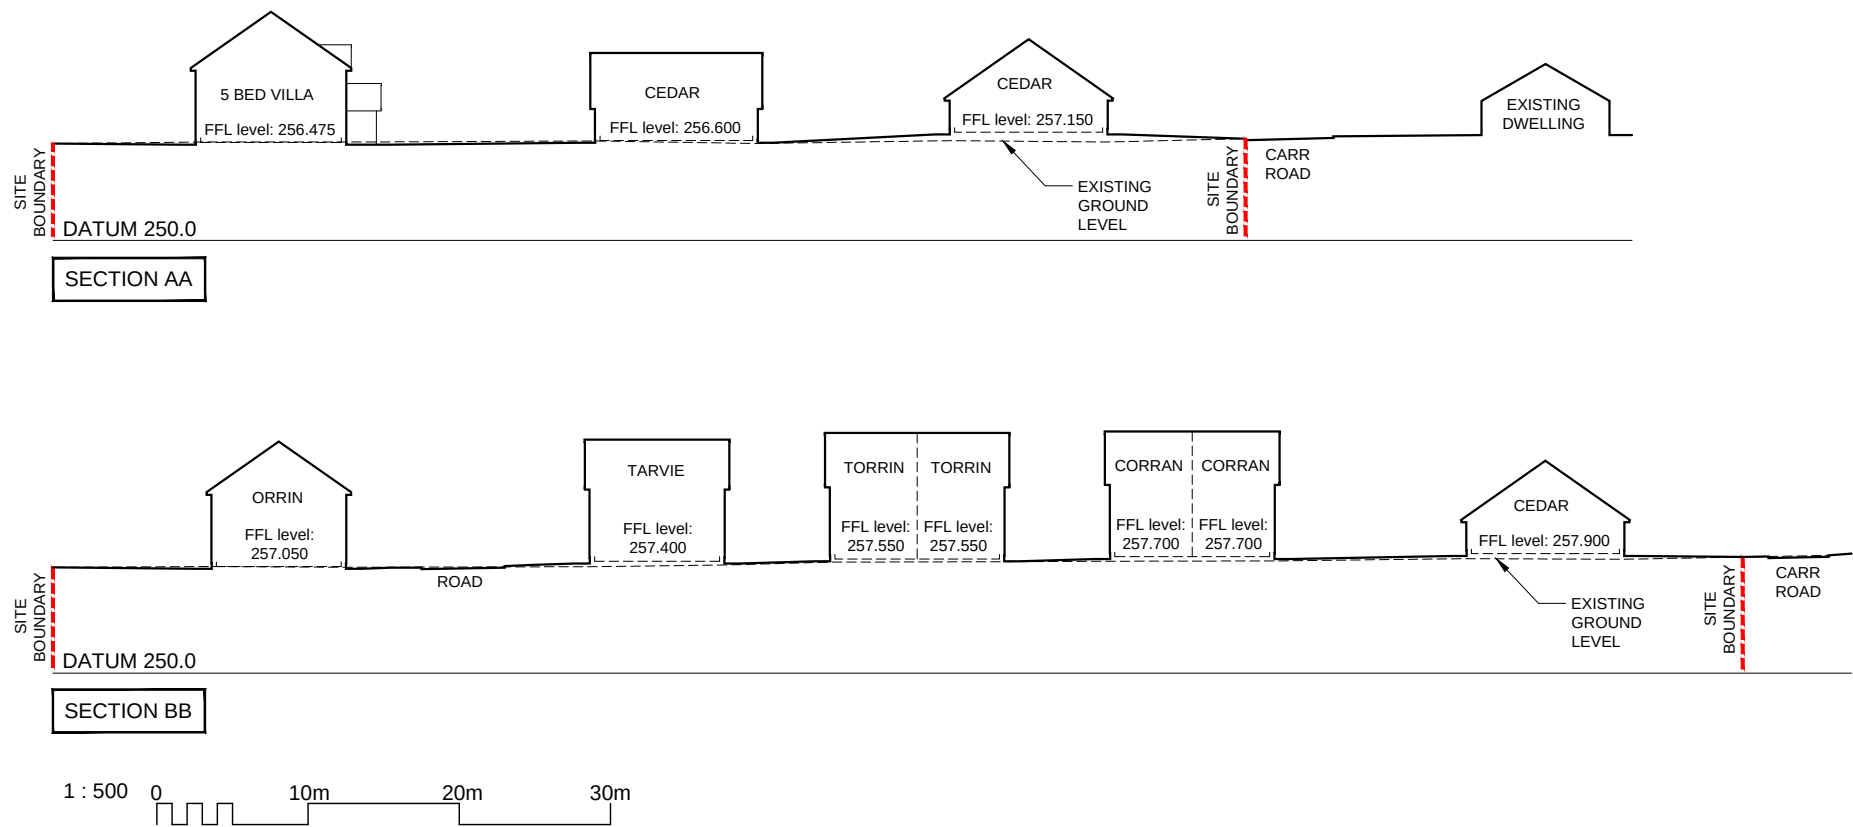

REV	DATE	DESCRIPTION	DRN
-----	------	-------------	-----

Bracewell Stirling CONSULTING

38 WALKER TERRACE, TILlicouLTRY, FK13 6EF 01259 750301
5 NESS BANK, INVERNESS, IV2 4SF 01463 233760
15 LOCHSIDE STREET, OBAN, PA34 4HP 01631 359054

NEW HOUSING DEVELOPMENT
CARR ROAD, CARRBRIDGE
TULLOCH HOMES LTD

SITE SECTIONS

SCALE:	As Noted	DRAWN:	PL
PAPER SIZE:	A3	DATE:	Jul 2019
DWG No.	4465-01-005	REV.	



STREET ELEVATION ALONG CARR ROAD



1 : 200 0 2m 4m 6m 12m

REV	DATE	DESCRIPTION	DRN
-----	------	-------------	-----

Bracewell Stirling CONSULTING

38 WALKER TERRACE, TILlicOULTRY, FK13 6EF 01259 750301
5 NESS BANK, INVERNESS, IV2 4SF 01463 233760
15 LOCHSIDE STREET, OBAN, PA34 4HP 01631 359054

NEW HOUSING DEVELOPMENT
CARR ROAD, CARRBRIDGE
TULLOCH HOMES LTD

STREET ELEVATIONS

SCALE:	As Noted	DRAWN:	PL
PAPER SIZE:	A2	DATE:	Jul 2019
DWG No.	4465-01-006	REV.	













FRONT ELEVATION

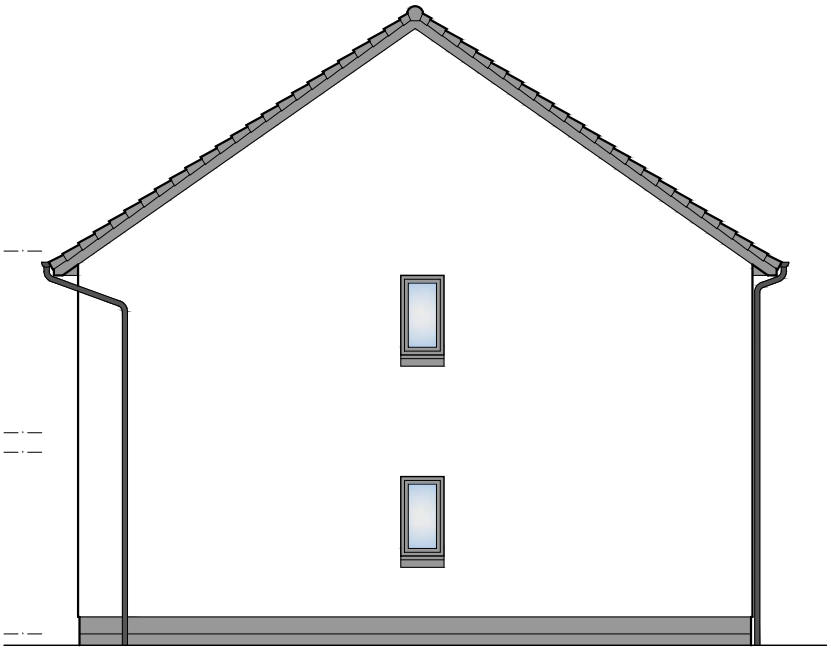

GABLE ELEVATION

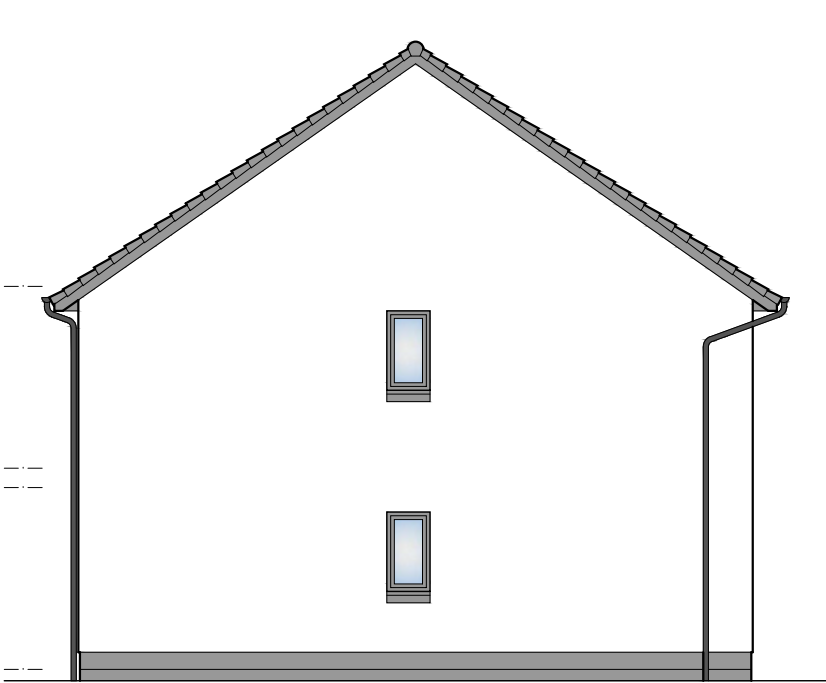

GABLE ELEVATION



REAR ELEVATION



1 : 100 0 1m 2m 3m 6m

REV	DATE	DESCRIPTION	DRN
-----	------	-------------	-----

Bracewell Stirling CONSULTING

38 WALKER TERRACE, TILlicouLTRY, FK13 6EF 01259 750301
5 NESS BANK, INVERNESS, IV2 4SF 01463 233760
15 LOCHSIDE STREET, OBAN, PA34 4HP 01631 359054


NEW HOUSING DEVELOPMENT
CARR ROAD, CARRBRIDGE
TULLOCH HOMES LTD

ELEVATIONS - 2NO. CORRAN & ORRIN
(TERRACE)


SCALE:	1 : 100	DRAWN:	PL
PAPER SIZE:	A3	DATE:	Mar 2019
DWG No.	4465-01-025	REV.	



FRONT ELEVATION

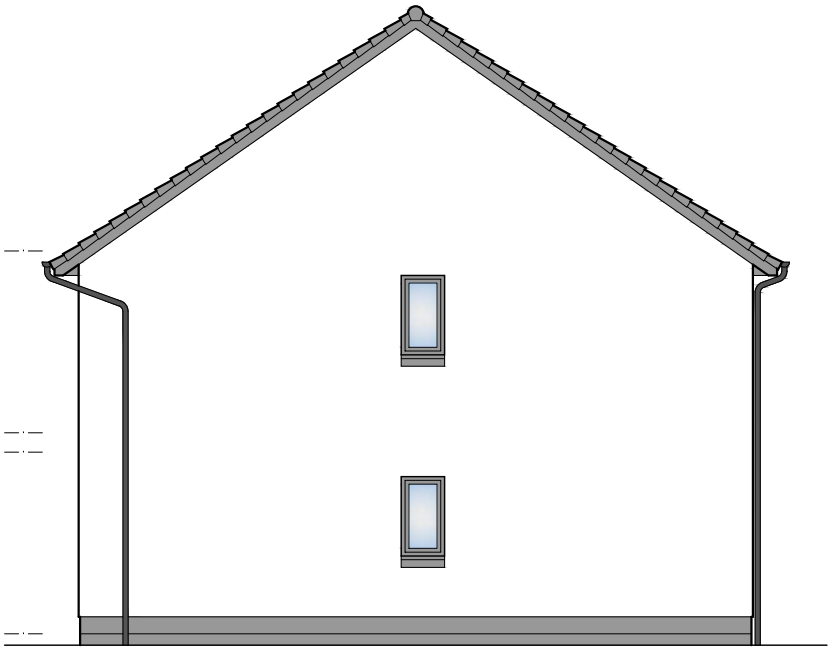

GABLE ELEVATION

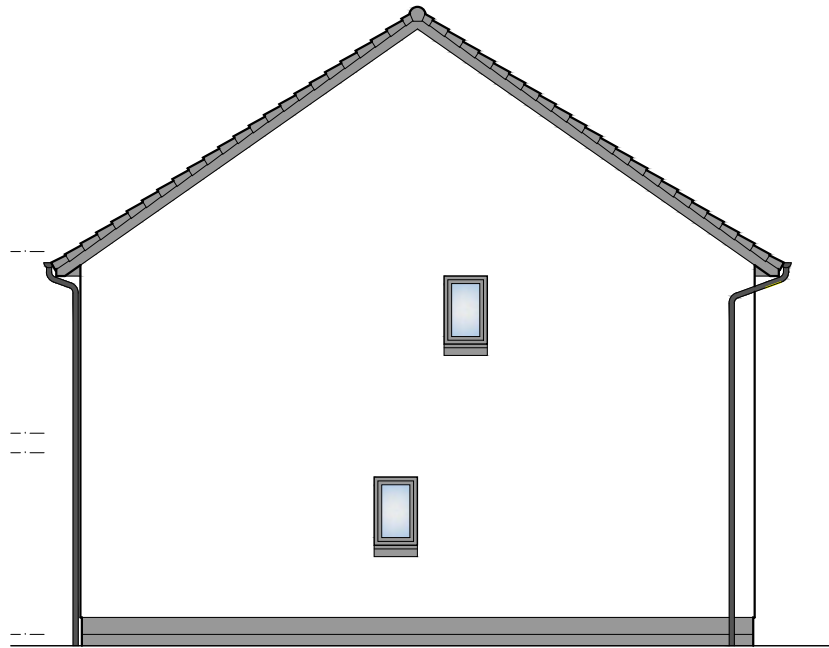

GABLE ELEVATION



REAR ELEVATION



1 : 100 0 1m 2m 3m 6m

REV	DATE	DESCRIPTION	DRN
-----	------	-------------	-----

Bracewell Stirling CONSULTING

38 WALKER TERRACE, TILlicouLTRY, FK13 6EF 01259 750301
5 NESS BANK, INVERNESS, IV2 4SF 01463 233760
15 LOCHSIDE STREET, OBAN, PA34 4HP 01631 359054


NEW HOUSING DEVELOPMENT
CARR ROAD, CARRBRIDGE
TULLOCH HOMES LTD

ELEVATIONS - 2NO. ORRIN - CORRAN
(TERRACE)


SCALE:	1 : 100	DRAWN:	PL
PAPER SIZE:	A3	DATE:	Mar 2019
DWG No.	4465-01-027	REV.	



FRONT ELEVATION

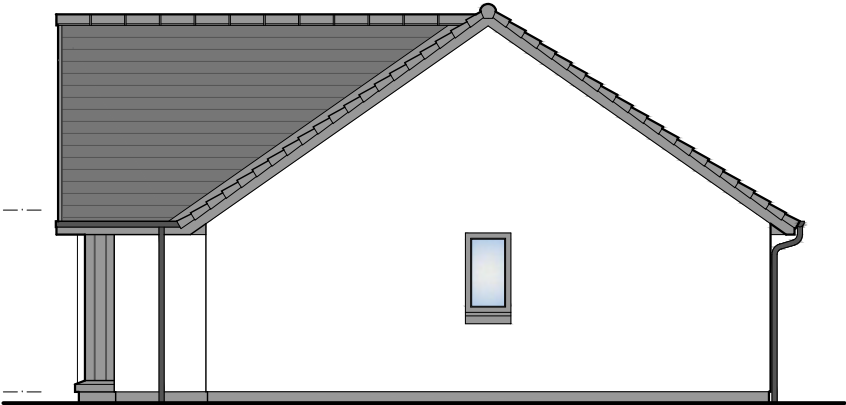

GABLE ELEVATION

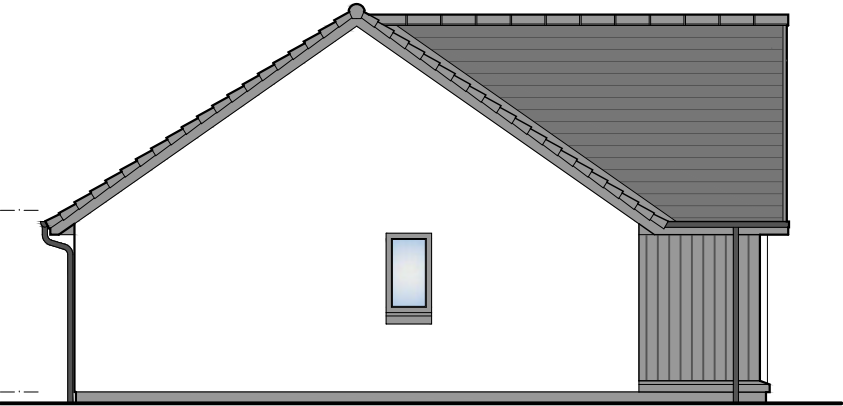

GABLE ELEVATION



REAR ELEVATION



1 : 100 0 1m 2m 3m 6m

REV	DATE	DESCRIPTION	DRN
-----	------	-------------	-----


Bracewell Stirling CONSULTING

38 WALKER TERRACE, TILlicouLTRY, FK13 6EF 01259 750301
5 NESS BANK, INVERNESS, IV2 4SF 01463 233760
15 LOCHSIDE STREET, OBAN, PA34 4HP 01631 359054


NEW HOUSING DEVELOPMENT
CARR ROAD, CARRBRIDGE
TULLOCH HOMES LTD

ELEVATIONS - 2B3P BUNGALOW


SCALE:	1 : 100	DRAWN:	PL
PAPER SIZE:	A3	DATE:	Mar 2019
DWG No.	4465-01-035	REV.	

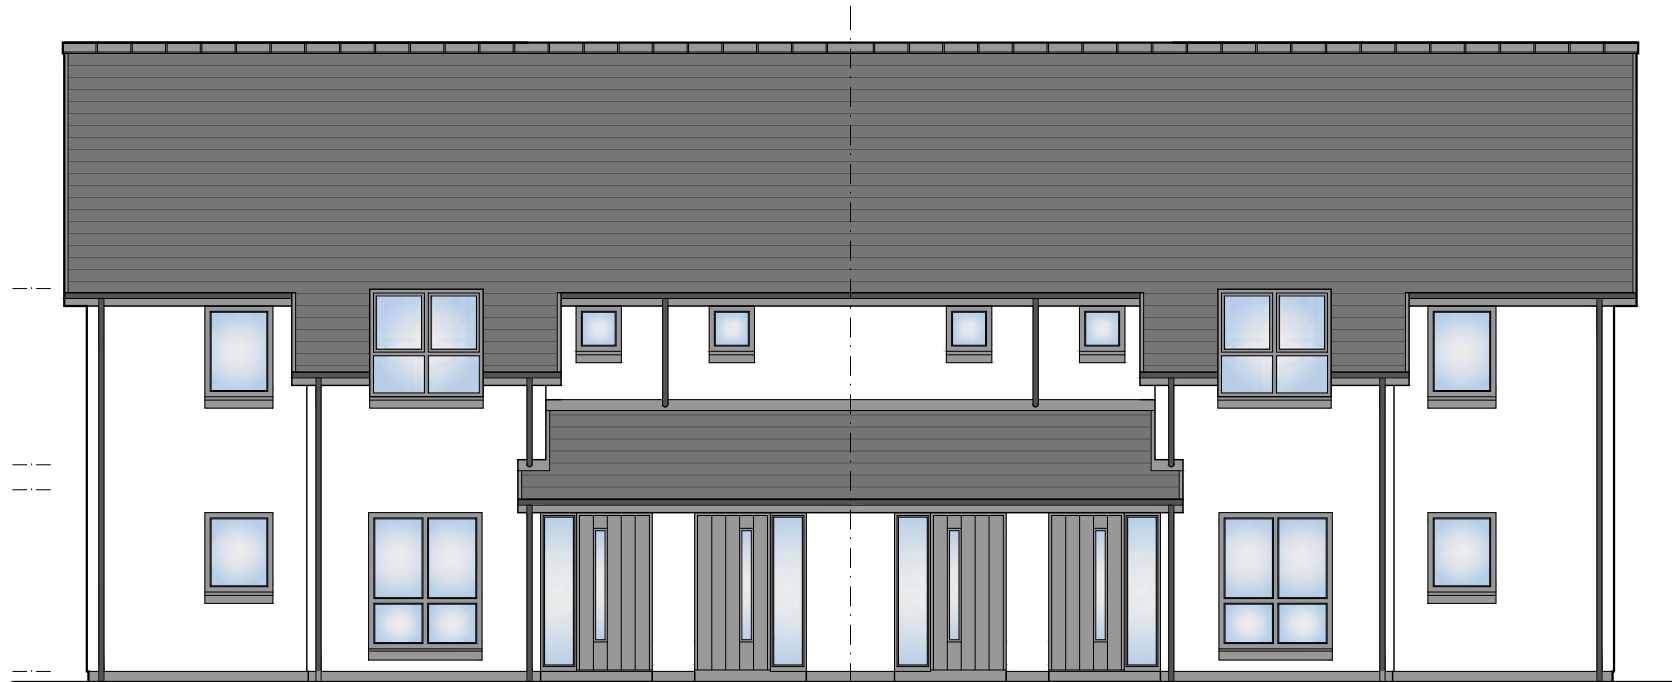


FRONT ELEVATION

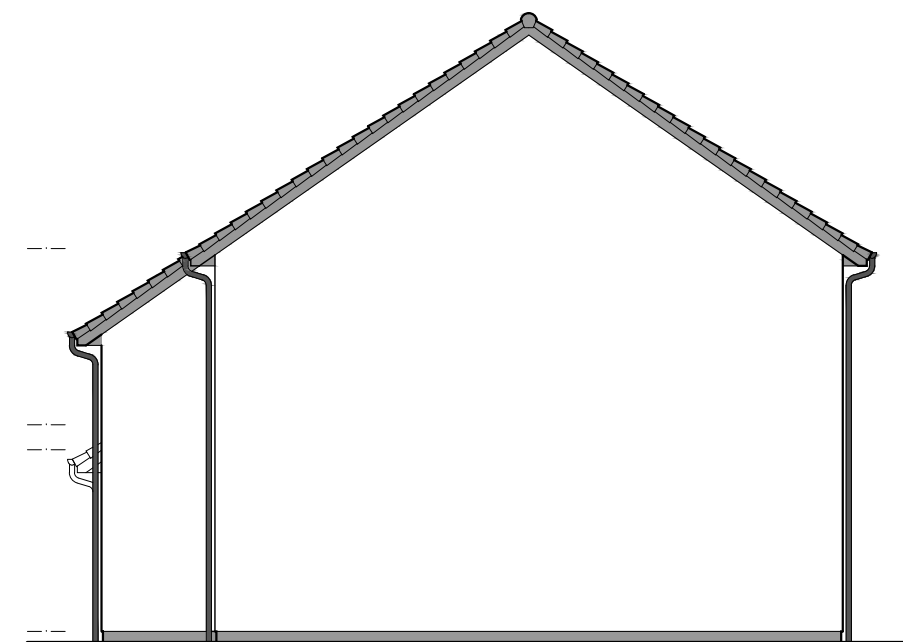

GABLE ELEVATION

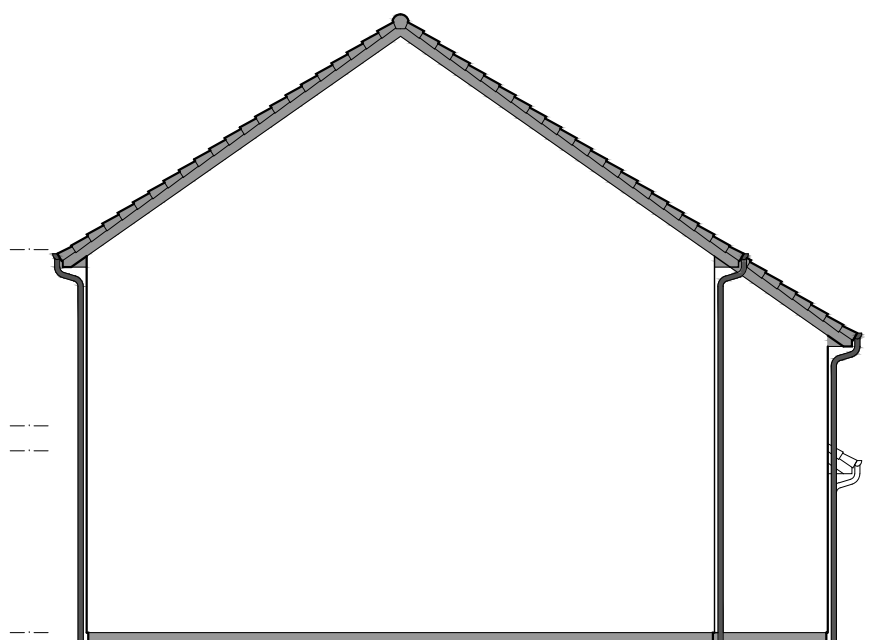

GABLE ELEVATION

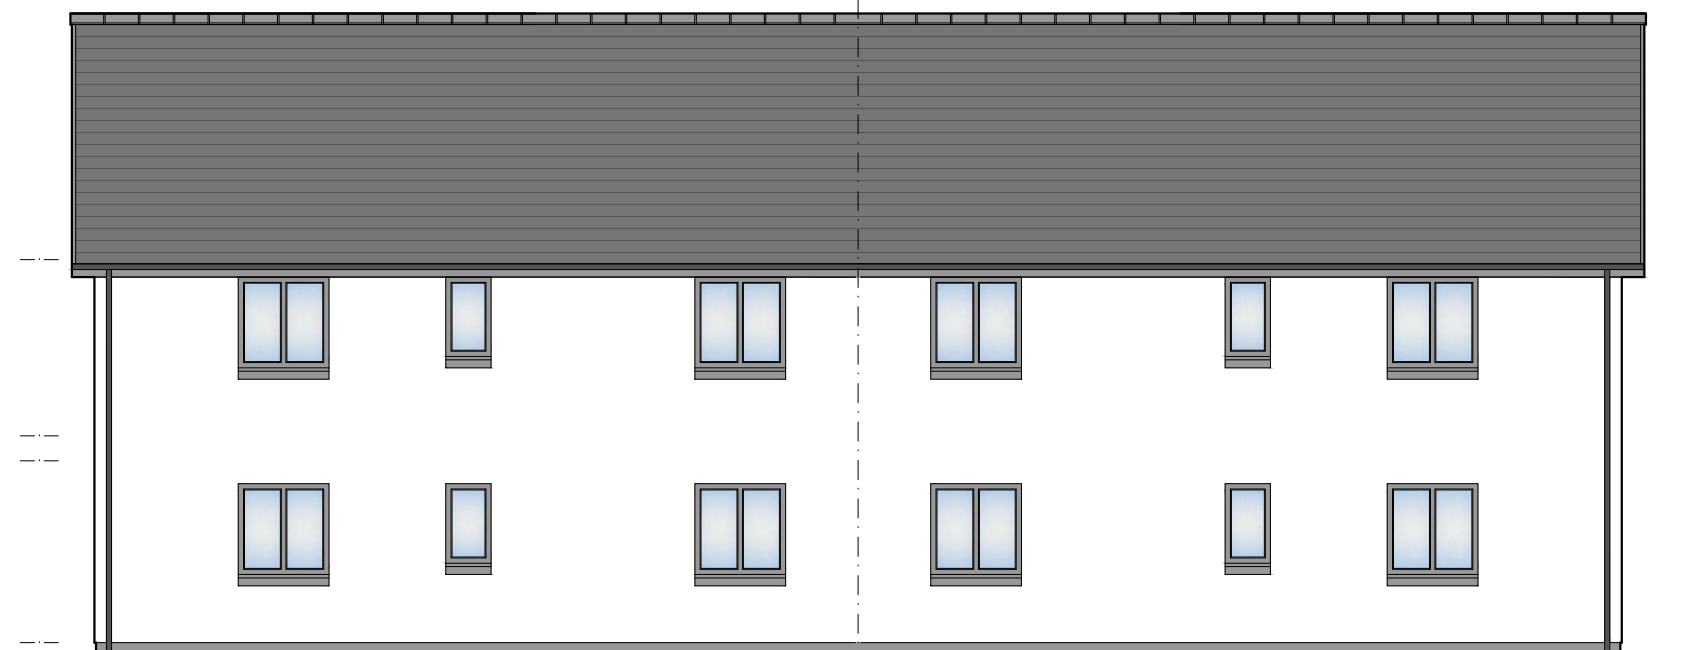

REAR ELEVATION



1 : 100 0 1m 2m 3m 6m

REV	DATE	DESCRIPTION	DRN
-----	------	-------------	-----

Bracewell Stirling CONSULTING

38 WALKER TERRACE, TILlicouLTRY, FK13 6EF 01259 750301
 5 NESS BANK, INVERNESS, IV2 4SF 01463 233760
 15 LOCHSIDE STREET, OBAN, PA34 4HP 01631 359054


NEW HOUSING DEVELOPMENT
 CARR ROAD, CARRBRIDGE
 TULLOCH HOMES LTD

ELEVATIONS - 2B4P COTTAGE FLATS


SCALE:	1 : 100	DRAWN:	PL
PAPER SIZE:	A3	DATE:	Mar 2019
DWG No.	4465-01-041		REV.



FRONT ELEVATION

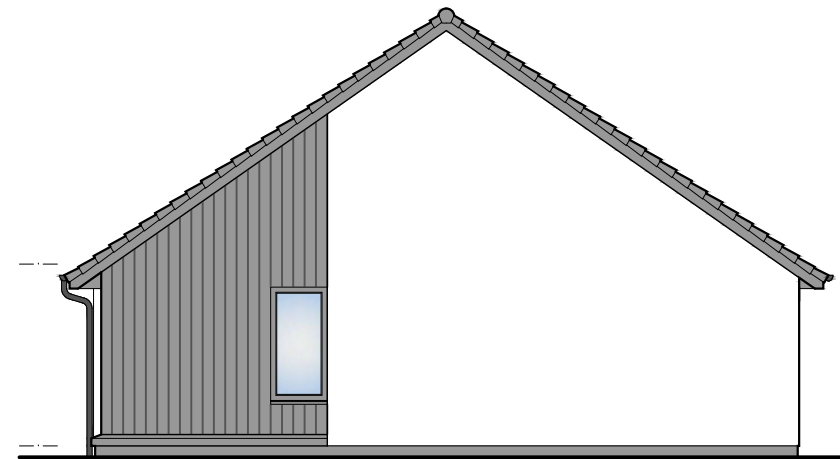

GABLE ELEVATION

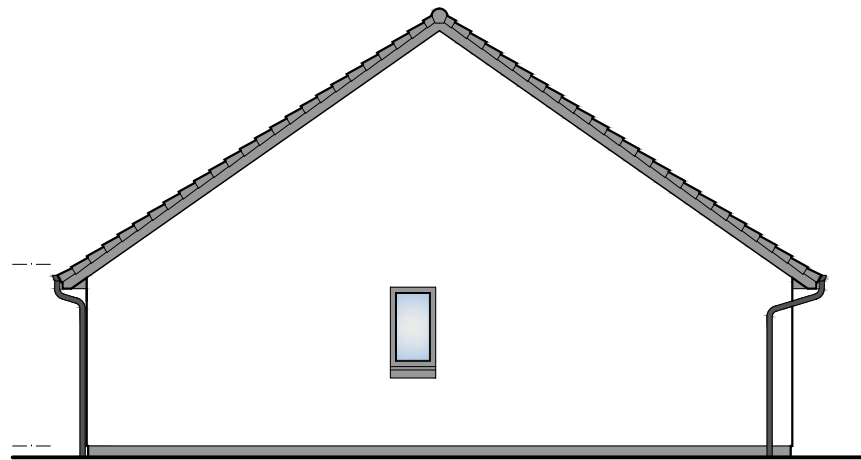

GABLE ELEVATION



REAR ELEVATION



1 : 100 0 1m 2m 3m 6m

REV	DATE	DESCRIPTION	DRN
-----	------	-------------	-----

Bracewell Stirling CONSULTING

38 WALKER TERRACE, TILlicouLTRY, FK13 6EF 01259 750301
5 NESS BANK, INVERNESS, IV2 4SF 01463 233760
15 LOCHSIDE STREET, OBAN, PA34 4HP 01631 359054


NEW HOUSING DEVELOPMENT
CARR ROAD, CARRBRIDGE
TULLOCH HOMES LTD

ELEVATIONS - 3B5P BUNGALOW

SCALE:	1 : 100	DRAWN:	PL
PAPER SIZE:	A3	DATE:	Mar 2019
DWG No.	4465-01-037	REV.	



FRONT ELEVATION

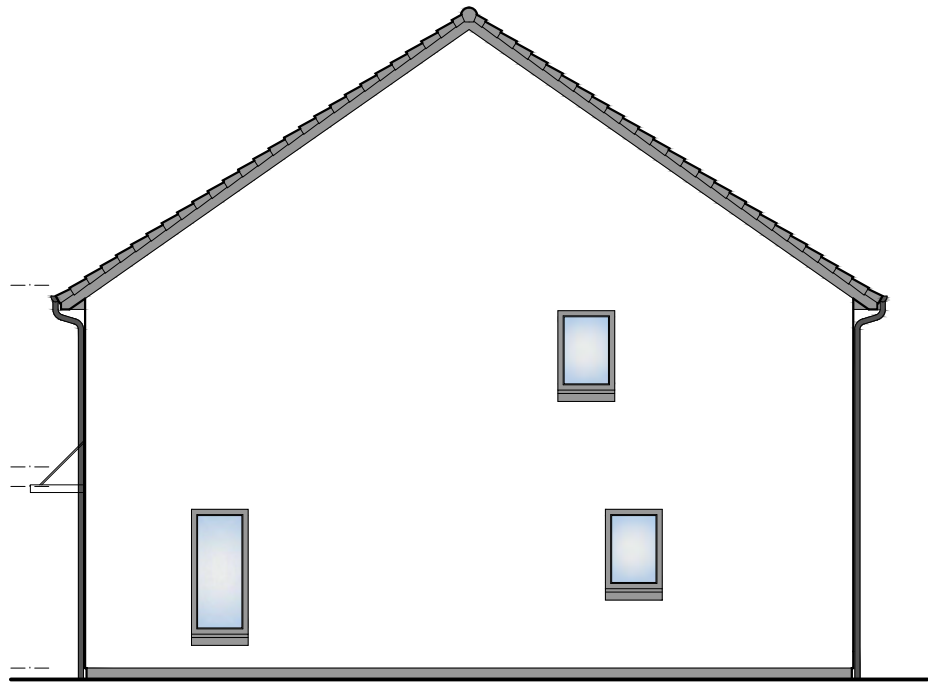

GABLE ELEVATION



GABLE ELEVATION



REAR ELEVATION



1 : 100 0 1m 2m 3m 6m

REV	DATE	DESCRIPTION	DRN
-----	------	-------------	-----

Bracewell Stirling CONSULTING

38 WALKER TERRACE, TILlicouLTRY, FK13 6EF 01259 750301
5 NESS BANK, INVERNESS, IV2 4SF 01463 233760
15 LOCHSIDE STREET, OBAN, PA34 4HP 01631 359054


NEW HOUSING DEVELOPMENT
CARR ROAD, CARRBRIDGE
TULLOCH HOMES LTD

ELEVATIONS - 3B5P VILLA


SCALE:	1 : 100	DRAWN:	PL
PAPER SIZE:	A3	DATE:	Mar 2019
DWG No.	4465-01-039	REV.	



FRONT ELEVATION

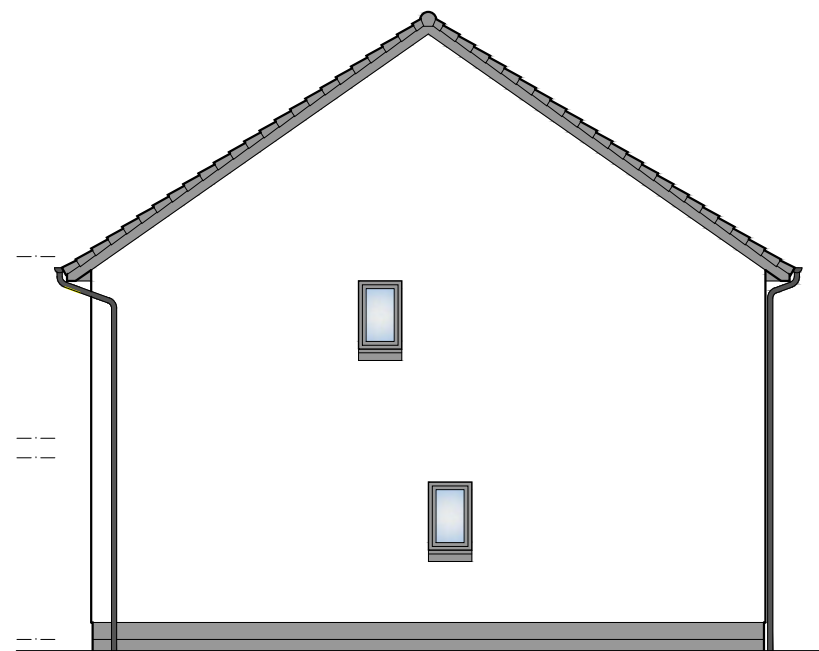

GABLE ELEVATION

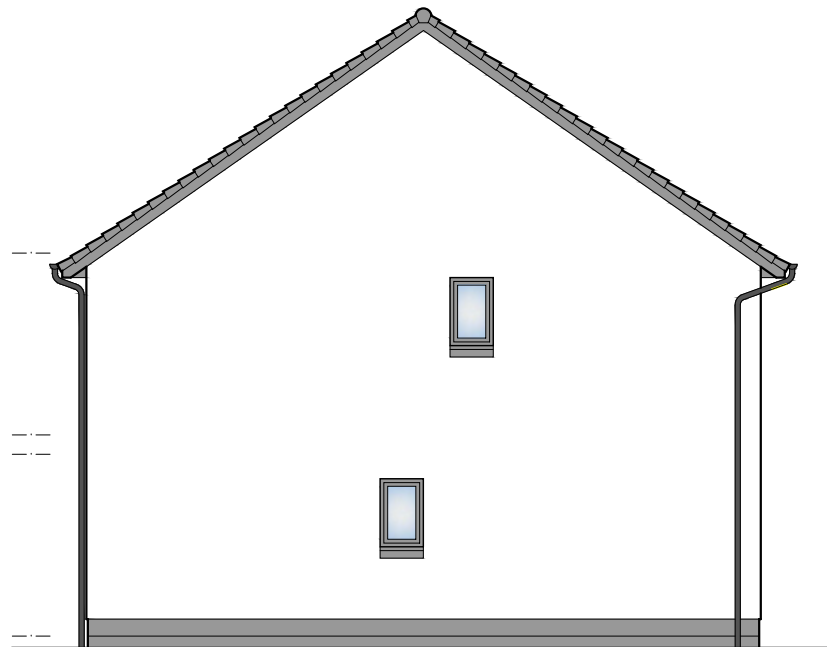

GABLE ELEVATION



REAR ELEVATION



1 : 100 0 1m 2m 3m 6m

REV	DATE	DESCRIPTION	DRN
-----	------	-------------	-----







Bracewell Stirling CONSULTING

38 WALKER TERRACE, TILlicouLTRY, FK13 6EF 01259 750301
5 NESS BANK, INVERNESS, IV2 4SF 01463 233760
15 LOCHSIDE STREET, OBAN, PA34 4HP 01631 359054

NEW HOUSING DEVELOPMENT
CARR ROAD, CARRBRIDGE
TULLOCH HOMES LTD

ELEVATIONS - 4NO. ORRIN (TERRACE)

SCALE:	1 : 100	DRAWN:	PL
PAPER SIZE:	A3	DATE:	Mar 2019
DWG No.	4465-01-029	REV.	

 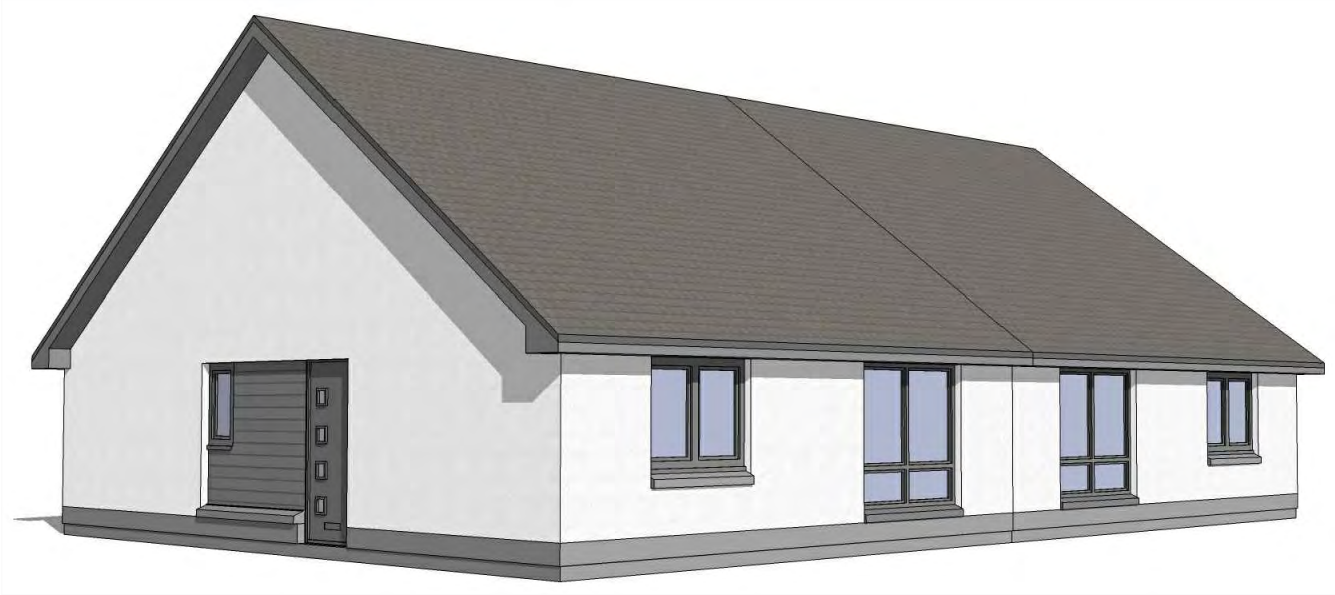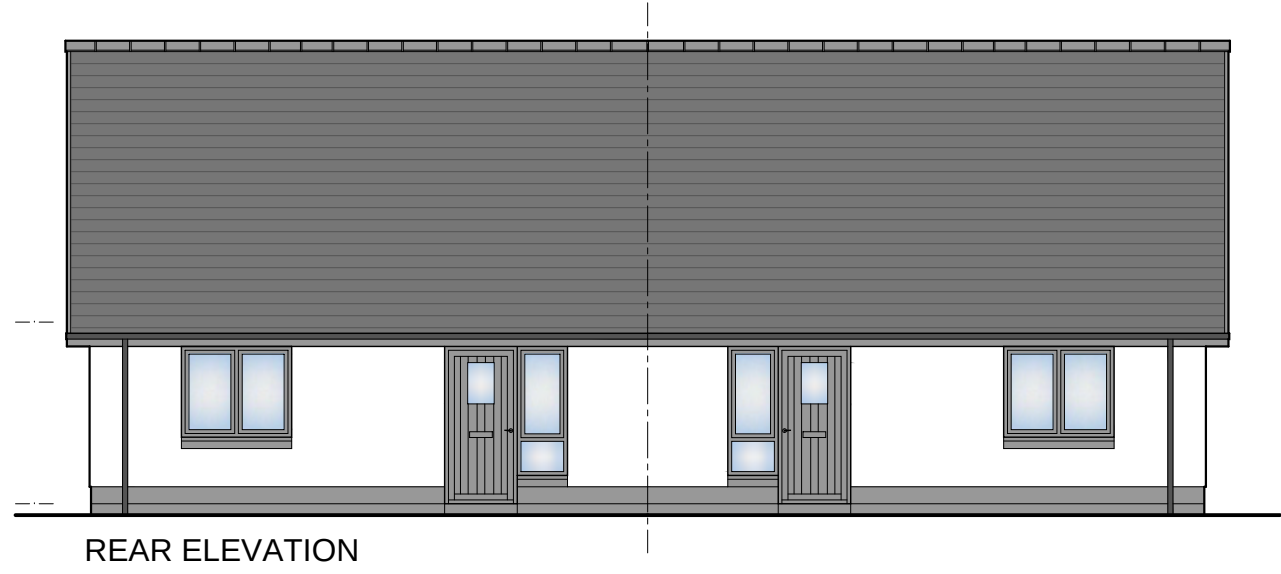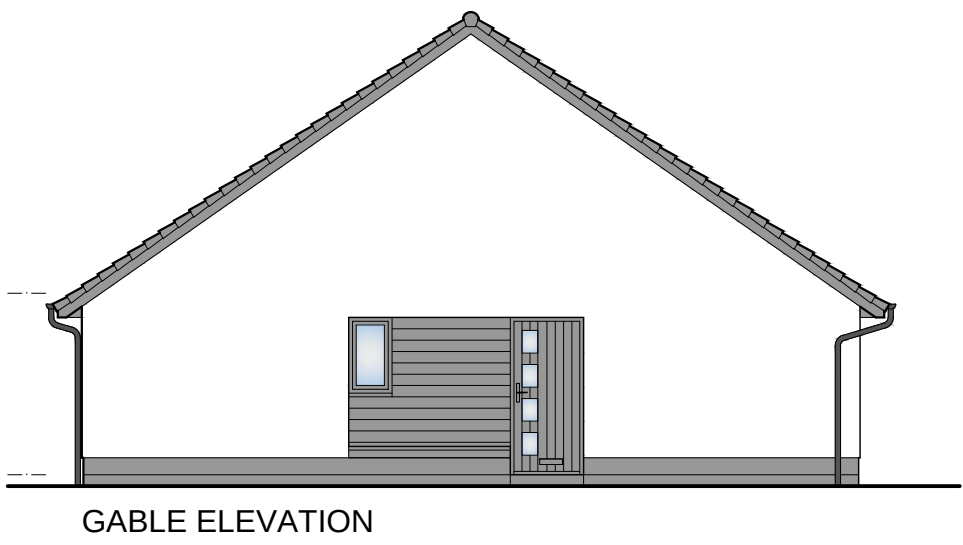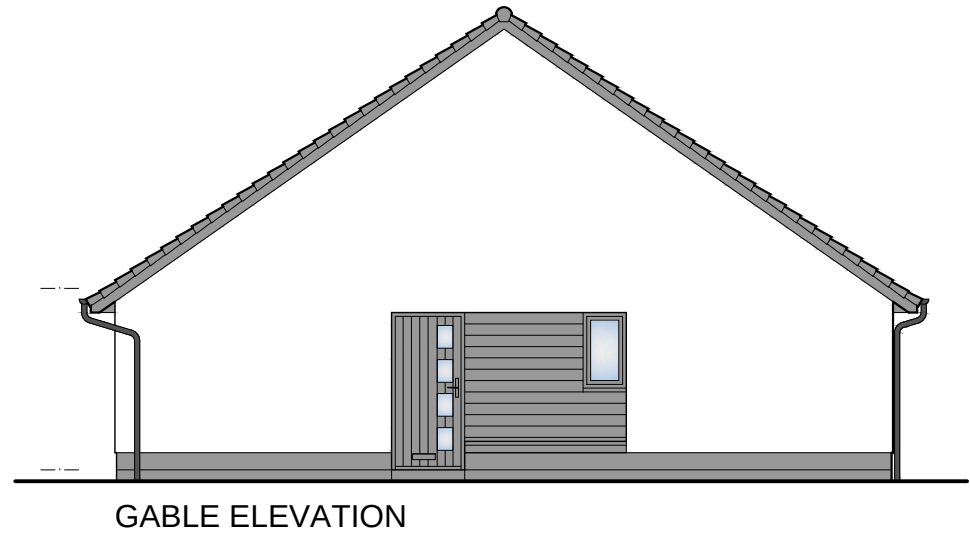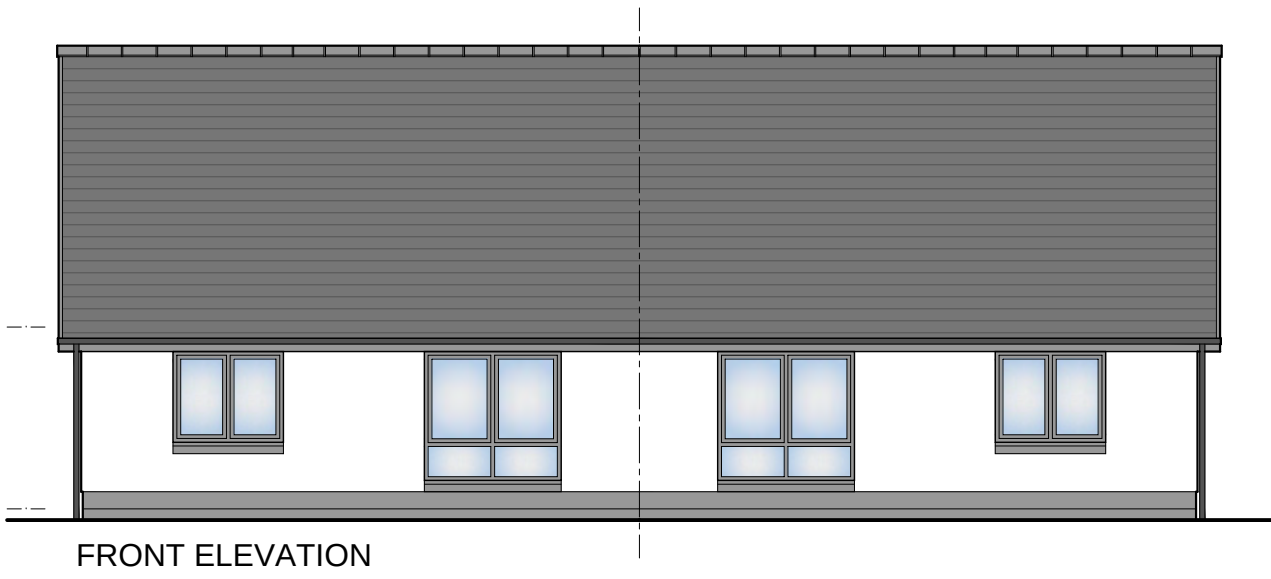

REV	DATE	DESCRIPTION	DRN
-----	------	-------------	-----

Bracewell Stirling CONSULTING

38 WALKER TERRACE, TILlicOUNTRY, FK13 6EF01259 750301


5 NESS BANK, INVERNESS, IV2 4SF01463 233760

15 LOCHSIDE STREET, OBAN, PA34 4HP01631 359054


NEW HOUSING DEVELOPMENT
CARR ROAD, CARRBRIDGE
TULLOCH HOMES LTD

ELEVATIONS - BIRCH (SEMI-DETACHED)


SCALE:	1 : 100	DRAWN:	PL
PAPER SIZE:	A3	DATE:	Mar 2019
DWG No.	4465-01-013		REV.

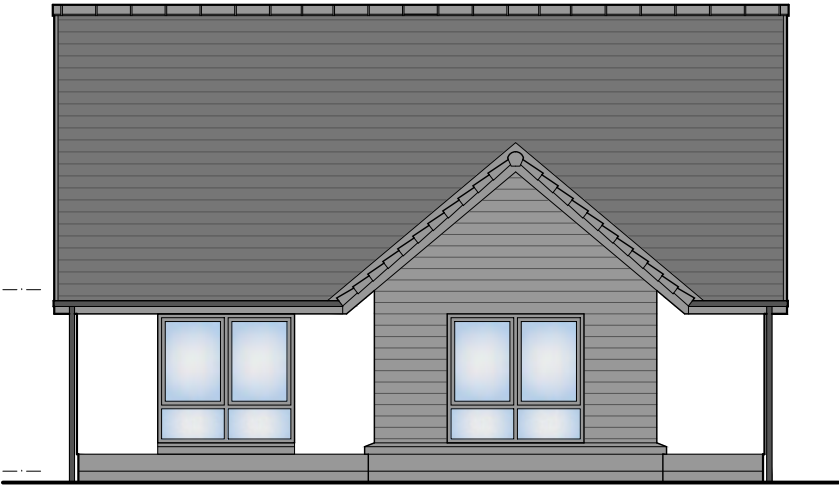

FRONT ELEVATION

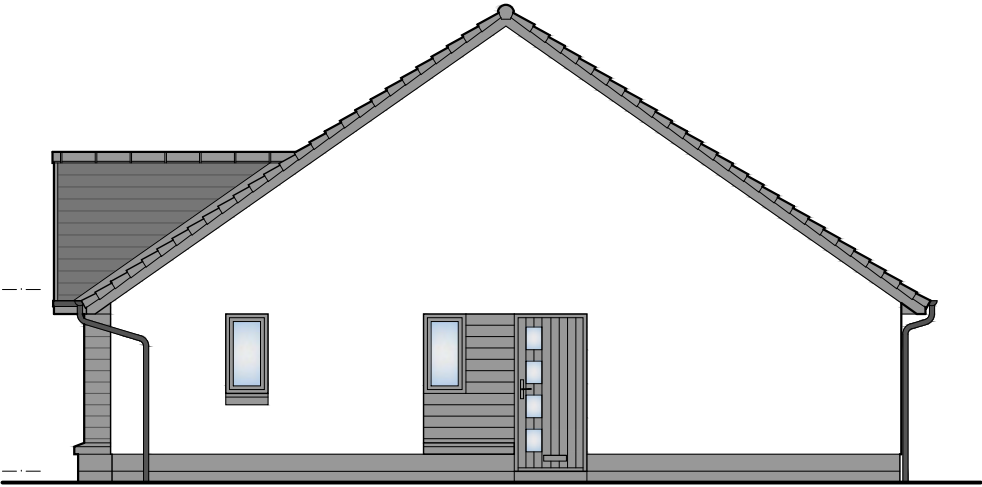

GABLE ELEVATION

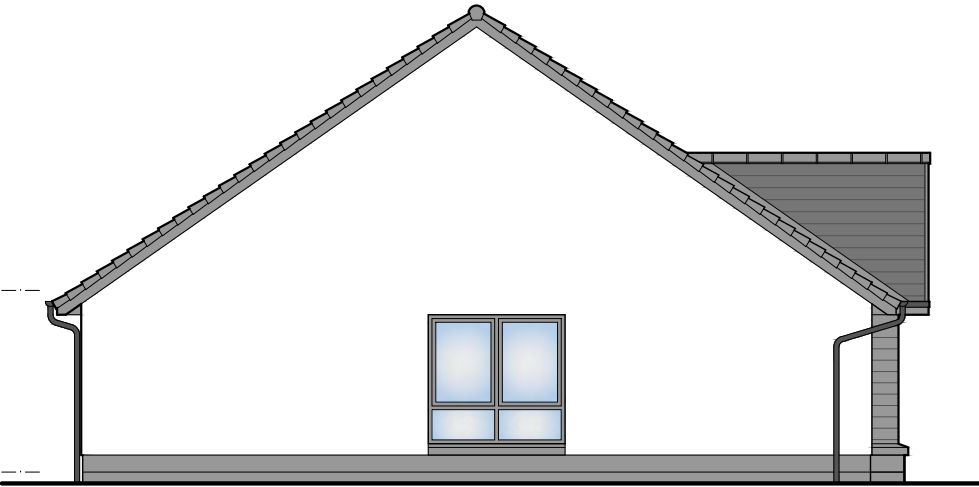

GABLE ELEVATION



REAR ELEVATION



1 : 100 0 1m 2m 3m 6m

REV	DATE	DESCRIPTION	DRN
-----	------	-------------	-----


Bracewell Stirling CONSULTING

38 WALKER TERRACE, TILlicouLTRY, FK13 6EF 01259 750301
5 NESS BANK, INVERNESS, IV2 4SF 01463 233760
15 LOCHSIDE STREET, OBAN, PA34 4HP 01631 359054


NEW HOUSING DEVELOPMENT
CARR ROAD, CARRBRIDGE
TULLOCH HOMES LTD

ELEVATIONS - CEDAR (DETACHED)


SCALE:	1 : 100	DRAWN:	PL
PAPER SIZE:	A3	DATE:	Mar 2019
DWG No.	4465-01-015	REV.	

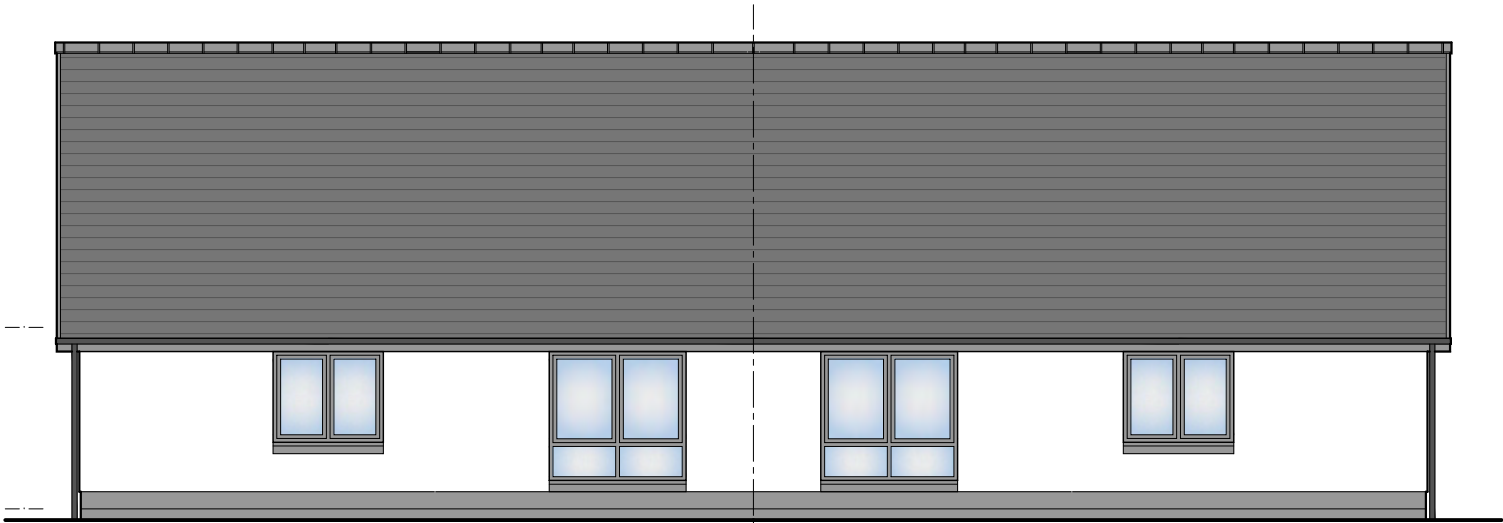


FRONT ELEVATION

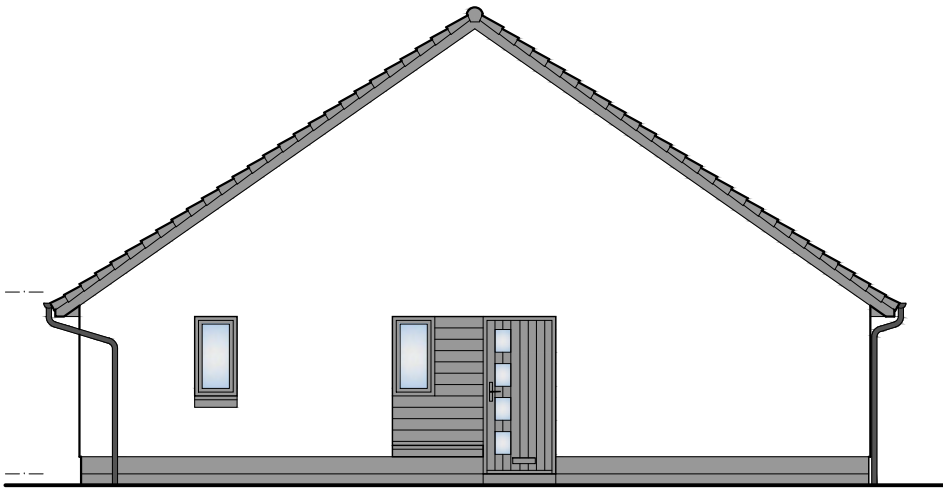


GABLE ELEVATION

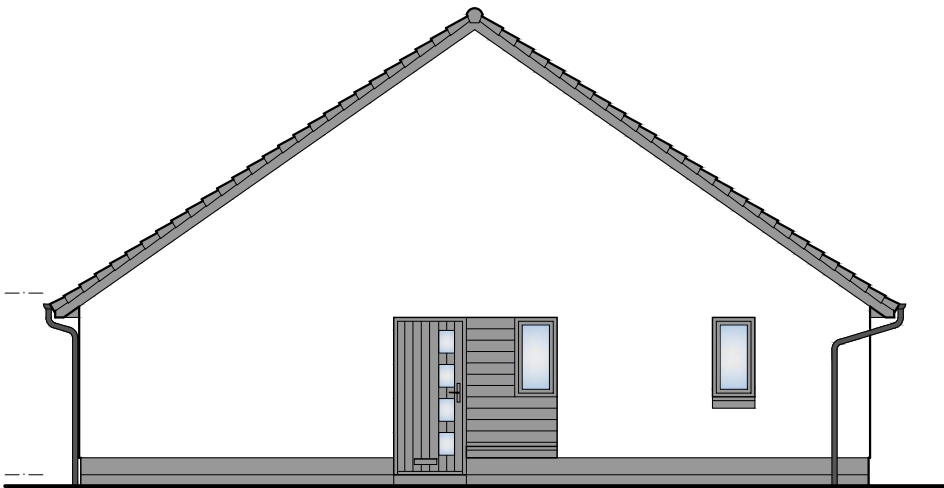

GABLE ELEVATION

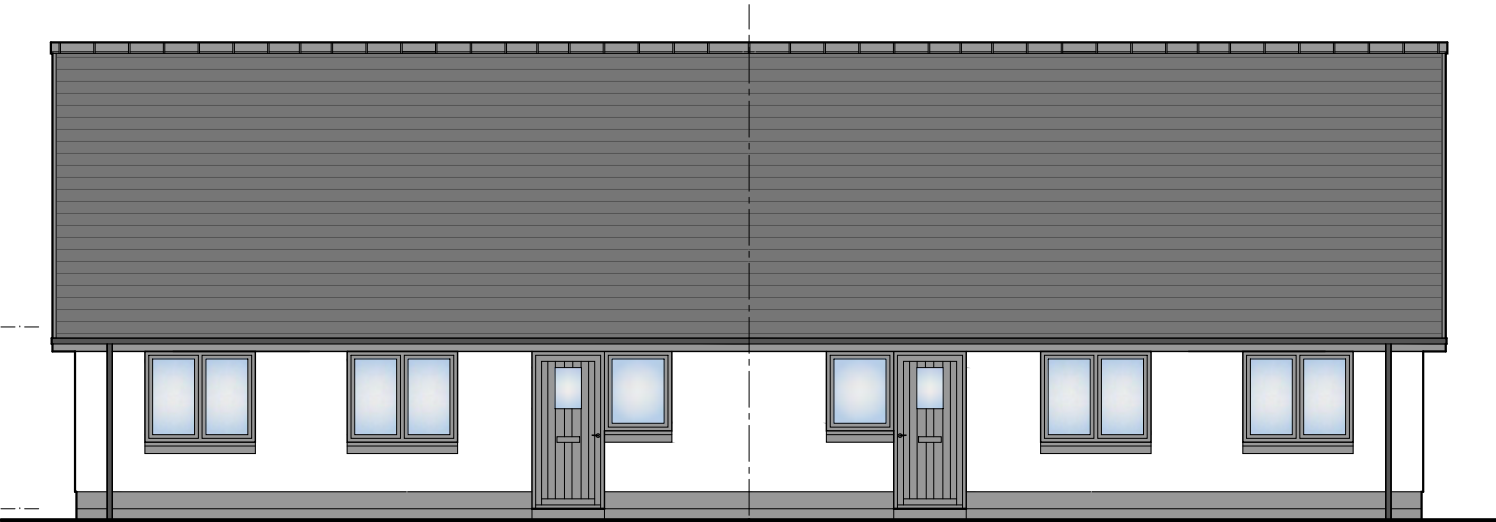

REAR ELEVATION

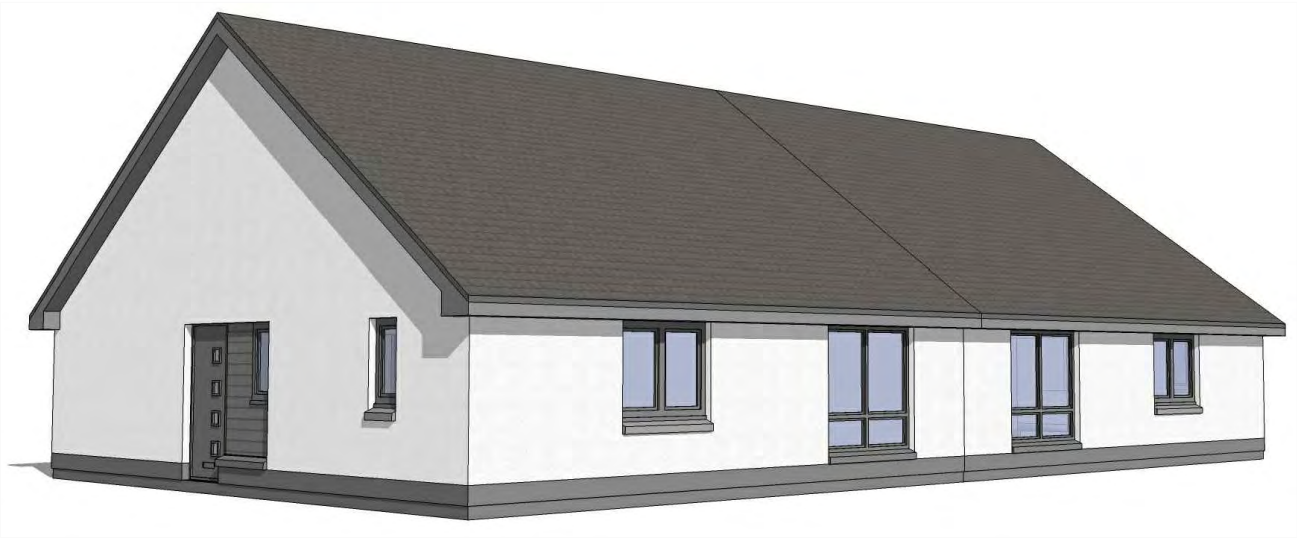

1 : 100 0 1m 2m 3m 6m

REV	DATE	DESCRIPTION	DRN
-----	------	-------------	-----



Bracewell Stirling CONSULTING

38 WALKER TERRACE, TILlicouLTRY, FK13 6EF 01259 750301
5 NESS BANK, INVERNESS, IV2 4SF 01463 233760
15 LOCHSIDE STREET, OBAN, PA34 4HP 01631 359054

NEW HOUSING DEVELOPMENT
CARR ROAD, CARRBRIDGE
TULLOCH HOMES LTD

ELEVATIONS - CEDAR (SEMI-DETACHED)

SCALE:	1 : 100	DRAWN:	PL
PAPER SIZE:	A3	DATE:	Mar 2019
DWG No.	4465-01-017	REV.	

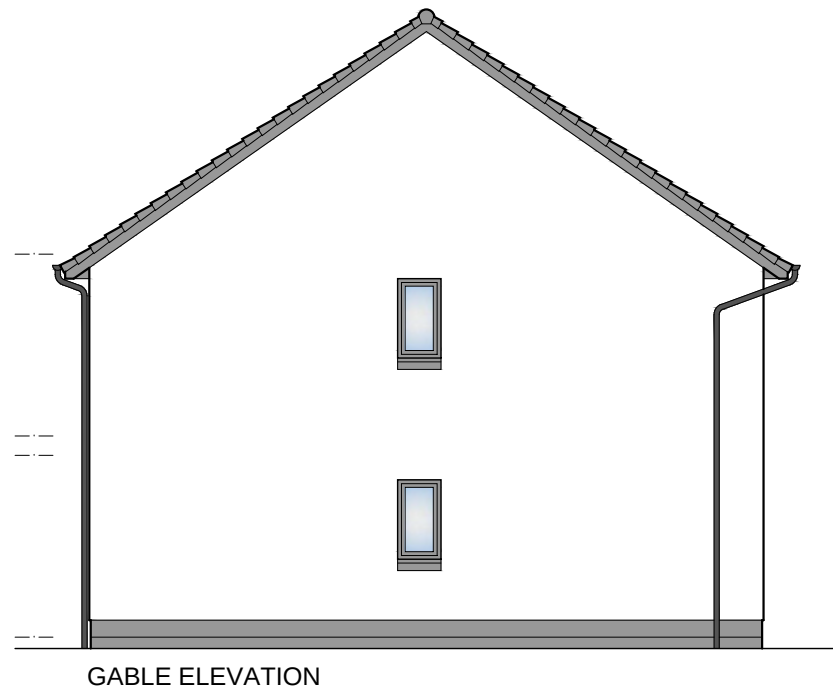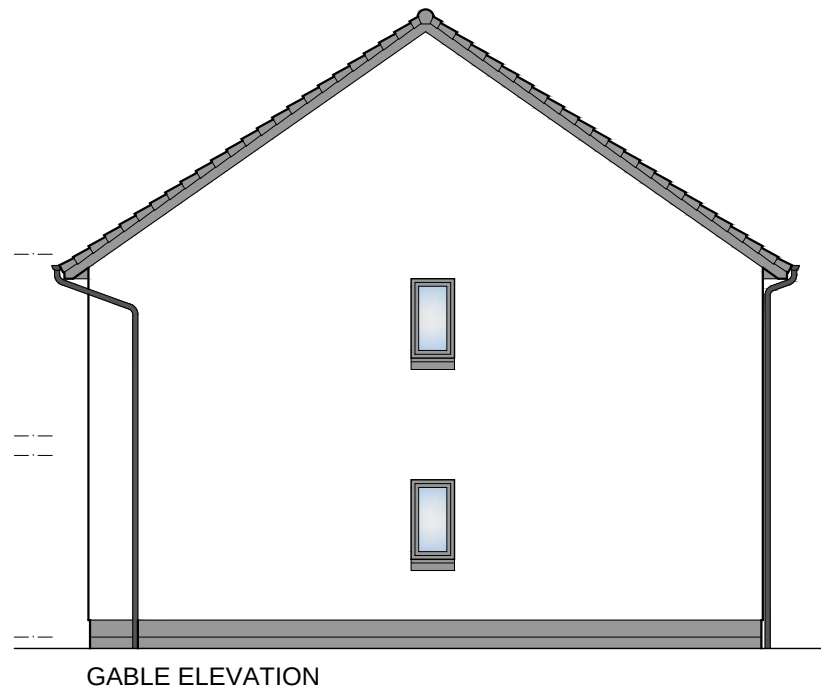

1 : 100 0 1m 2m 3m 6m

REV	DATE	DESCRIPTION	DRN
-----	------	-------------	-----


Bracewell Stirling CONSULTING

38 WALKER TERRACE, TILlicouLTRY, FK13 6EF 01259 750301
 5 NESS BANK, INVERNESS, IV2 4SF 01463 233760
 15 LOCHSIDE STREET, OBAN, PA34 4HP 01631 359054


NEW HOUSING DEVELOPMENT
 CARR ROAD, CARRBRIDGE
 TULLOCH HOMES LTD

ELEVATIONS - CORRAN (SEMI-DETACHED)


SCALE:	1 : 100	DRAWN:	PL
PAPER SIZE:	A3	DATE:	Mar 2019
DWG No.	4465-01-031	REV.	

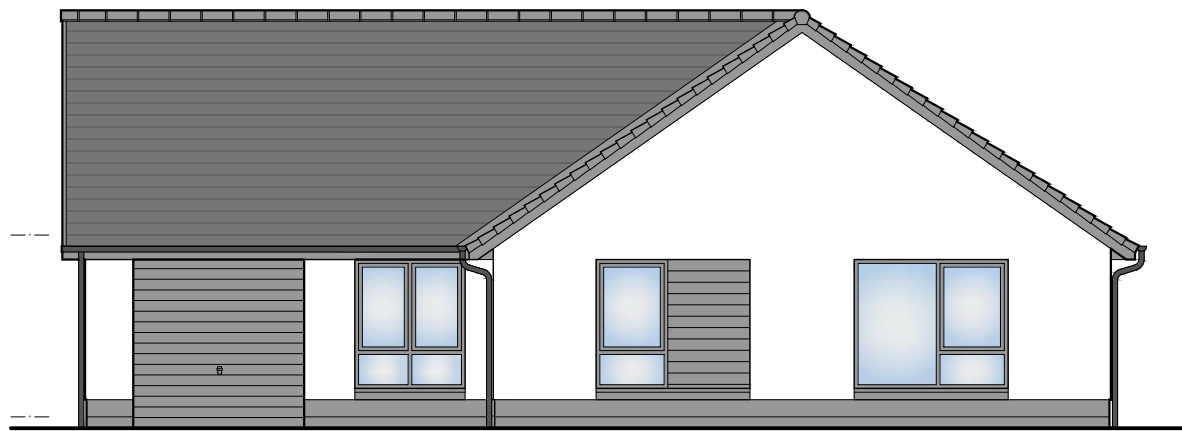


FRONT ELEVATION

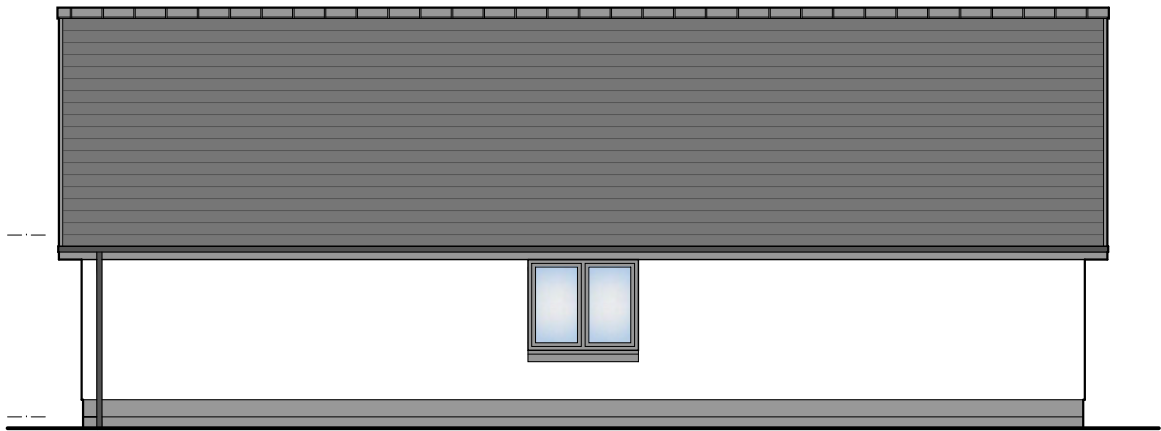


SIDE ELEVATION

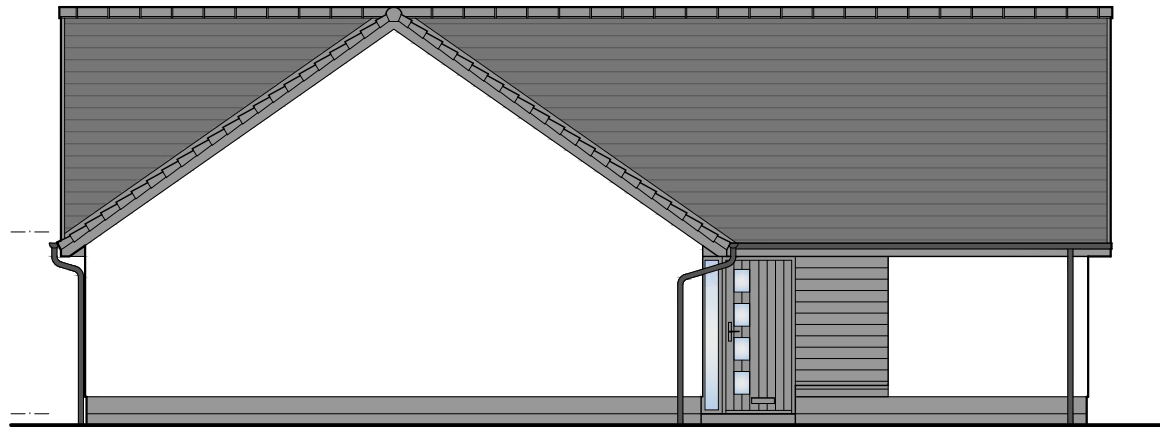

SIDE ELEVATION

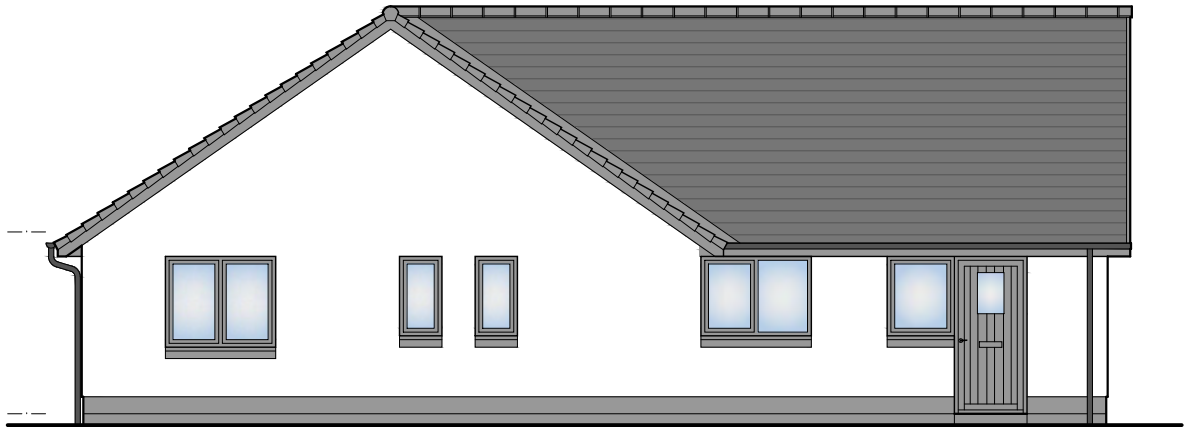

REAR ELEVATION

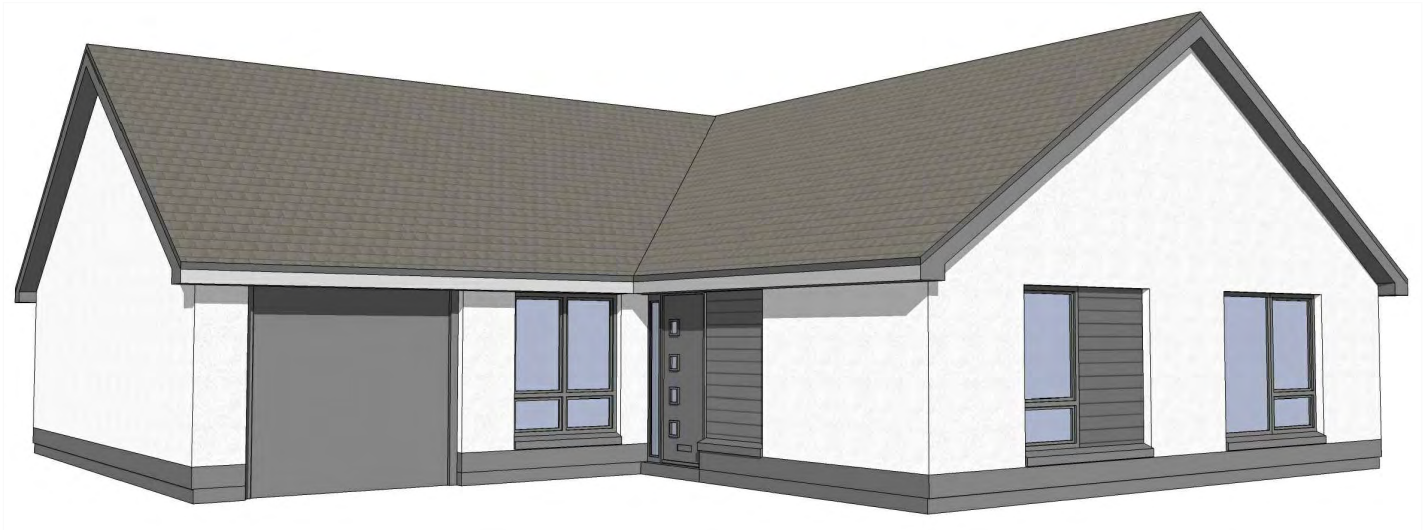

1 : 100 0 1m 2m 3m 6m

REV	DATE	DESCRIPTION	DRN
-----	------	-------------	-----


Bracewell Stirling CONSULTING

38 WALKER TERRACE, TILlicouLTRY, FK13 6EF 01259 750301
5 NESS BANK, INVERNESS, IV2 4SF 01463 233760
15 LOCHSIDE STREET, OBAN, PA34 4HP 01631 359054


NEW HOUSING DEVELOPMENT
CARR ROAD, CARRBRIDGE
TULLOCH HOMES LTD

ELEVATIONS - LOCHY (DETACHED)


SCALE:	1 : 100	DRAWN:	PL
PAPER SIZE:	A3	DATE:	Mar 2019
DWG No.	4465-01-011	REV.	

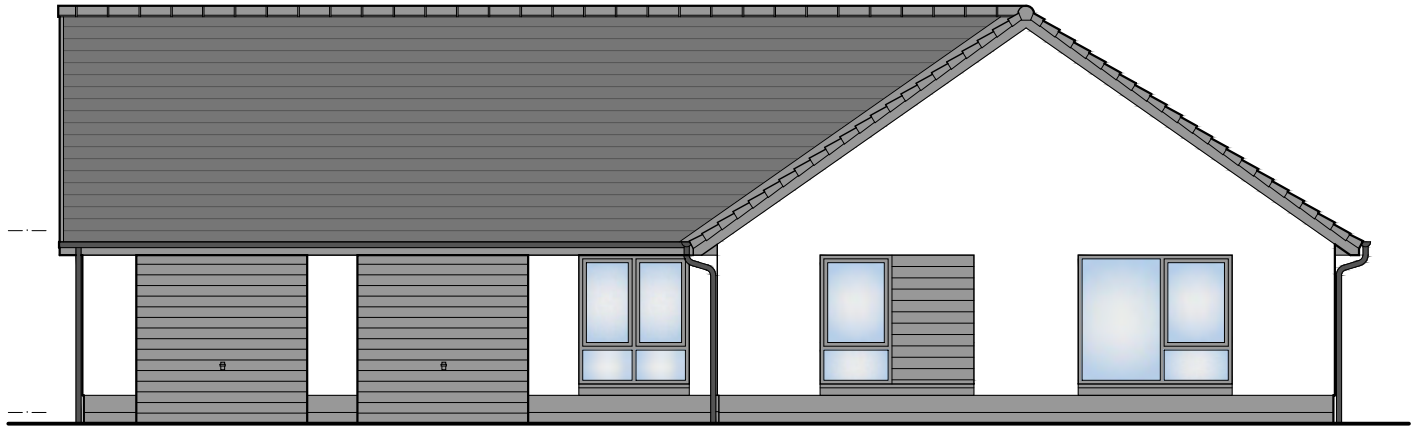


FRONT ELEVATION

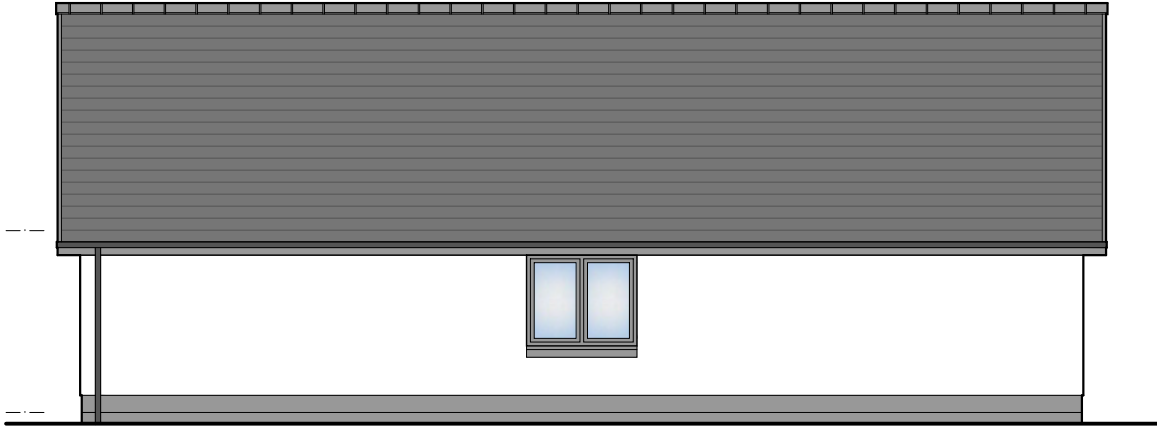

SIDE ELEVATION

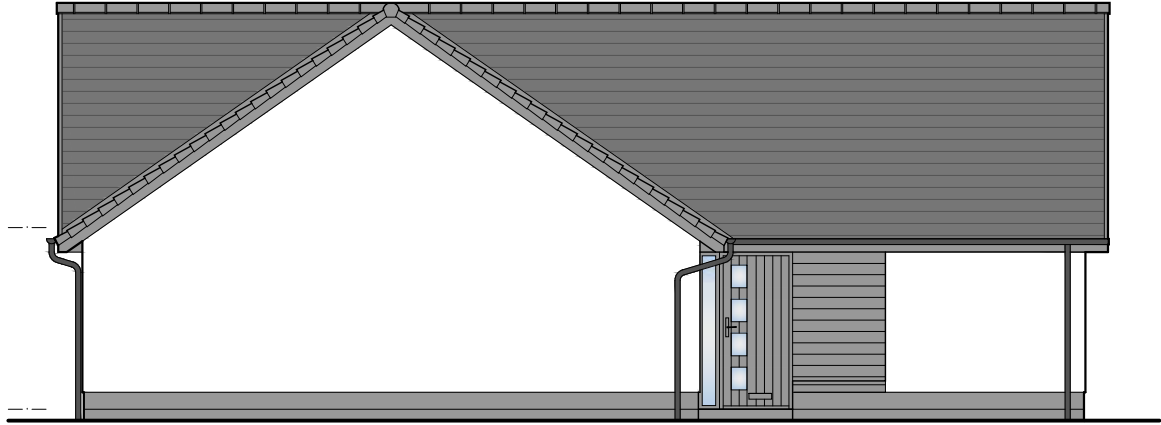

SIDE ELEVATION

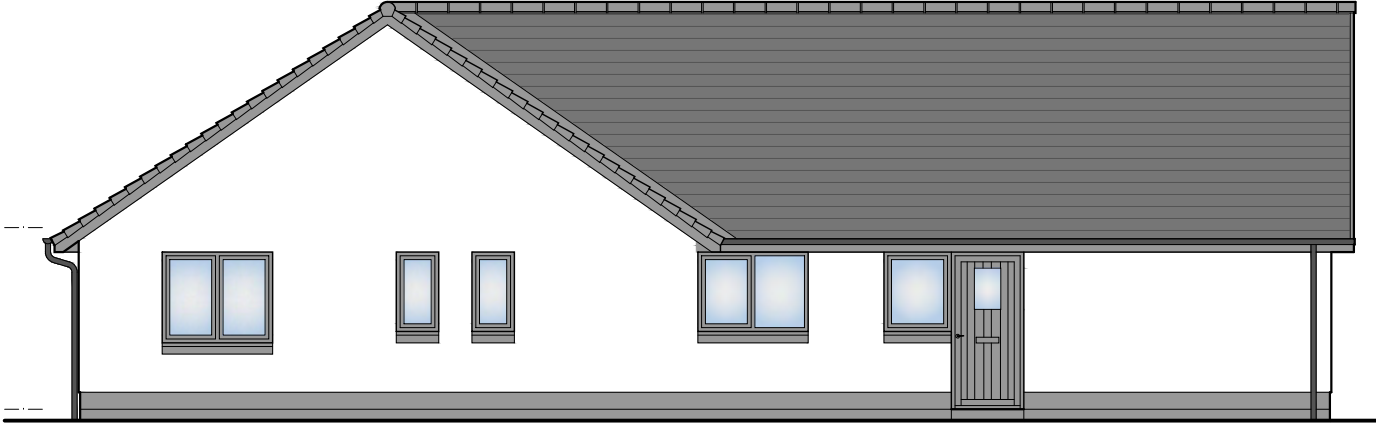

REAR ELEVATION



1 : 100 0 1m 2m 3m 6m

REV	DATE	DESCRIPTION	DRN
-----	------	-------------	-----


Bracewell Stirling CONSULTING

38 WALKER TERRACE, TILlicouLTRY, FK13 6EF 01259 750301
5 NESS BANK, INVERNESS, IV2 4SF 01463 233760
15 LOCHSIDE STREET, OBAN, PA34 4HP 01631 359054


NEW HOUSING DEVELOPMENT
CARR ROAD, CARRBRIDGE
TULLOCH HOMES LTD

ELEVATIONS - LOCHY DG (DETACHED)


SCALE:	1 : 100	DRAWN:	PL
PAPER SIZE:	A3	DATE:	Mar 2019
DWG No.	4465-01-033	REV.	

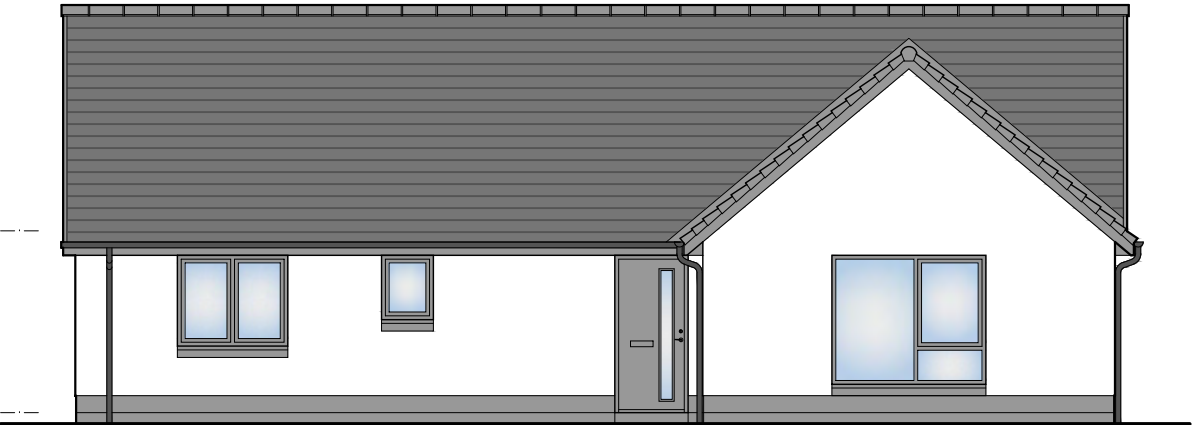


FRONT ELEVATION

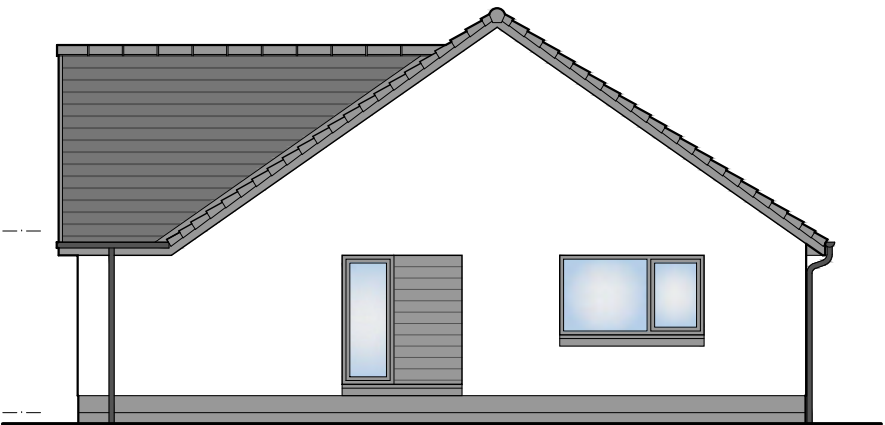



ENHANCED GABLE ELEVATION

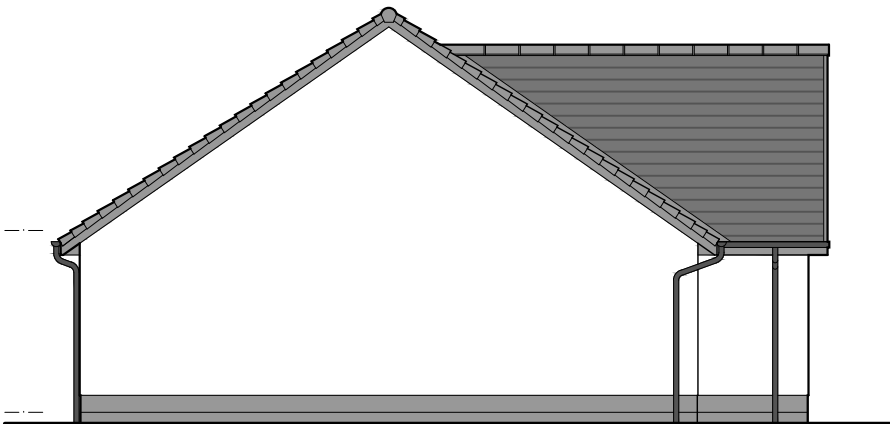

GABLE ELEVATION

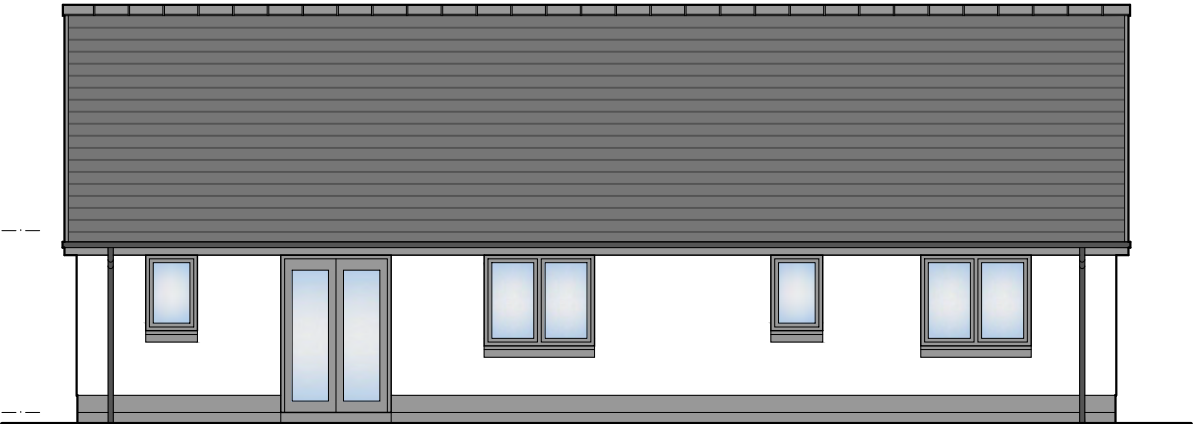

REAR ELEVATION

 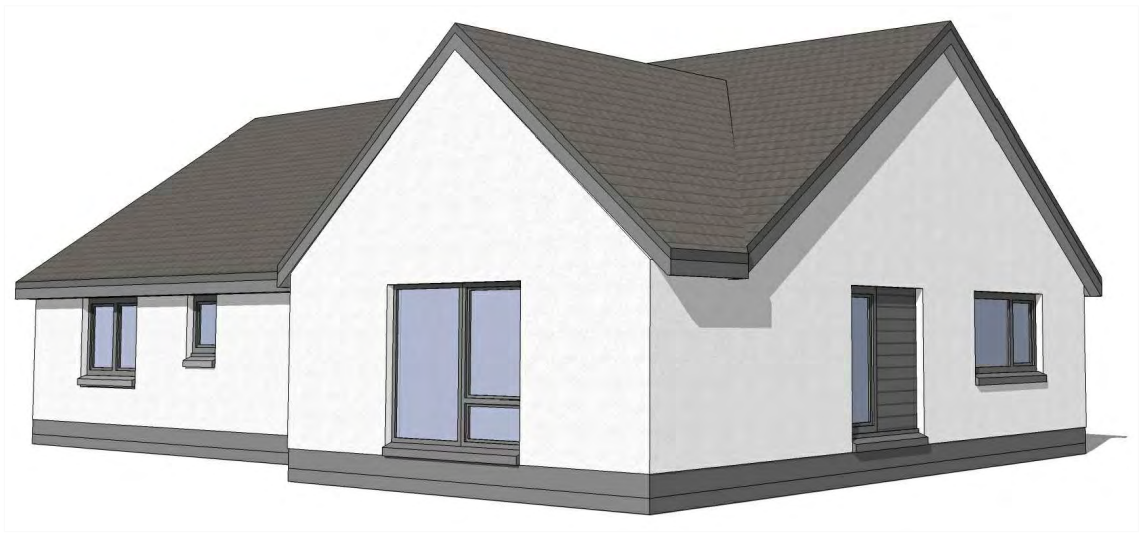

REV	DATE	DESCRIPTION	DRN
-----	------	-------------	-----

Bracewell Stirling CONSULTING

38 WALKER TERRACE, TILlicouLTRY, FK13 6EF 01259 750301
5 NESS BANK, INVERNESS, IV2 4SF 01463 233760
15 LOCHSIDE STREET, OBAN, PA34 4HP 01631 359054


NEW HOUSING DEVELOPMENT
CARR ROAD, CARRBRIDGE
TULLOCH HOMES LTD

ELEVATIONS - NESS (DETACHED)


SCALE:	1 : 100	DRAWN:	PL
PAPER SIZE:	A3	DATE:	Mar 2019
DWG No.	4465-01-021	REV.	




FRONT ELEVATION

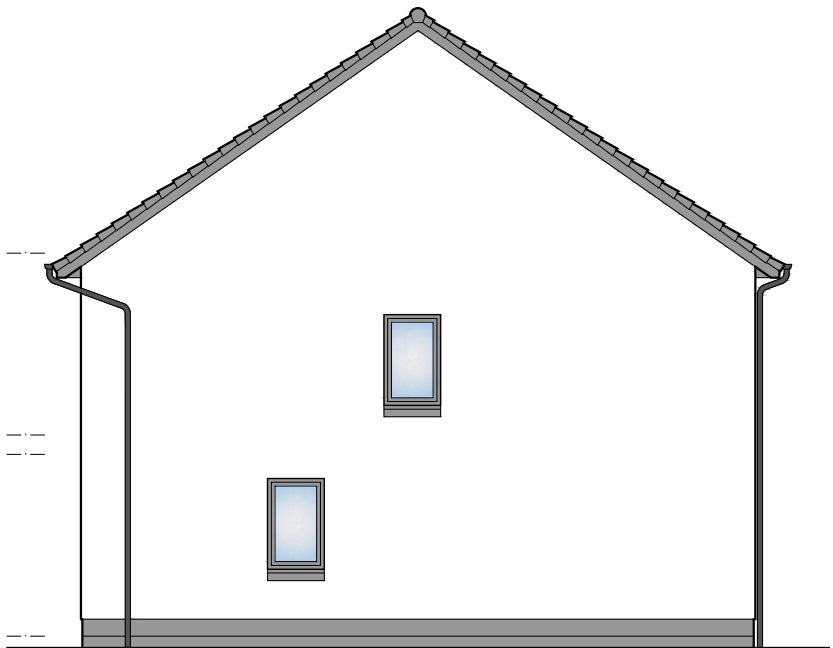

GABLE ELEVATION

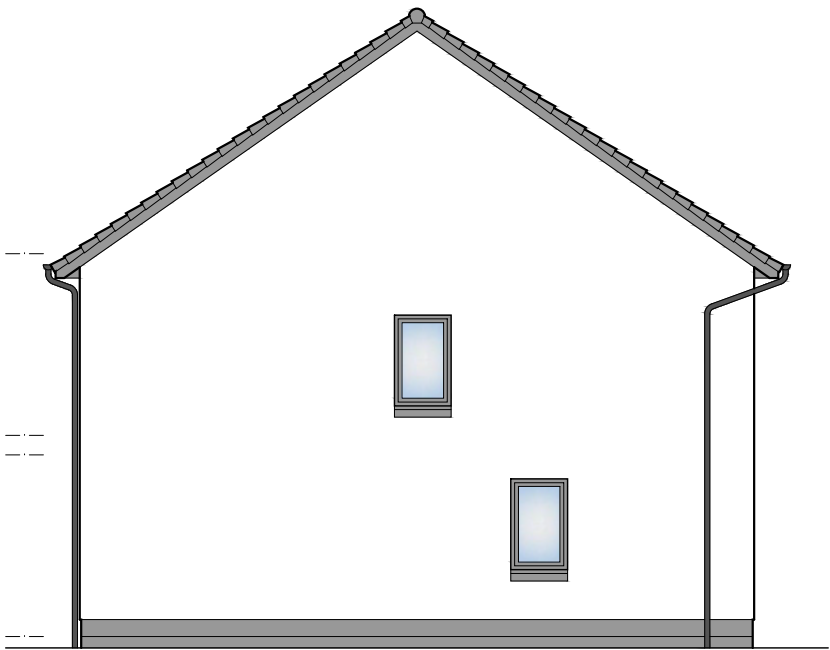

GABLE ELEVATION

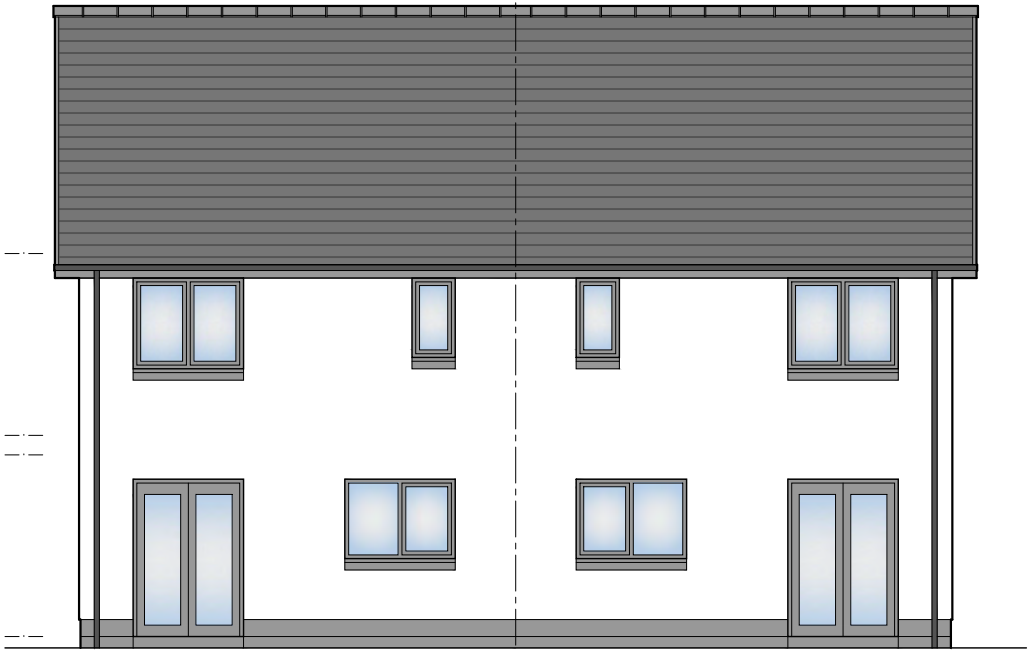

REAR ELEVATION



1 : 100 0 1m 2m 3m 6m

REV	DATE	DESCRIPTION	DRN
-----	------	-------------	-----

Bracewell Stirling CONSULTING

38 WALKER TERRACE, TILlicouLTRY, FK13 6EF 01259 750301
5 NESS BANK, INVERNESS, IV2 4SF 01463 233760
15 LOCHSIDE STREET, OBAN, PA34 4HP 01631 359054

NEW HOUSING DEVELOPMENT
CARR ROAD, CARRBRIDGE
TULLOCH HOMES LTD

ELEVATIONS - TORRIN (SEMI-DETACHED)


SCALE:	1 : 100	DRAWN:	PL
PAPER SIZE:	A3	DATE:	Mar 2019
DWG No.	4465-01-019	REV.	



FRONT ELEVATION



GABLE ELEVATION

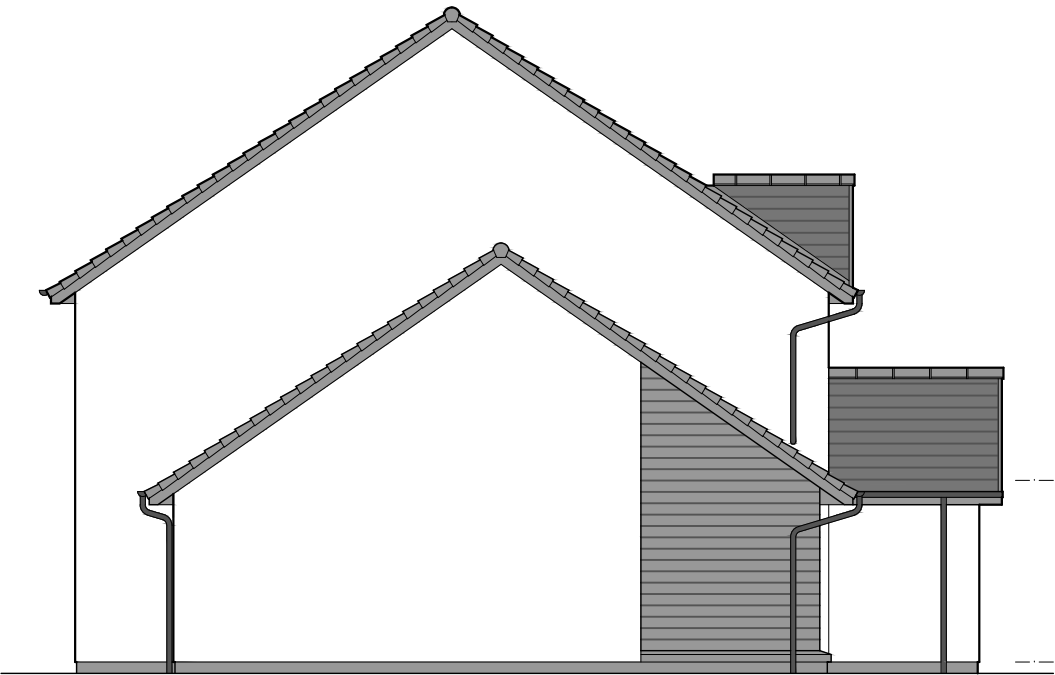

GABLE ELEVATION



REAR ELEVATION



1 : 100 0 1m 2m 3m 6m

A	Jul'19	Handed to reflect site layout	PL
REV	DATE	DESCRIPTION	DRN

Bracewell Stirling CONSULTING

38 WALKER TERRACE, TILlicOUNTRY, FK13 6EF 01259 750301
5 NESS BANK, INVERNESS, IV2 4SF 01463 233760
15 LOCHSIDE STREET, OBAN, PA34 4HP 01631 359054

NEW HOUSING DEVELOPMENT
CARR ROAD, CARRBRIDGE
TULLOCH HOMES LTD

ELEVATIONS - 5B10P VILLA

SCALE:	1 : 100	DRAWN:	PL
PAPER SIZE:	A3	DATE:	Mar 2019
DWG No.	4465-01-043	REV.	A