


AGENDA ITEM 8

APPENDIX I


2019/0263/DET

PLANS

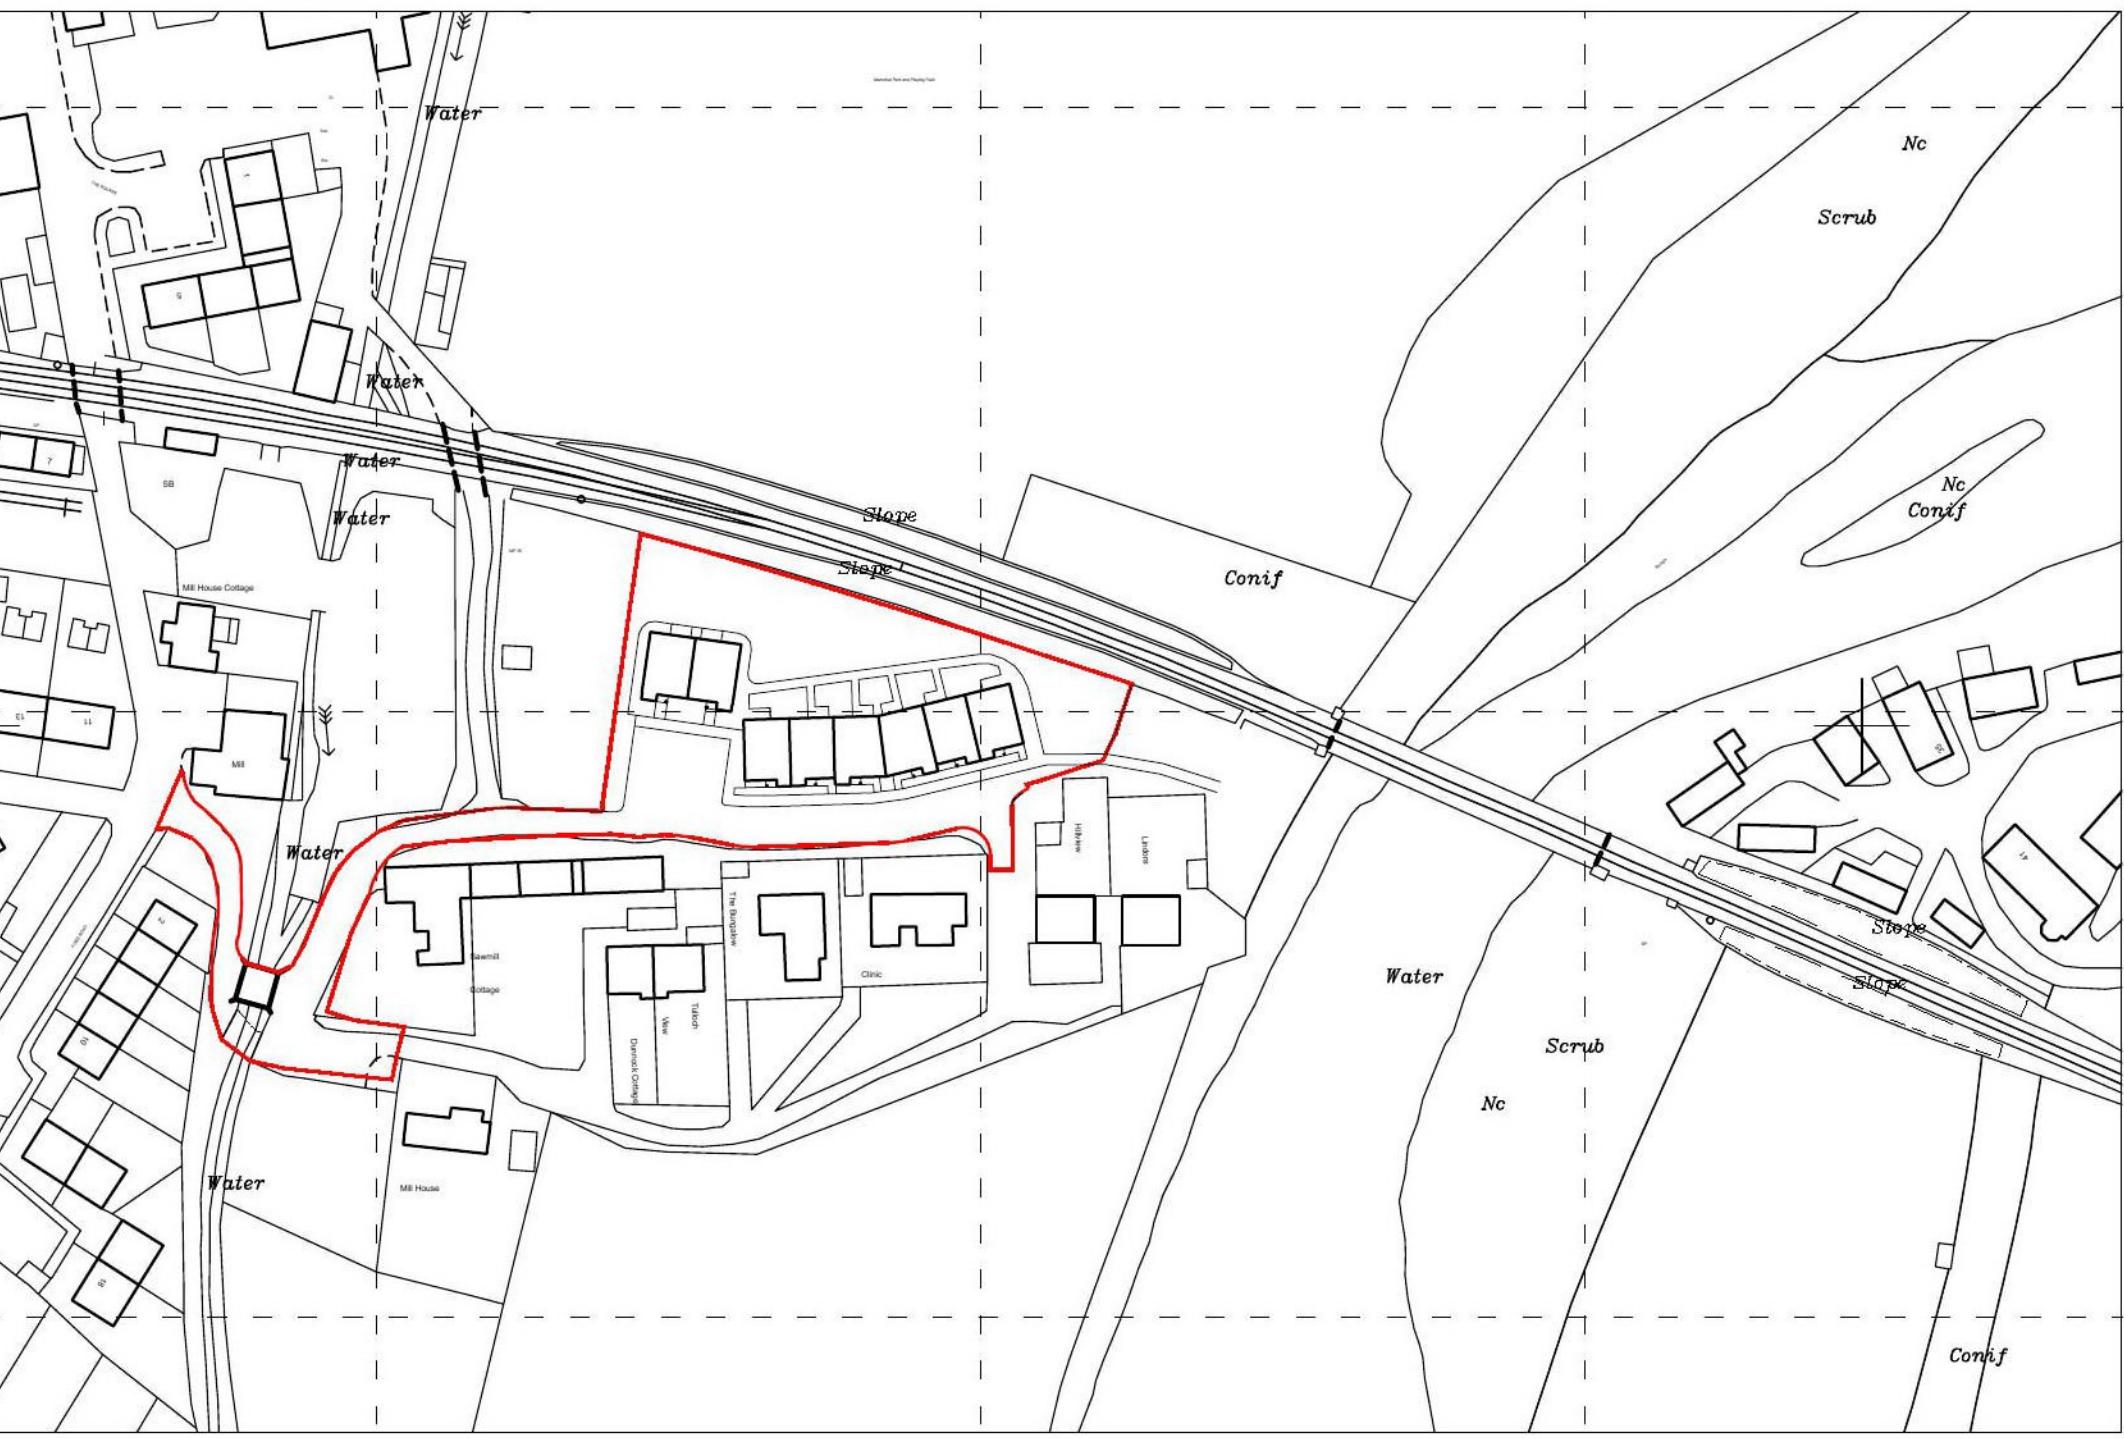

The foregoing application refers to installation of roof-integrated PV panels to dwellinghouses of approved application 2017/0264/DET (CNPA) / 17/01016/FLL (PKC) Erection of 8 Dwellinghouses on Land 40m North of Little Orchard, Blair Atholl.

-  Unbound Hoggins
-  Unbound Planings
-  Bituminous bonded surface (Tarmac)
-  Resin bound surface (bonded gravel)
-  Concrete slabs
-  Gravel
-  Shrubs / low maintenance
-  Grass seed
-  Type 1
-  Potential compound area
-  Planning Boundary to site

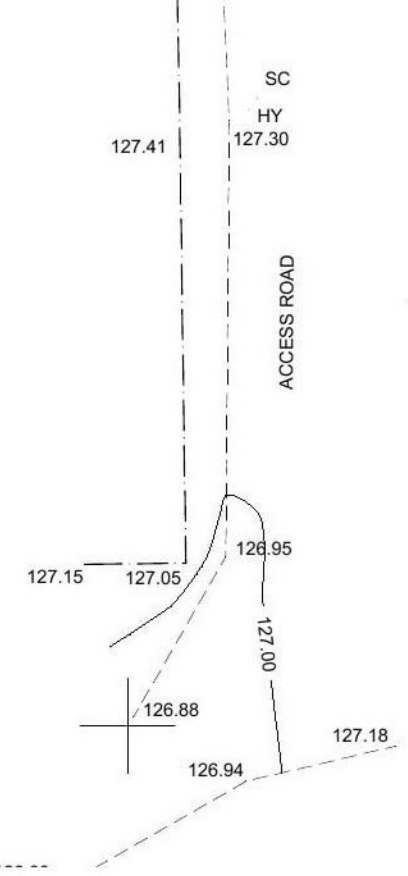





Units 3, 4 & 5
South Elevation
Scale 1:100



Units 6, 7 & 8
South Elevation
Scale 1:100

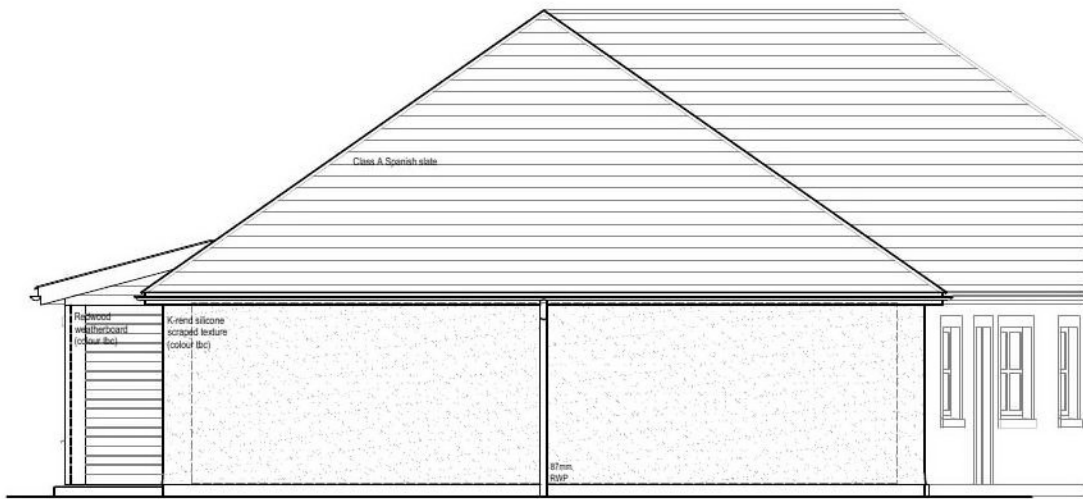

Units 3-8
East Elevation
1:100

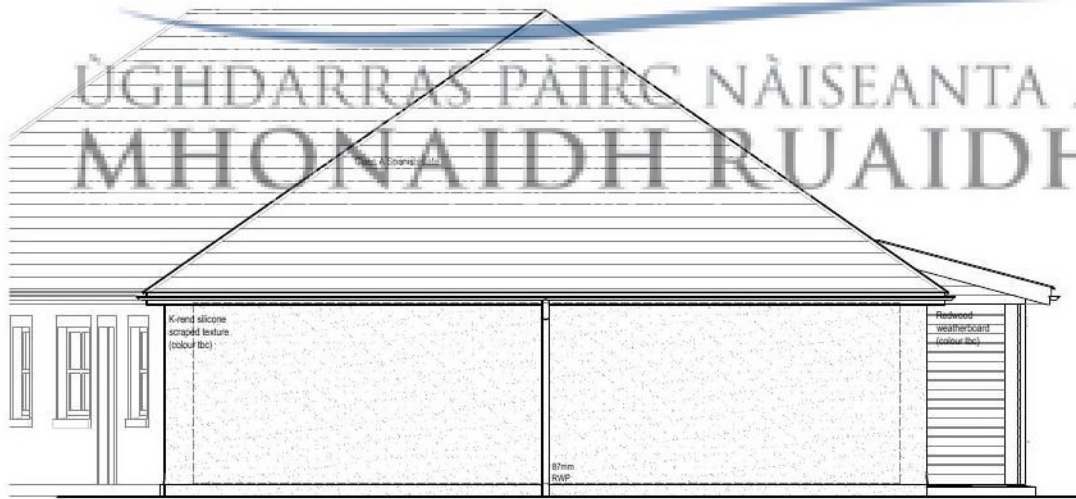

Units 3-8
West Elevation
1:100



Units 3 - 8
Roof Plan
1:100



Units 3 - 8
Ground Floor Plan
1:100

0 1 2 3 4 5 6 7 8 9 10m
Scale : 1:100

NOTES
Reproduction by permission of Ordnance Survey on behalf of HMSO. © Crown Copyright (Contract year 20). All rights reserved. License number 1000110137.
TO BE READ IN CONJUNCTION WITH ENGINEER'S DRAWINGS AND ARCHITECTURAL SPECIFICATION
ALL SIZES TO BE SITE VERIFIED
IF IN DOUBT, PLEASE ASK
THIS DRAWING IS COPYRIGHT
DO NOT SCALE FOR CONSTRUCTION PURPOSES

HEALTH AND SAFETY NOTES:
SIGNIFICANT RESIDUAL HAZARDS
Asbestos
Health Hazards
Structural Instability
Ground Conditions
Contamination
Buried and Overhead Services
Underground Structures
Adjacent Activities
Site Restrictions
Other (Specify)

PRESENT

DESCRIPTION

ACTIONS / NOTES:


REVISIONS
REV DATE BY DETAILS
A 17/07/19 JR Planning validation

CLIENT
Atholl Estates
PROJECT
Housing at
Watermill Site
Blair Atholl
PURPOSE
Planning


DRAWN BY DATE
JR 17/07/2019

DRAWING TITLE
Plans, Sections and Elevations
As Proposed
(PV Panels)
SCALE
1:100
JOB NO.
4734
DWG. NO.
P07
REVISION
A

DENHOLM
PARTNERSHIP
ARCHITECTS
www.denholmpartnership.co.uk T:(01764) 670899

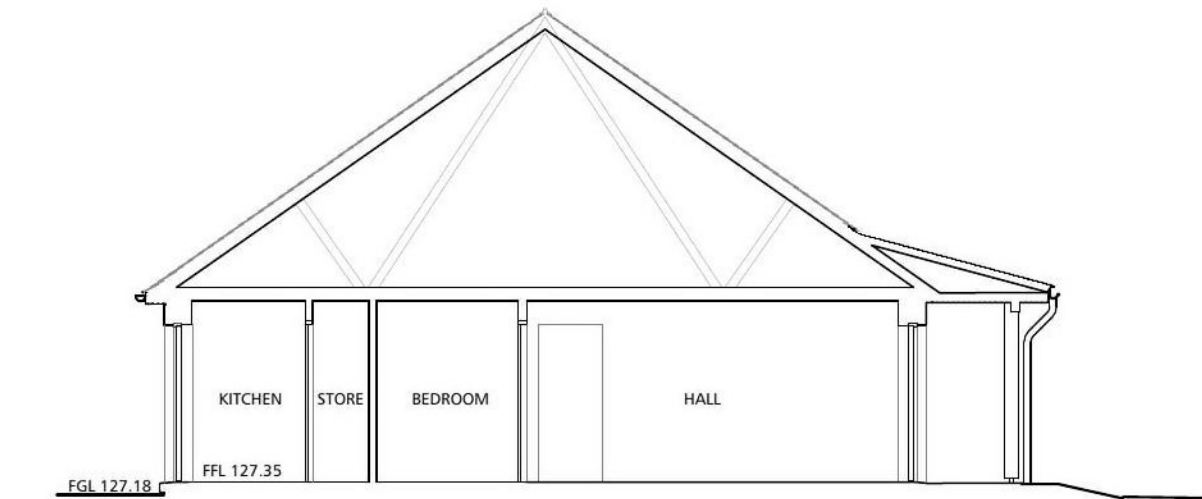

Section A-A
1:100

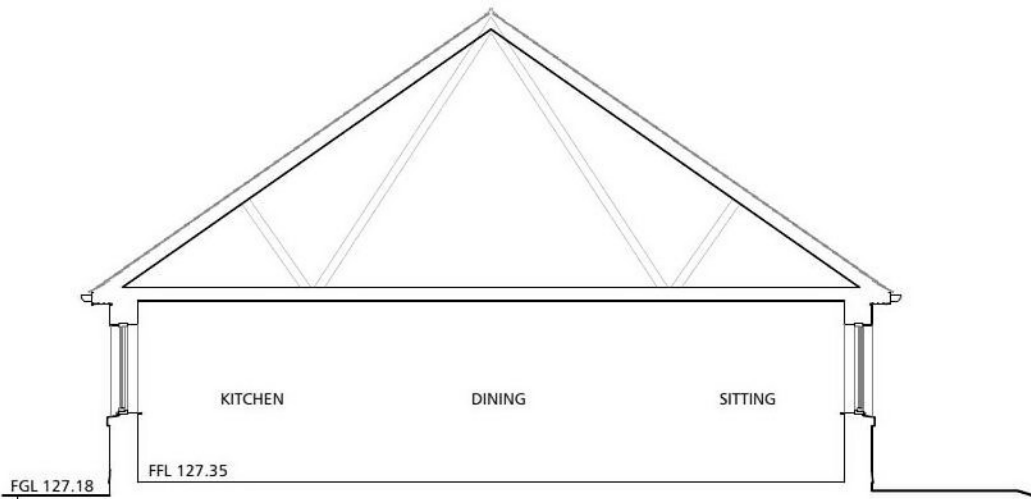

Section B-B
1:100






Units 3, 4 & 5
North Elevation
Scale 1:100




Units 6, 7 & 8
North Elevation
Scale 1:100

The foregoing application refers to installation of roof-integrated PV panels to dwellinghouses of approved application 2017/0264/DET (CNPA) / 17/01016/FLL (PKC) Erection of 8 Dwellinghouses on Land 40m North of Little Orchard, Blair Atholl.

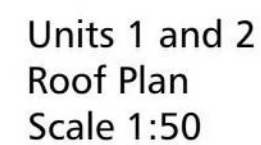 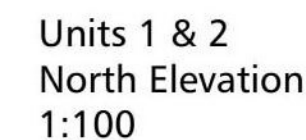

The foregoing application refers to installation of roof-integrated PV panels to dwellinghouses of approved application 2017/0264/DET (CNPA) / 17/01016/FLL (PKC) Erection of 8 Dwellinghouses on Land 40m North of Little Orchard, Blair Atholl.

 

NOTES		HEALTH AND SAFETY NOTES	
Reproduction by permission of Ordnance Survey on behalf of HMSO © Crown Copyright. (Contract year 20) All rights reserved. License number 100010137.		SIGNIFICANT RESIDUAL HAZARDS	PRESENT DESCRIPTION
		Asbestos	☐
		Health Hazards	☐
		Structural Instability	☐
		Ground Conditions	☐
		Contamination	☐
		Buried and Overhead Services	☐
		Underground Structures	☐
		Adjacent Activities	☐
		Site Restrictions	☐
		Other (specify)	☐
ALL SIZES TO BE SITE VERIFIED IF IN DOUBT, PLEASE ASK THIS DRAWING IS COPYRIGHT DO NOT SCALE FOR CONSTRUCTION PURPOSES			

ACTIONS / NOTES:

REV	DATE	BY	DETAILS
A	17/07/19	JR	Planning validation

CLIENT
Atholl Estates

PROJECT
**Housing at
Watermill Site
Blair Atholl**

PURPOSE
Planning

DRAWN BY JR DATE 17/07/2019

DRAWING TITLE		PAPER SIZE	
Units 1 and 2 Plans, Sections and Elevations (PV Panels)		A2	
SCALE		REVISION	
1:100			
JOB NO.	DWG. NO.	REVISION	
4734	P06	A	

PAPER SIZE
A2
REVISION
A

DENHOLM
PARTNERSHIP
ARCHITECTS

www.denholmpartnership.co.uk T: (01764) 670899