


AGENDA ITEM 6 & 7

APPENDIX I

2016/0227/DET and
2016/0228/LBC

PLANS

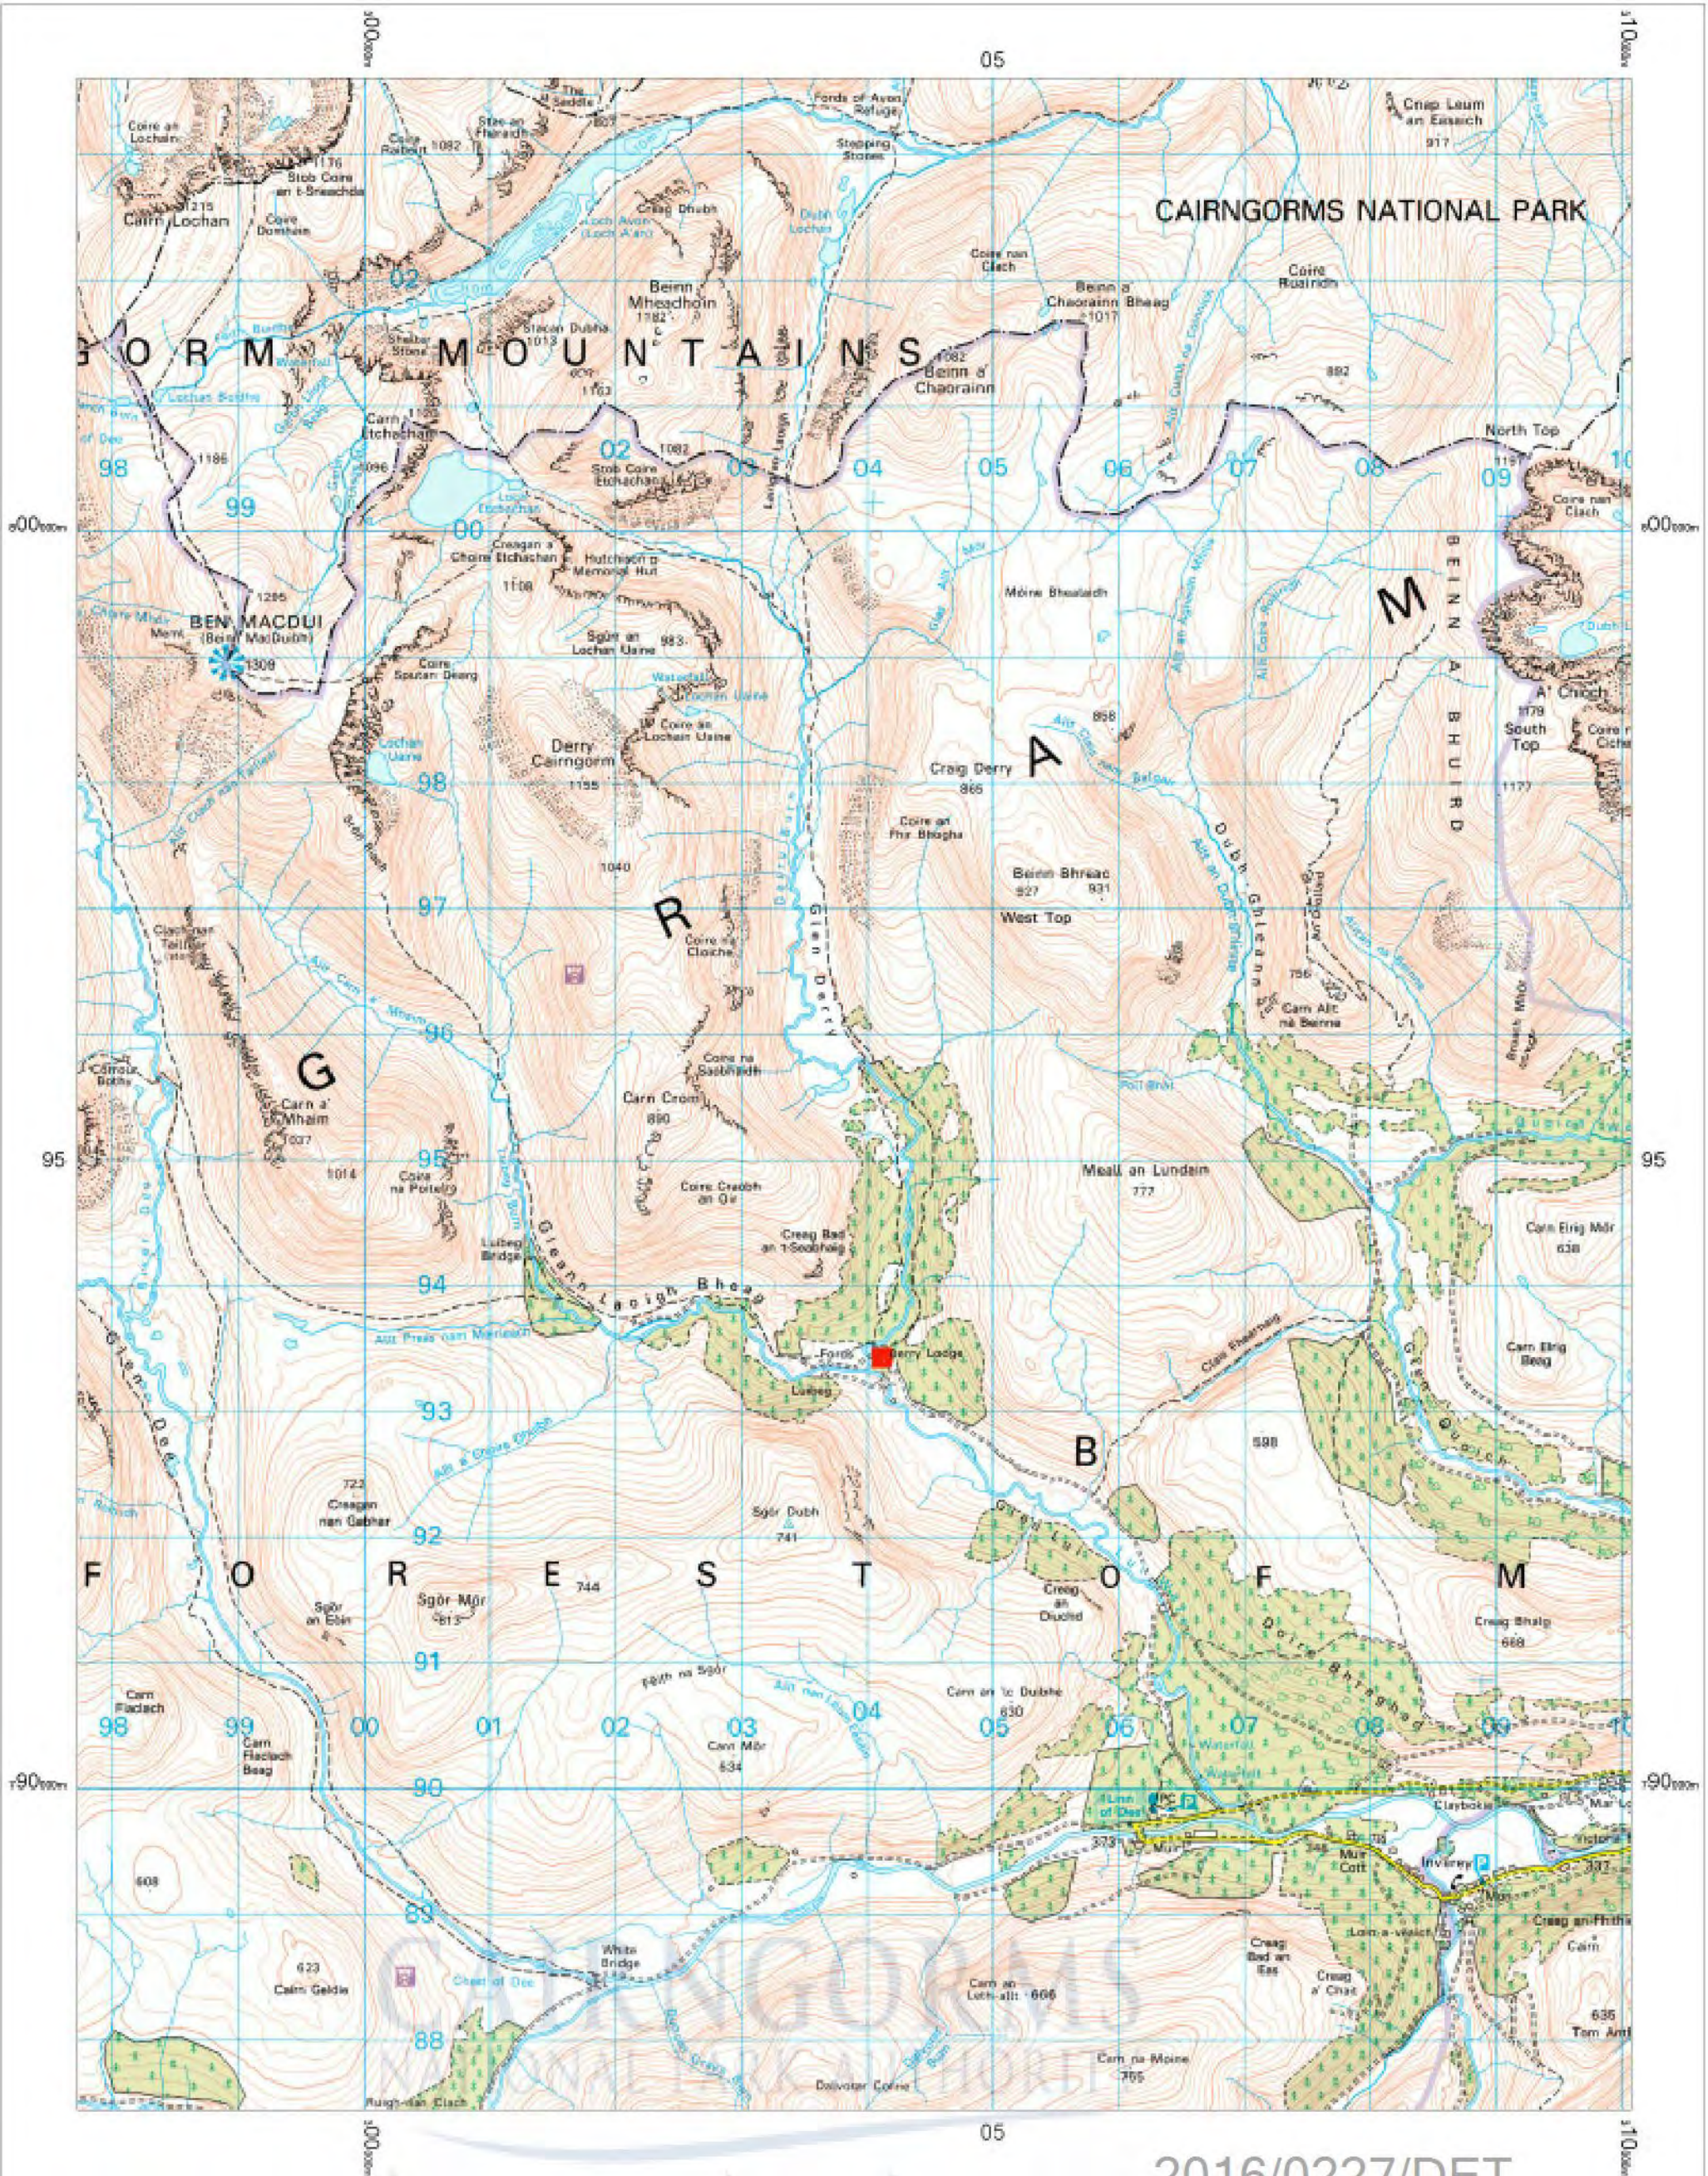


OS 50k scale raster
28 January 2015, ID: MNOW-00396188
mapsnow.co.uk

1:50000 scale print at A3, Centre: 303896 E, 796527 N

©Crown Copyright Ordnance Survey. Licence no. 100017780

2016/0227/DET




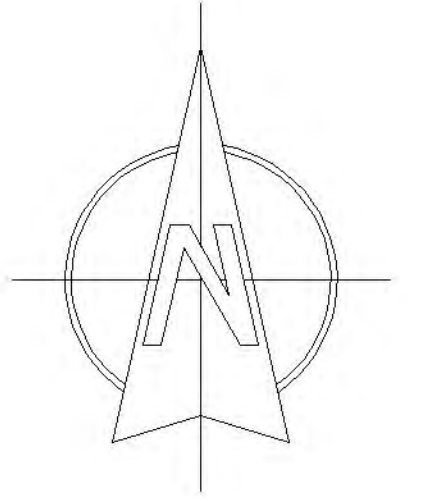



2016/0227/DET

CAIRNGORMS
NATIONAL PARK AUTHORITY

ÙGH DARRAS PAIRC NAISEANTA A'
MHONAIDH RUAIDH

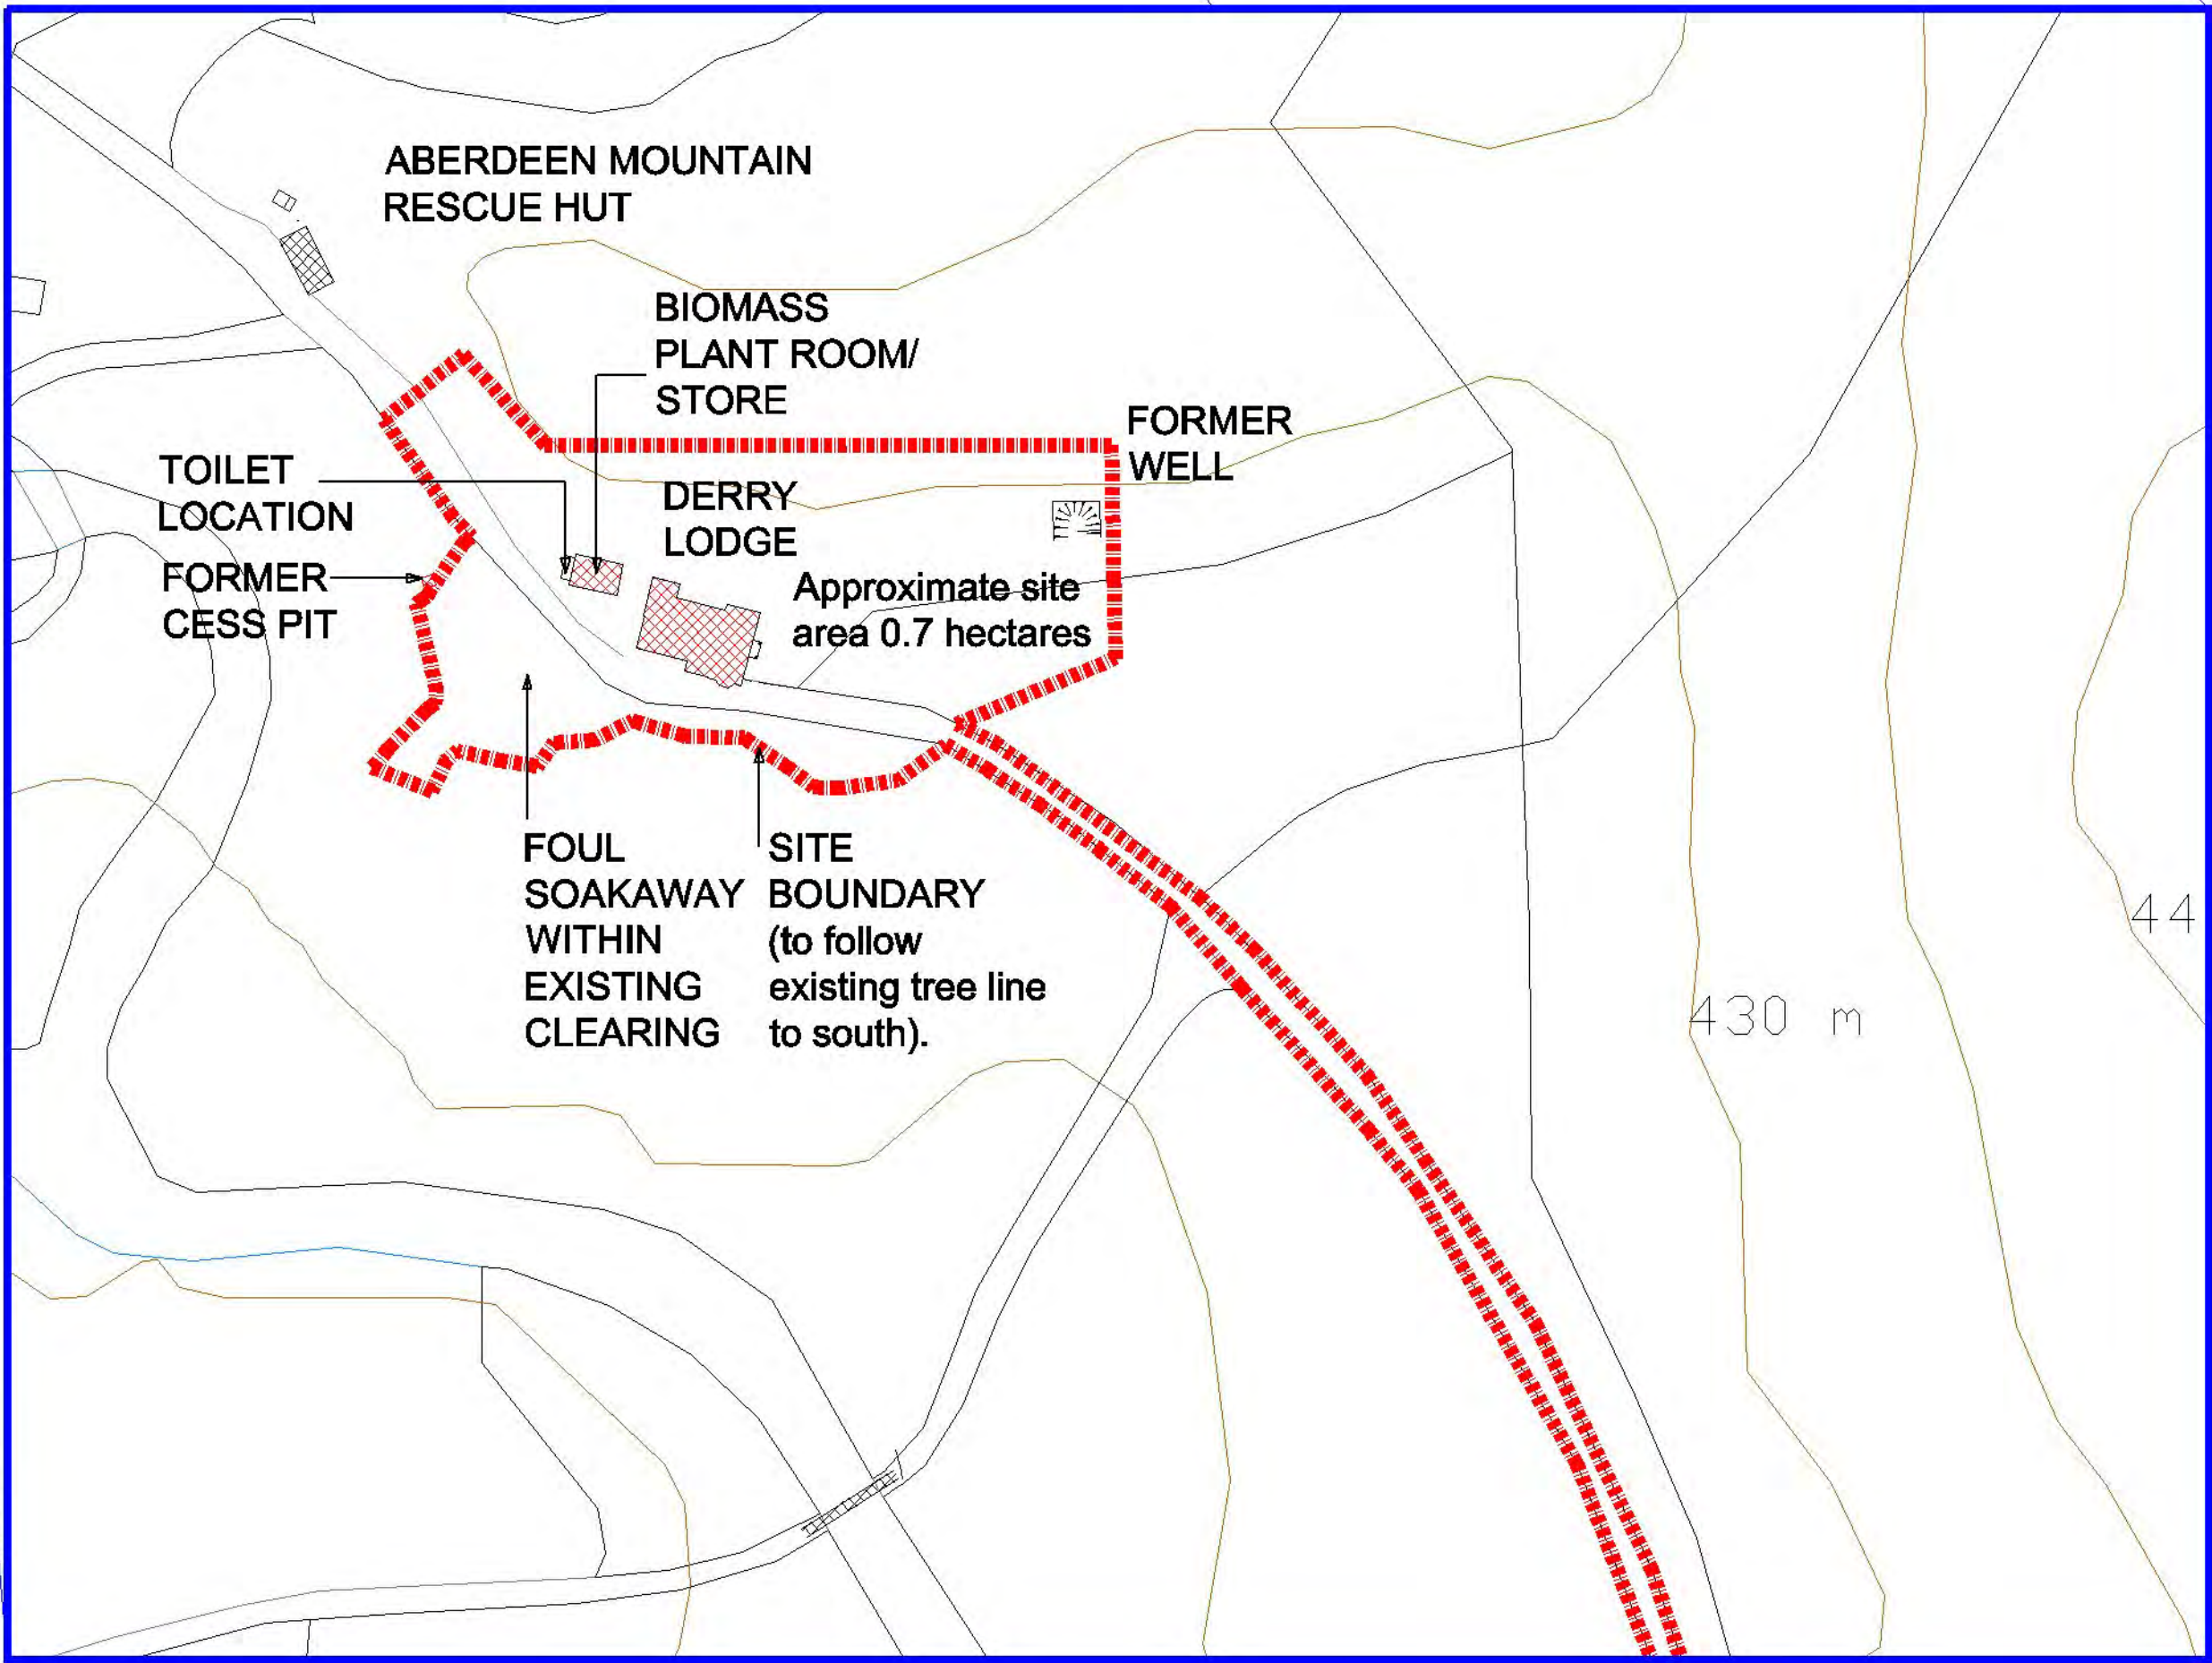

1:1250 LOCATION PLAN

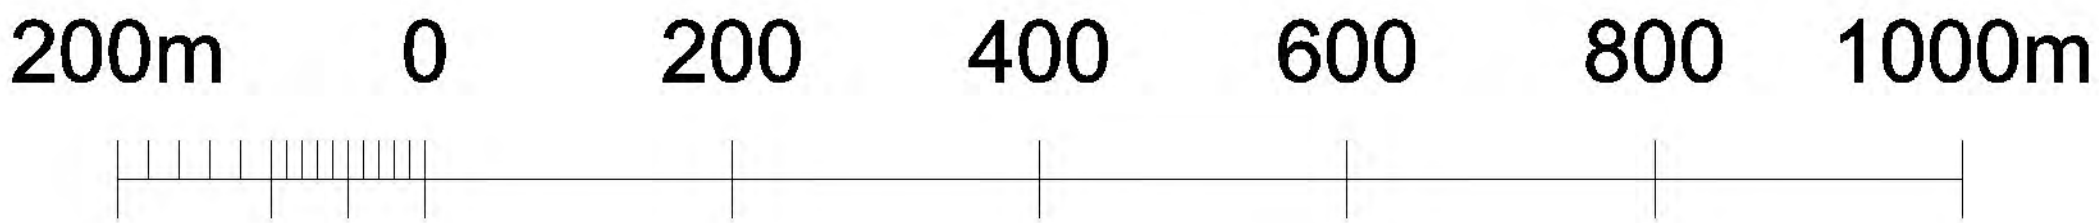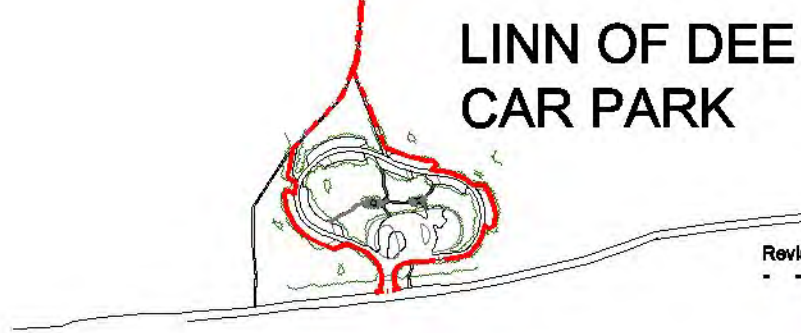

1:5000




Client The National Trust for Scotland			
Project Derry Lodge			
Title Location Plan			
Branch Forfar	Telephone 01307 462515		
Drawn SAR	Date Aug 2015	Dwg Size A1	Checked
Job No. N6981	Scale 1:5000/1:250		
Dwg No. L/P/J001			Rev

2016/0227/DET

CAIRNGORMS
NATIONAL PARK AUTHORITY

UGHDARRAS PAIRC NAISEANTA A
MHONAIDH RUAIDH

FORMER WELL

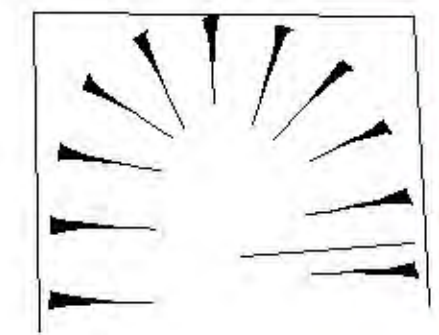


Method statement to be provided
prior to construction to ensure
Protection of underground
archaeology as identified in CFA
survey.

FORMER
CESS PIT

Soakaway
located out
with root
protection area


Tree protection in accordance
with BS 5837. Protective
temporary barrier to be erected
prior to construction commencing.

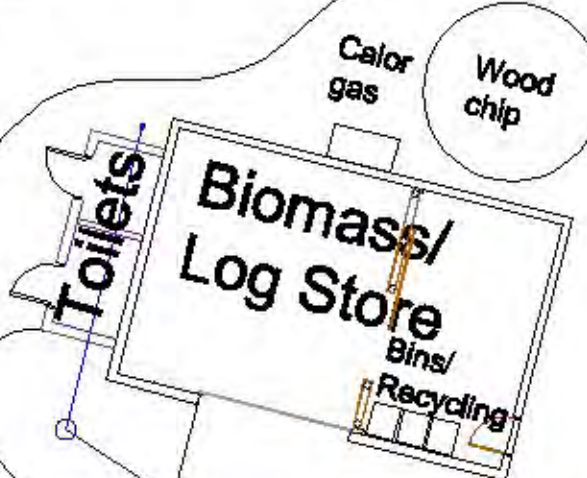

Revestment Wall

Main track leading past Derry Lodge

Approximate site are 0.7 Hectares

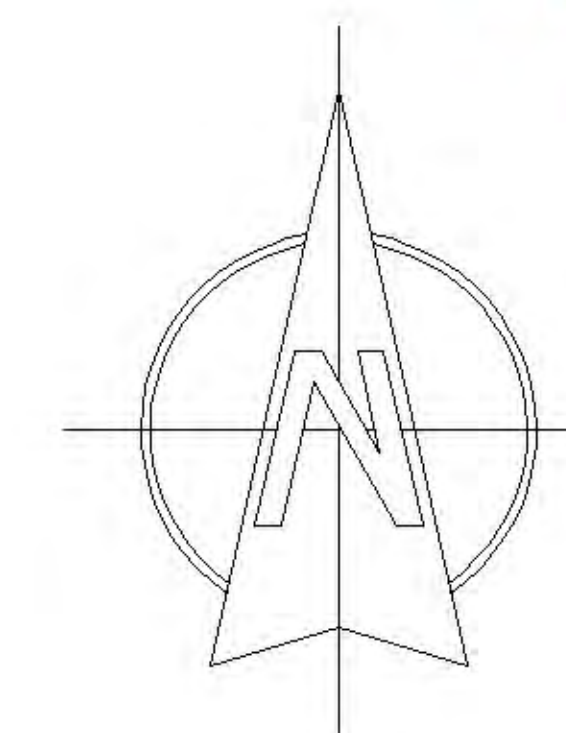

Revision
-
Date
00-00-00

**Bell Ingram
Design**

Client The National Trust for Scotland			
Project Derry Lodge			
Title Proposed site layout			
Branch Forfar		Telephone 01307 462516	
Drawn SB	Date 22/01/2015	Dwg Size A2	Checked
Job No. N8881	Scale 1:500		Rev 0
Dwg No. L(PL)002			




SOUTH ELEVATION




EAST ELEVATION



WEST ELEVATION

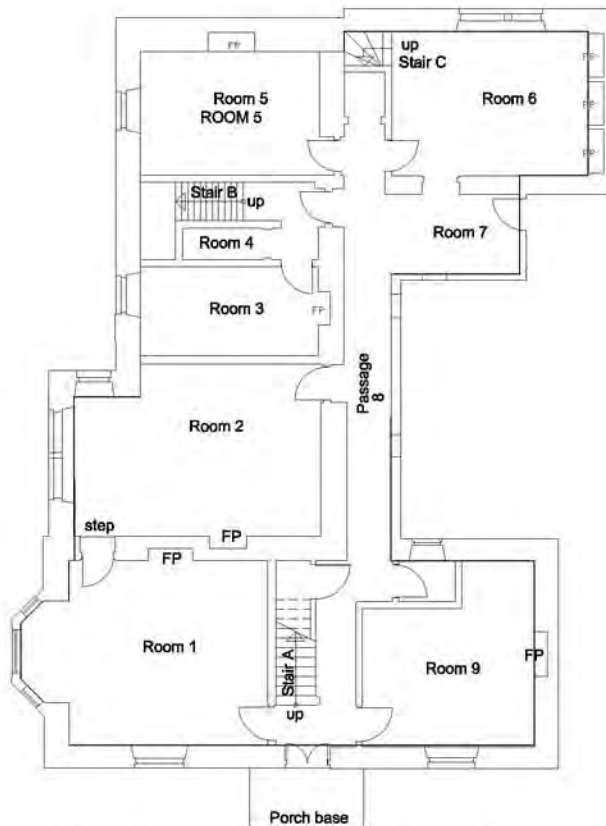


EXISTING GROUND FLOOR PLAN

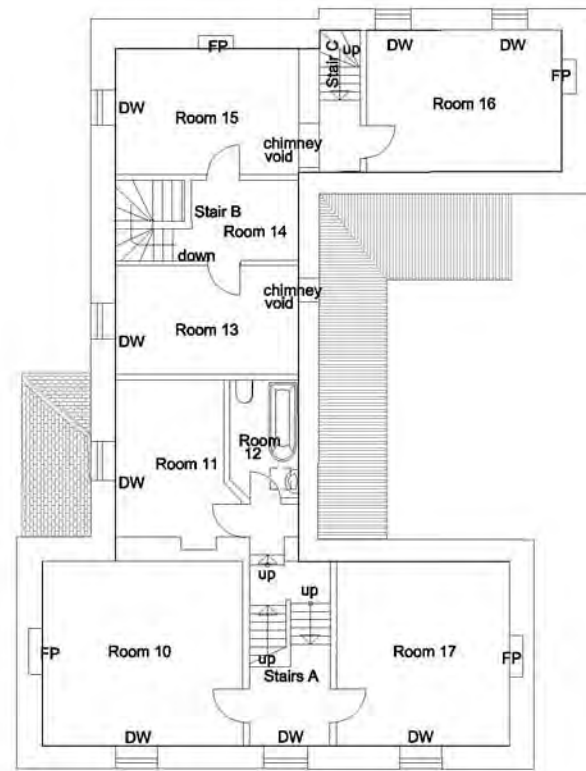

EXISTING FIRST FLOOR PLAN



NORTH ELEVATION

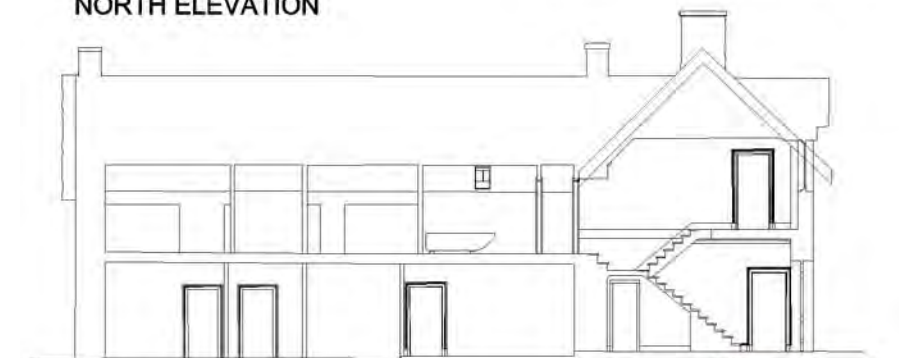


SECTION A-A

2016/0227/DET



Bell Ingram
 Design

Client The National Trust for Scotland			
Project Derry Lodge & Lullag			
Title Existing Plans and Elevations			
Branch Forfar	Telephone 01307 462616		
Drawn SB	Date 22/01/2015	Dwg Size A3	Checked
Job No. N6851	Scale 1:100		
Dwg No. L(LP)03	Rev 0		

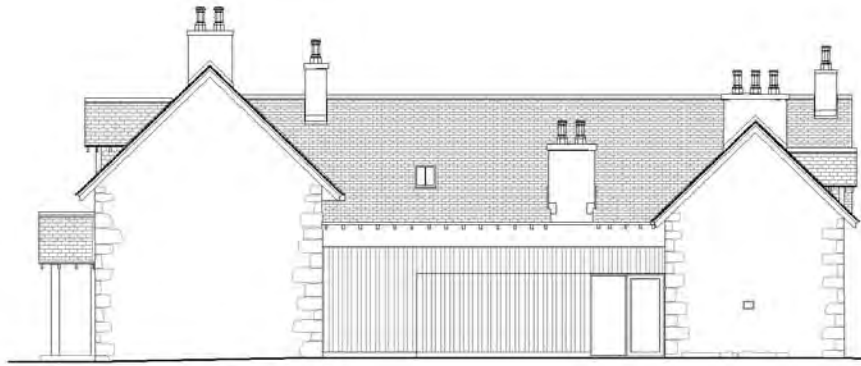

NORTH ELEVATION



EAST ELEVATION



WEST ELEVATION




PROPOSED GROUND FLOOR PLAN



PROPOSED FIRST FLOOR PLAN



SOUTH ELEVATION

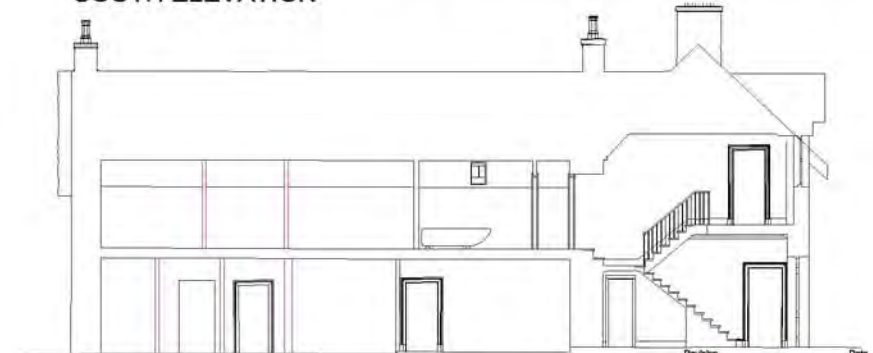


SECTION A-A

2016/0227/DET




Bell Ingram
Design


Client THE NATIONAL TRUST FOR SCOTLAND			
Project DERRY LODGE			
Title PROPOSED PLANS & ELEVATIONS			
Branch Forfar	Telephone 01307 462516		
Drawn SB	Date 30.05.2016	Dwg Size A1	Checked SB
Job No. N6851	Scale 1:100		
Dwg No. LPL004	Rev 0		

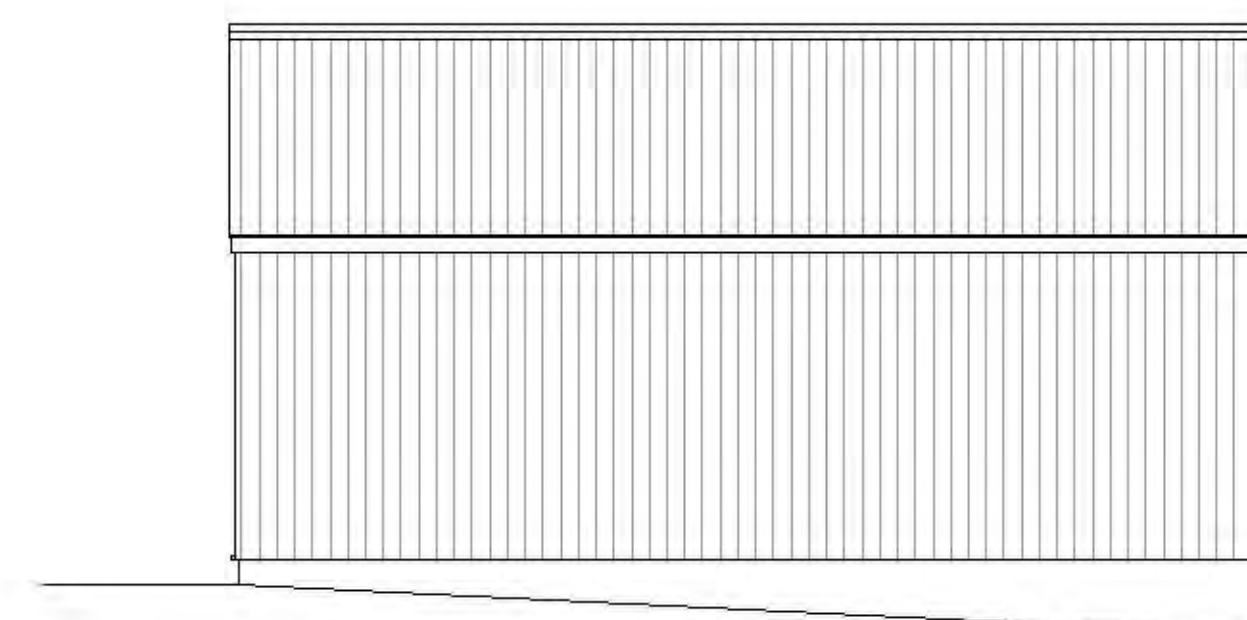


NORTH ELEVATION

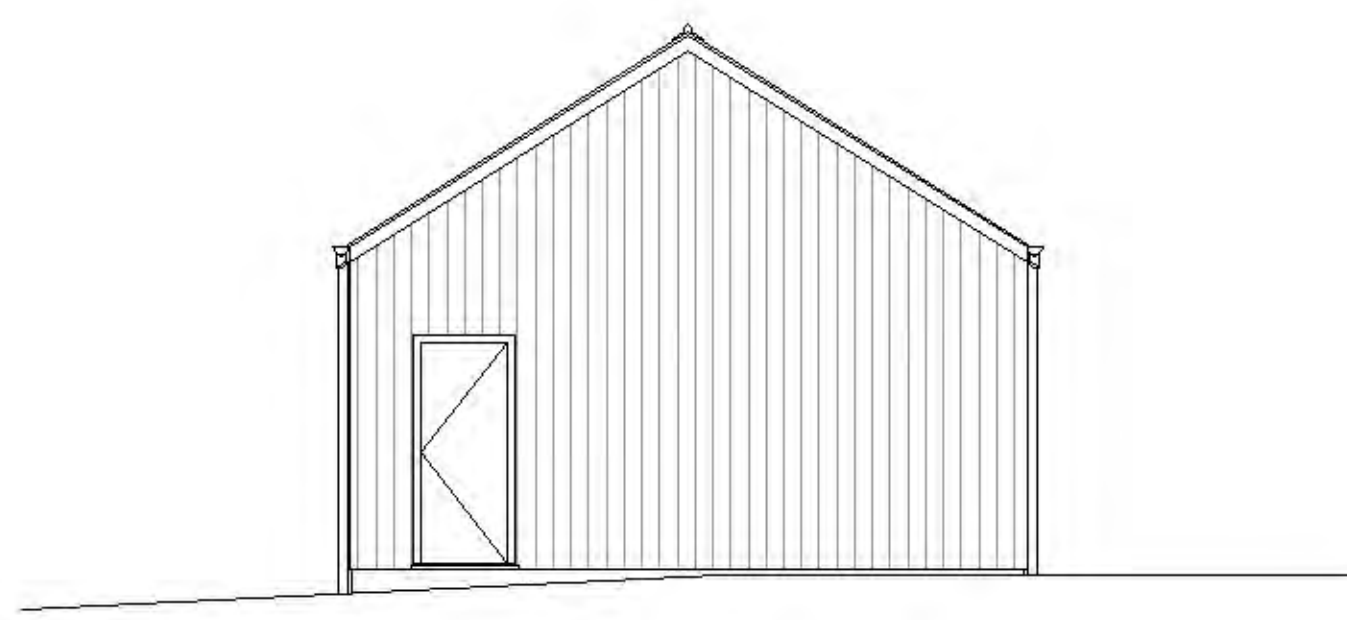


EAST ELEVATION

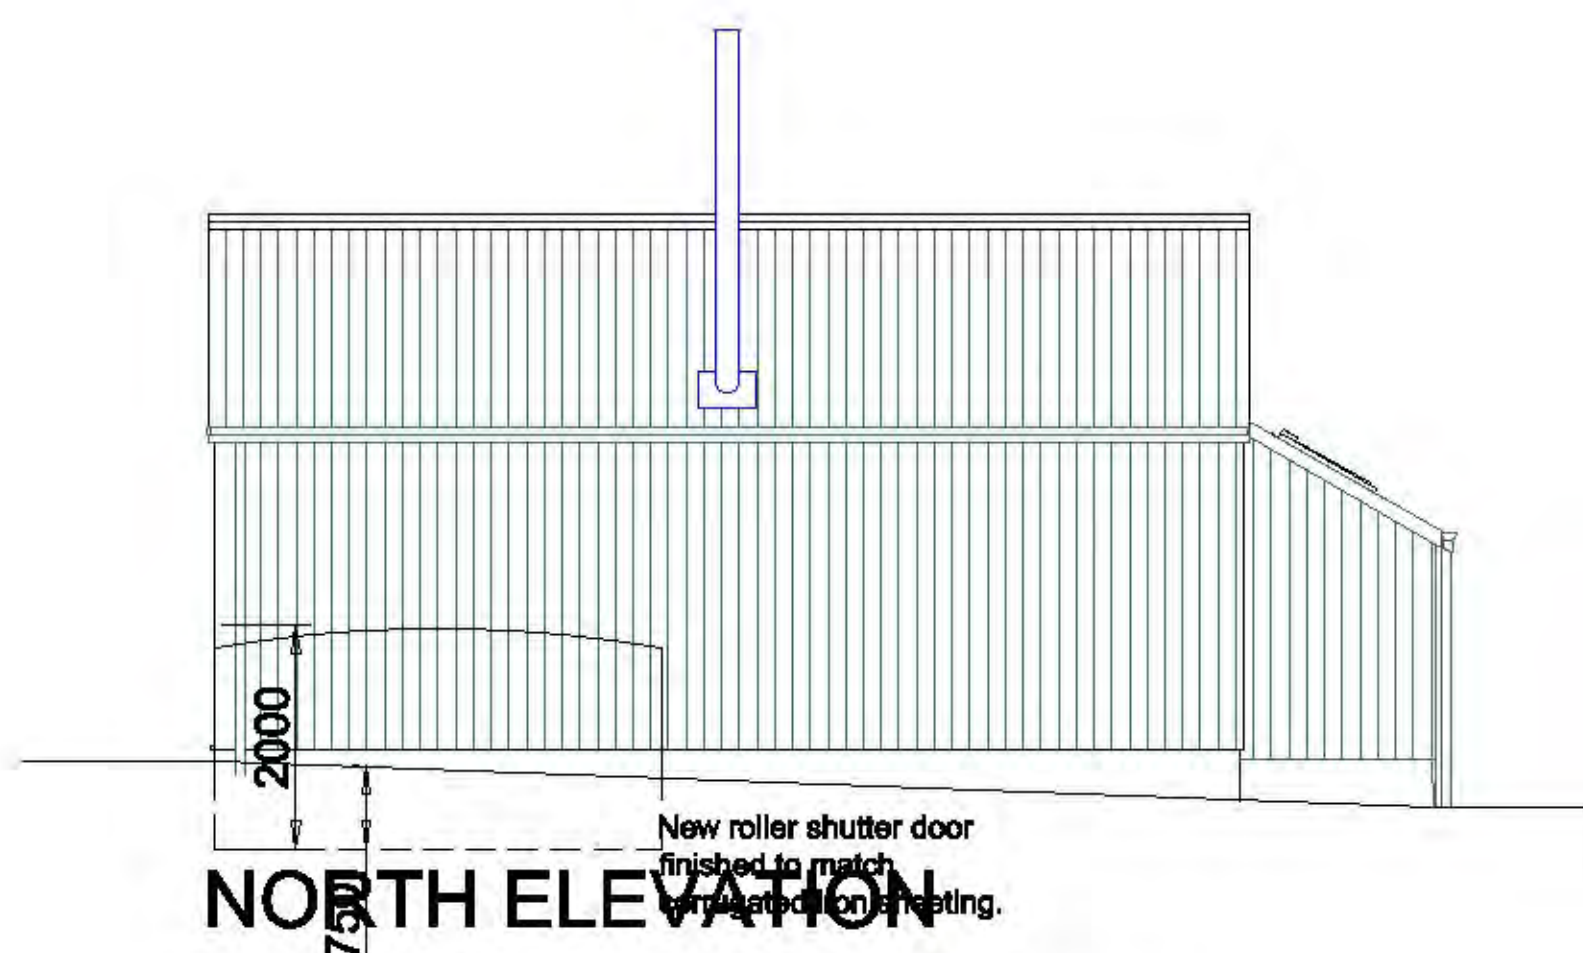


NORTH ELEVATION

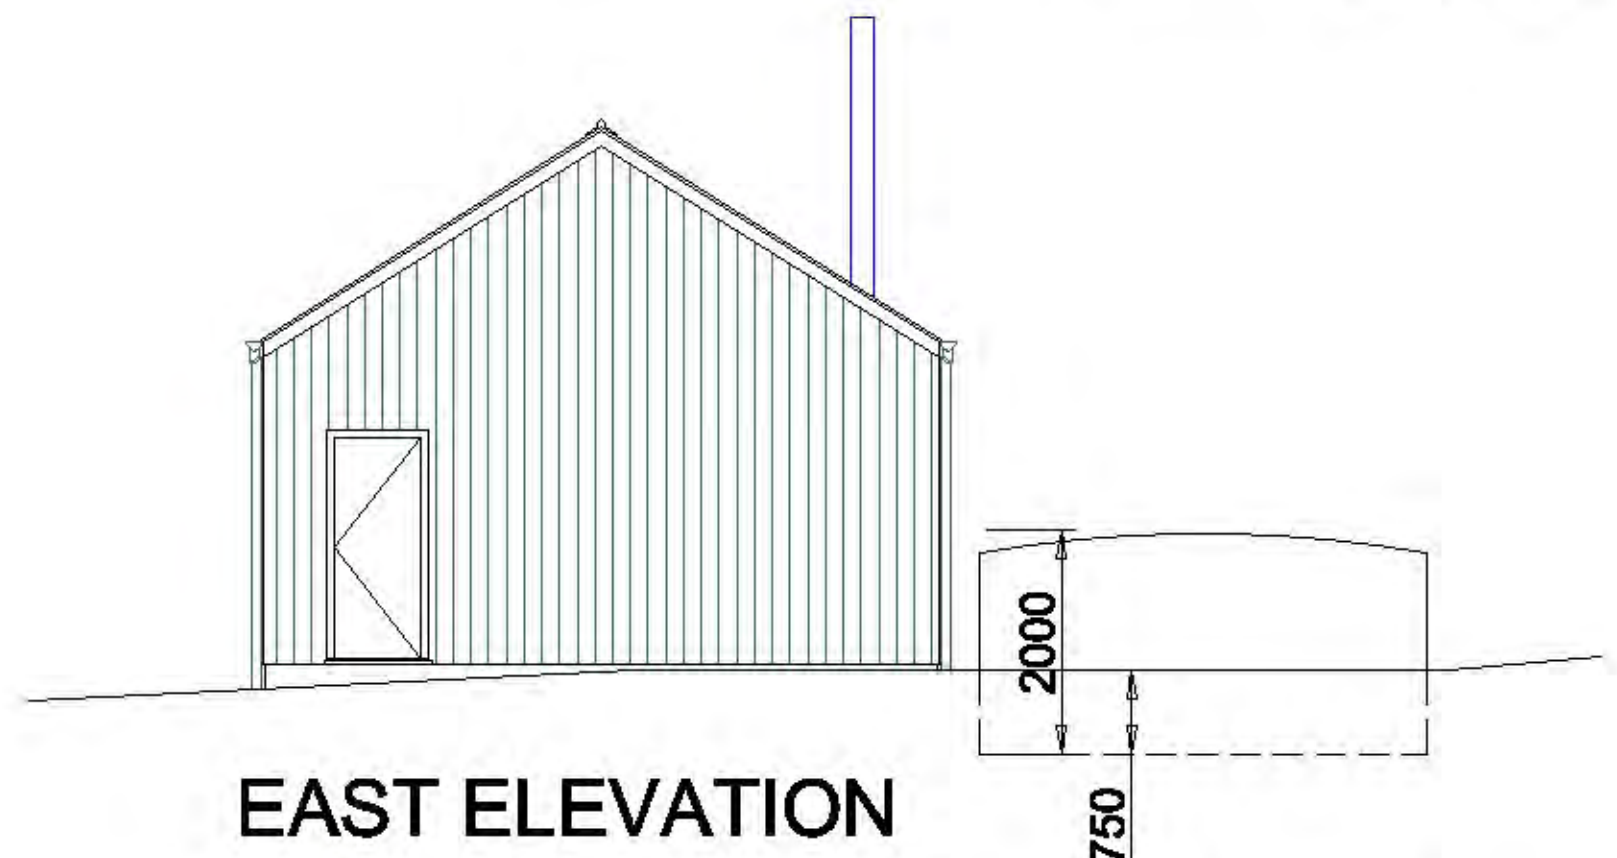


EAST ELEVATION

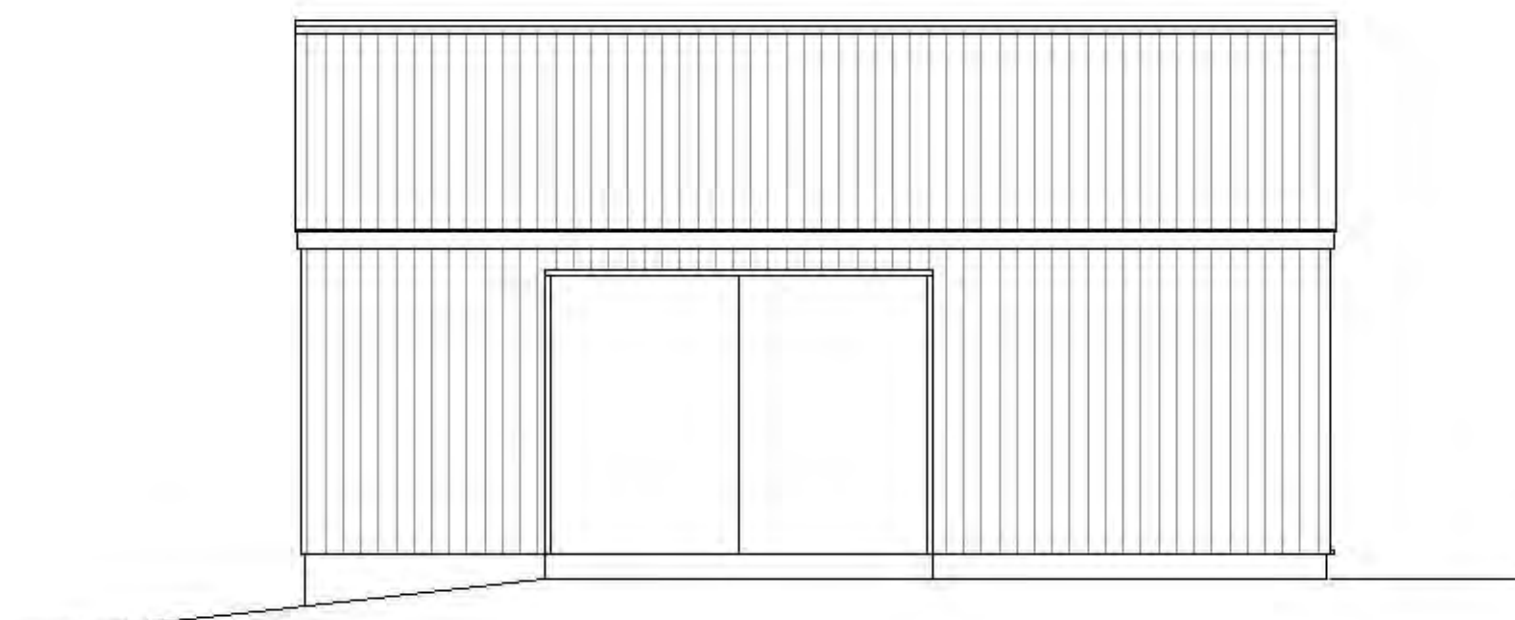


SOUTH ELEVATION

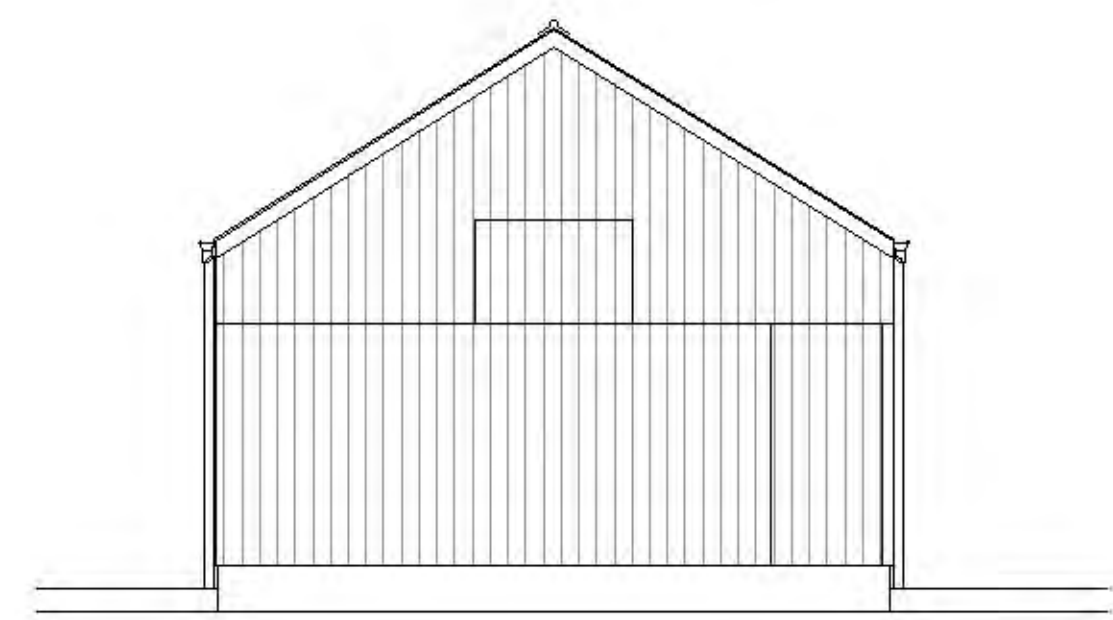


WEST ELEVATION

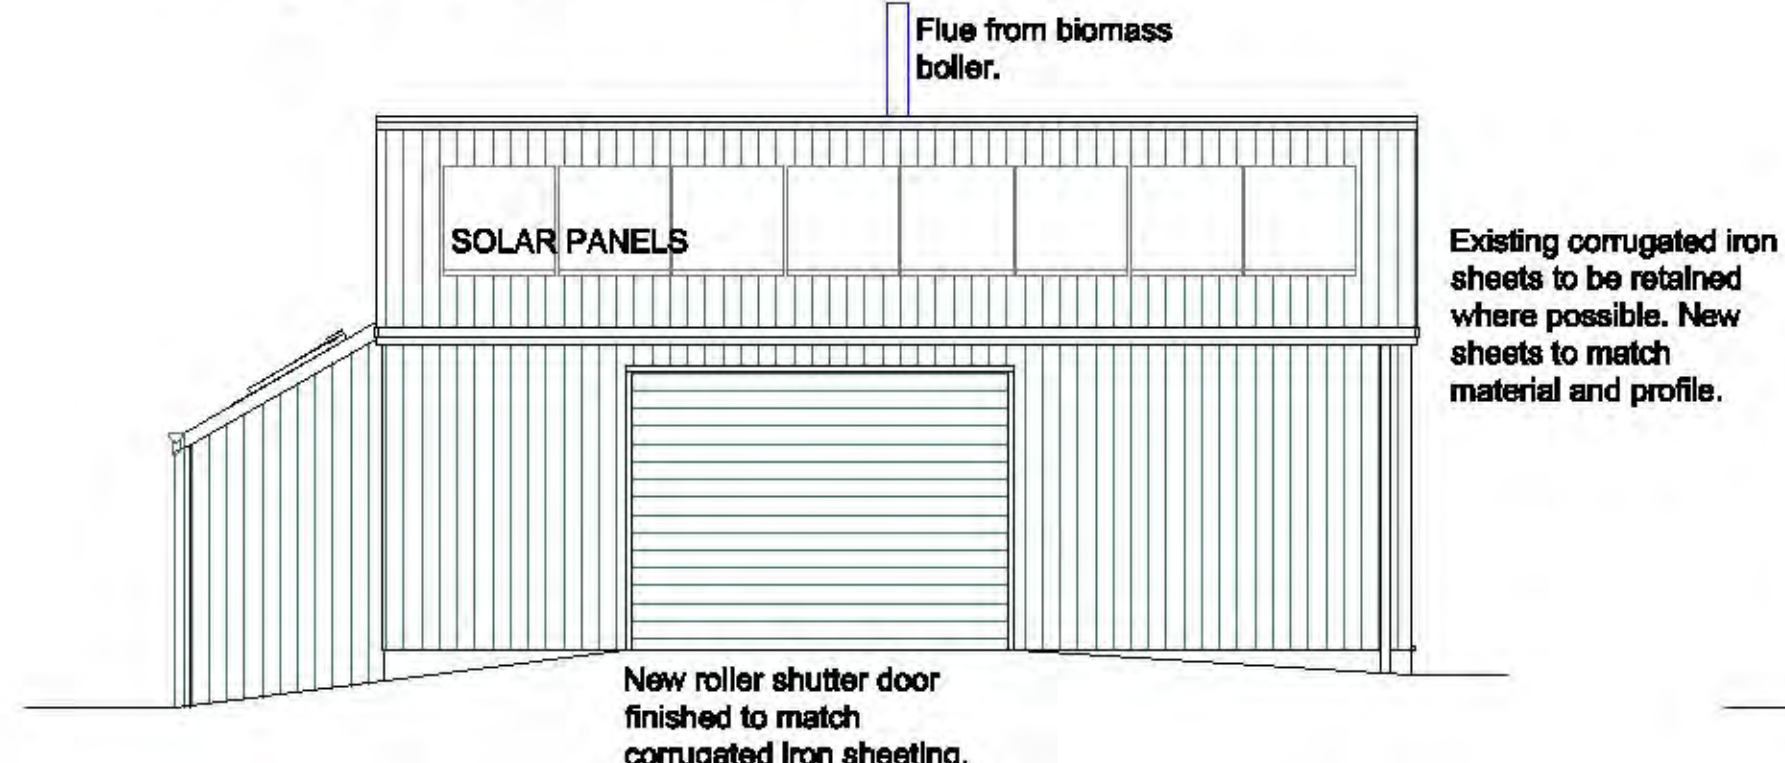


SOUTH ELEVATION

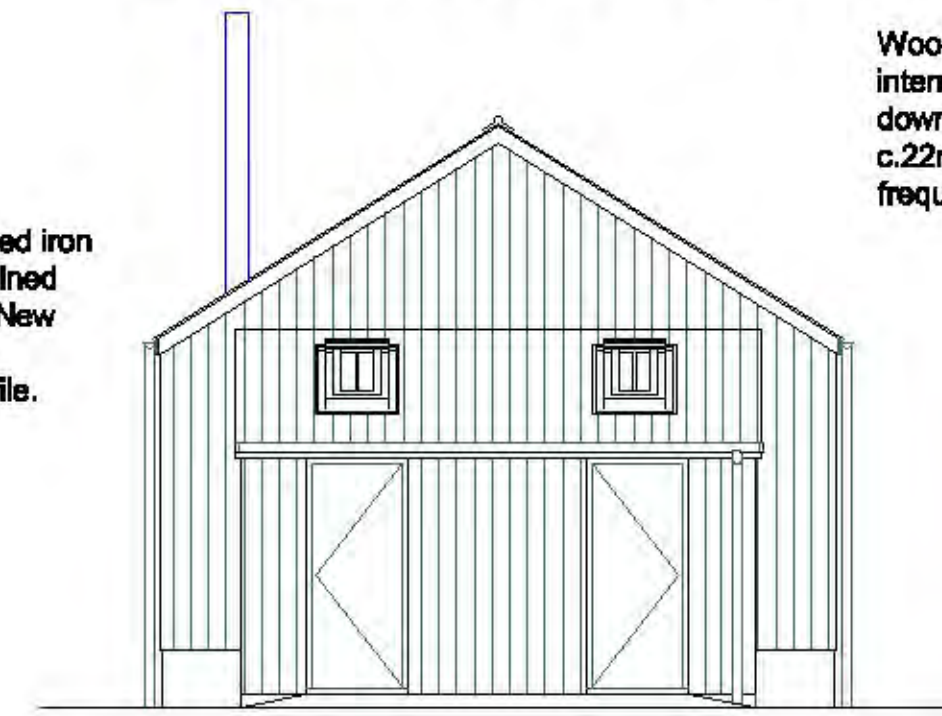


WEST ELEVATION

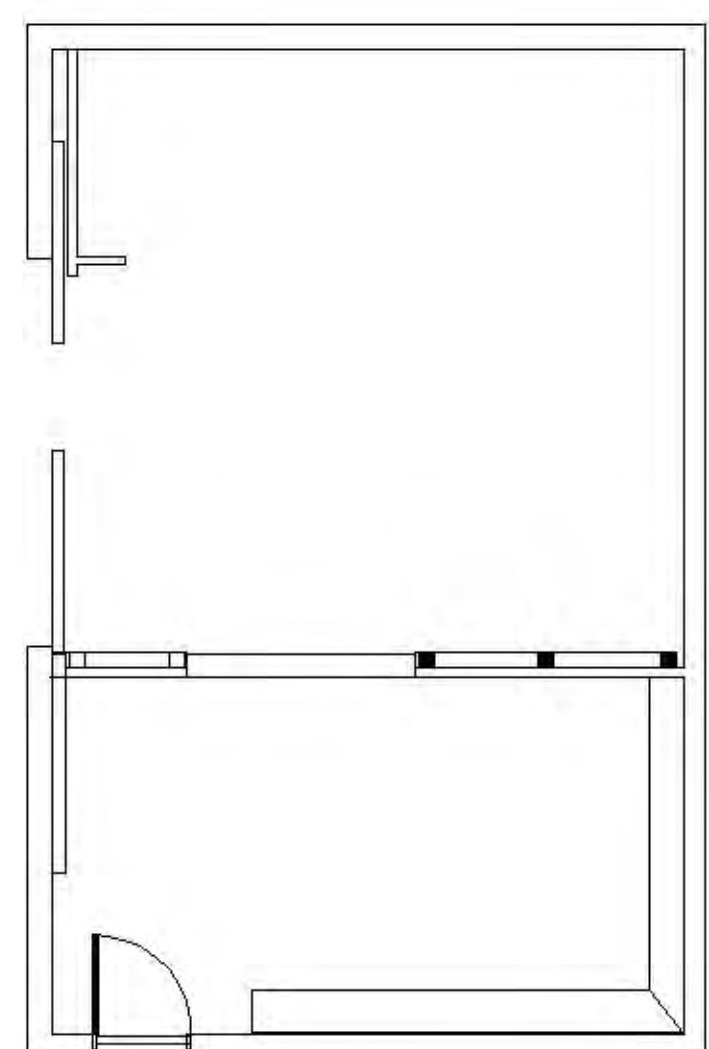



FLOOR PLAN

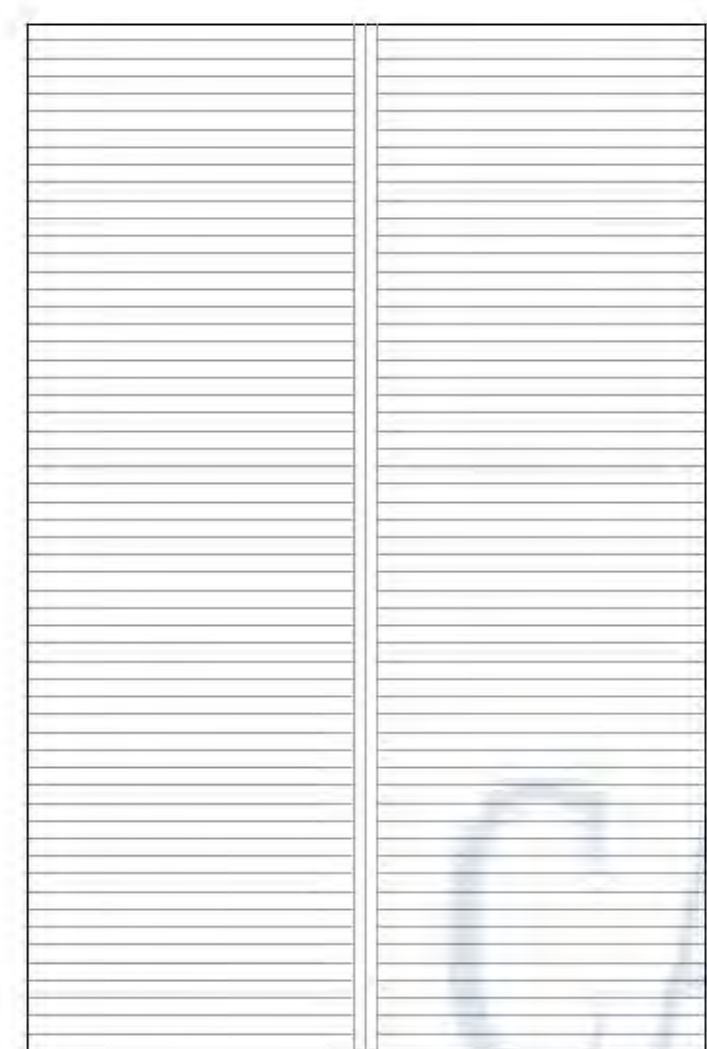


ROOF PLAN

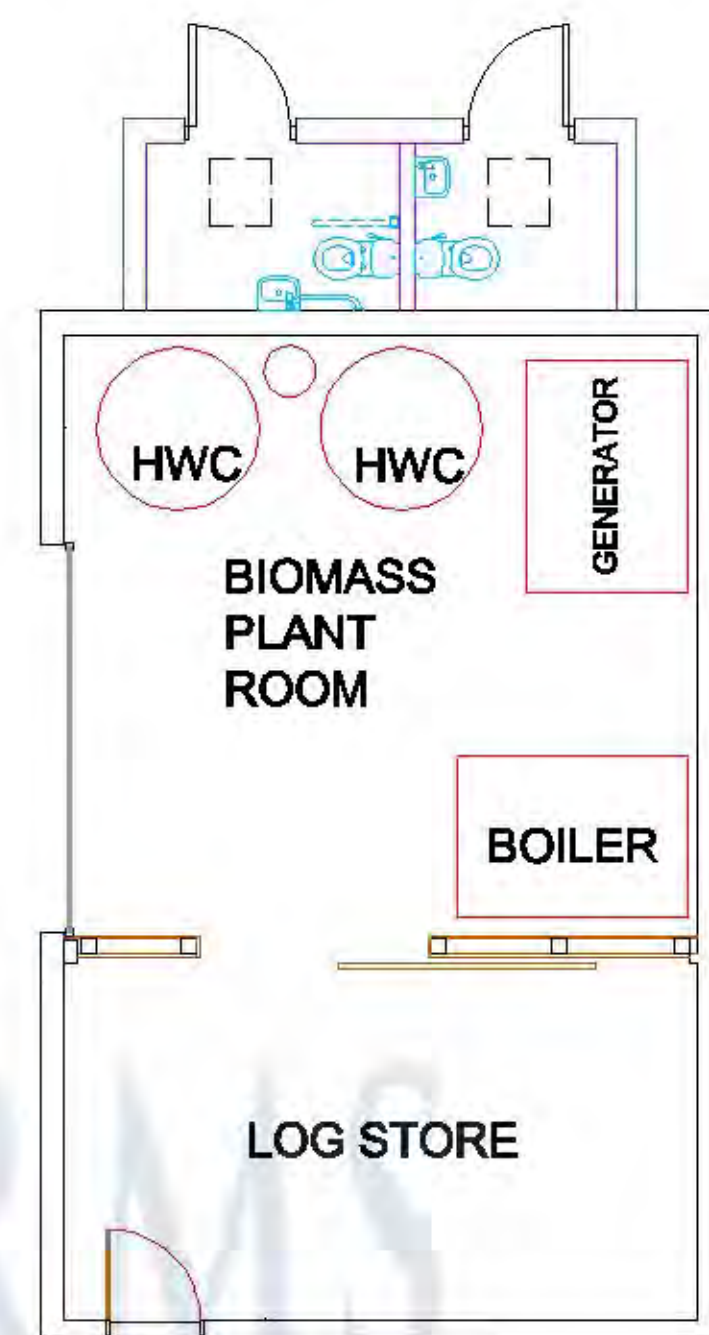

FLOOR PLAN

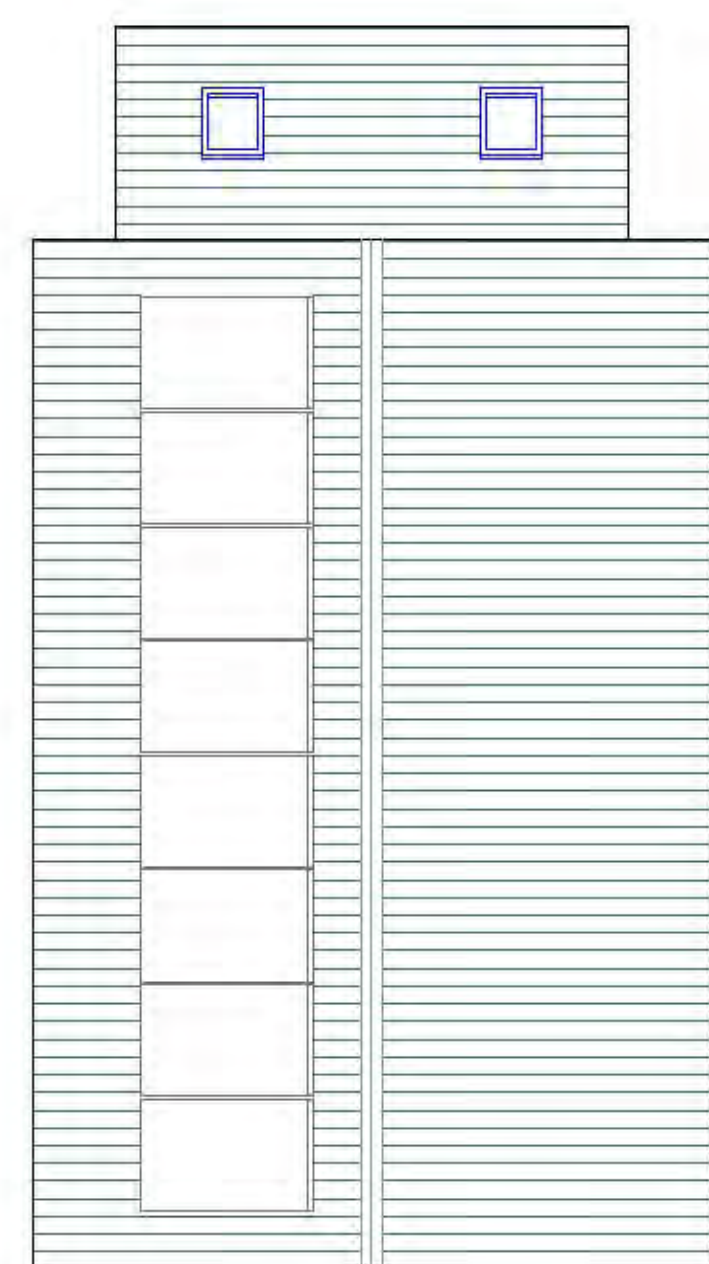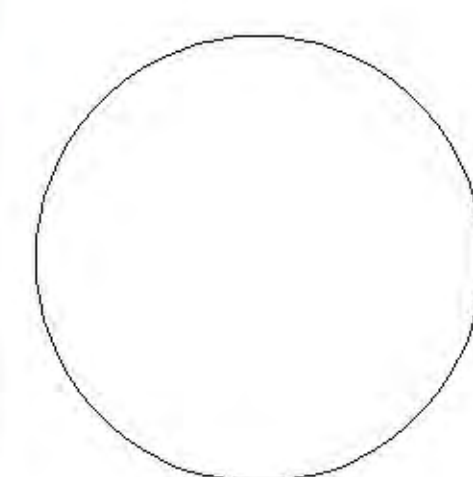


ROOF PLAN

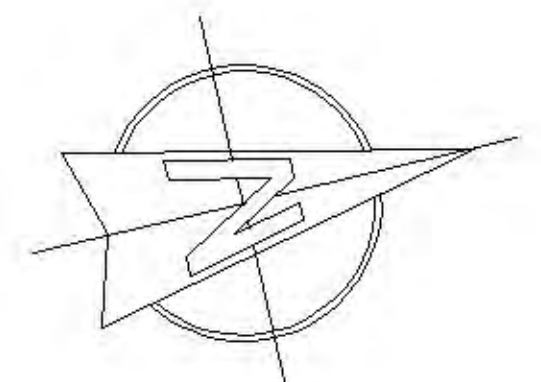

EXISTING GAMES LARDER/ HAY BARN

PROPOSED PLANT ROOM & STORE

2016/0227/DET

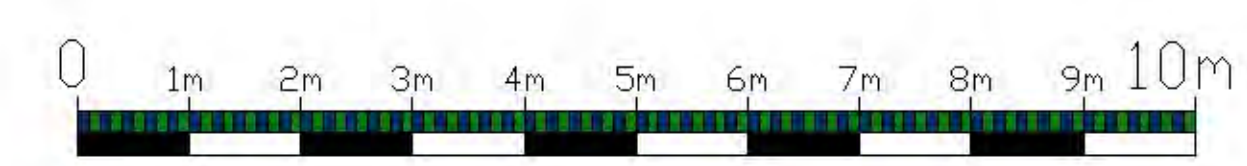

Revision	Date
-	00-00-00



Client THE NATIONAL TRUST FOR SCOTLAND			
Project DERRY LODGE			
Title PROPOSED PLANT ROOM & STORE			
Branch Forfar		Telephone 01307 462516	
Drawn SB	Date 30.05.2018	Dwg Size A1	Checked SB
Job No. N8881		Scale 1:100	
Dwg No. L(PL)005		Rev 0	



VIEWPOINT 1 PHOTOMONTAGE PROPOSED




VIEWPOINT 1 EXISTING




VIEWPOINT 2 PHOTOMONTAGE



VIEWPOINT 2 EXISTING

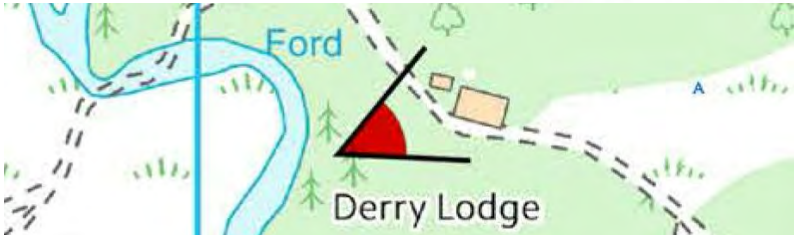

VIEWPOINT 1

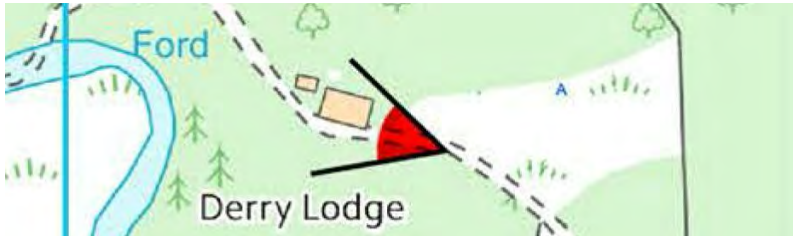

VIEWPOINT 2

brindley
ASSOCIATES

DERRY LODGE PHOTOMONTAGE

Mar Lodge Estate, Braemar for the National Trust for Scotland

BellIngram
Design



Front stair



Lounge



Lounge



Dining room



Rear stair




Zone B bedroom



Meeting



Rear Entrance

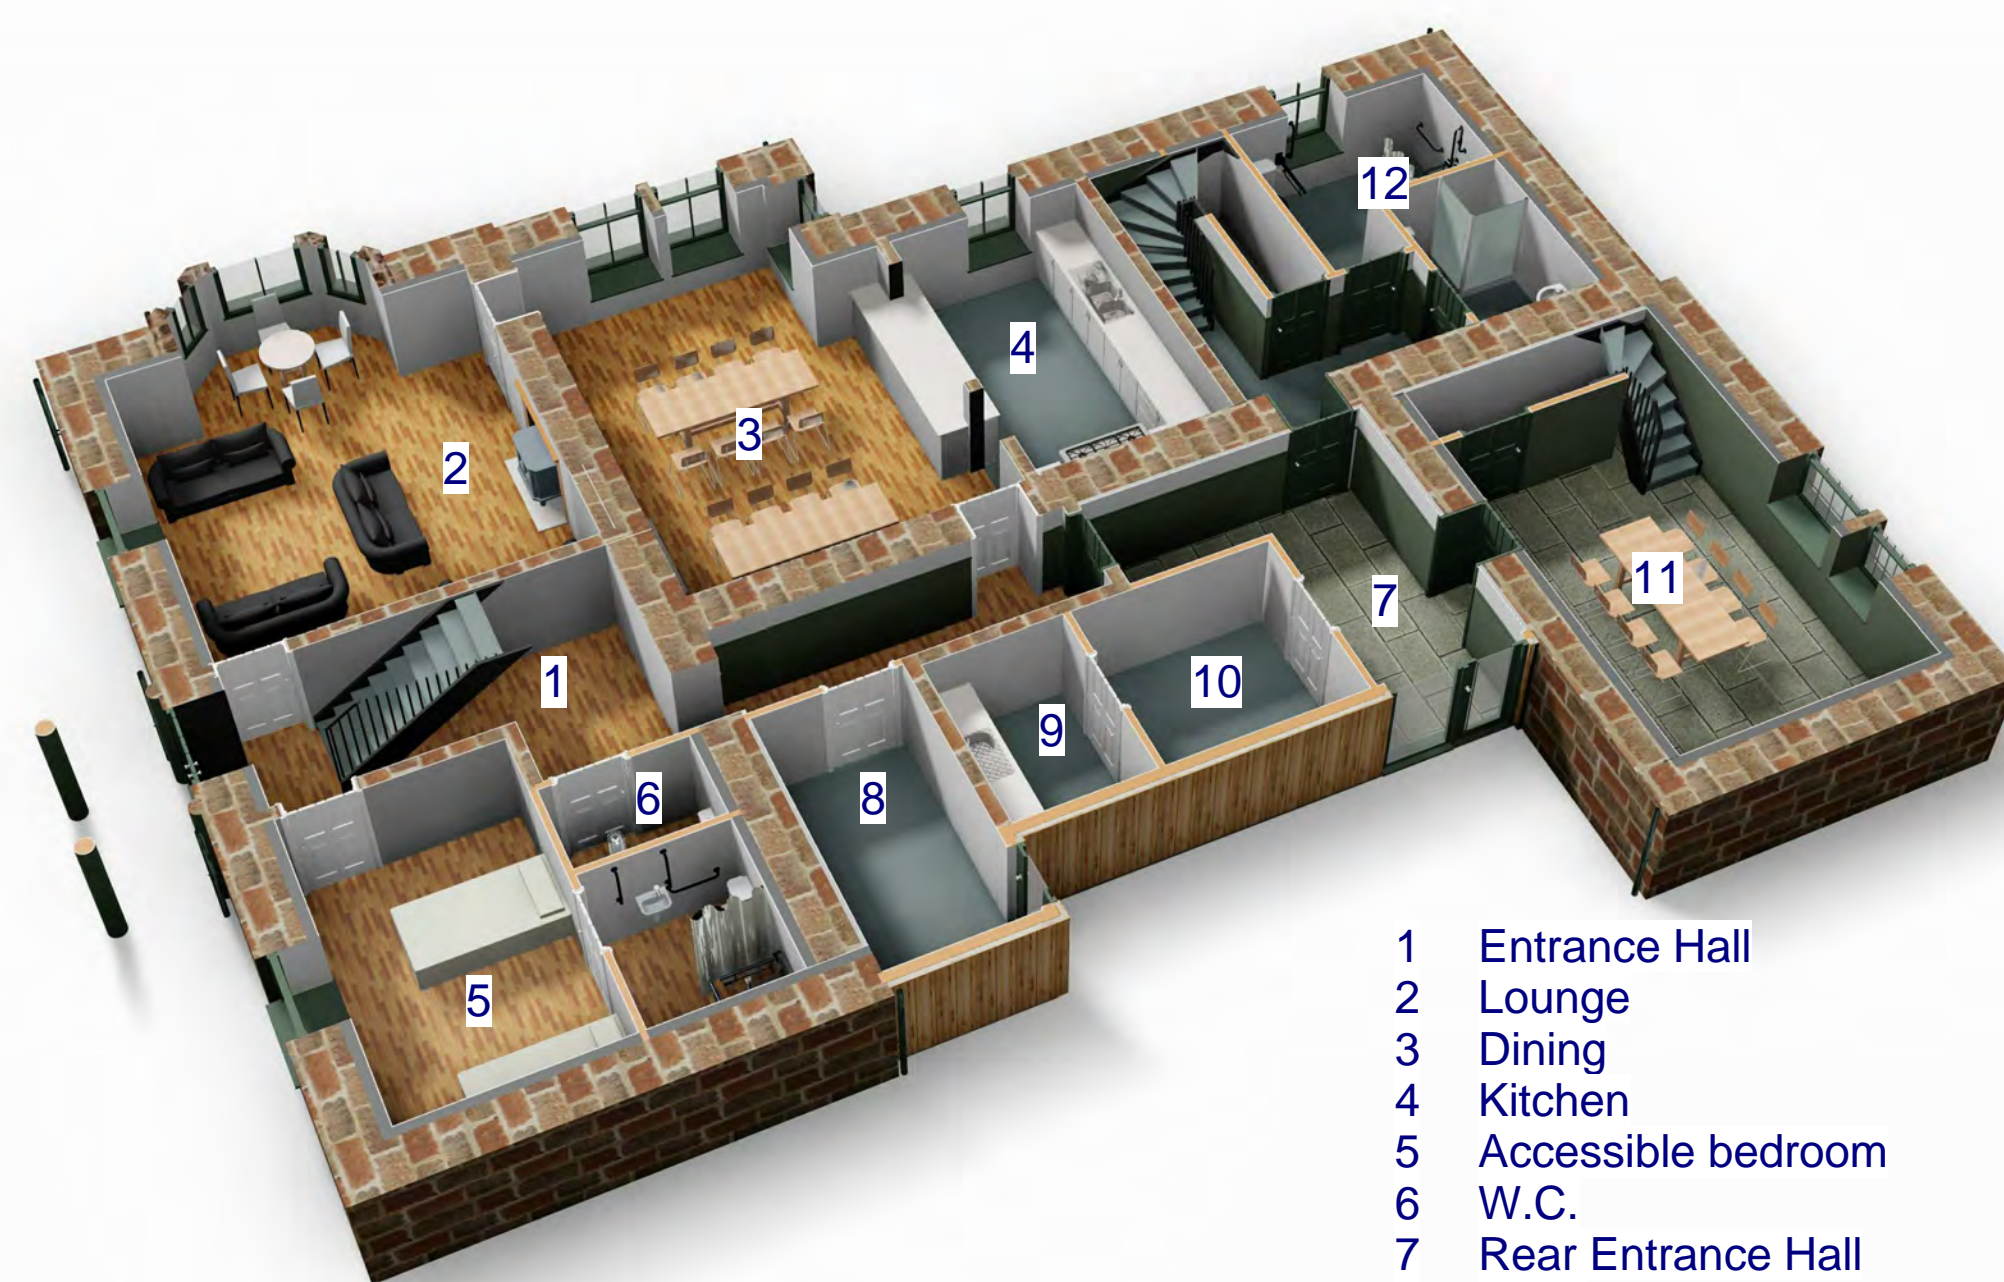

Ground Floor

- 1 Entrance Hall
- 2 Lounge
- 3 Dining
- 4 Kitchen
- 5 Accessible bedroom
- 6 W.C.
- 7 Rear Entrance Hall
- 8 Store
- 9 Utility
- 10 Drying Room
- 11 Meeting Room
- 12 Shower rooms



First Floor


- 13 4 person bedroom
- 14 En-suite
- 15 Bathroom
- 16 2 person bedroom
- 17 Rear Stairwell
- 18 2 person bedroom



Zone A- 12 bed self catering



Zone B- 10 bed self catering

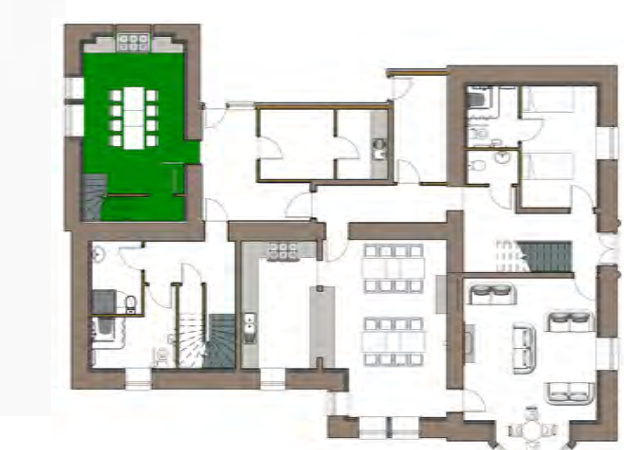

Zone C- Self contained 1 bedroom flat



ALTERNATIVE MANAGEMENT OPTIONS



East Elevation



View from East



South Elevation



View from West



Ariel view from North East



View from North



Ariel view from West



North Elevation

DERRY LODGE OPTIONS APPRAISAL

Mar Lodge Estate, Bramar for the National Trust for Scotland

N6861 L(LP)006