



Cairngorms
National Park Authority

Ùghdarras Pàirc Nàiseanta a'
Mhonaidh Ruaidh

Item 5 Appendix 1E 22 September 2023


Agenda item 5

Appendix 1E

2023/0229/DET and 2023/0221/LBC

Plans


18/04/2023 10:51:27

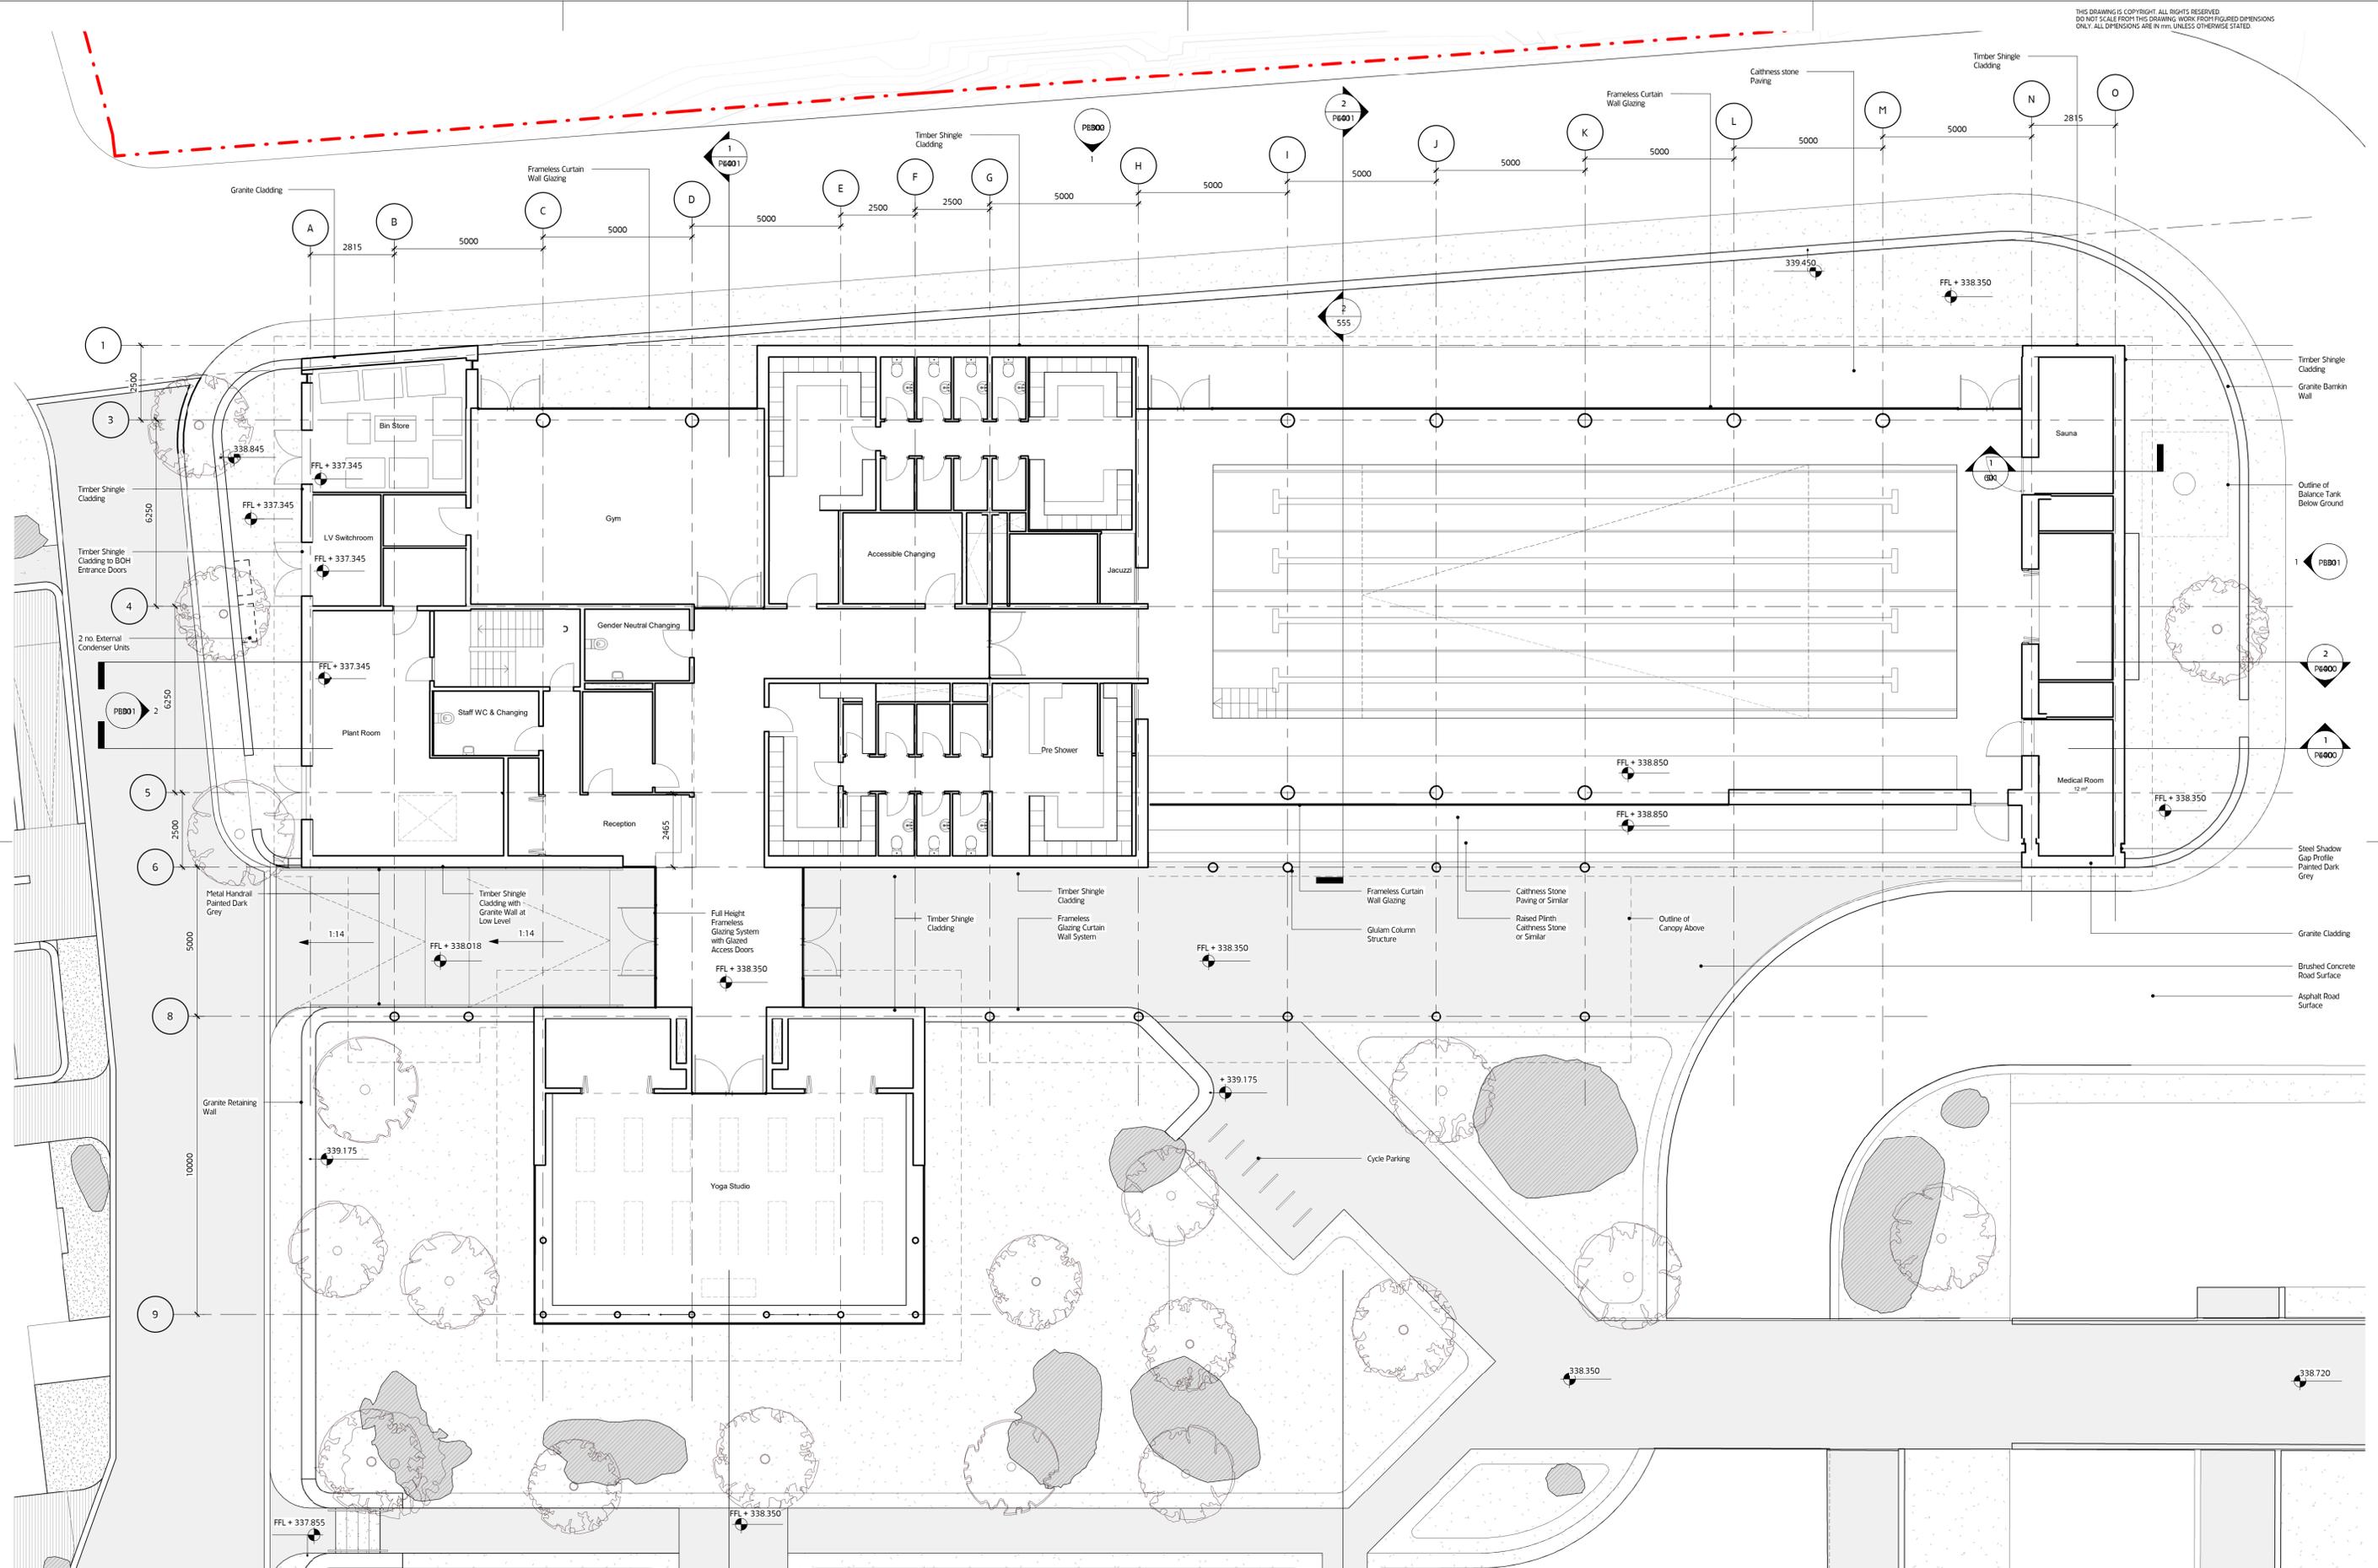

MOXON
 IONDON
 Great Western Studios, 65 Alfred Road, London W2 5EU
 1 0207 034 0088 | 1 0207 034 0099
 SCOTLAND
 Quarry Studios, Craigmyle, Aberdeen AB35 5UL
 011339 742047 | 0207 034 0099
 info@moxonarchitects.com | www.moxonarchitects.com

Project	Invercauld Arms Masterplan		
Drawing Title	Leisure Building GA Plan - Ground Floor		
Status	For Planning		
Drawn by	TP	Checked by	BA
Project No.	775	Scale	1:100
Date	14/04/2023	Size	A1 (841x594mm)
Rev	01	Drawn No.	NB - PL200

31/03/2023 14:47:10


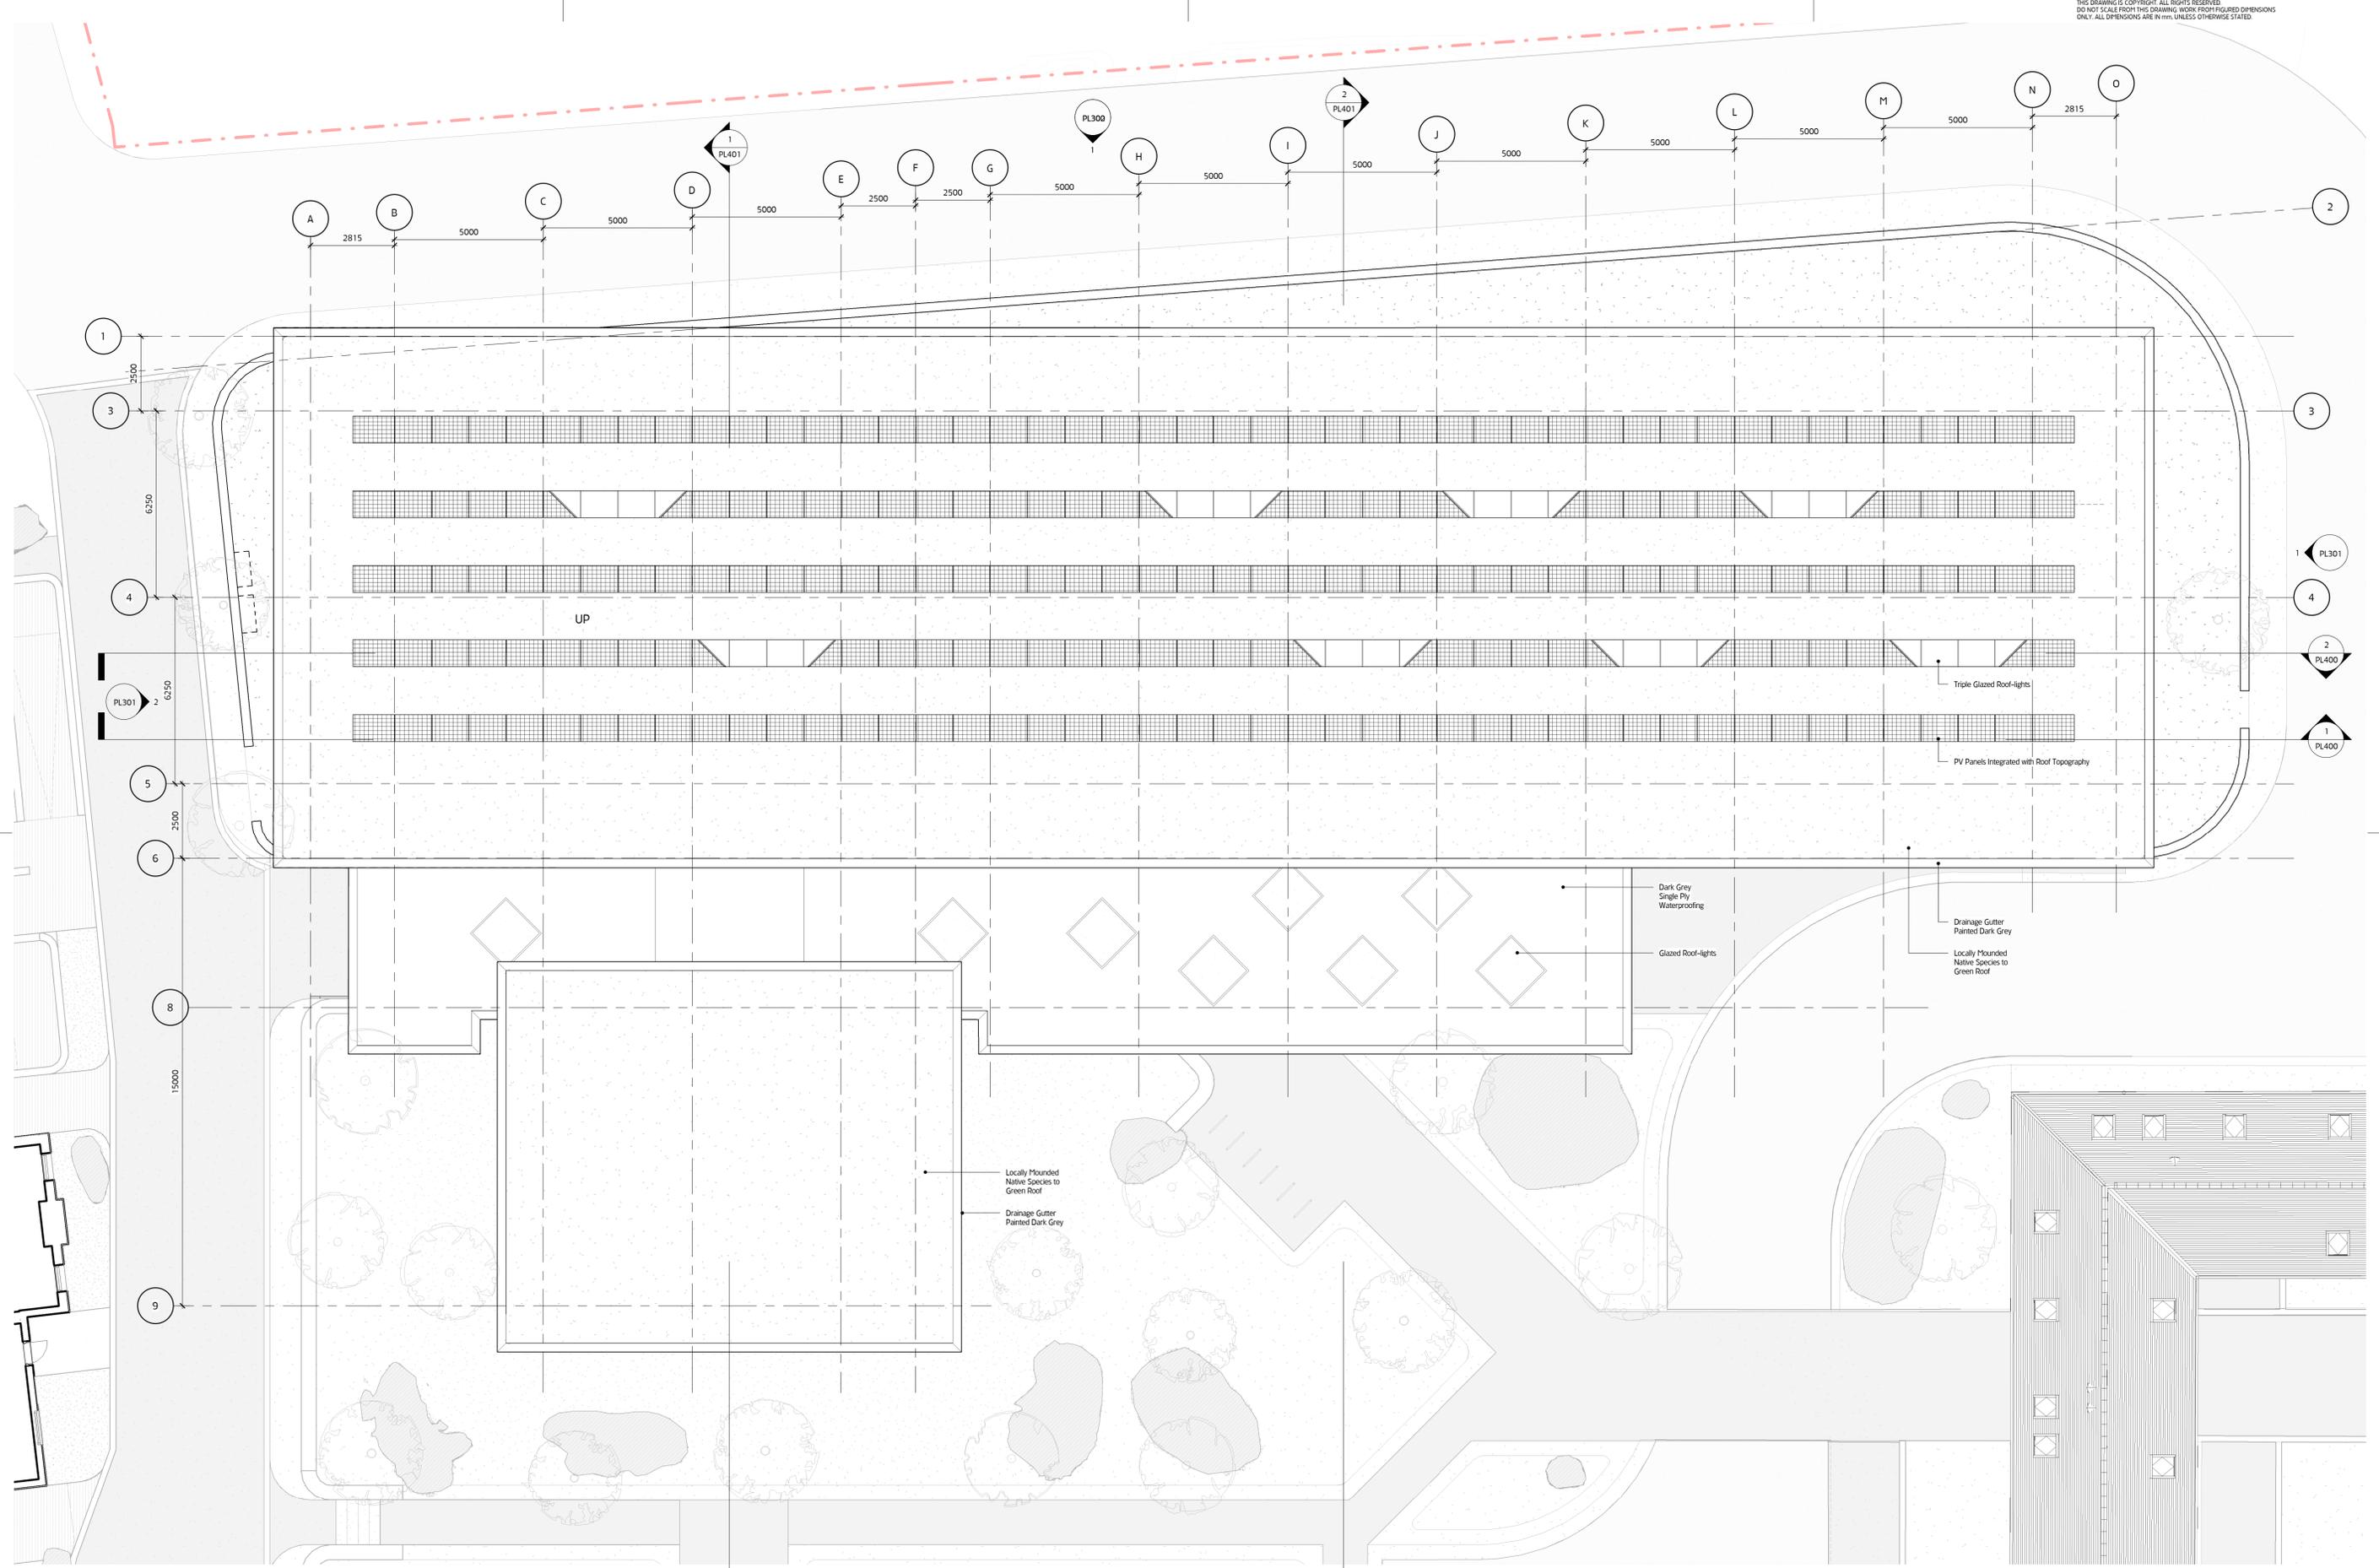


MOXON
LONDON
Great Western Studios, 65 Abney Road, London W2 5EU
1 0207 034 0088 | 1 0207 034 0099



SCOTLAND
Quarry Studios, Craigmyle, Aberdeen AB35 5UL
1 01339 742047 | 1 0207 034 0099
info@moxonarchitects.com | www.moxonarchitects.com

01	31.03.2023	FOR PLANNING	TP	BA	Project No. 779	Scale 1:100	Date: 31.03.2023
REV	DATE	DESCRIPTION	DRW	CHK	Project: Invercauld Arms Masterplan	Drawing No. NB-PL205	Size: A1 (841x594mm)
					Drawing Title: Leisure Building GA Plan - Roof		Rev: 01
					Status: For Planning		
					Drawn by: TP	Checked by: BA	

31/03/2023 14:07:54

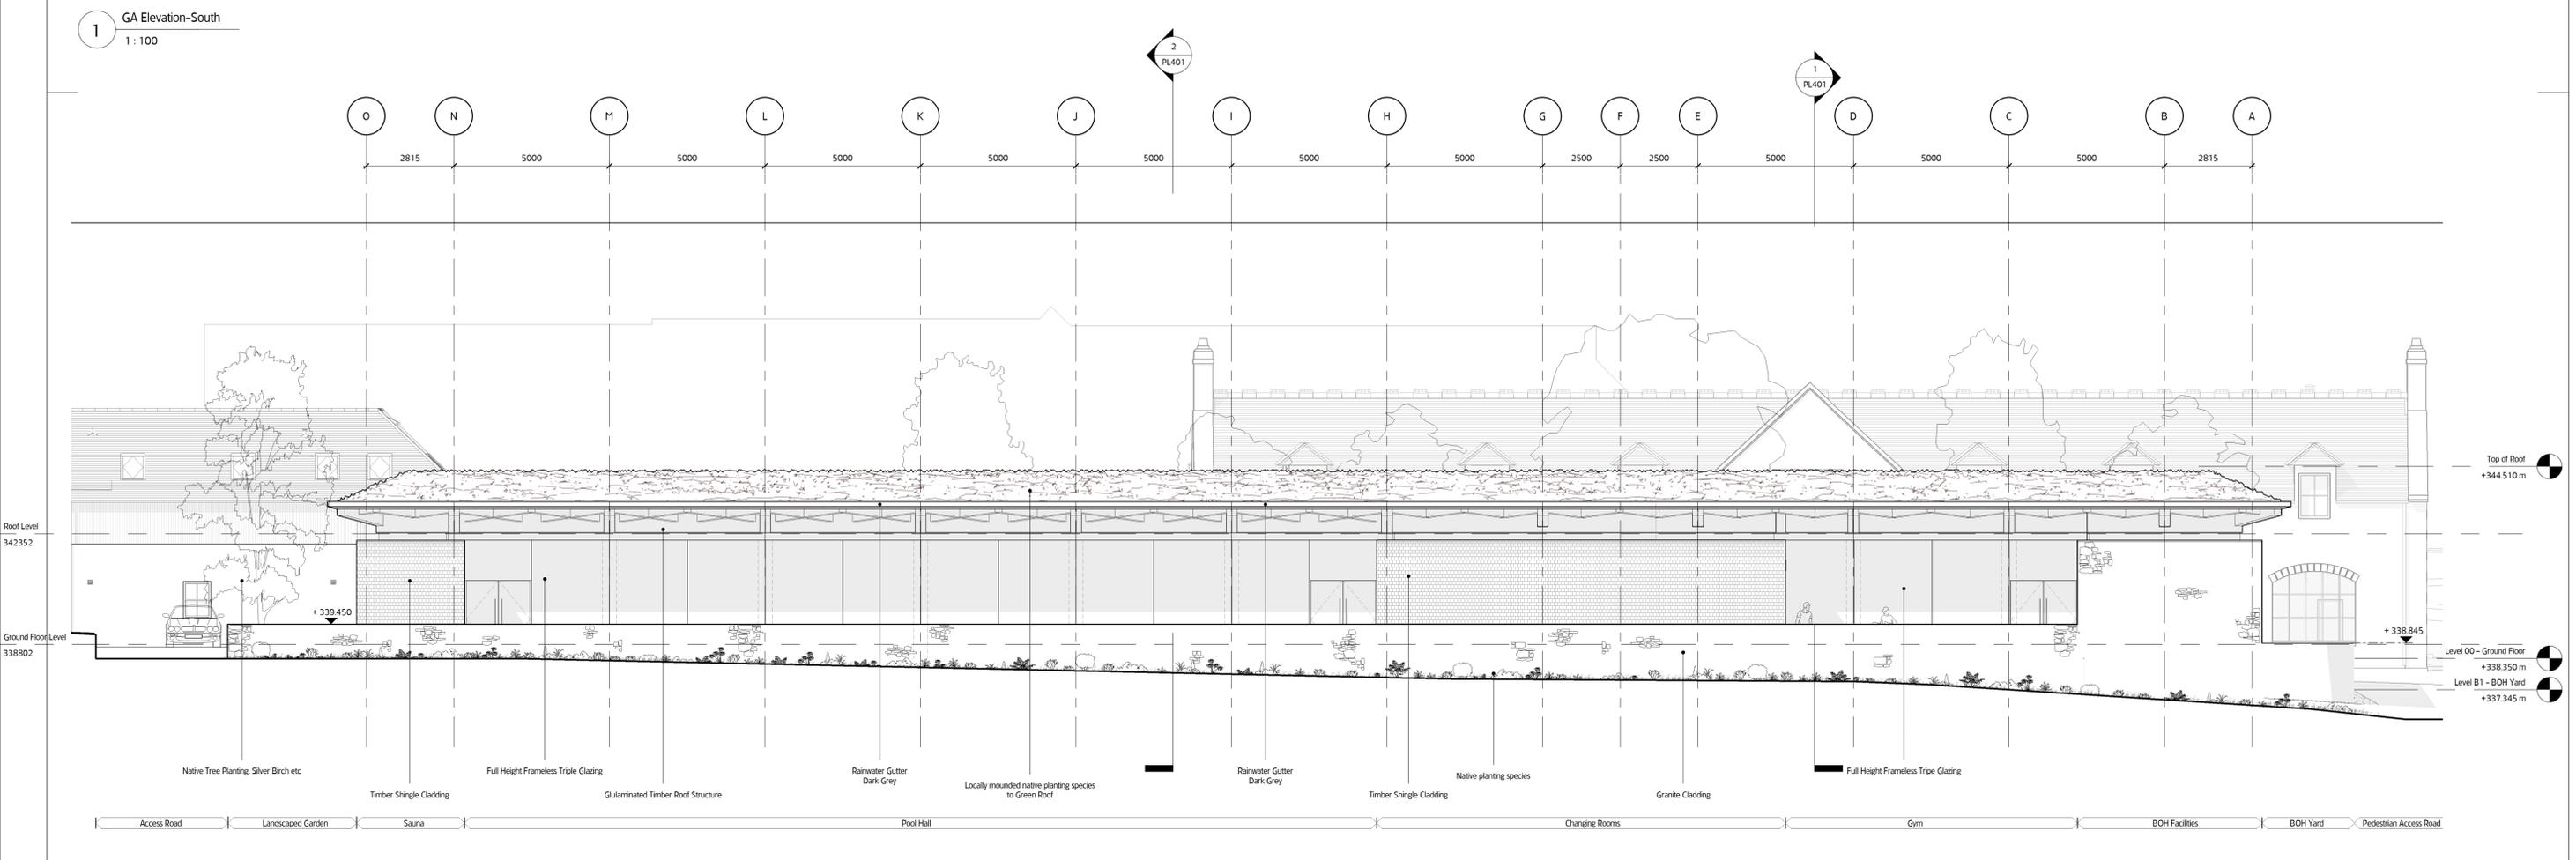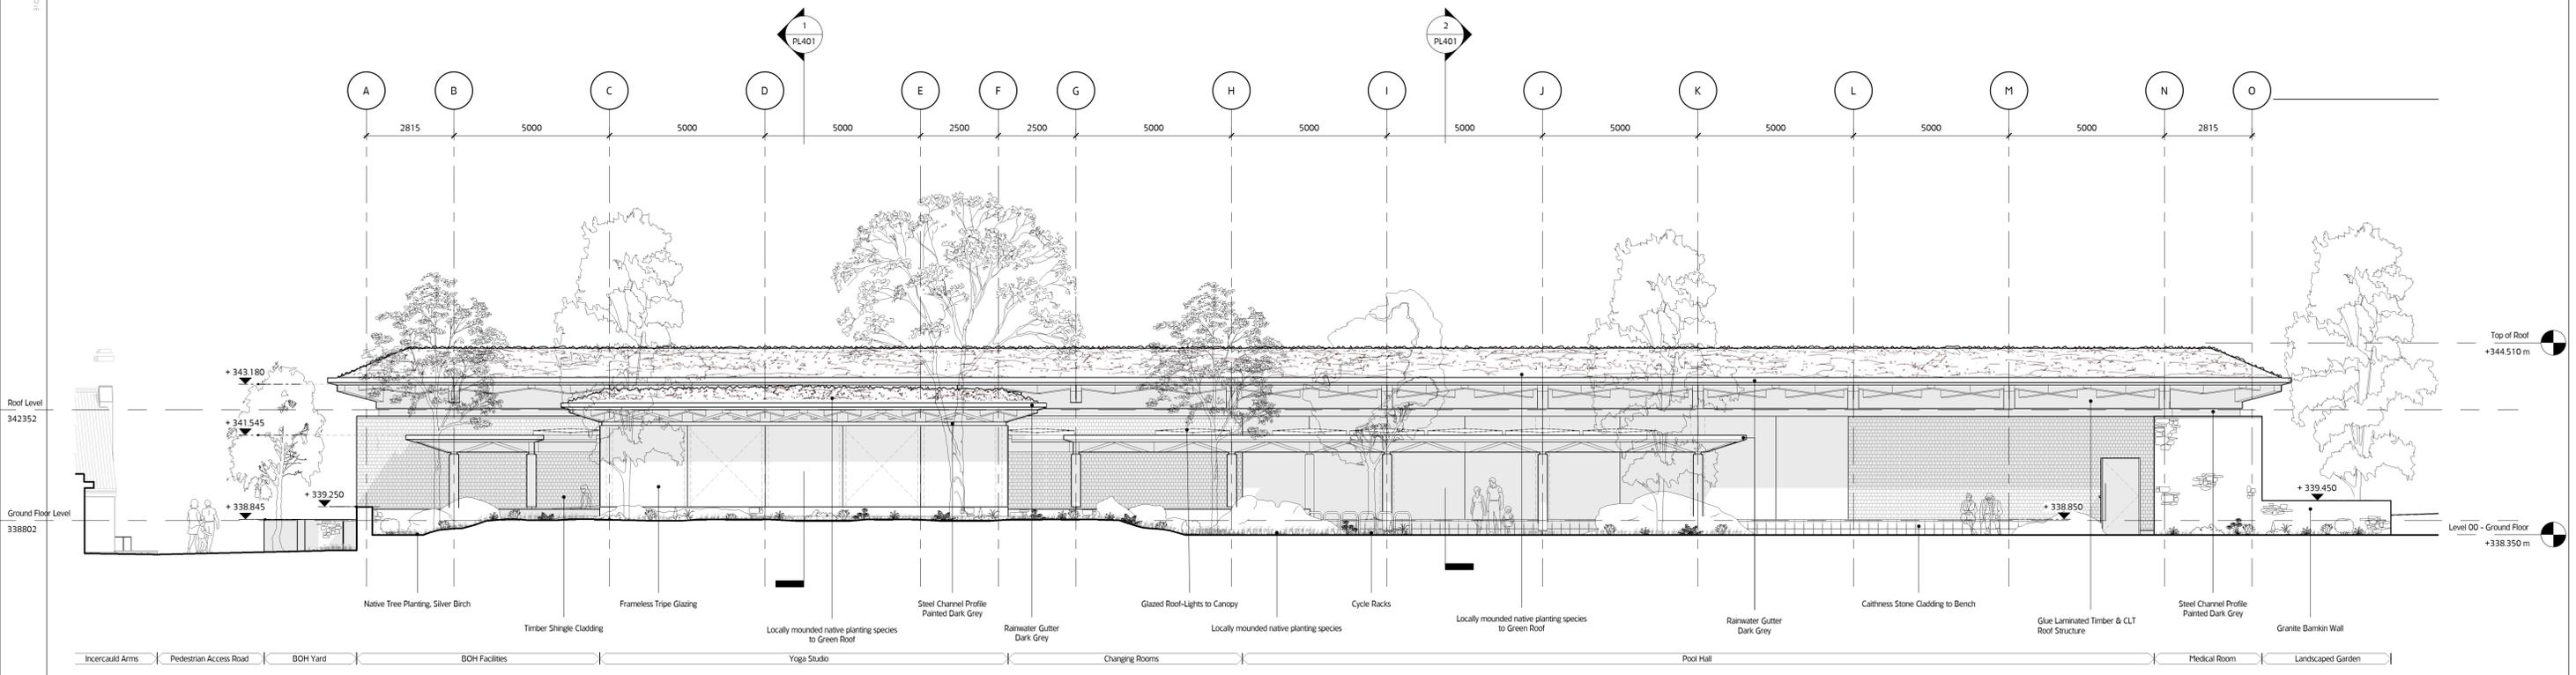

Project Invercauld Arms Masterplan	
Drawing Title Leisure Building GA Elevations 1 of 2	
Status For Planning	
Drawn by Author	Checked by Checker
Project No. 775	Scale 1:100
Date 31.03.2023	Site 41/8841/02/001
Rev 01	Rev 01

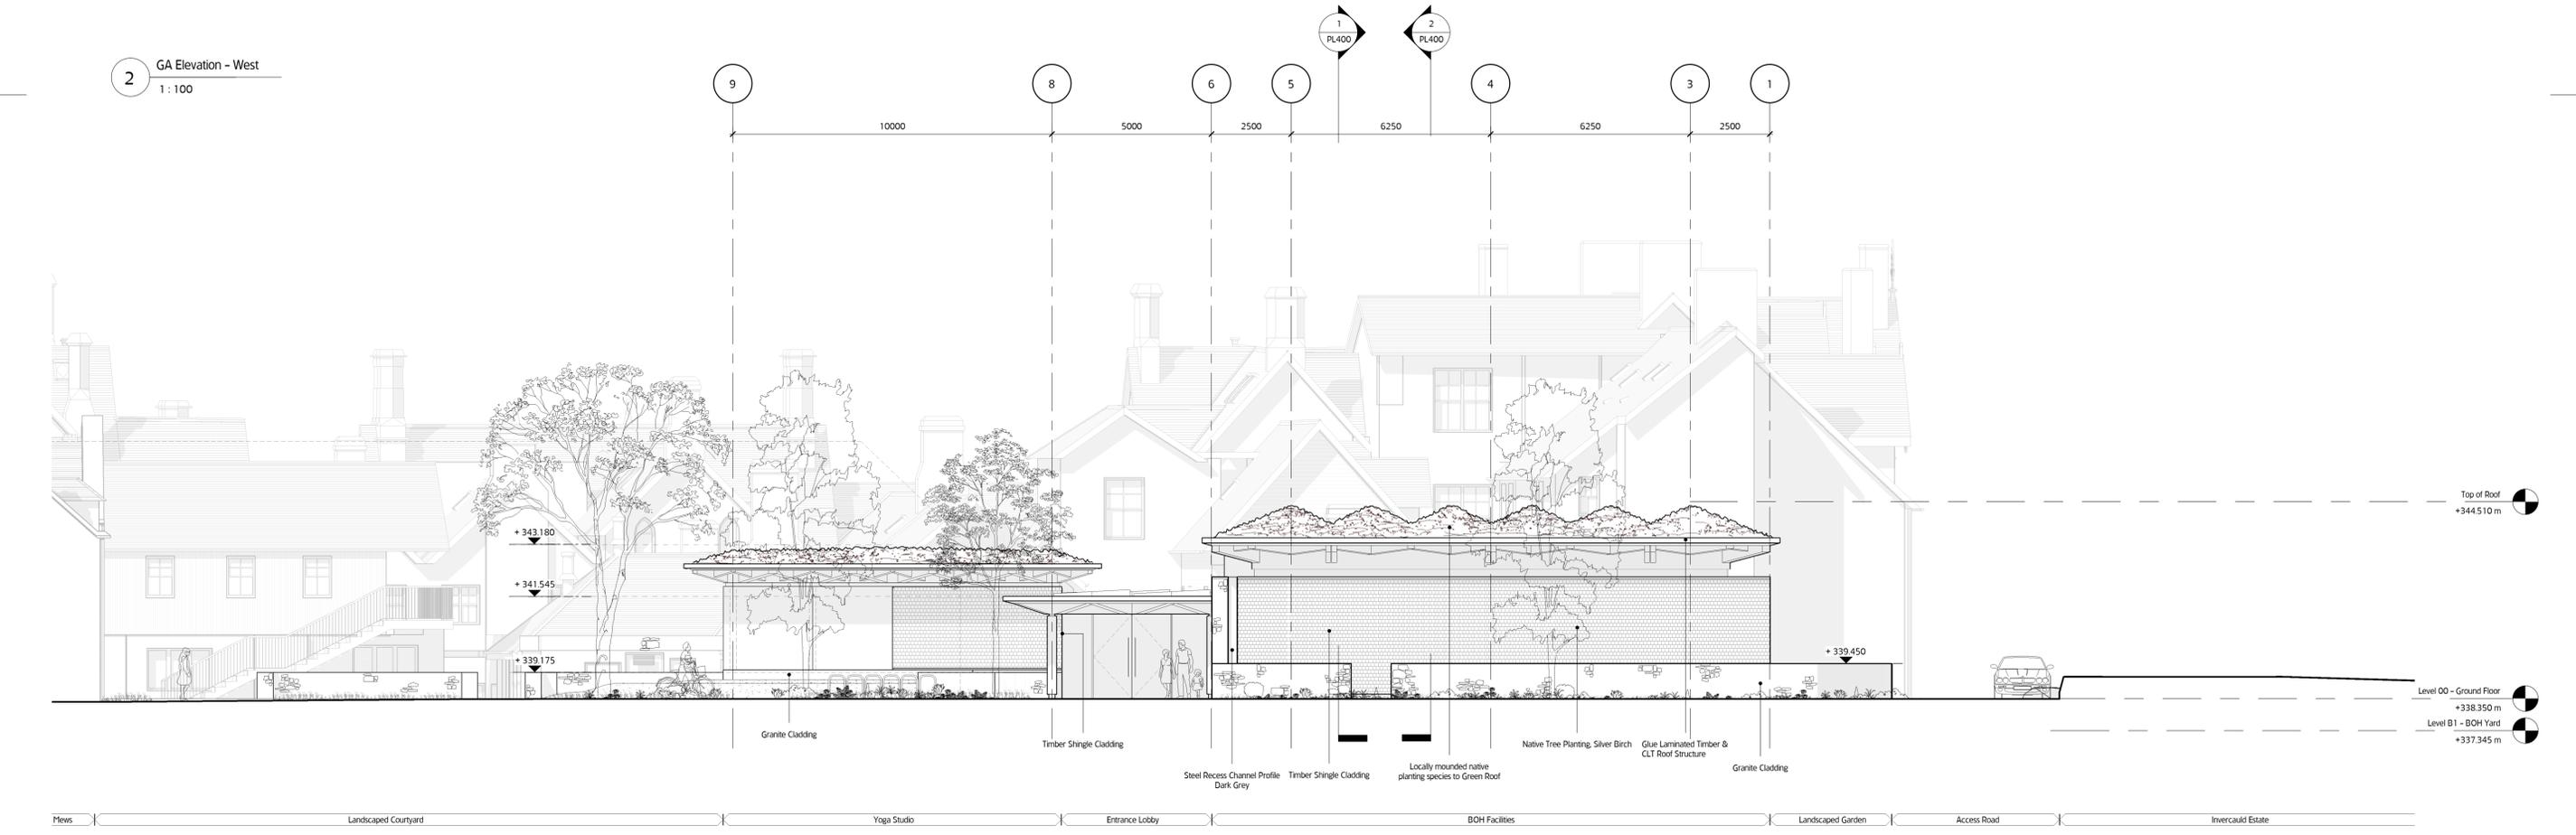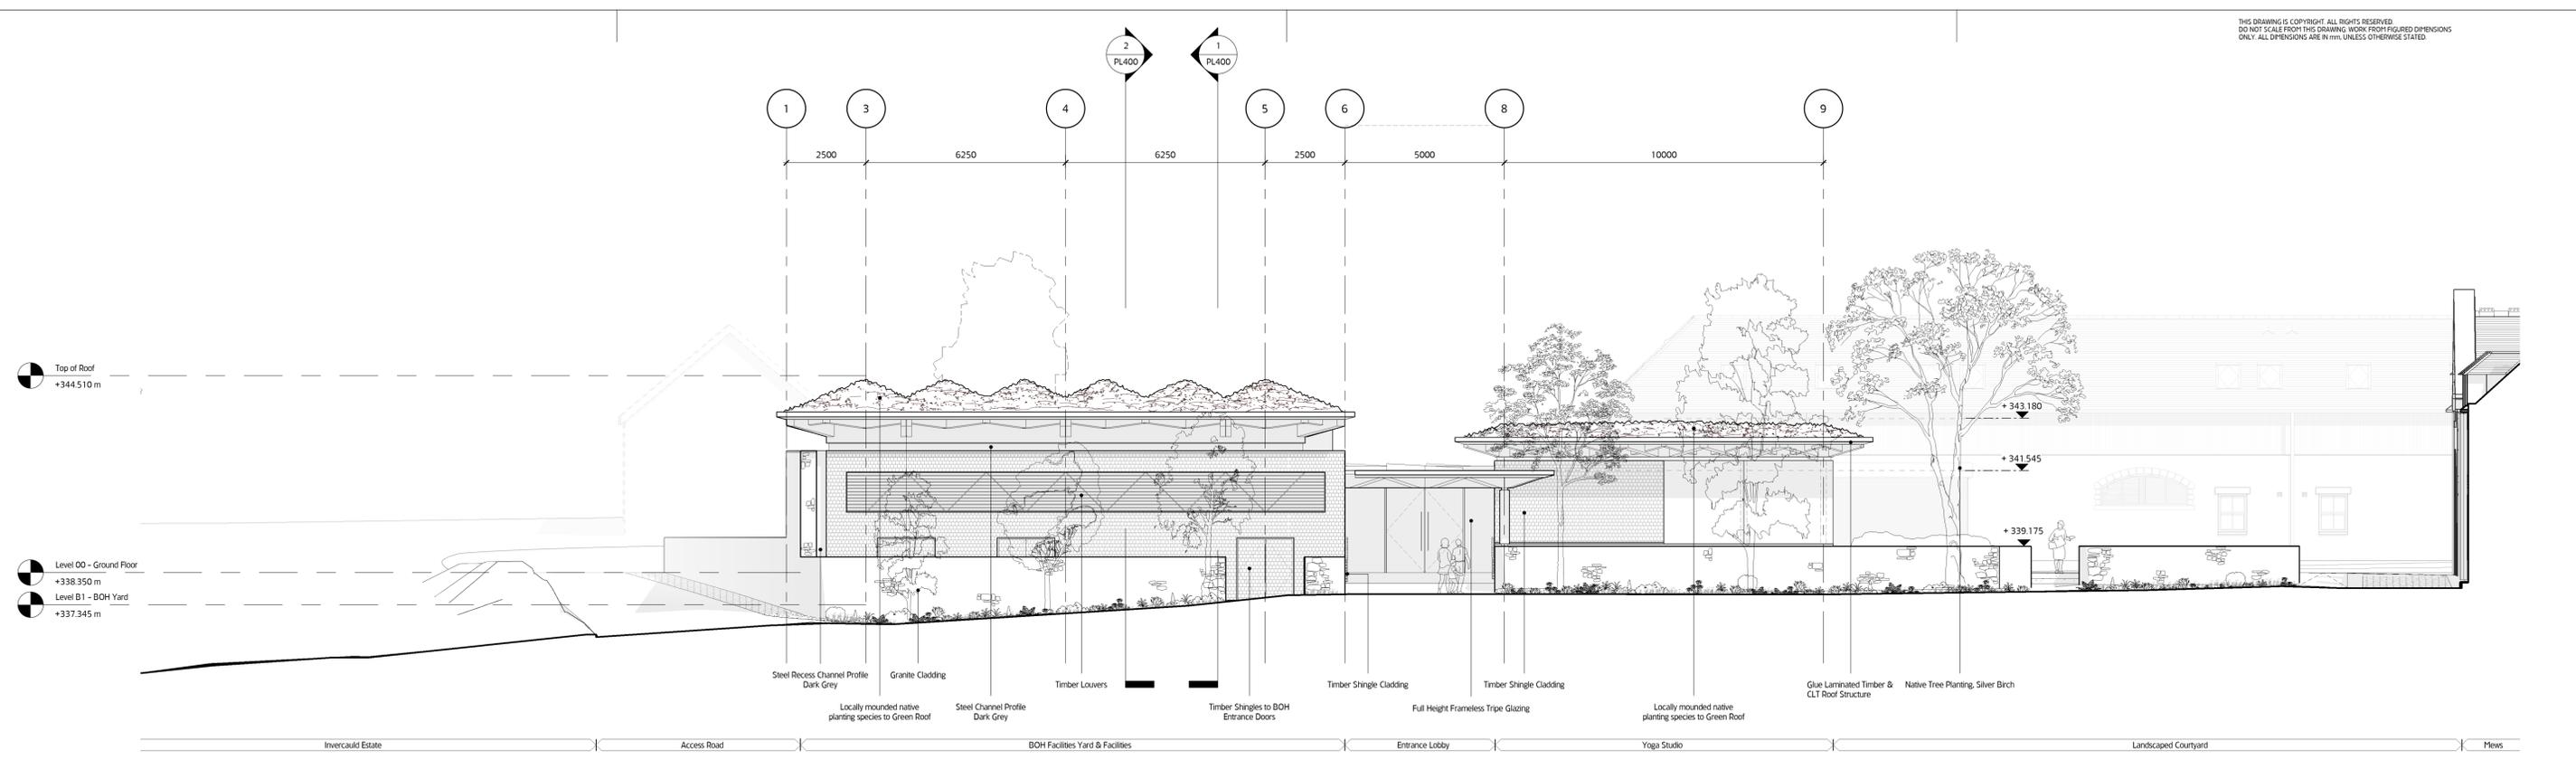


MOXON
LONDON
Great Western Studios, 65 Abindon Road, London W2 5EU
t: 0207 034 0088 | f: 0207 034 0099

SCOTLAND
Quarry Studios, Craigmyle, Aberdeenshire AB35 5UL
t: 01339 742047 | f: 0207 034 0099
info@moxonarchitects.com | www.moxonarchitects.com


Project: Invercauld Arms Masterplan		Drawing Title: Leisure Building GA Elevations 2 of 2	
Status: For Planning		Date: 01/03/2023	
Drawn by: TP	Checked by: BA	Project No: 775	Scale: 1:100
Project No: 775	Scale: 1:100	Size: A1 (841x594mm)	Rev: 01
REV: 01	DATE: 31.03.2023	FOR: PLANNING	TP BA
REV: 02	DATE:	DESCRIPTION:	DRW: CHK

31/03/2023 10:50:57


05/09/23 19:42:48

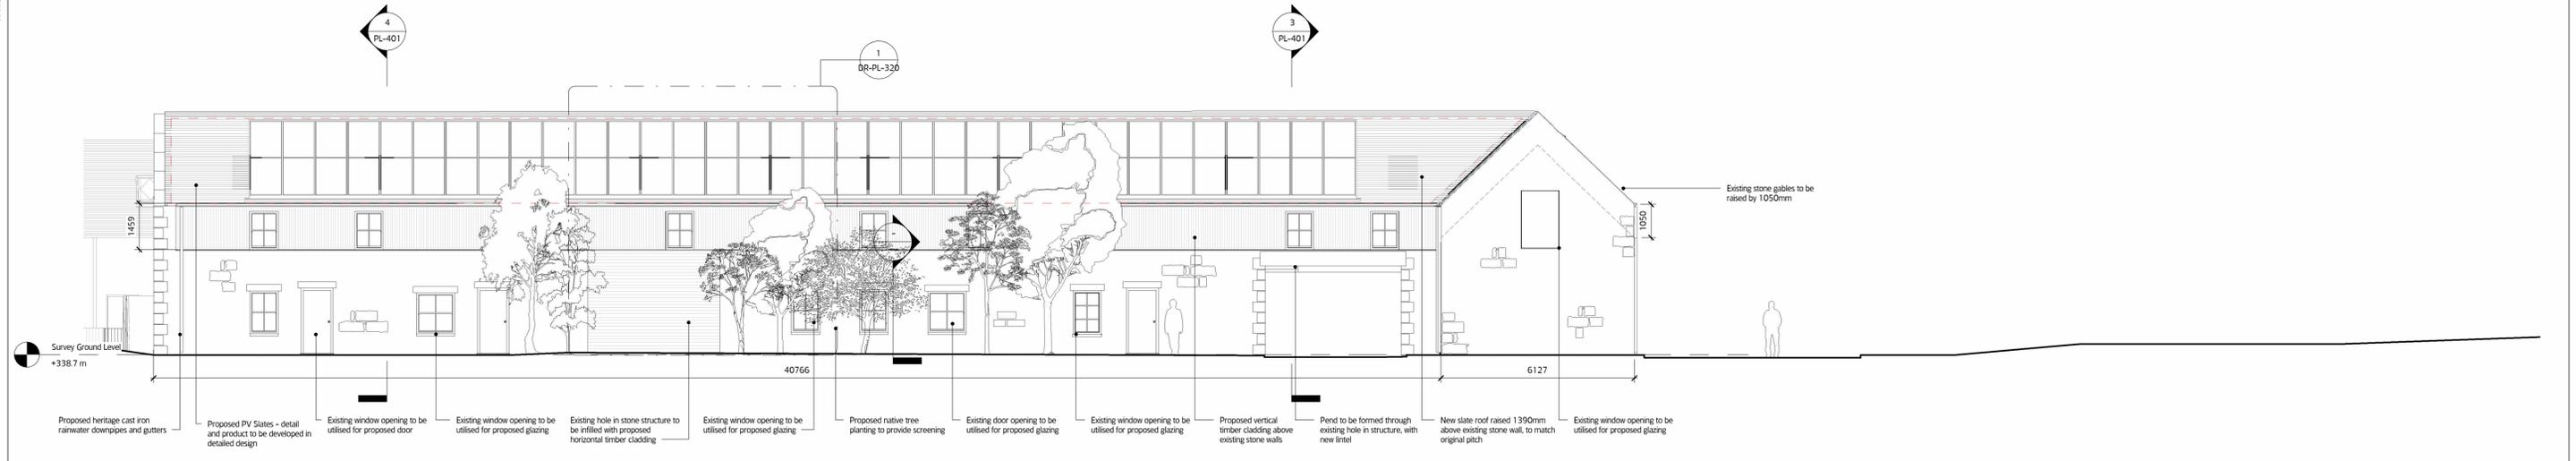


1 Proposed East Elevation - PLANNING
1 : 100

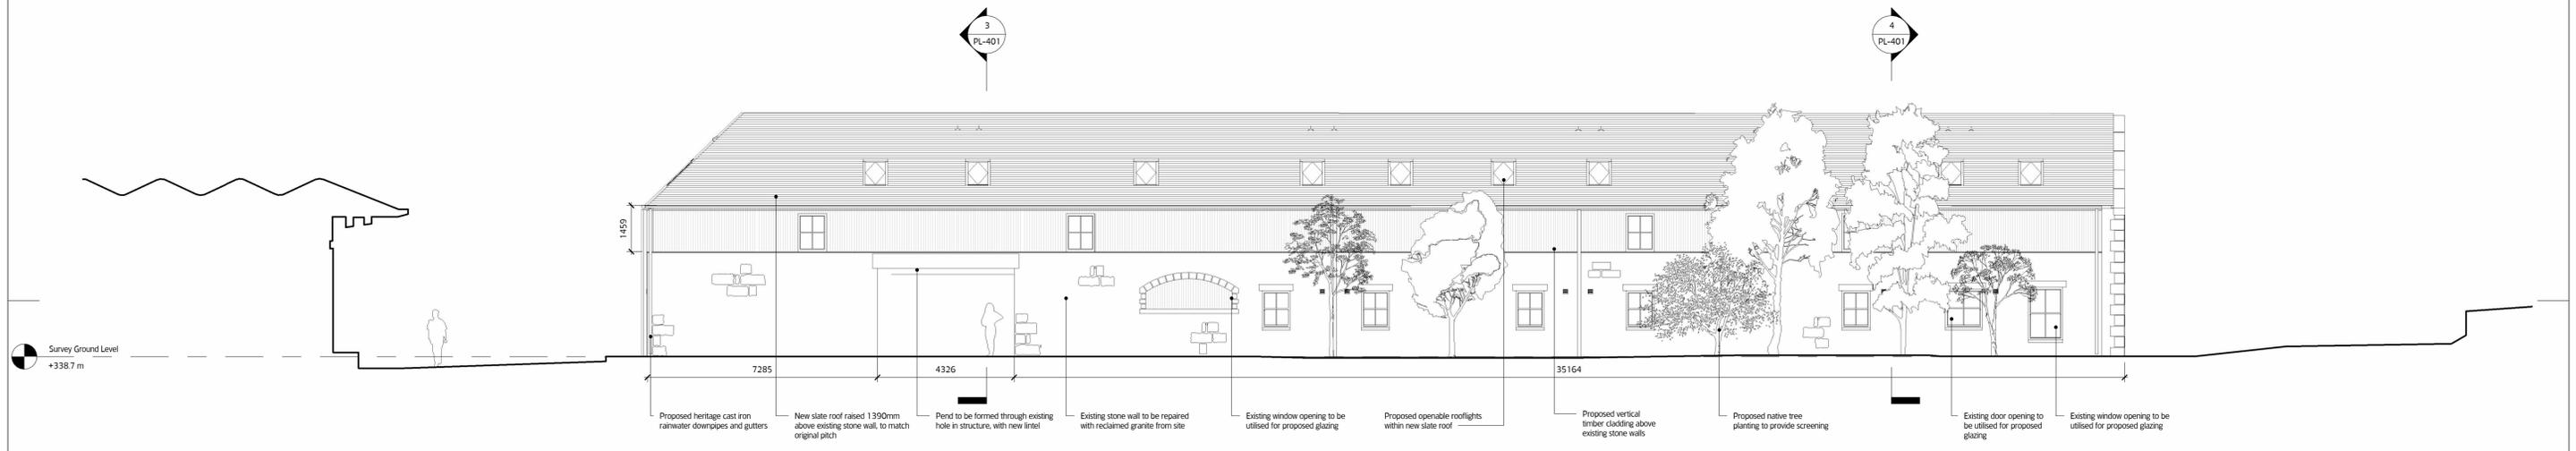

2 Proposed West Elevation - PLANNING
1 : 100

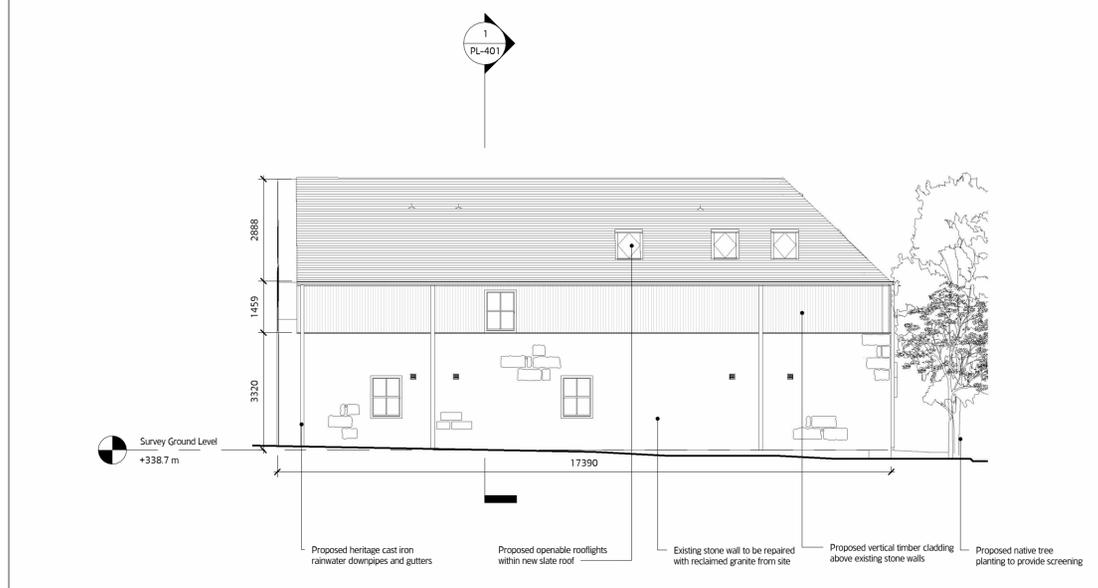

3 Proposed North Elevation - PLANNING
1 : 100

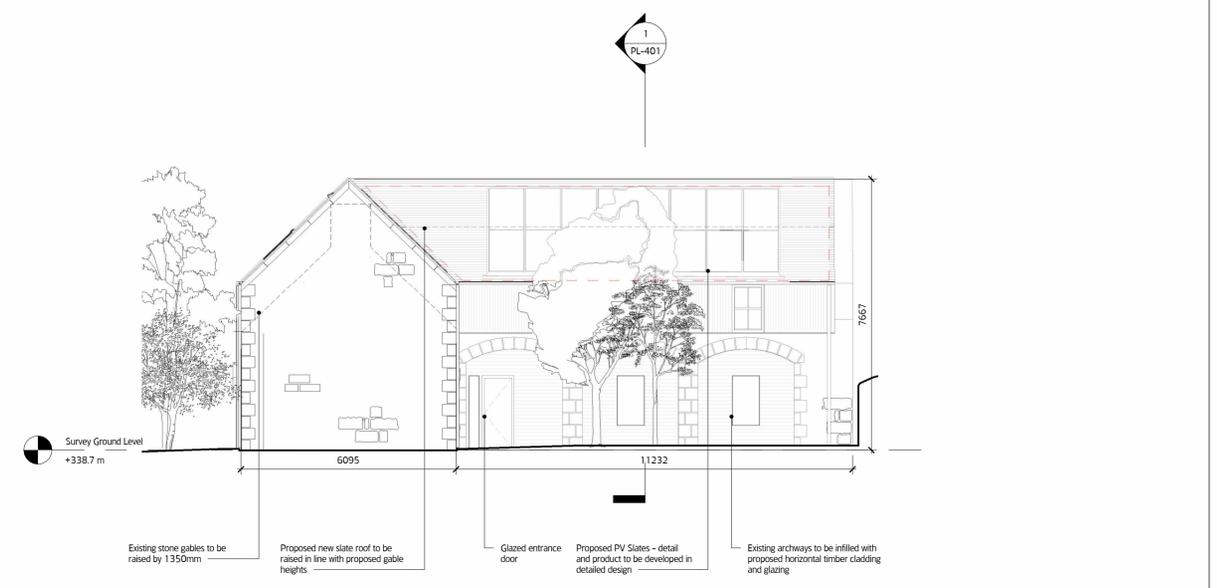

4 Proposed South Elevation - PLANNING
1 : 100

MOXON
LONDON
Great Western Studios, 65 Alfred Road, London W2 5EU
t 0207 034 0088 | f 0207 034 0099

SCOTLAND
Quarry Studios, Craigh, Aberdeenshire AB35 5UL
t 01339 742047 | f 0207 034 0099
info@moxonarchitects.com | www.moxonarchitects.com

Project		Invercauld Arms - Dairy	
Drawing Title		Proposed Elevations - PLANNING	
Status		Information	
Drawn by	RB	Checked by	TP
Date	13/07/22	Project No	775
Scale	1 : 100	Size	A1 (841x594mm)
Rev	02	Drawing No	DR - PL-301
Rev	02	Rev	02