
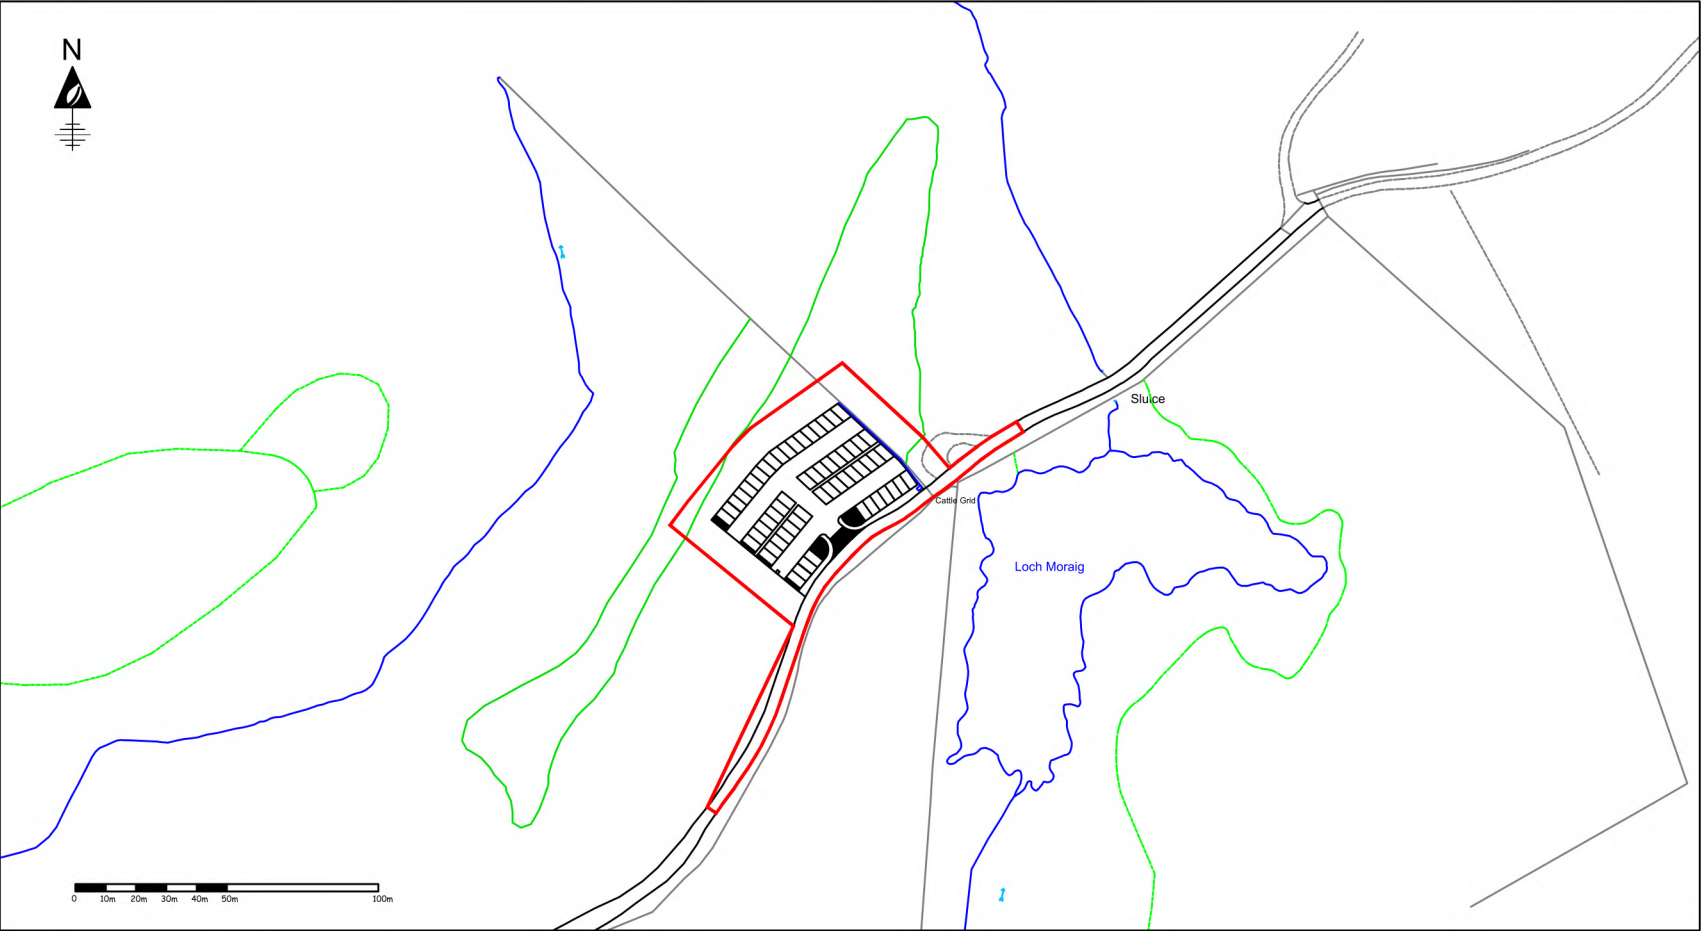
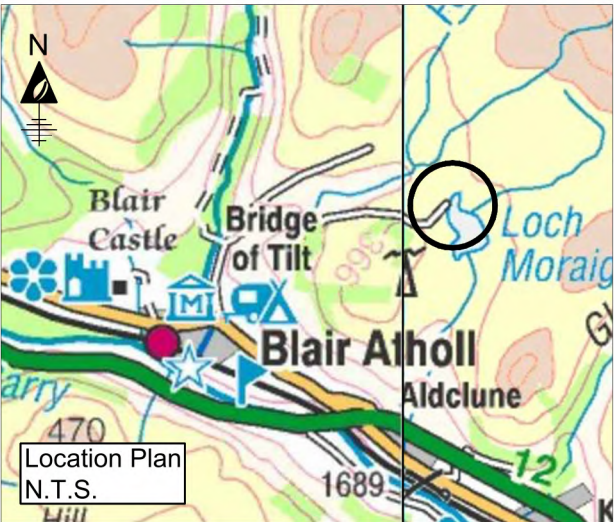


AGENDA ITEM 6

APPENDIX I

2021/0207/DET

PLANS

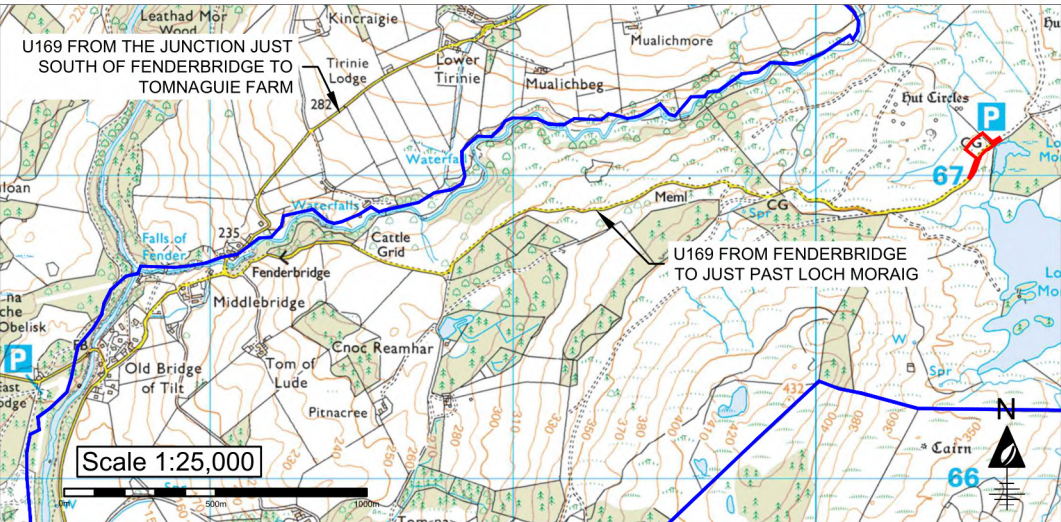


Copyright
Contains Ordnance Survey data © Crown copyright and database right 2020.

© Crown copyright and database right 2020 Ordnance Survey licence 100048957 Reproduction in whole or in part is prohibited without the prior permission of Ordnance Survey.

- Notes:
1. This drawing is to be read in conjunction with all relevant contract documentation, with any conflicting information to be brought to the attention of the Engineer in writing before commencing on site.
 2. All dimensions are in metres unless stated otherwise.

Revision	Details	Date	Init
 Arvikaconsult Ltd Arvika, Birchwood, Hilton of Embo Dornoch, IV25 3PW Phone 01862 810001 Mobile: 07774 285809 Email: frank.macculloch@arvikaconsult.co			
Job Title			
GLEN TILT			
Drawing Title			
LOCATION PLAN			
Drawn	JCS	Chkd	FMC
Drawing No.	20-11/04	Rev.	-
		Date	08/05/2021
		Scales	1:2,500 at A4


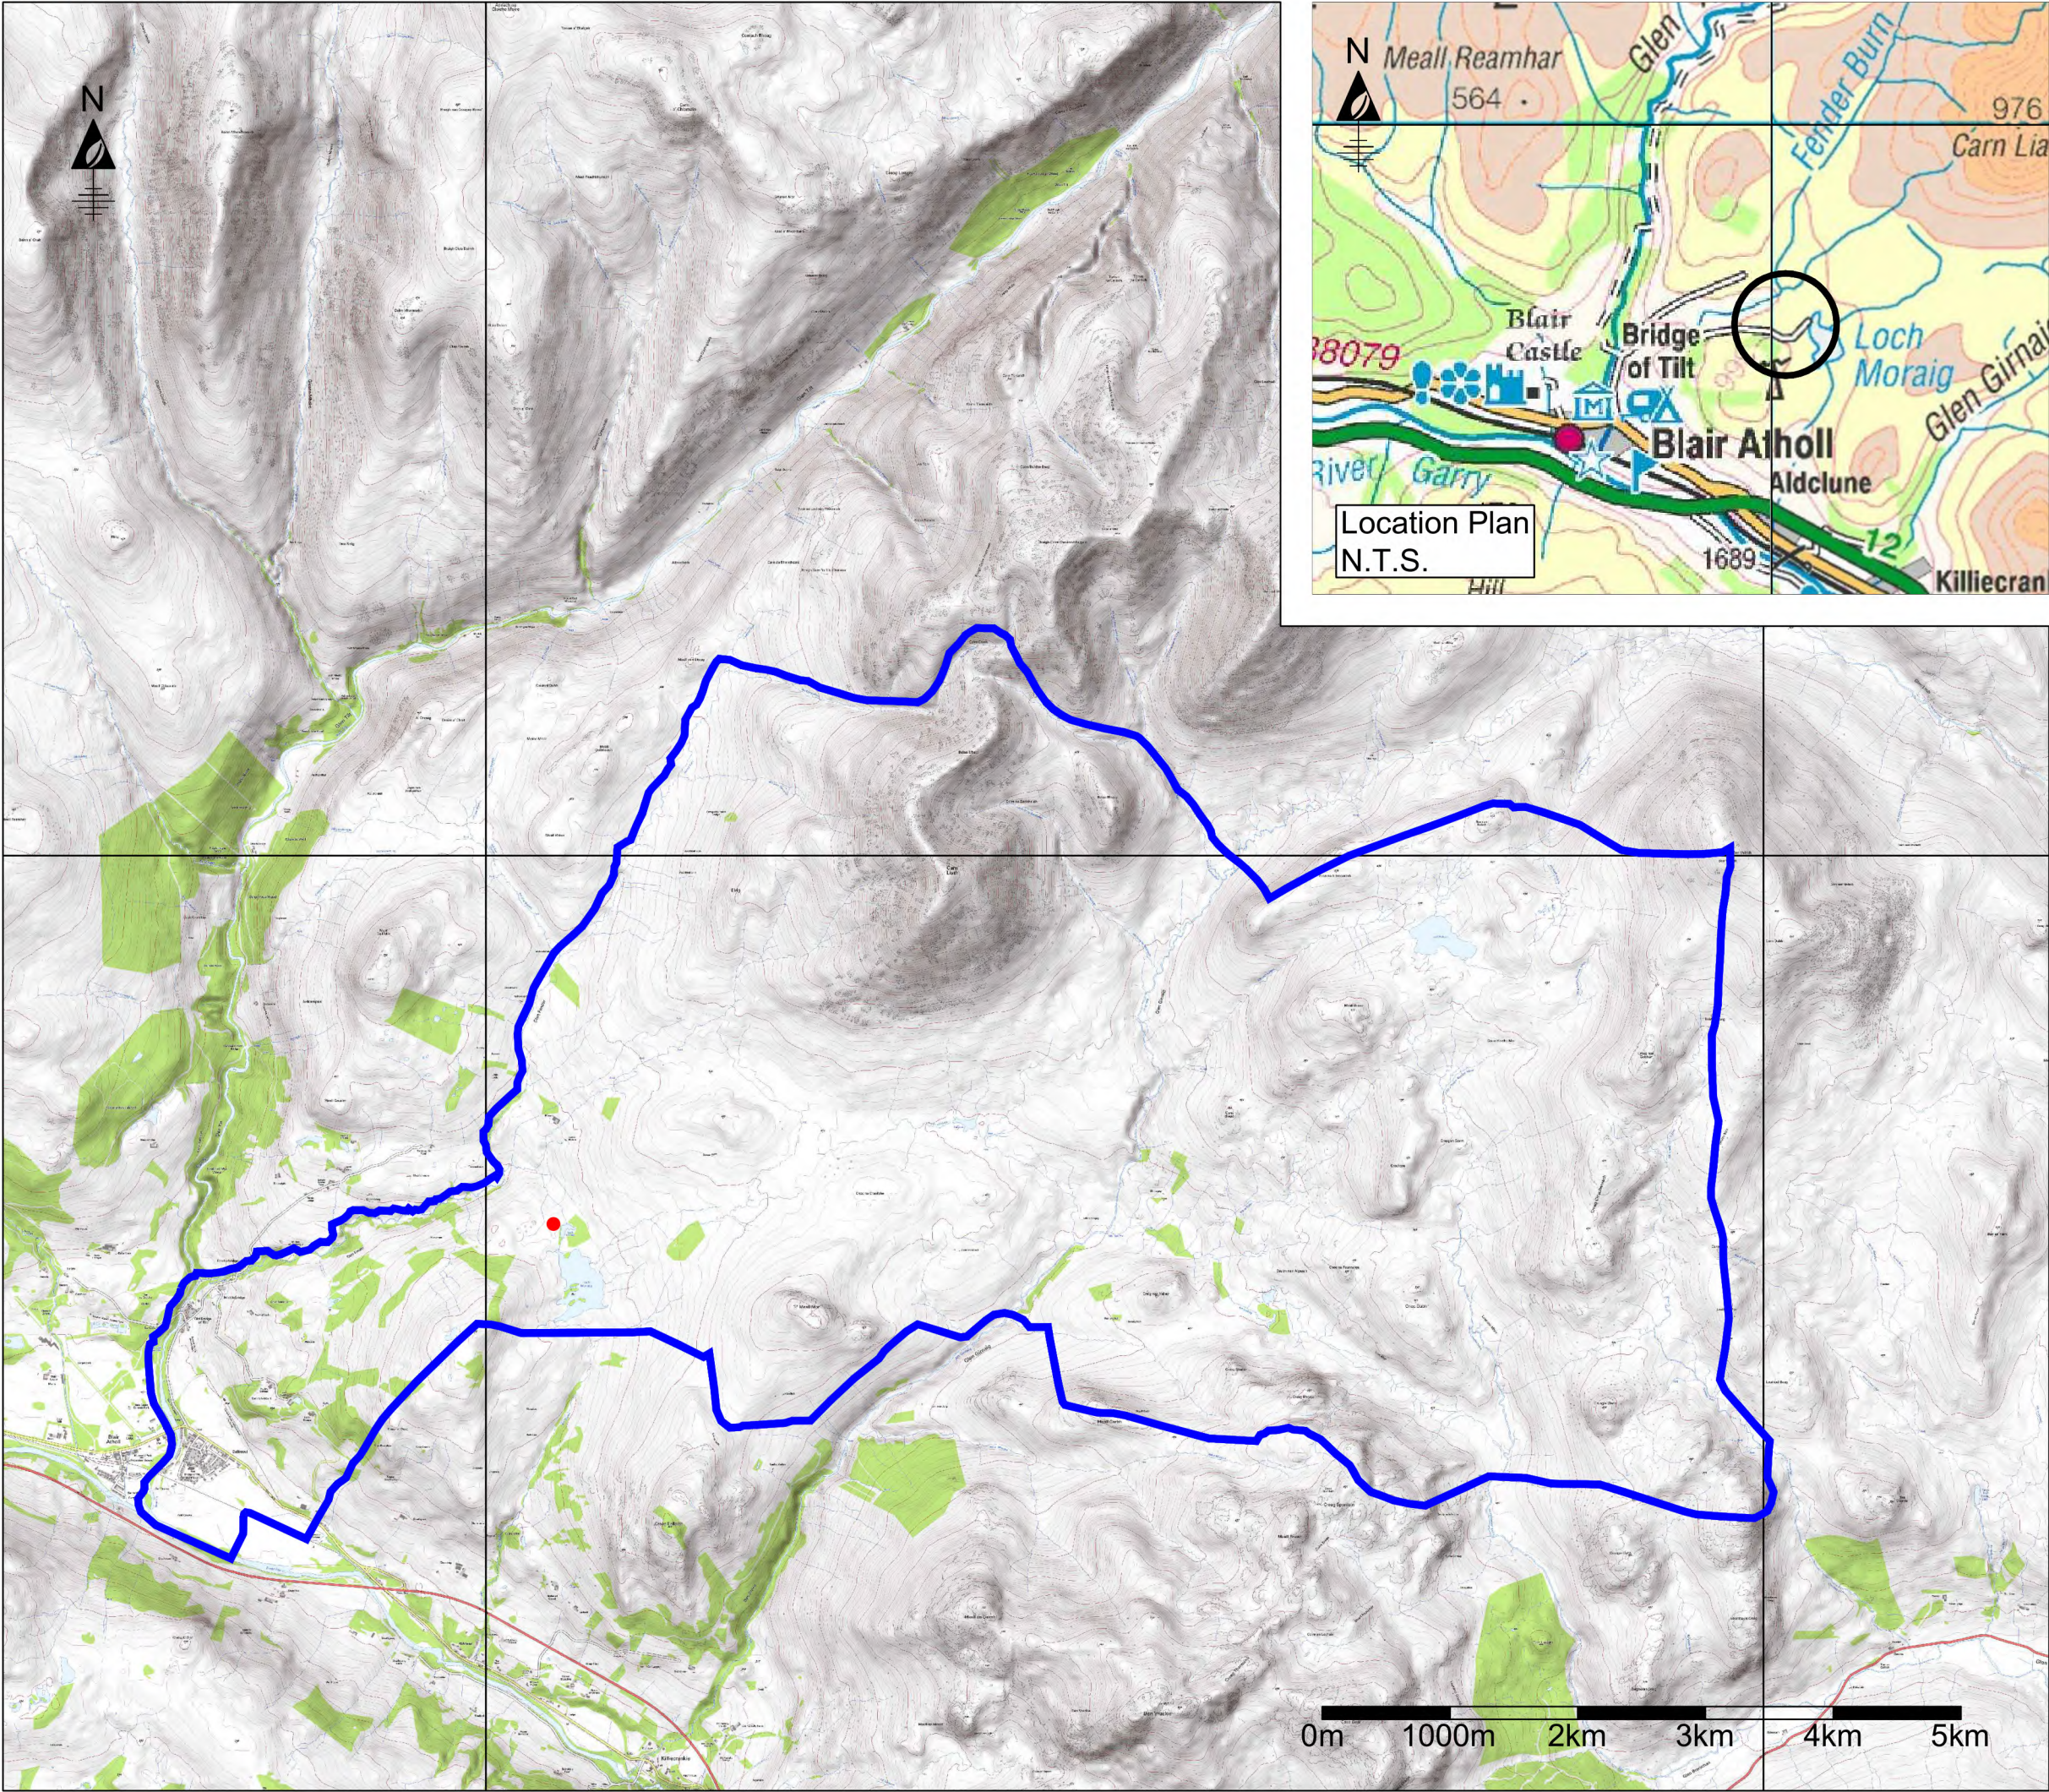


Copyright
Contains Ordnance Survey data © Crown copyright and database right 2020.

© Crown copyright and database right 2020 Ordnance Survey licence 100048957 Reproduction in whole or in part is prohibited without the prior permission of Ordnance Survey.

- Notes:**
1. This drawing is to be read in conjunction with all relevant contract documentation, with any conflicting information to be brought to the attention of the Engineer in writing before commencing on site.
 2. All dimensions are in metres unless stated otherwise.

Revision		Details		Date	Inis
		Arvikaconsult Ltd Arvika, Birchwood, Hilton of Embo Dornoch, IV25 3PW			
		Phone 01862 810001 Mobile: 07774 285809 Email: frank.macculloch@arvikaconsult.co			
Job Title					
GLEN TILT					
Drawing Title					
LOCATION & BOUNDARY					
Drawn	JCS	Chkd	FMC	Date	31/03/2021
Drawing No.	20-11/03	Rev.	-	Scales	1:50,000 at A3

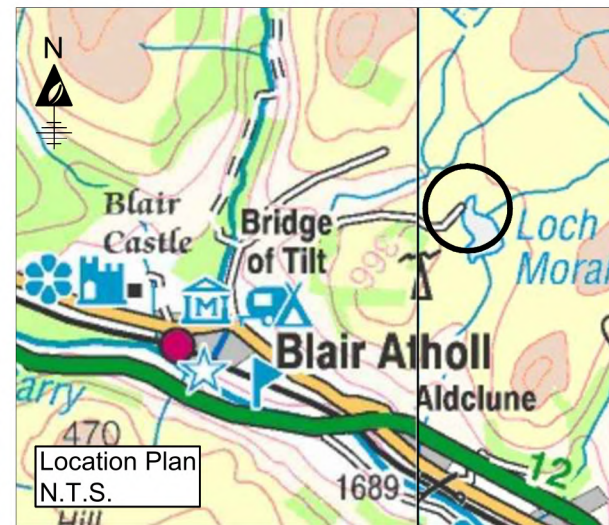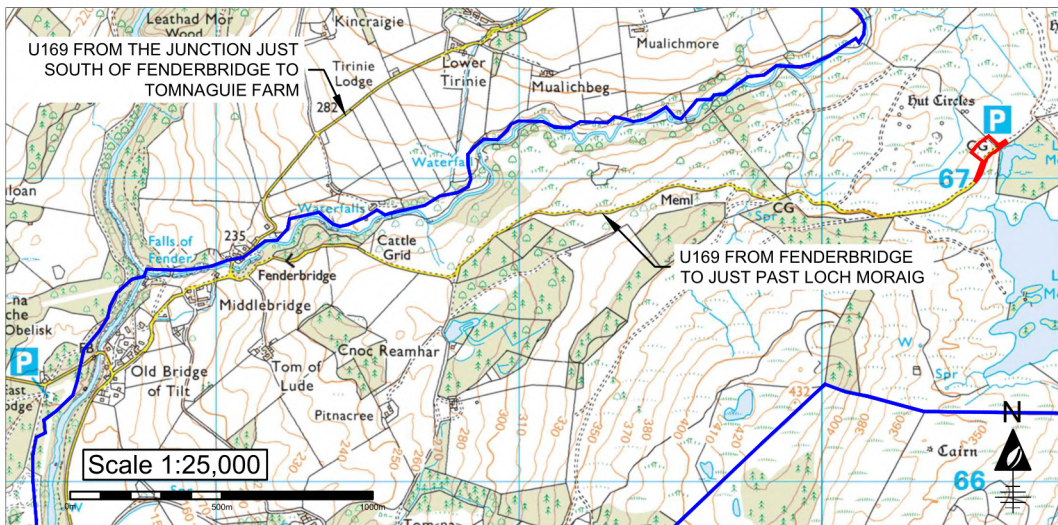



Copyright
Contains Ordnance Survey data © Crown copyright and database right 2020.

© Crown copyright and database right 2020 Ordnance Survey licence 100048957 Reproduction in whole or in part is prohibited without the prior permission of Ordnance Survey.

- Notes:
1. This drawing is to be read in conjunction with all relevant contract documentation, with any conflicting information to be brought to the attention of the Engineer in writing before commencing on site.
 2. All dimensions are in metres unless stated otherwise.



Revision	Details	Date	Init
 Arvikaconsult Ltd Arvika, Birchwood, Hilton of Embo Dornoch, IV25 3PW Phone 01862 810001 Mobile: 07774 285809 Email: frank.macculloch@arvikaconsult.co			
Job Title			
GLEN TILT			
Drawing Title			
EXISTING SITE PLAN			
Drawn	JCS	Chkd	FMC
Drawing No.	20-11/05	Rev.	-
		Date	08/05/2021
		Scales	1:2,500 at A4

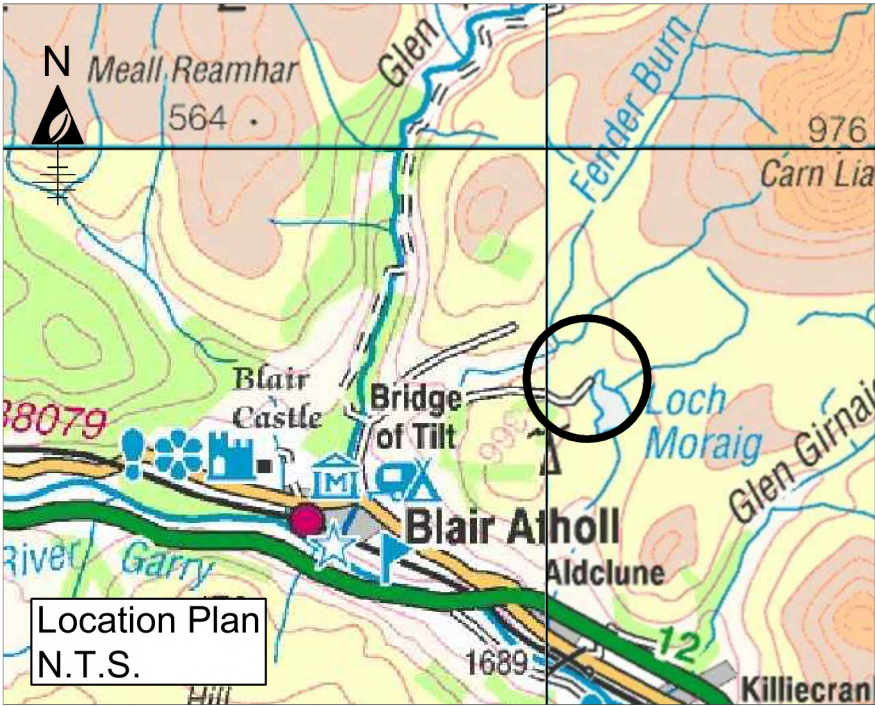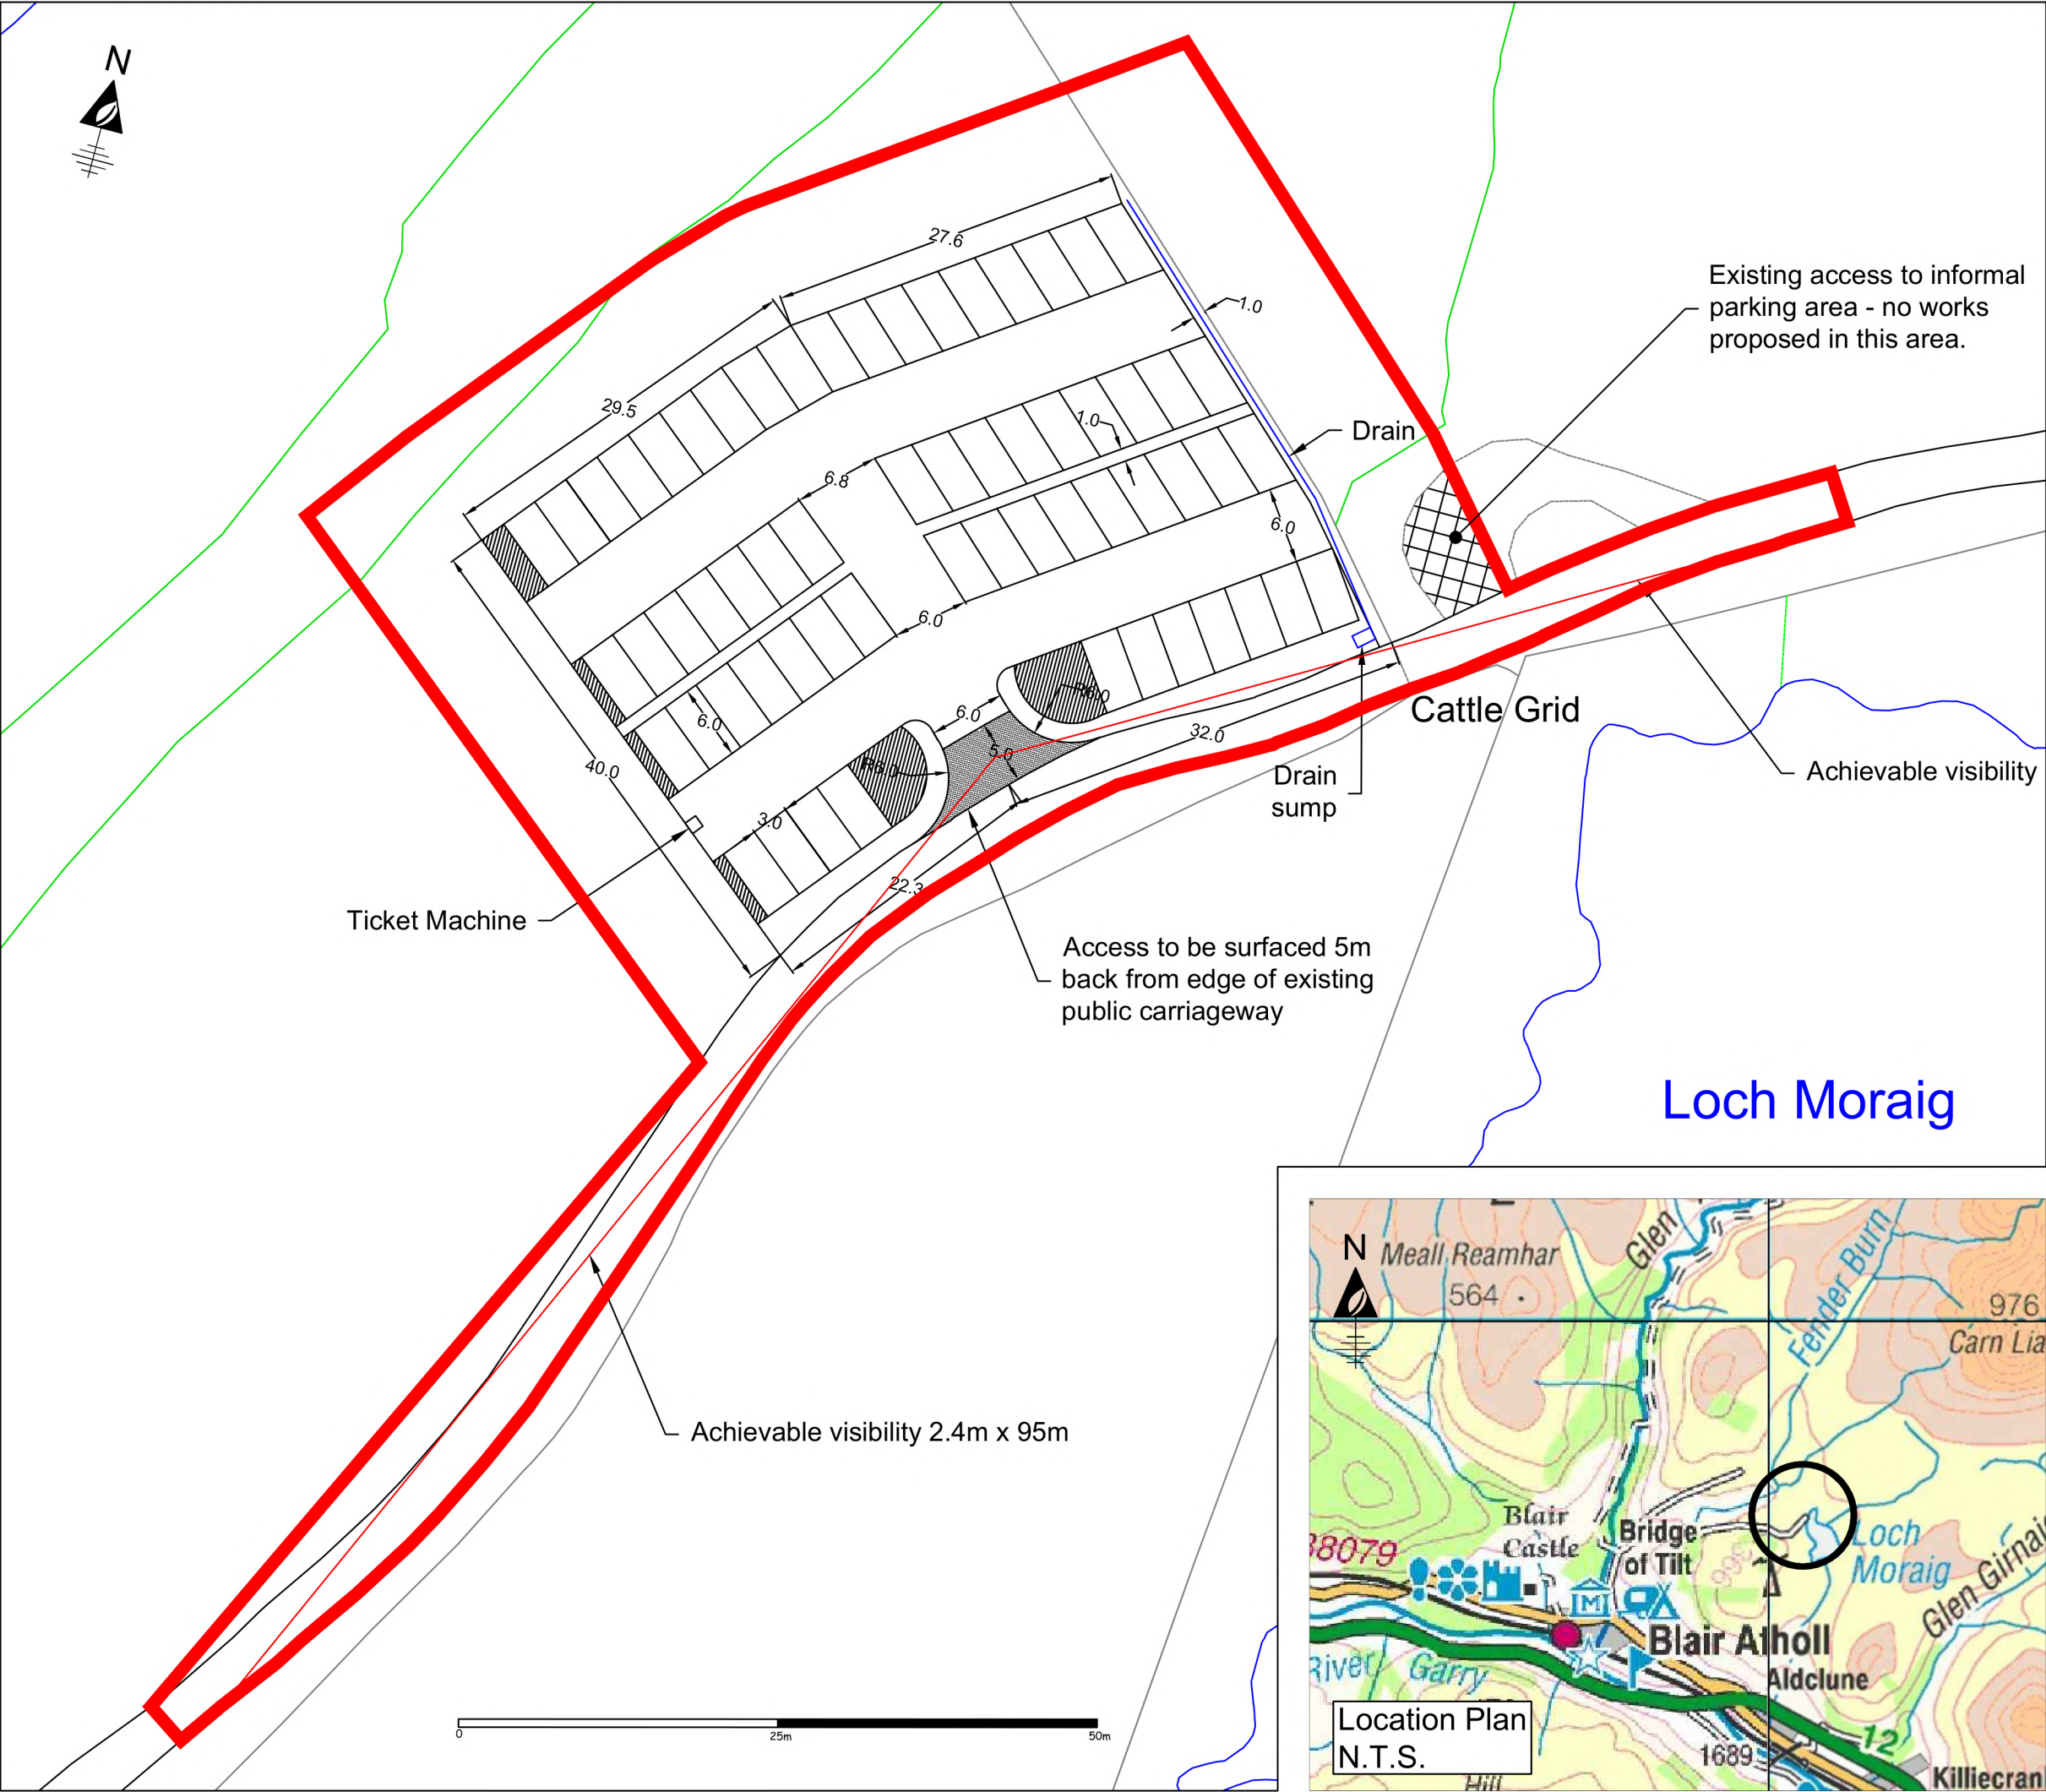

Copyright
Contains Ordnance Survey data © Crown copyright and database right 2020.

© Crown copyright and database right 2020 Ordnance Survey licence 100048957 Reproduction in whole or in part is prohibited without the prior permission of Ordnance Survey.

- Notes:**
1. This drawing is to be read in conjunction with all relevant contract documentation, with any conflicting information to be brought to the attention of the Engineer in writing before commencing on site.
 2. All dimensions are in metres unless stated otherwise.
 3. Car park drainage sump to outfall to existing road side drainage.

C	Existing informal parking access detailed	02/06/2021	JS
B	Details amended and construction information added	14/03/2021	JS
A	Contours added	22/09/2020	JS

Revision	Details	Date	Init
 Arvikaconsult Ltd Arvika, Birchwood, Hilton of Embo Dornoch, IV25 3PW Phone 01862 810001 Mobile: 07774 285809 Email: frank.macculloch@arvikaconsult.co			






Job Title

GLEN TILT

Drawing Title

CAR PARK LAYOUT

Drawn	JCS	Chkd	FMC	Date	23/07/2020
Drawing No.	20-11/01	Rev.	C	Scales	1:500 at A3

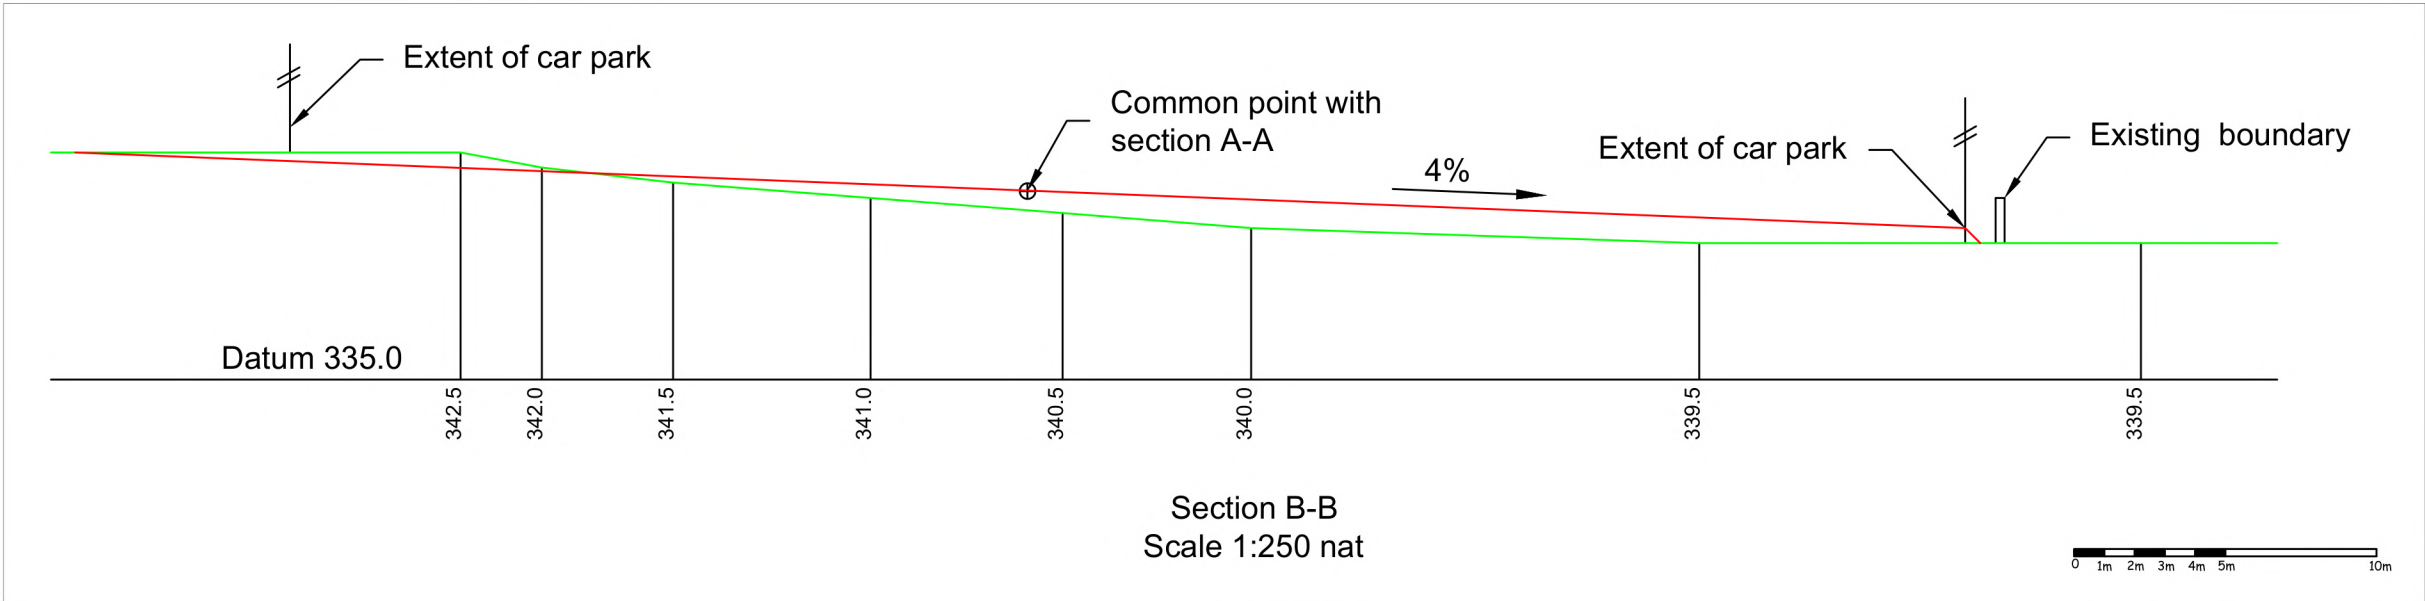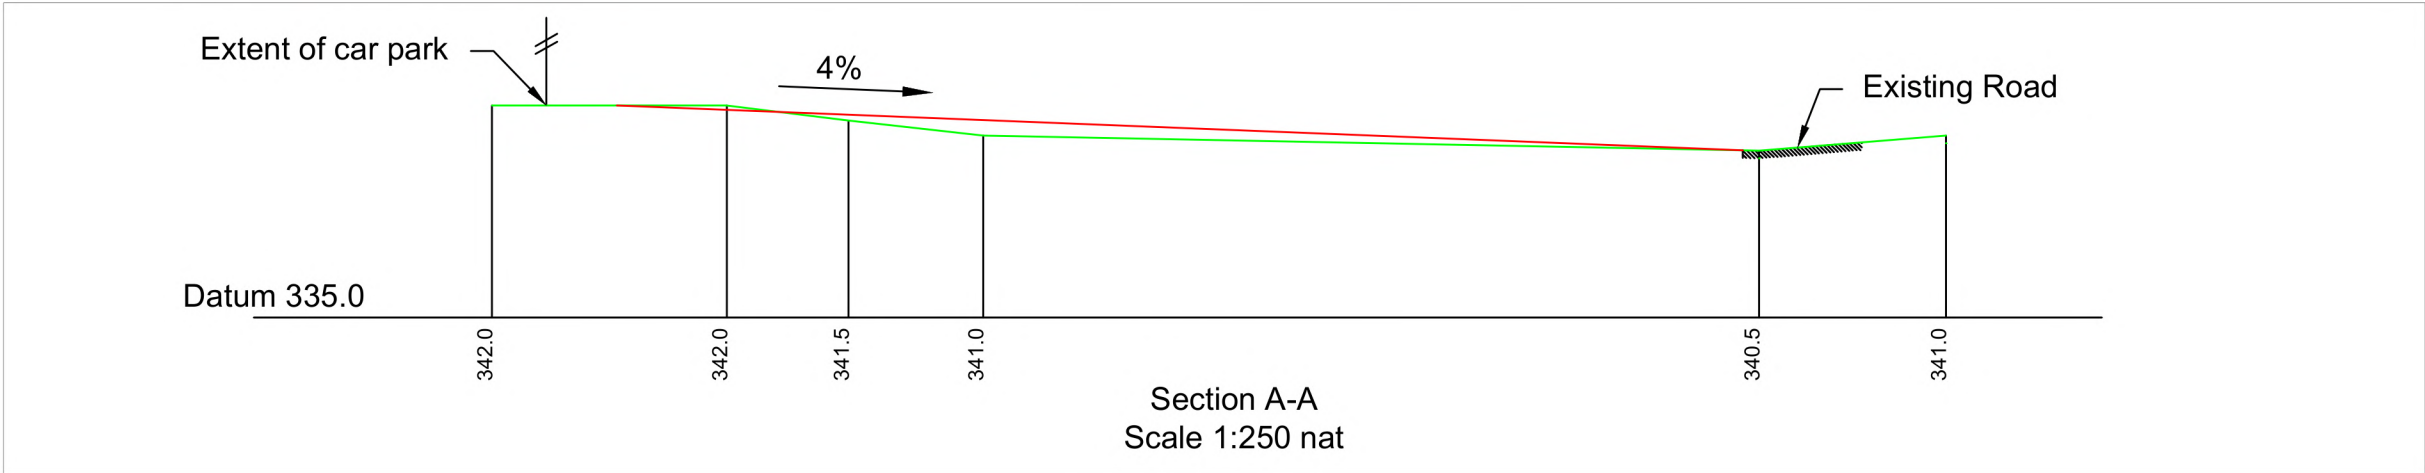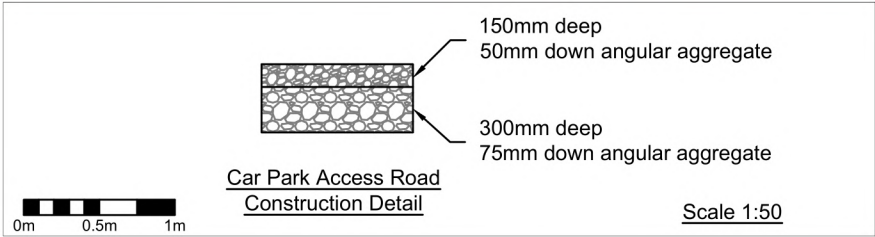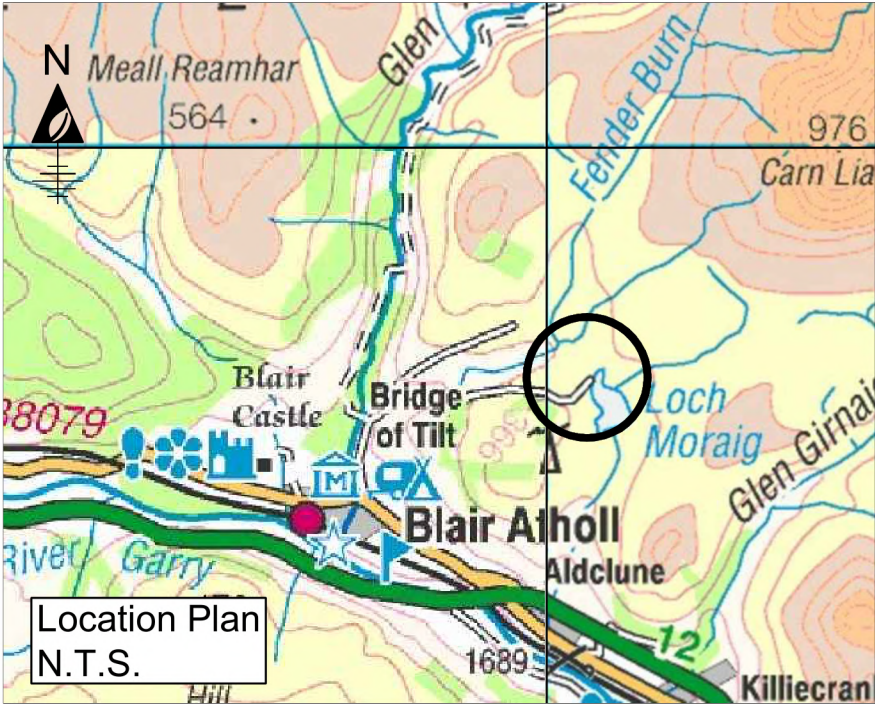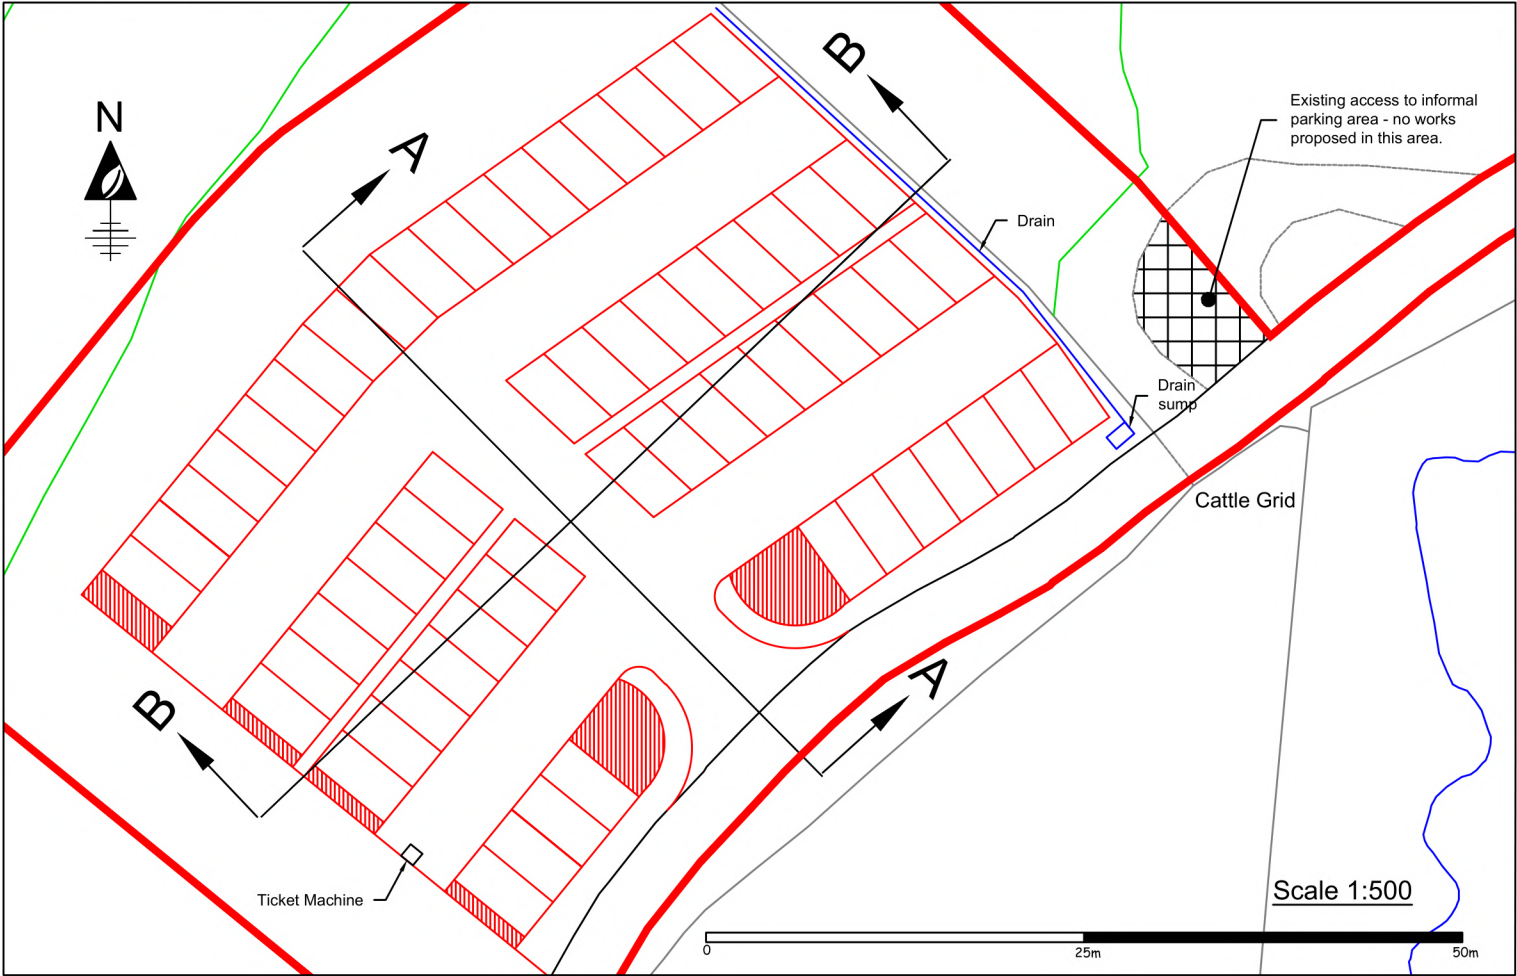

Copyright
Contains Ordnance Survey data © Crown copyright and database right 2020.

© Crown copyright and database right 2020 Ordnance Survey licence 100048957 Reproduction in whole or in part is prohibited without the prior permission of Ordnance Survey.

- Notes:**
1. This drawing is to be read in conjunction with all relevant contract documentation, with any conflicting information to be brought to the attention of the Engineer in writing before commencing on site.
 2. All dimensions are in metres unless stated otherwise.

B A	Red boundary added & existing informal parking area detailed.	02/06/2021	JCS
	1:50 scalebar added.	08/05/2021	JCS
Revision	Details	Date	Init
 Arvikaconsult Ltd Arvika, Birchwood, Hilton of Embo Dornoch, IV25 3PW Phone 01862 810001 Mobile: 07774 285809 Email: frank.macculloch@arvikaconsult.co			
Job Title			
GLEN TILT			
Drawing Title			
CAR PARK SECTIONS			
Drawn	JCS	Chkd	FMC
Drawing No.	20-11/02	Rev.	B
		Date	14/03/2021
		Scales	1:500 at A3