
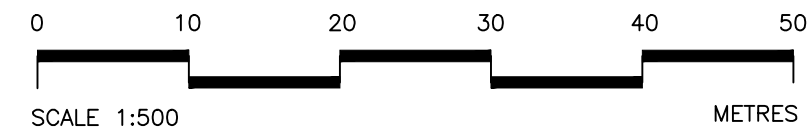
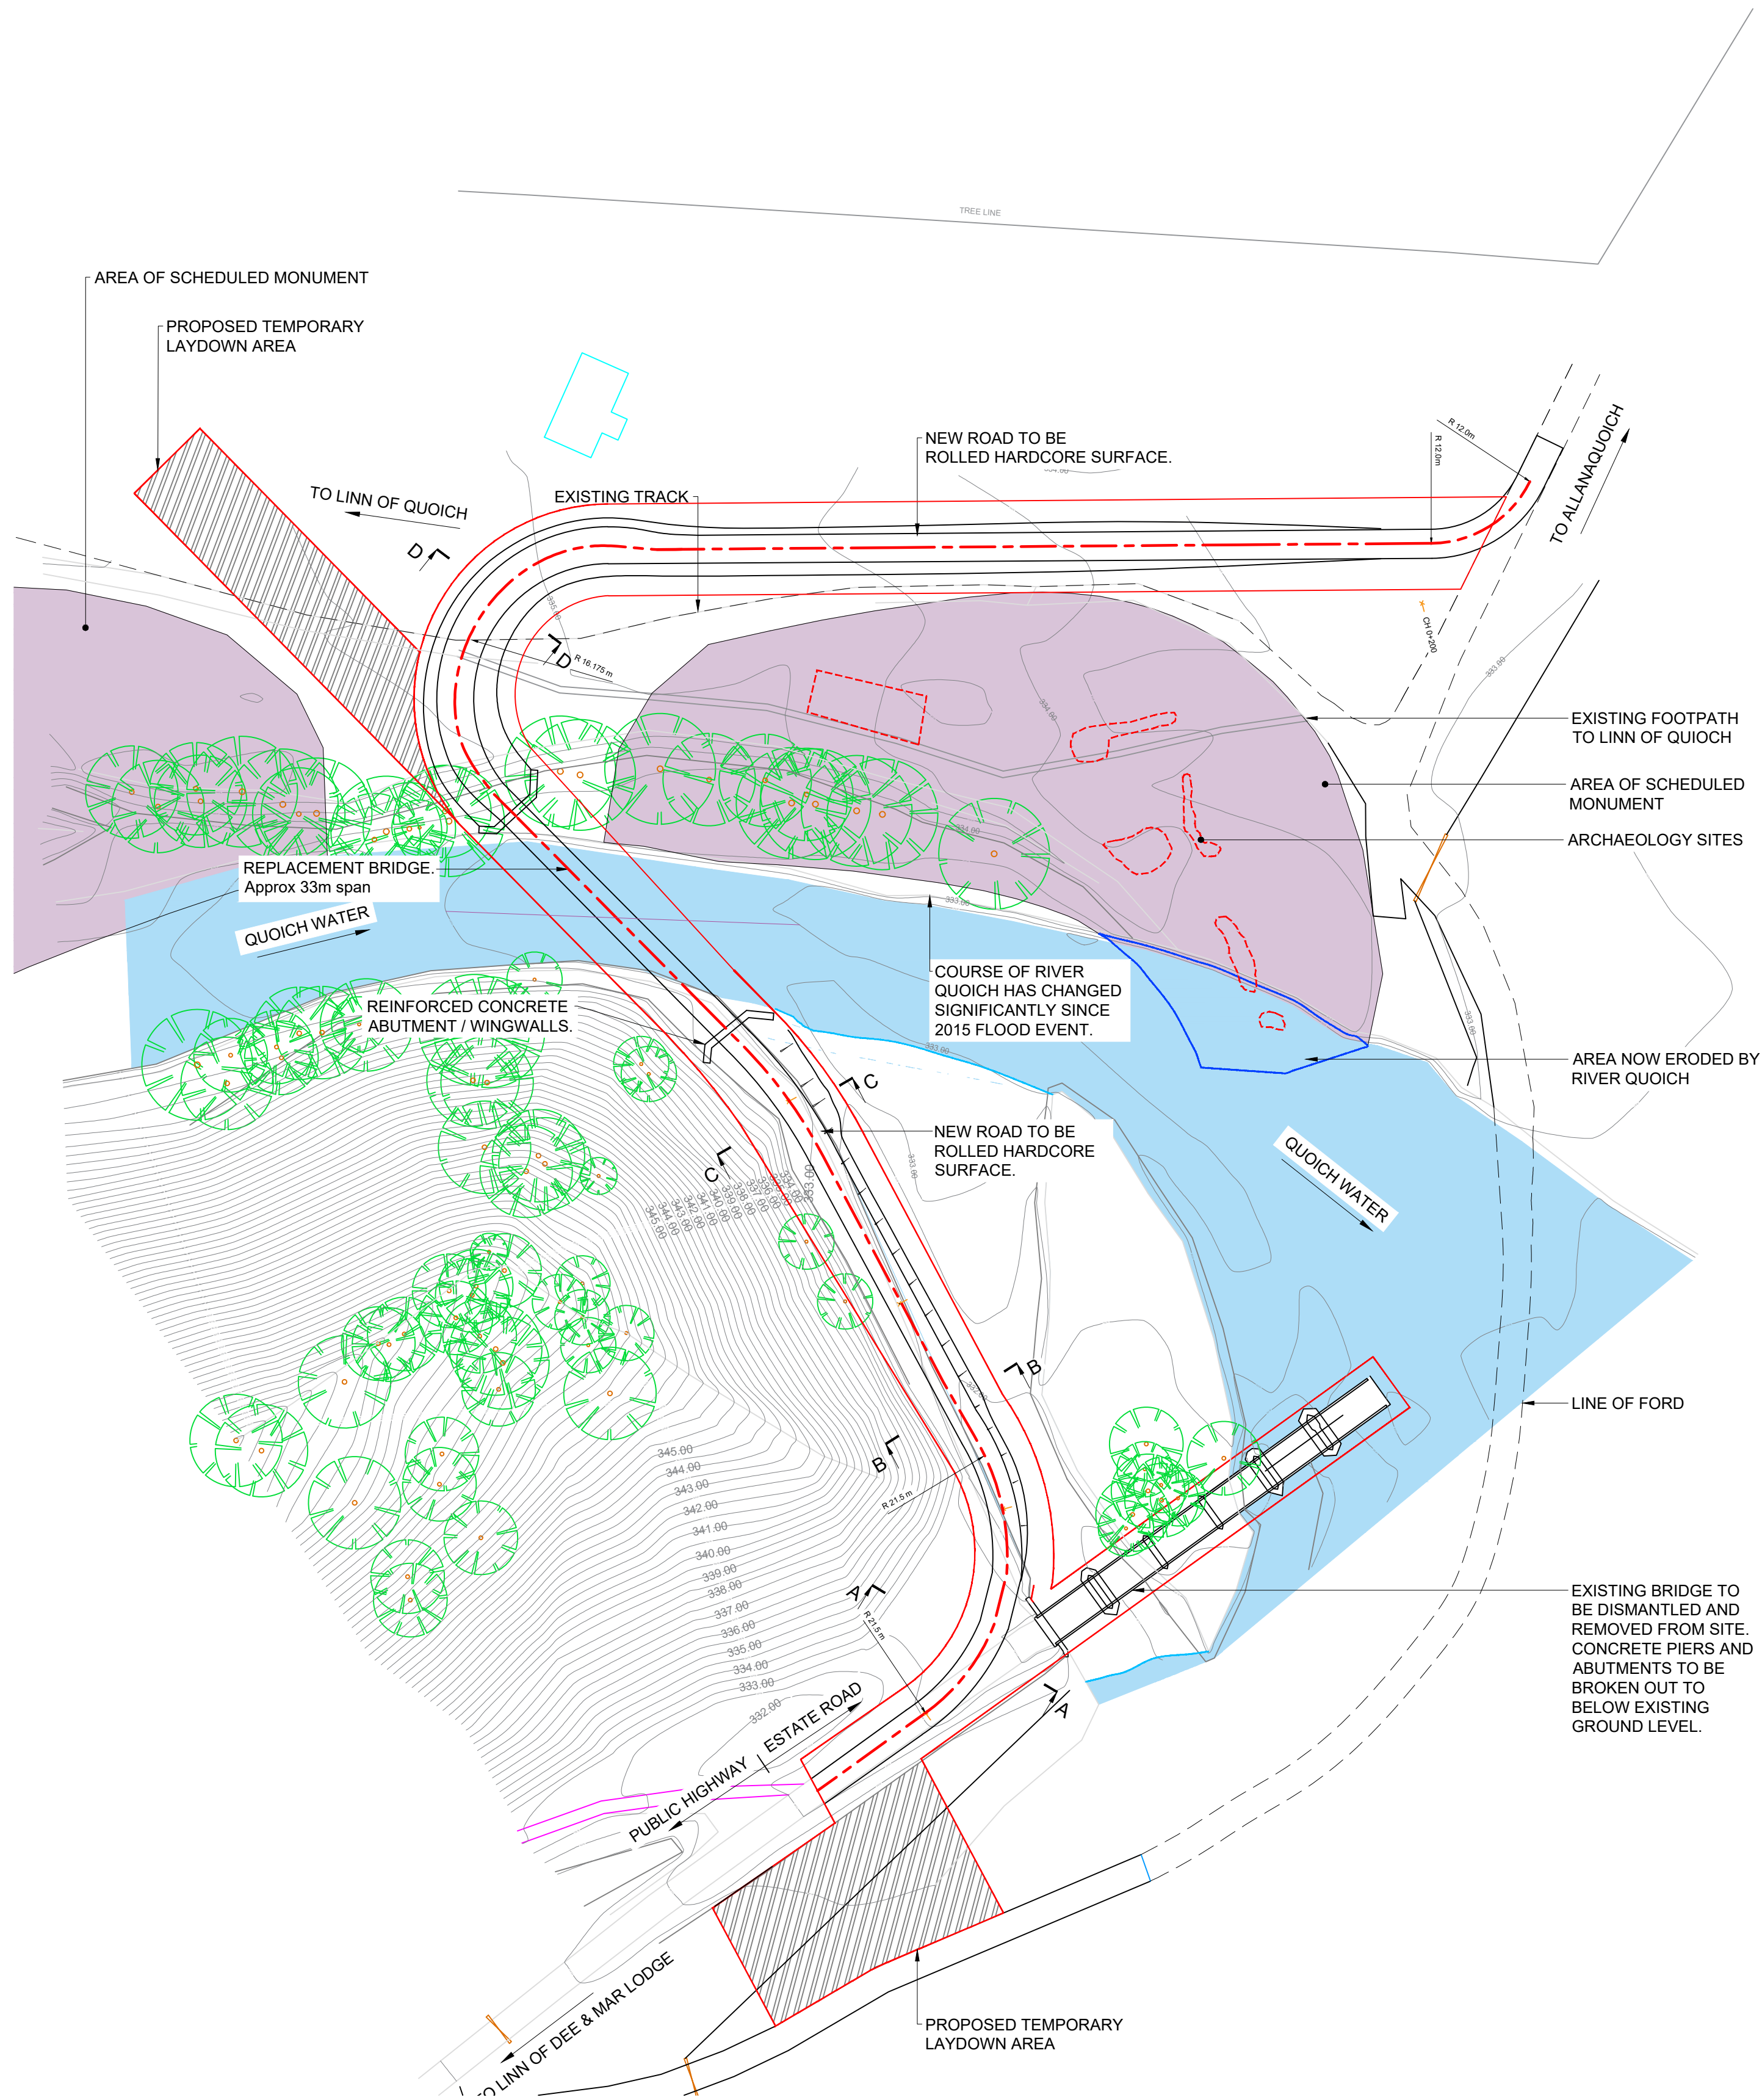


AGENDA ITEM 7

APPENDIX I

2018/0394/DET

PLANS

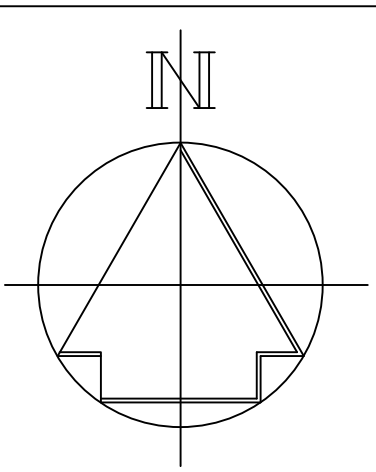

NOTES

1. RED LINE BOUNDARY SHOWN THUS



2. AREA WITHIN RED LINE BOUNDARY EQUALS 0.4HA

3. ALL LAND WITHIN THE BLUE BORDER IS OWNED BY THE APPLICANT - THE NATIONAL TRUST FOR SCOTLAND



REV	DESCRIPTION	DRAWN	CHKD	APPRD	DATE
P5	Bridge span increased Route altered	GD	AL	AL	12.10.18
P4	Bridge height increased resulting in verge and gray bank protection alterations	GD	AL	AL	16.08.18
P3	Route altered - Ch 125m - 225m moved north to avoid scheduled monument designated site	GD	AL	AL	17.05.18
P2	Proposed new track route revised.	PW	AL	AL	21.03.18
P1	PRELIMINARY	GD	AL	AL	26.02.18

Allen Gordon
CONSULTING CIVIL AND STRUCTURAL ENGINEERS

8 ARDROSS STREET
INVERNESS IV3 5NN
Tel 01463 226516/223471
Fax 01463 711757

e-mail : inverness@allengordon.co.uk

16 KING STREET
PERTH PH2 2JA
Tel 01738 639881
Fax 01738 634761

e-mail : perth@allengordon.co.uk

25 & 26 SPRINGFIELD HOUSE
LAURELHILL BUSINESS PARK
STIRLING FK7 8JQ
Tel 01796 400576

e-mail : stirling@allengordon.co.uk

CLIENT

NATIONAL TRUST SCOTLAND
MAR ESTATE

PROJECT

PROPOSED ALLANAQUIOICH BRIDGE
REPLACEMENT

TITLE

PROPOSED SITE PLAN

SCALES

1/500 @ A1

AT SHEET SIZE **A1**


STATUS

FOR PLANNING


DRAWN	GD	CHECKED	AL	APPROVED	AL
DATE	26/02/18	DATE	23/03/18	DATE	23/03/18

DRAWING No.


600280-DRG-1000-P5

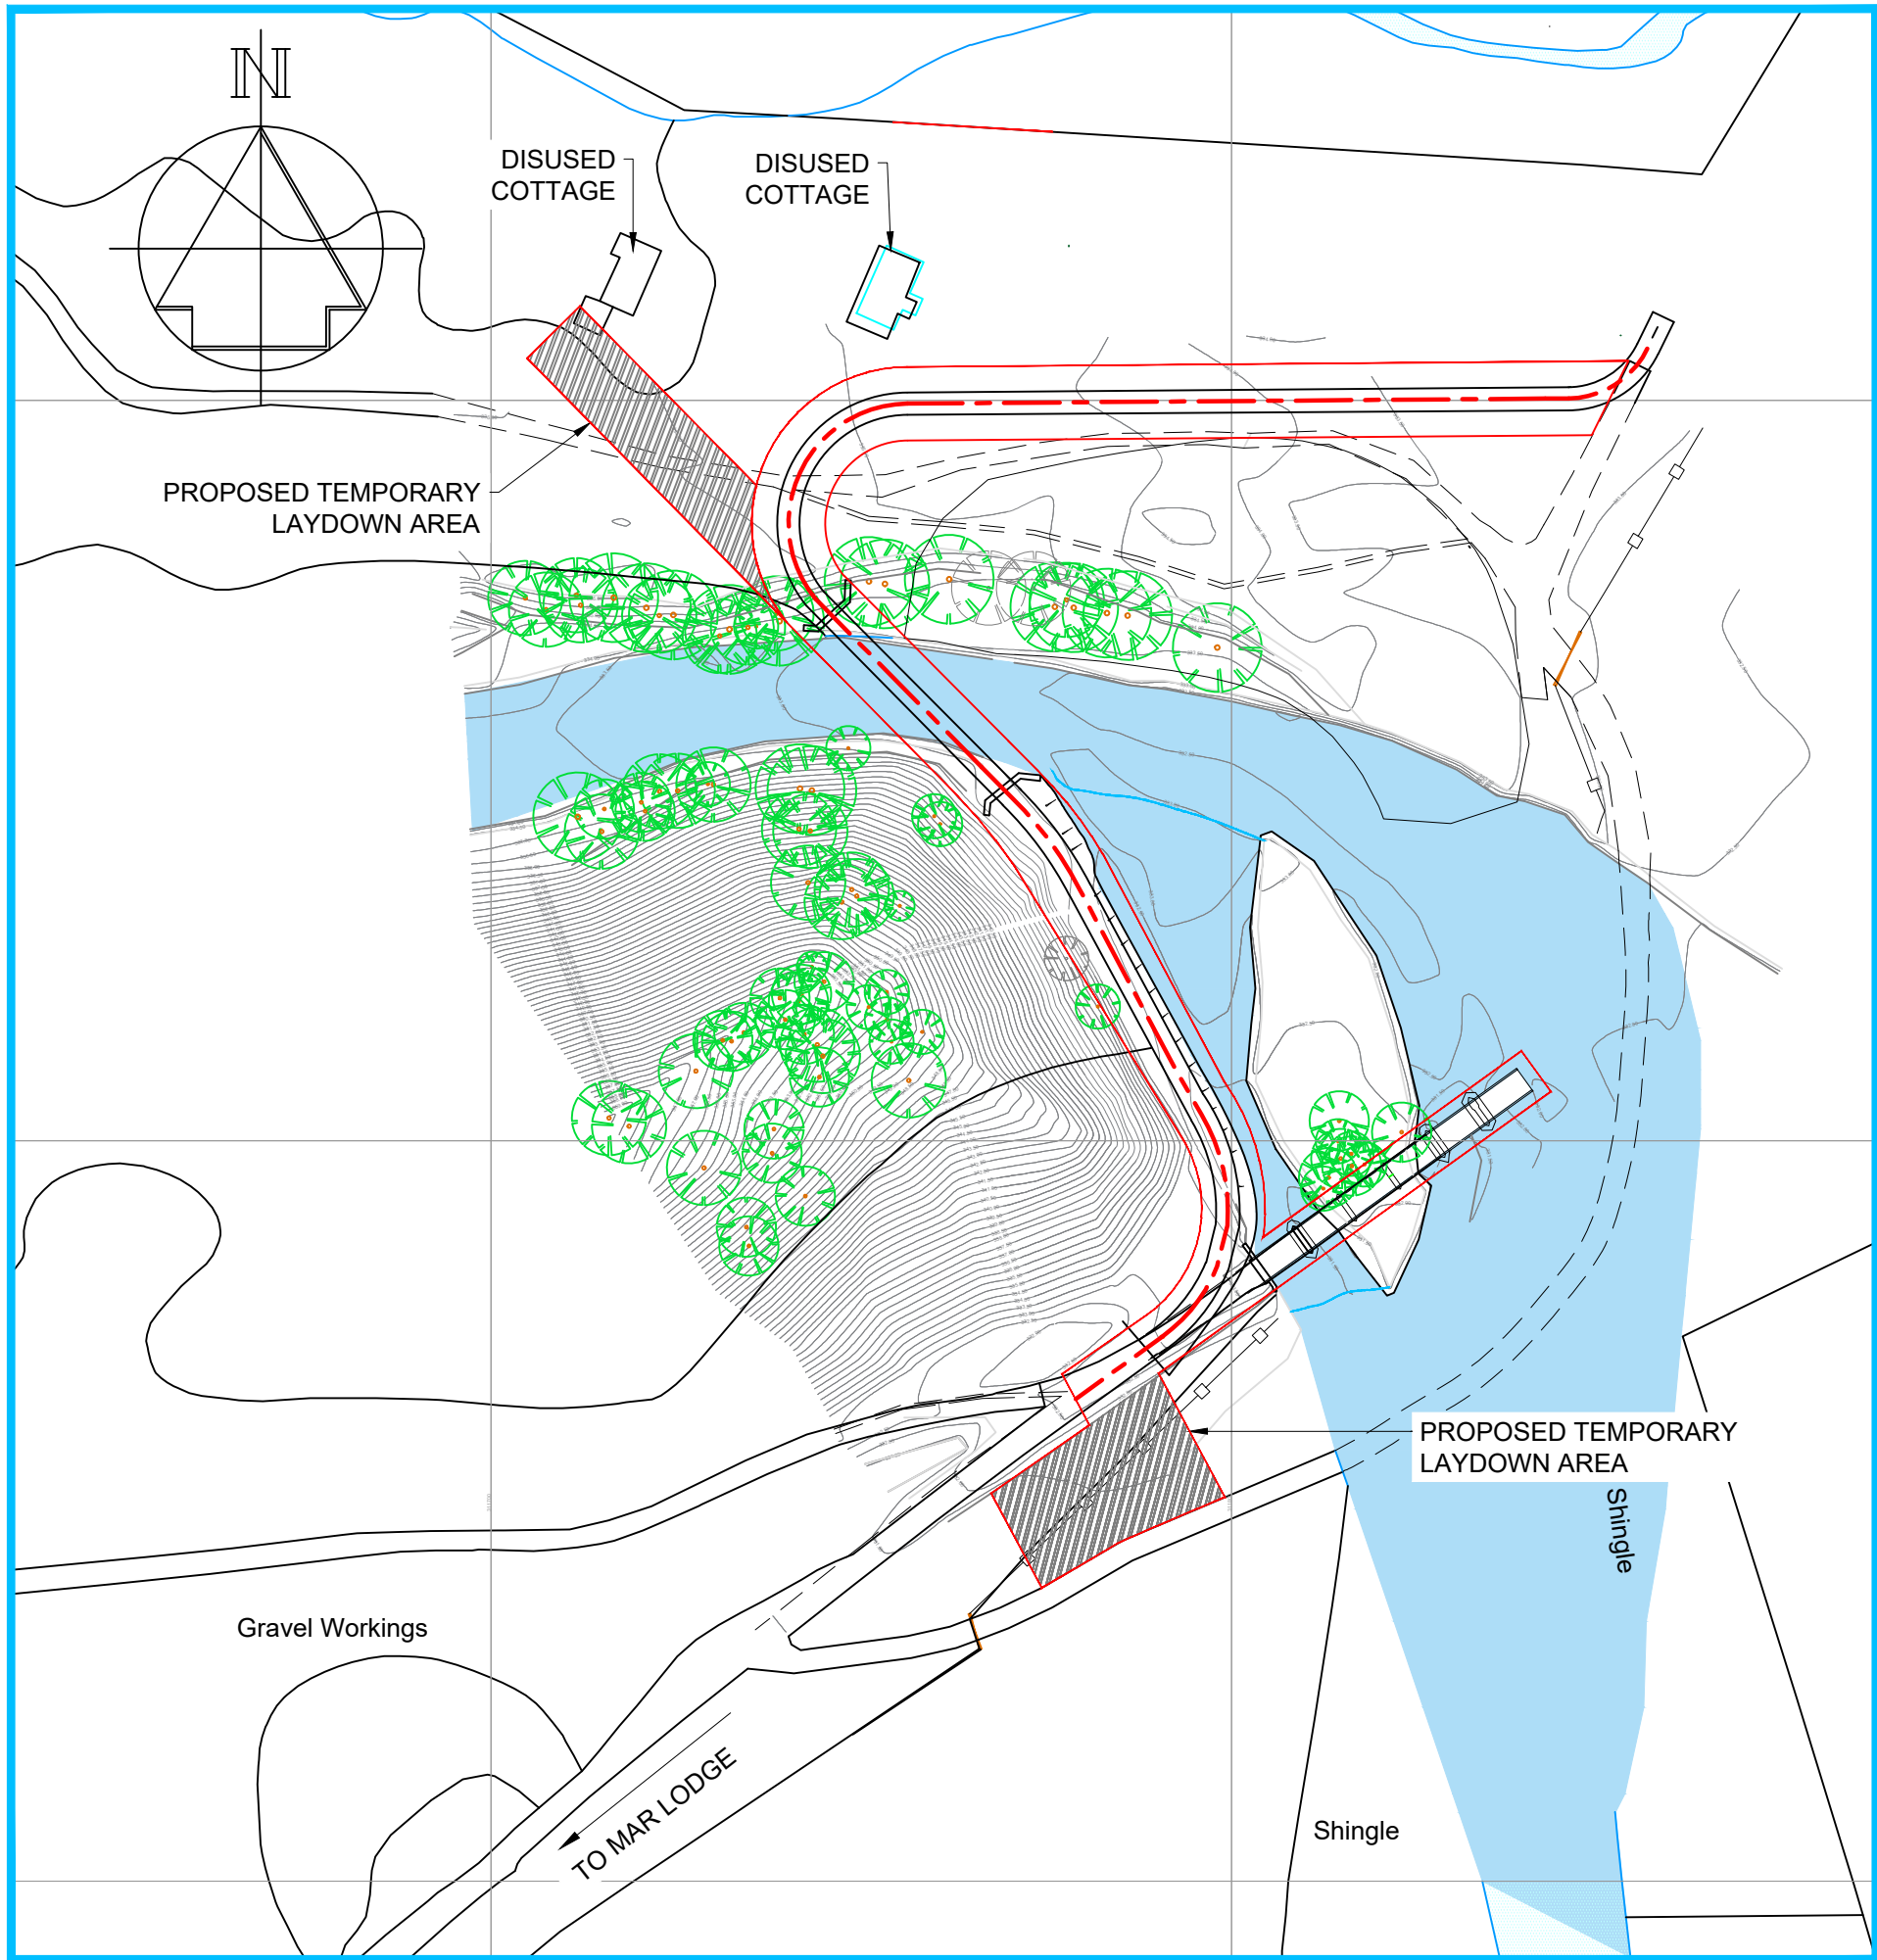

LAYOUT PLAN
SCALE 1:1000

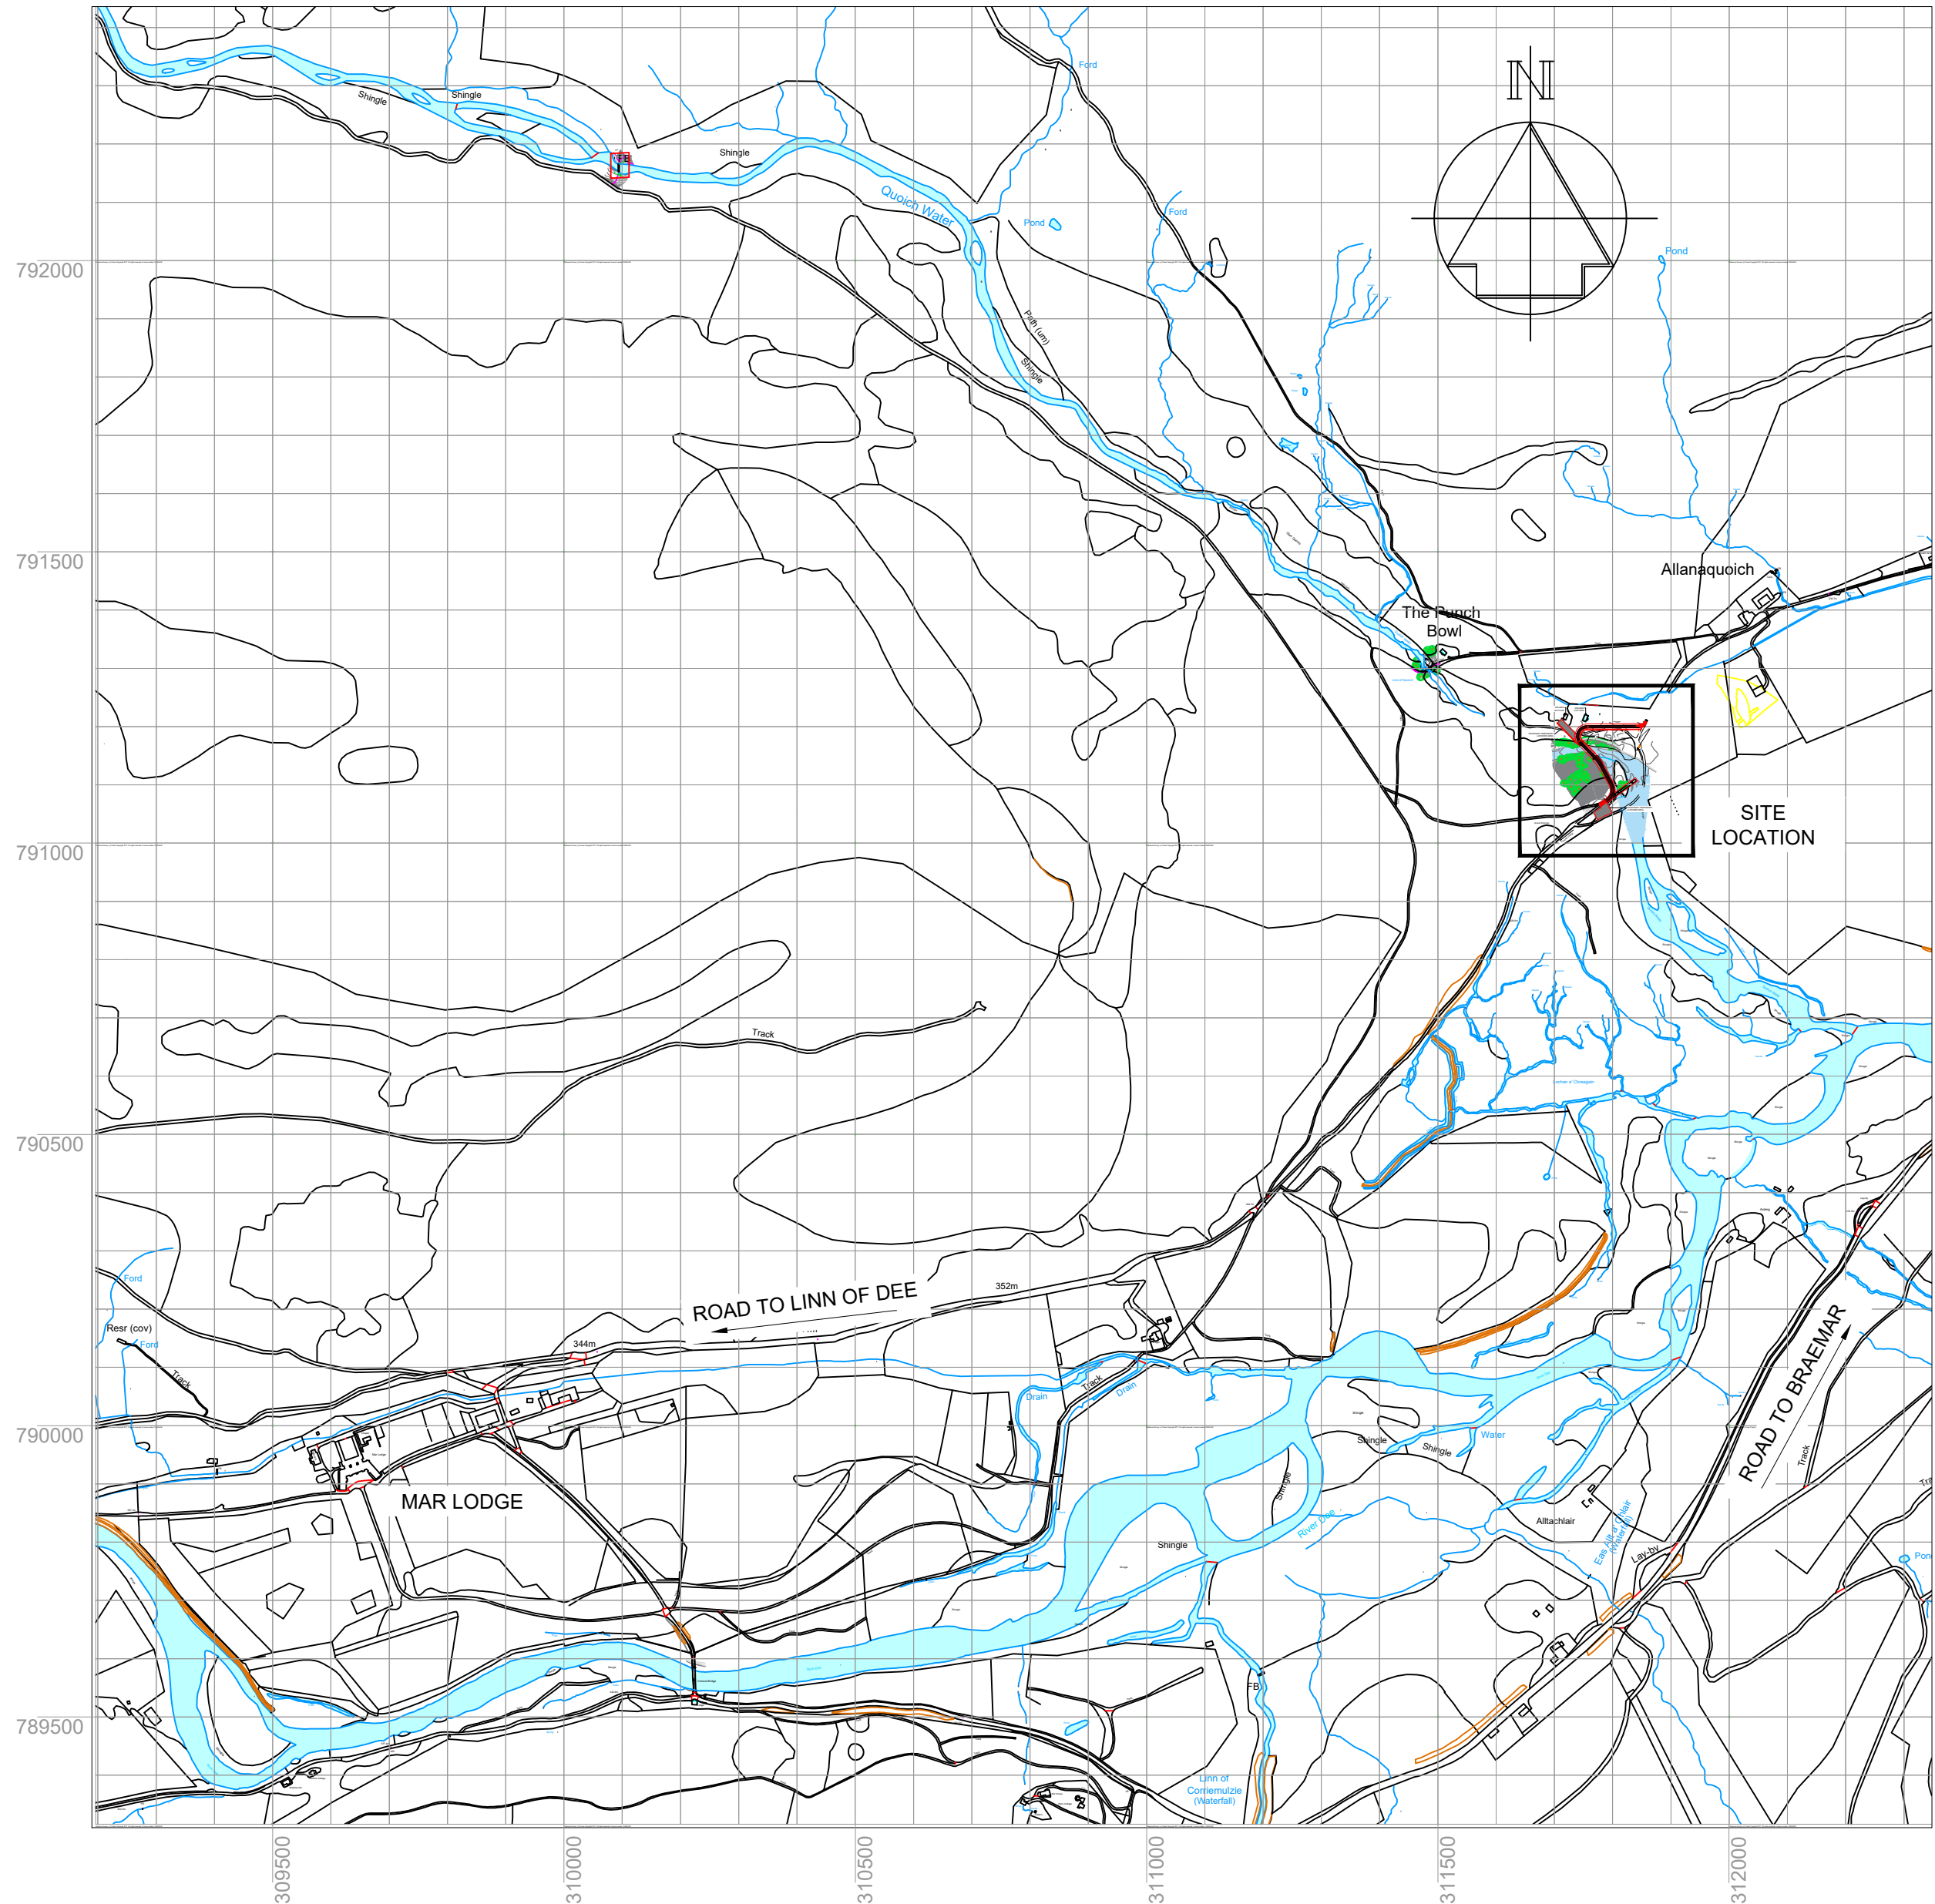

LOCATION PLAN
SCALE 1:10000

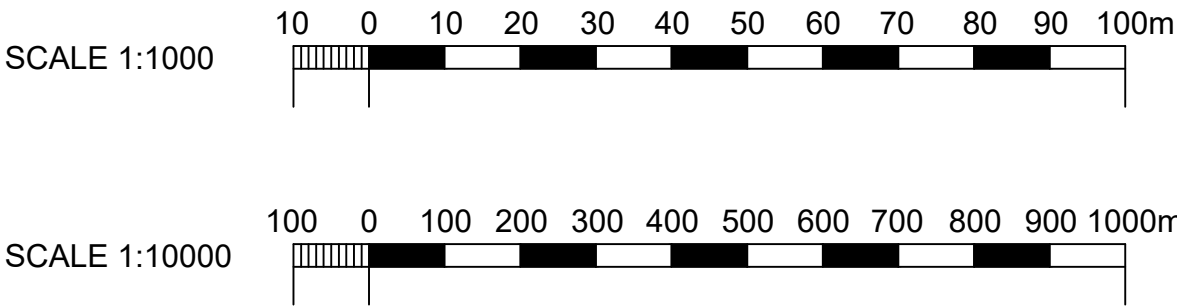

- NOTES
1. Red line boundary shown thus
 2. Area within red line boundary equals 4015m²
 3. Reproduced from Ordnance Survey Mapping with the permission of the Controller of Her Majesty's Stationery Office
© Crown copyright.
Unauthorised reproduction infringes Crown copyright and may lead to civil proceedings.
Licence Number 100002465 (2018)
 4. All land within the blue boundary is owned by the applicant, The National Trust for Scotland

REV	DESCRIPTION	DRAWN	CHKD	APPRD	DATE
P3	ROUTE ALTERED Bridge length increased	GD	AL	AL	12.10.18
P2	ROUTE ALTERED - CH 125m to 225m Moved north to avoid scheduled monument	GD	AL	AL	16.08.18
P1	FOR PLANNING	PW	AL	AL	22.03.18

Allen Gordon
CONSULTING CIVIL AND STRUCTURAL ENGINEERS

8 ARDROSS STREET
INVERNESS IV3 5NN
Tel 01463 228516/223471
Fax 01463 711757
e-mail : inverness@allengordon.co.uk

16 KING STREET
PERTH PH2 2JA
Tel 01738 639881
Fax 01738 634761
e-mail : perth@allengordon.co.uk

25 & 26 SPRINGFIELD HOUSE
LAURELHILL BUSINESS PARK
STIRLING FK7 8JQ
Tel 01786 400576
e-mail : stirling@allengordon.co.uk

CLIENT
NATIONAL TRUST SCOTLAND
MAR ESTATE

PROJECT
ALLANAQUOICH BRIDGE
REPLACEMENT


TITLE
LOCATION & LAYOUT PLANS

SCALES
1/50 @ A1
AT SHEET SIZE **A1**


STATUS
FOR PLANNING

DRAWN PW	CHECKED AL	APPROVED AL
DATE 22/03/18	DATE 22/03/18	DATE 22/03/18

DRAWING No.
600280-DRG-1001-P3

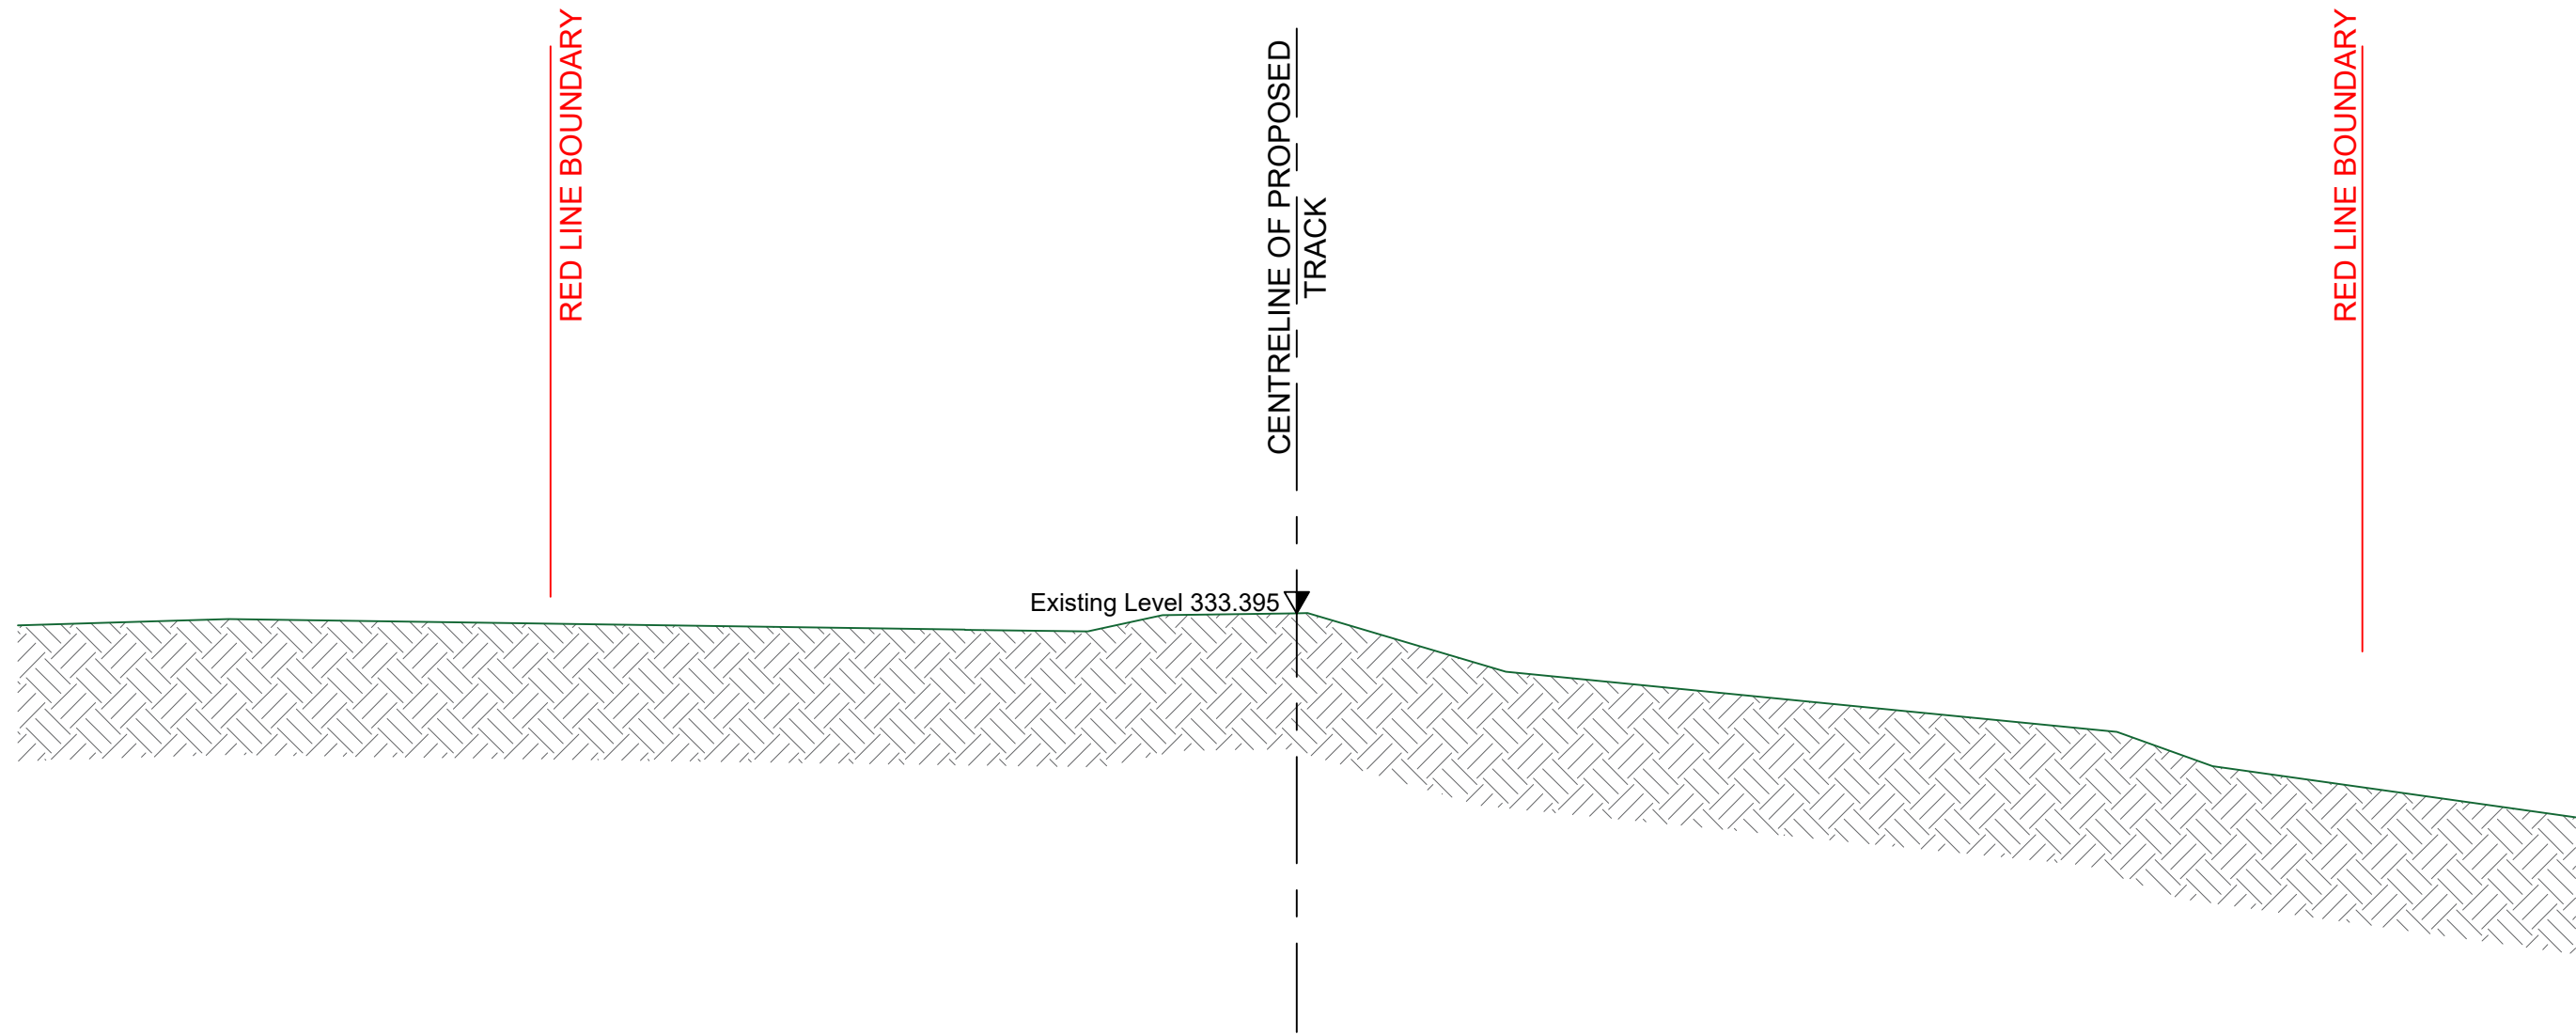

SECTION A:A
(SEE LAYOUT PLAN)
SCALE 1:50

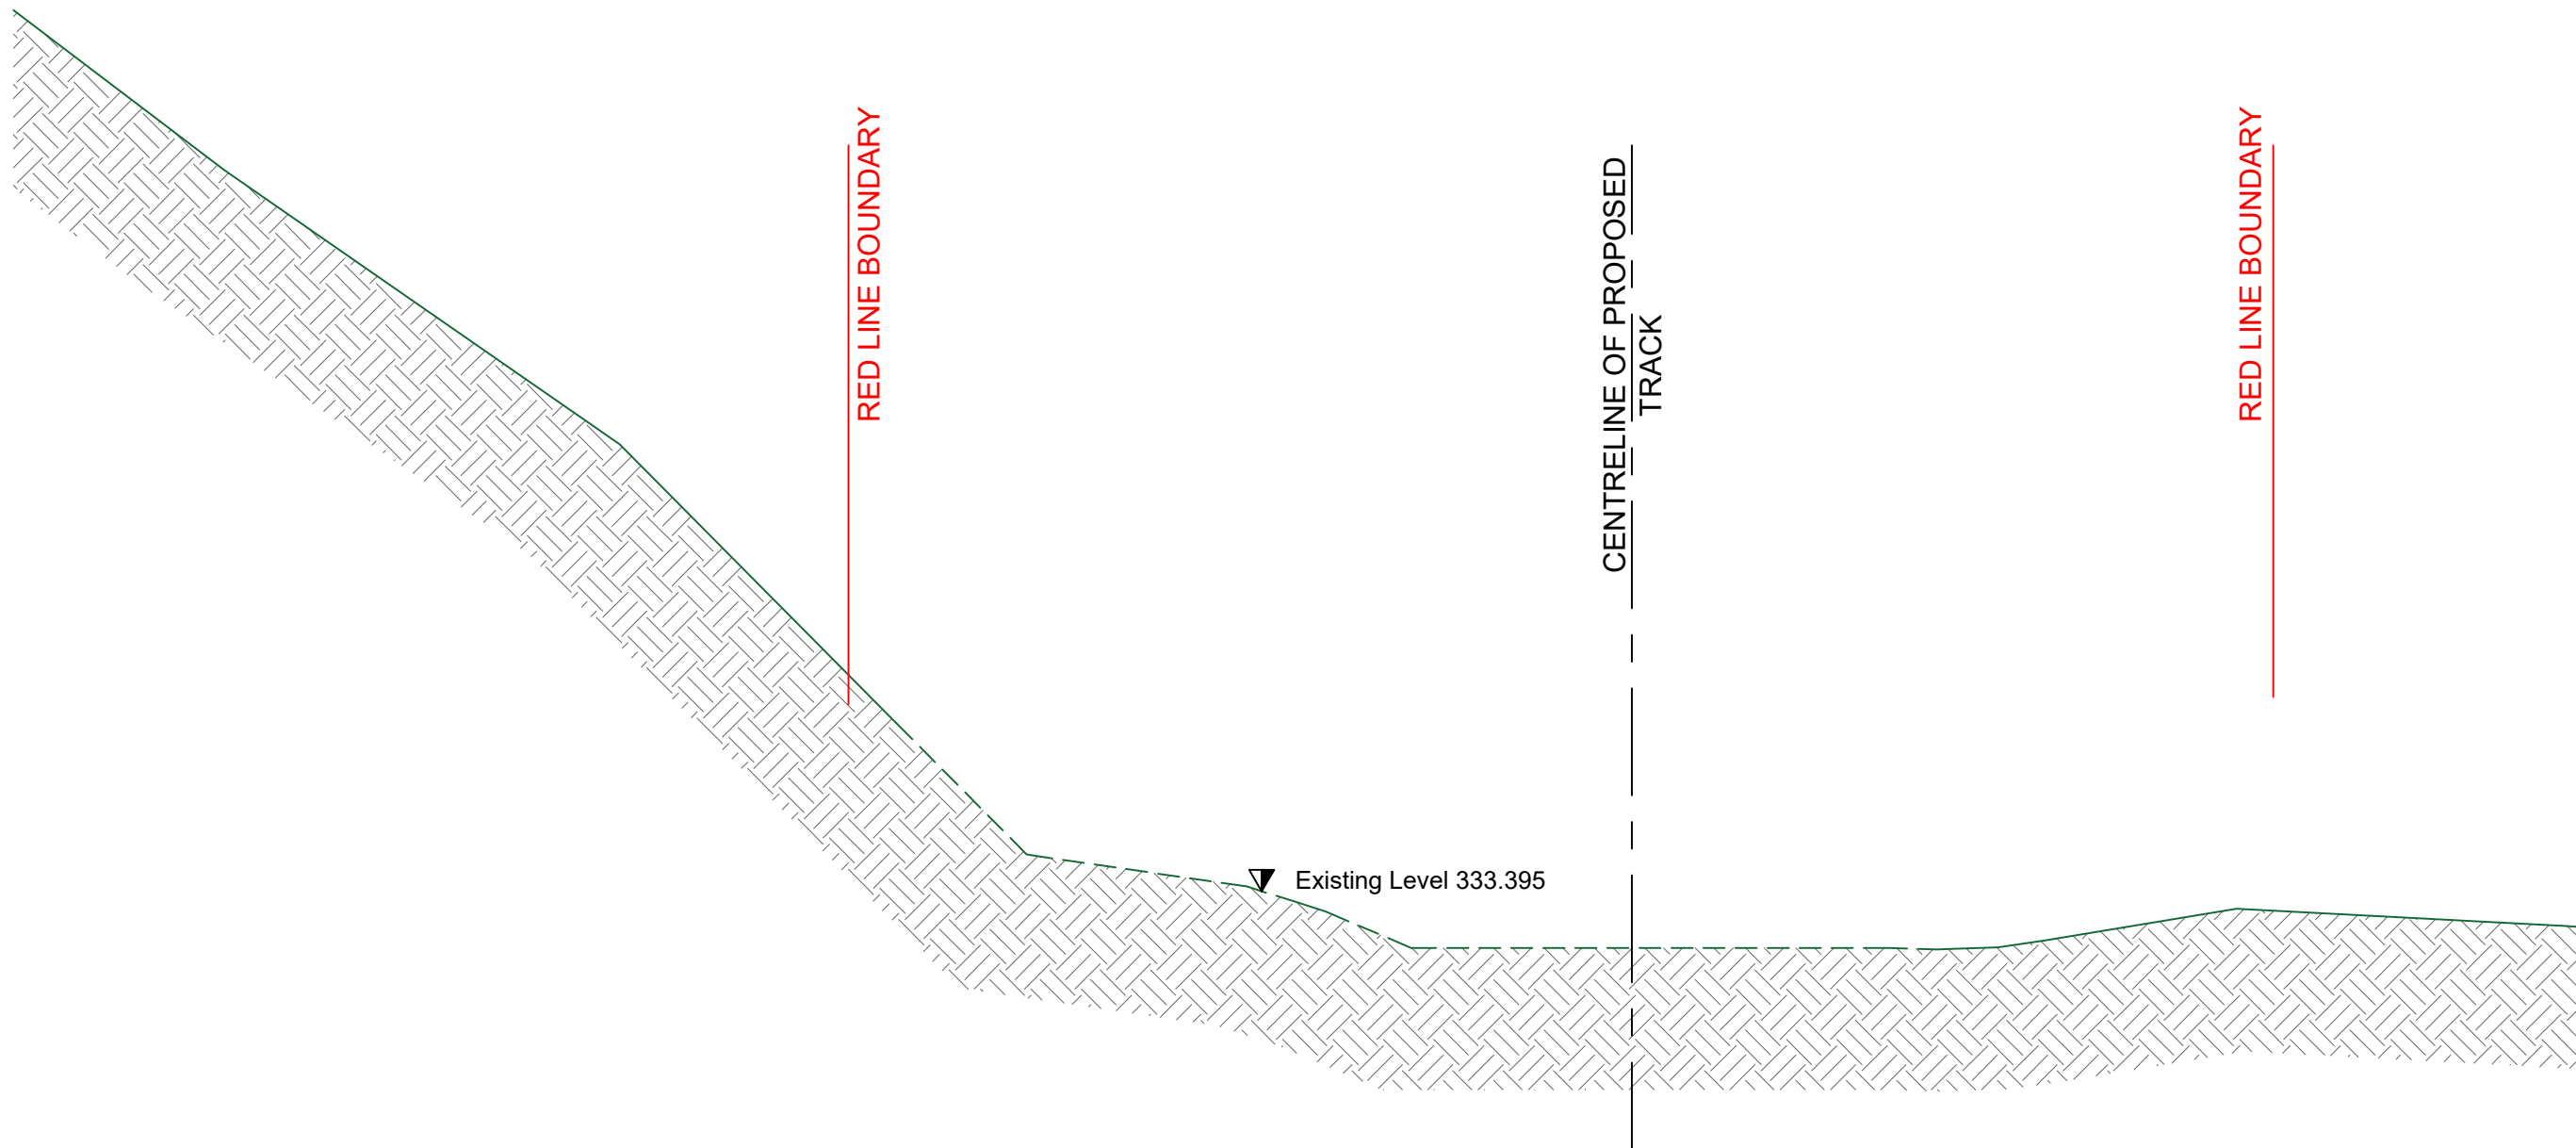

SECTION B:B
(SEE LAYOUT PLAN)
SCALE 1:50



NOTES

P3	ROUTE ALTERED	GD	AL	AL	12.10.18
P2	ROUTE ALTERED	GD	AL	AL	16.08.18
P1	FOR PLANNING	PW	AL	AL	22.03.18
REV	DESCRIPTION	DRAWN	CHKD	APPRD	DATE



Allen Gordon
CONSULTING CIVIL AND STRUCTURAL ENGINEERS

8 ARDROSS STREET
INVERNESS IV3 5NN
Tel 01463 228516/223471
Fax 01463 711757

e-mail : inverness@allengordon.co.uk

10 KING STREET
PERTH PH2 2JA
Tel 01738 639881
Fax 01738 634761
e-mail : perth@allengordon.co.uk

2/5 & 2/6 SPRINGFIELD HOUSE
LAUREL HILL BUSINESS PARK
STIRLING FK7 8JQ
Tel 01796 400576
e-mail : stirling@allengordon.co.uk

CLIENT

NATIONAL TRUST SCOTLAND
MAR ESTATE

PROJECT

ALLANAQUOICH BRIDGE
REPLACEMENT

TITLE


EXISTING GROUND PROFILE
SECTIONS A-A & B-B

SCALES	1/50 @ A1	AT SHEET SIZE	A1
STATUS			
FOR PLANNING			


DRAWN	CHECKED	APPROVED
PW	AL	AL
DATE	DATE	DATE
22/03/18	22/03/18	22/03/18

DRAWING No.

600280-DRG-1002-P3

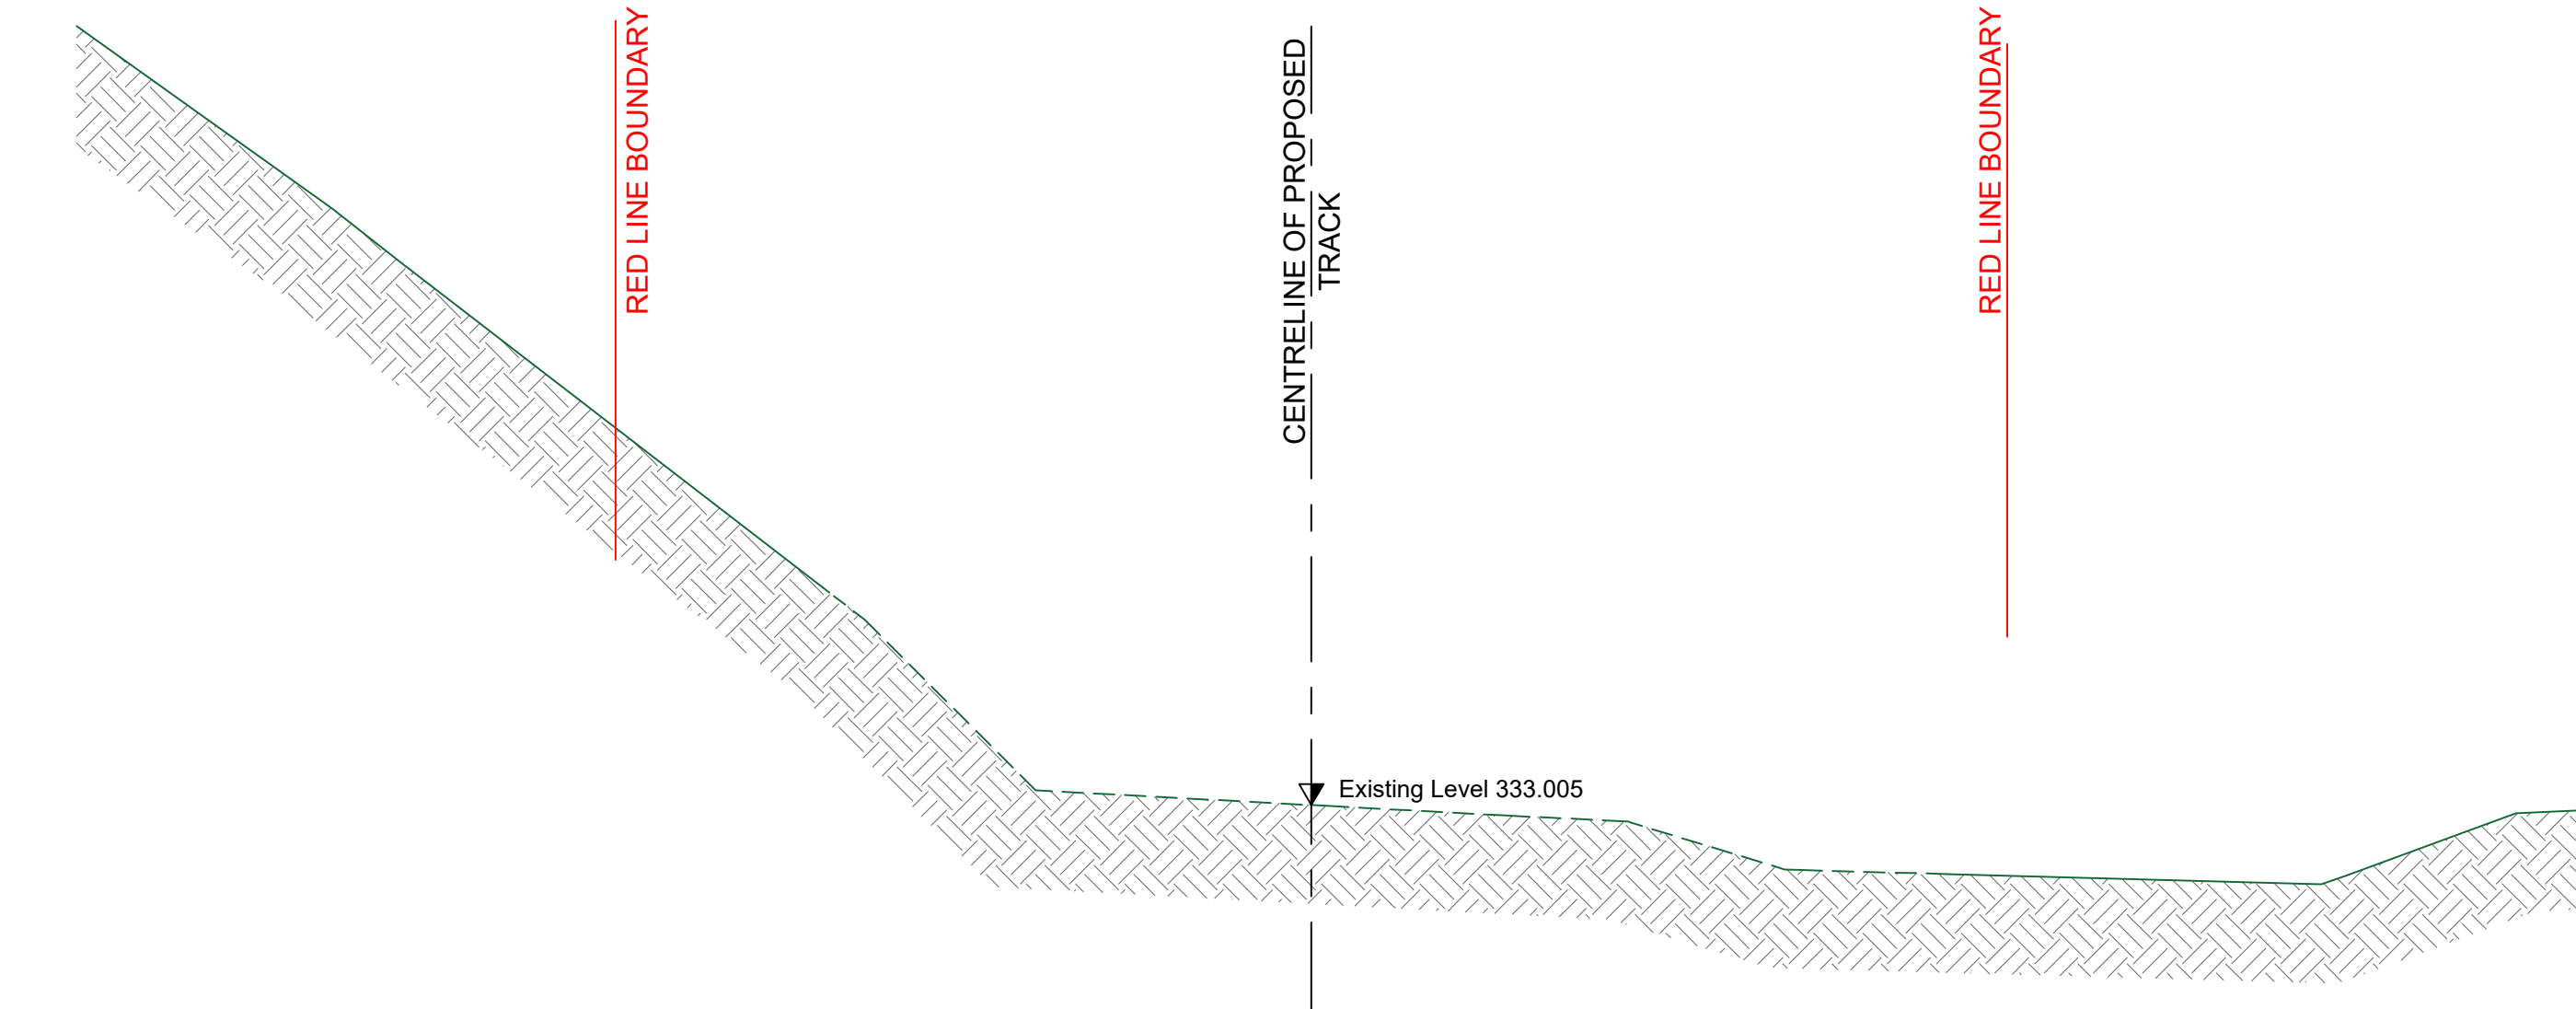


SECTION C:C
(SEE LAYOUT PLAN)
SCALE 1:50

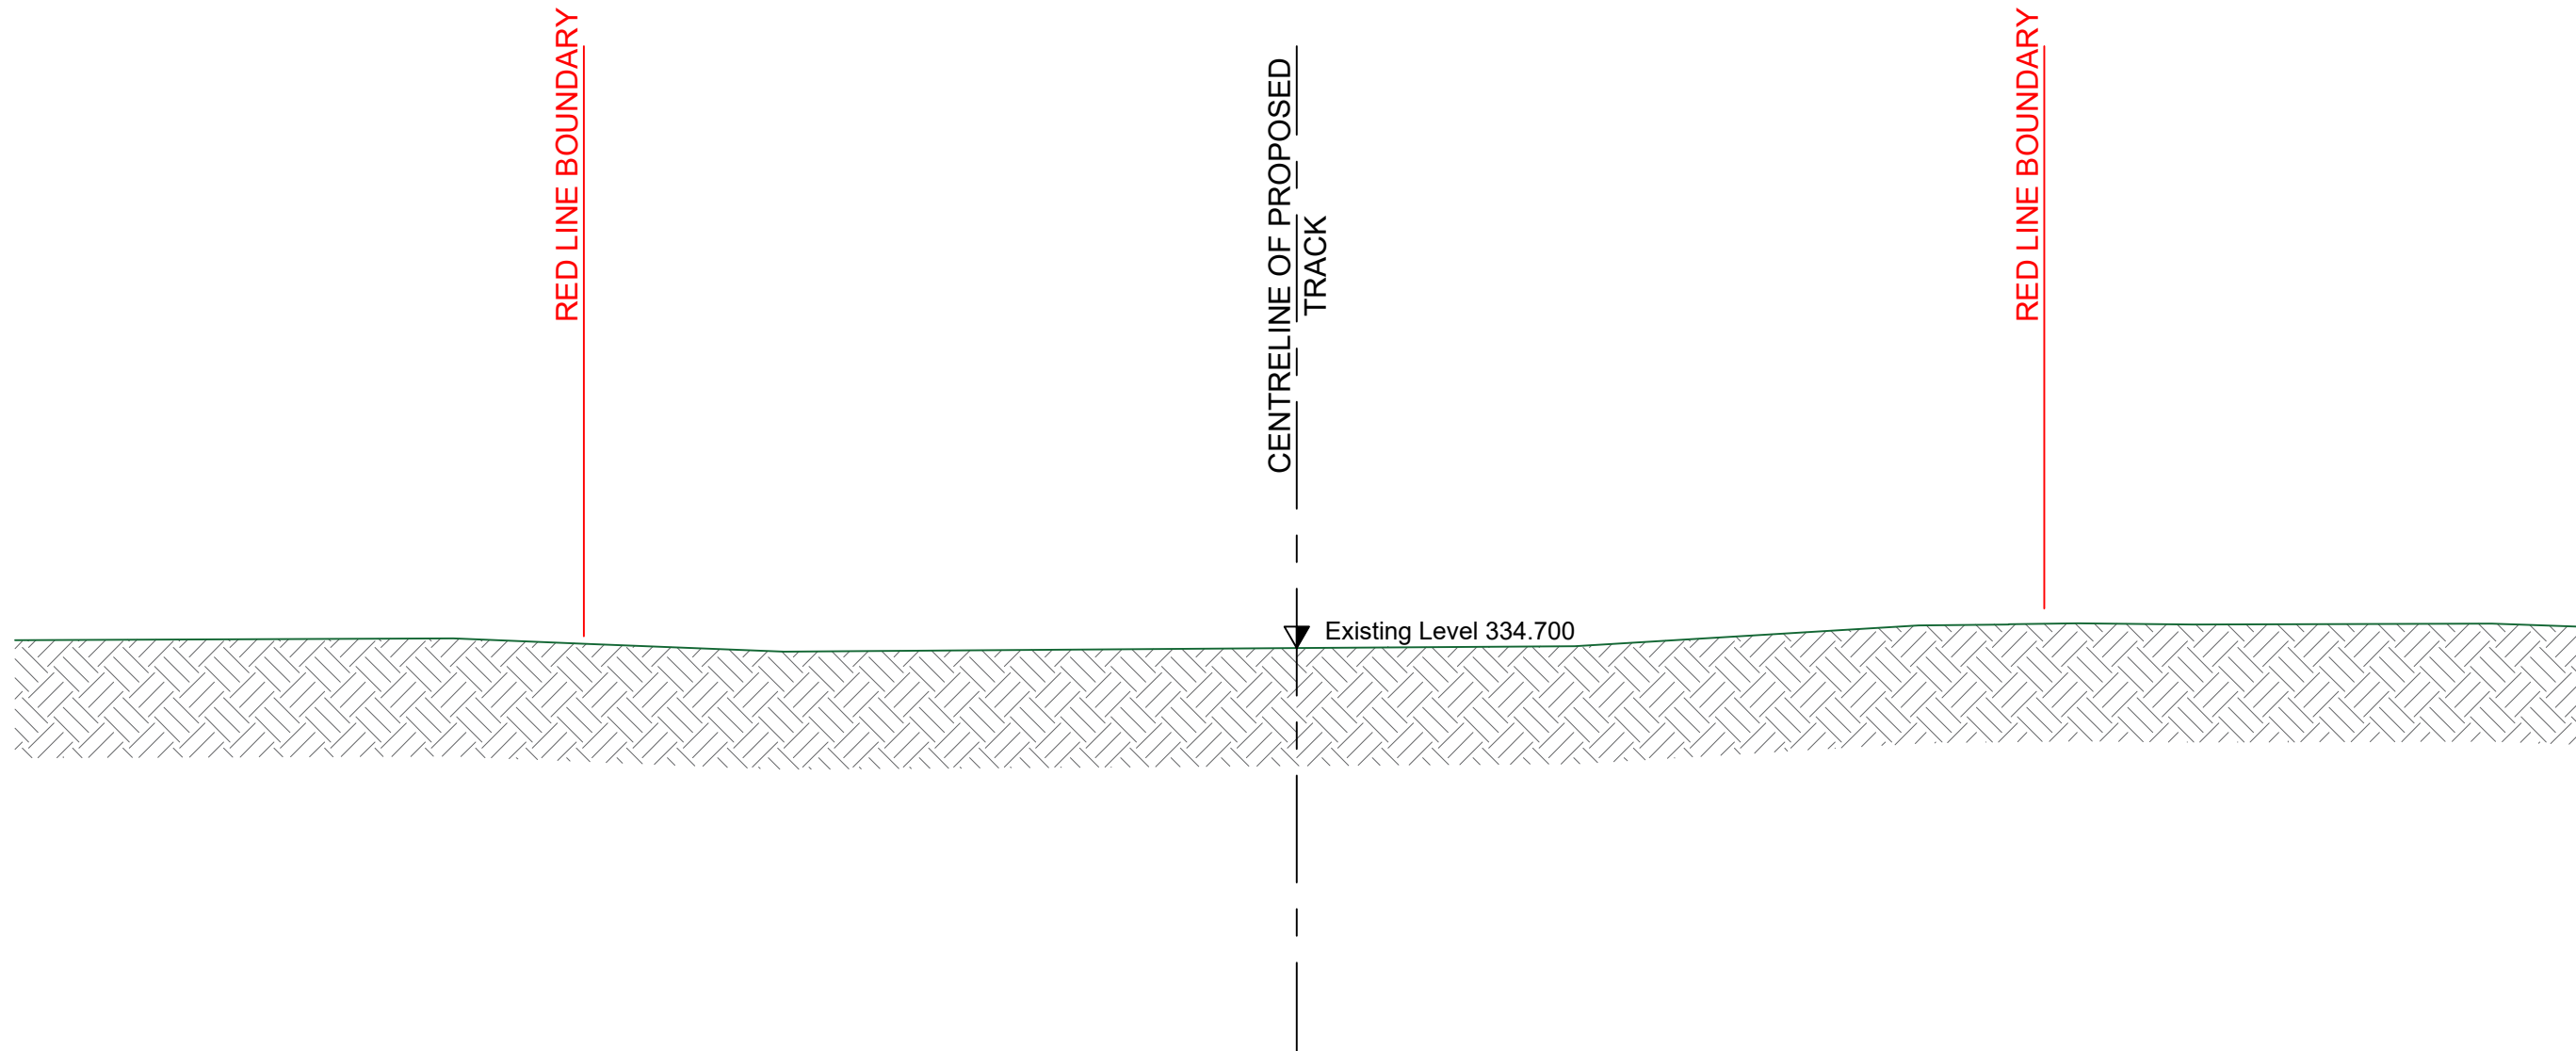

SECTION D:D
(SEE LAYOUT PLAN)
SCALE 1:50

SCALE 1:50

 

NOTES

P3	ROUTE ALTERED	GD	AL	AL	12.10.18
P2	ROUTE ALTERED	GD	AL	AL	16.08.18
P1	FOR PLANNING	PW	AL	AL	22.03.18
REV	DESCRIPTION	DRAWN	CHKD	APPRD	DATE



Allen Gordon
CONSULTING CIVIL AND STRUCTURAL ENGINEERS

8 ARDROSS STREET
INVERNESS IV3 5NN
Tel 01463 226516/223471
Fax 01463 711767

e-mail : inverness@allengordon.co.uk

10 KING STREET
PERTH PH2 2JA
Tel 01738 639681
Fax 01738 634761

2/5 & 2/6 SPRINGFIELD HOUSE
LAURELHILL BUSINESS PARK
STIRLING FK7 8JQ
Tel 01796 400576

e-mail : perth@allengordon.co.uk e-mail : stirling@allengordon.co.uk

CLIENT
NATIONAL TRUST SCOTLAND
MAR ESTATE

PROJECT
ALLANAQUOICH BRIDGE
REPLACEMENT


TITLE
EXISTING GROUND PROFILE
SECTIONS C-C & D-D

SCALES
1/50 @ A1
AT SHEET SIZE
A1


STATUS
FOR PLANNING

DRAWN PW	CHECKED AL	APPROVED AL
DATE 22/03/18	DATE 22/03/18	DATE 22/03/18

DRAWING No.
600280-DRG-1003-P3

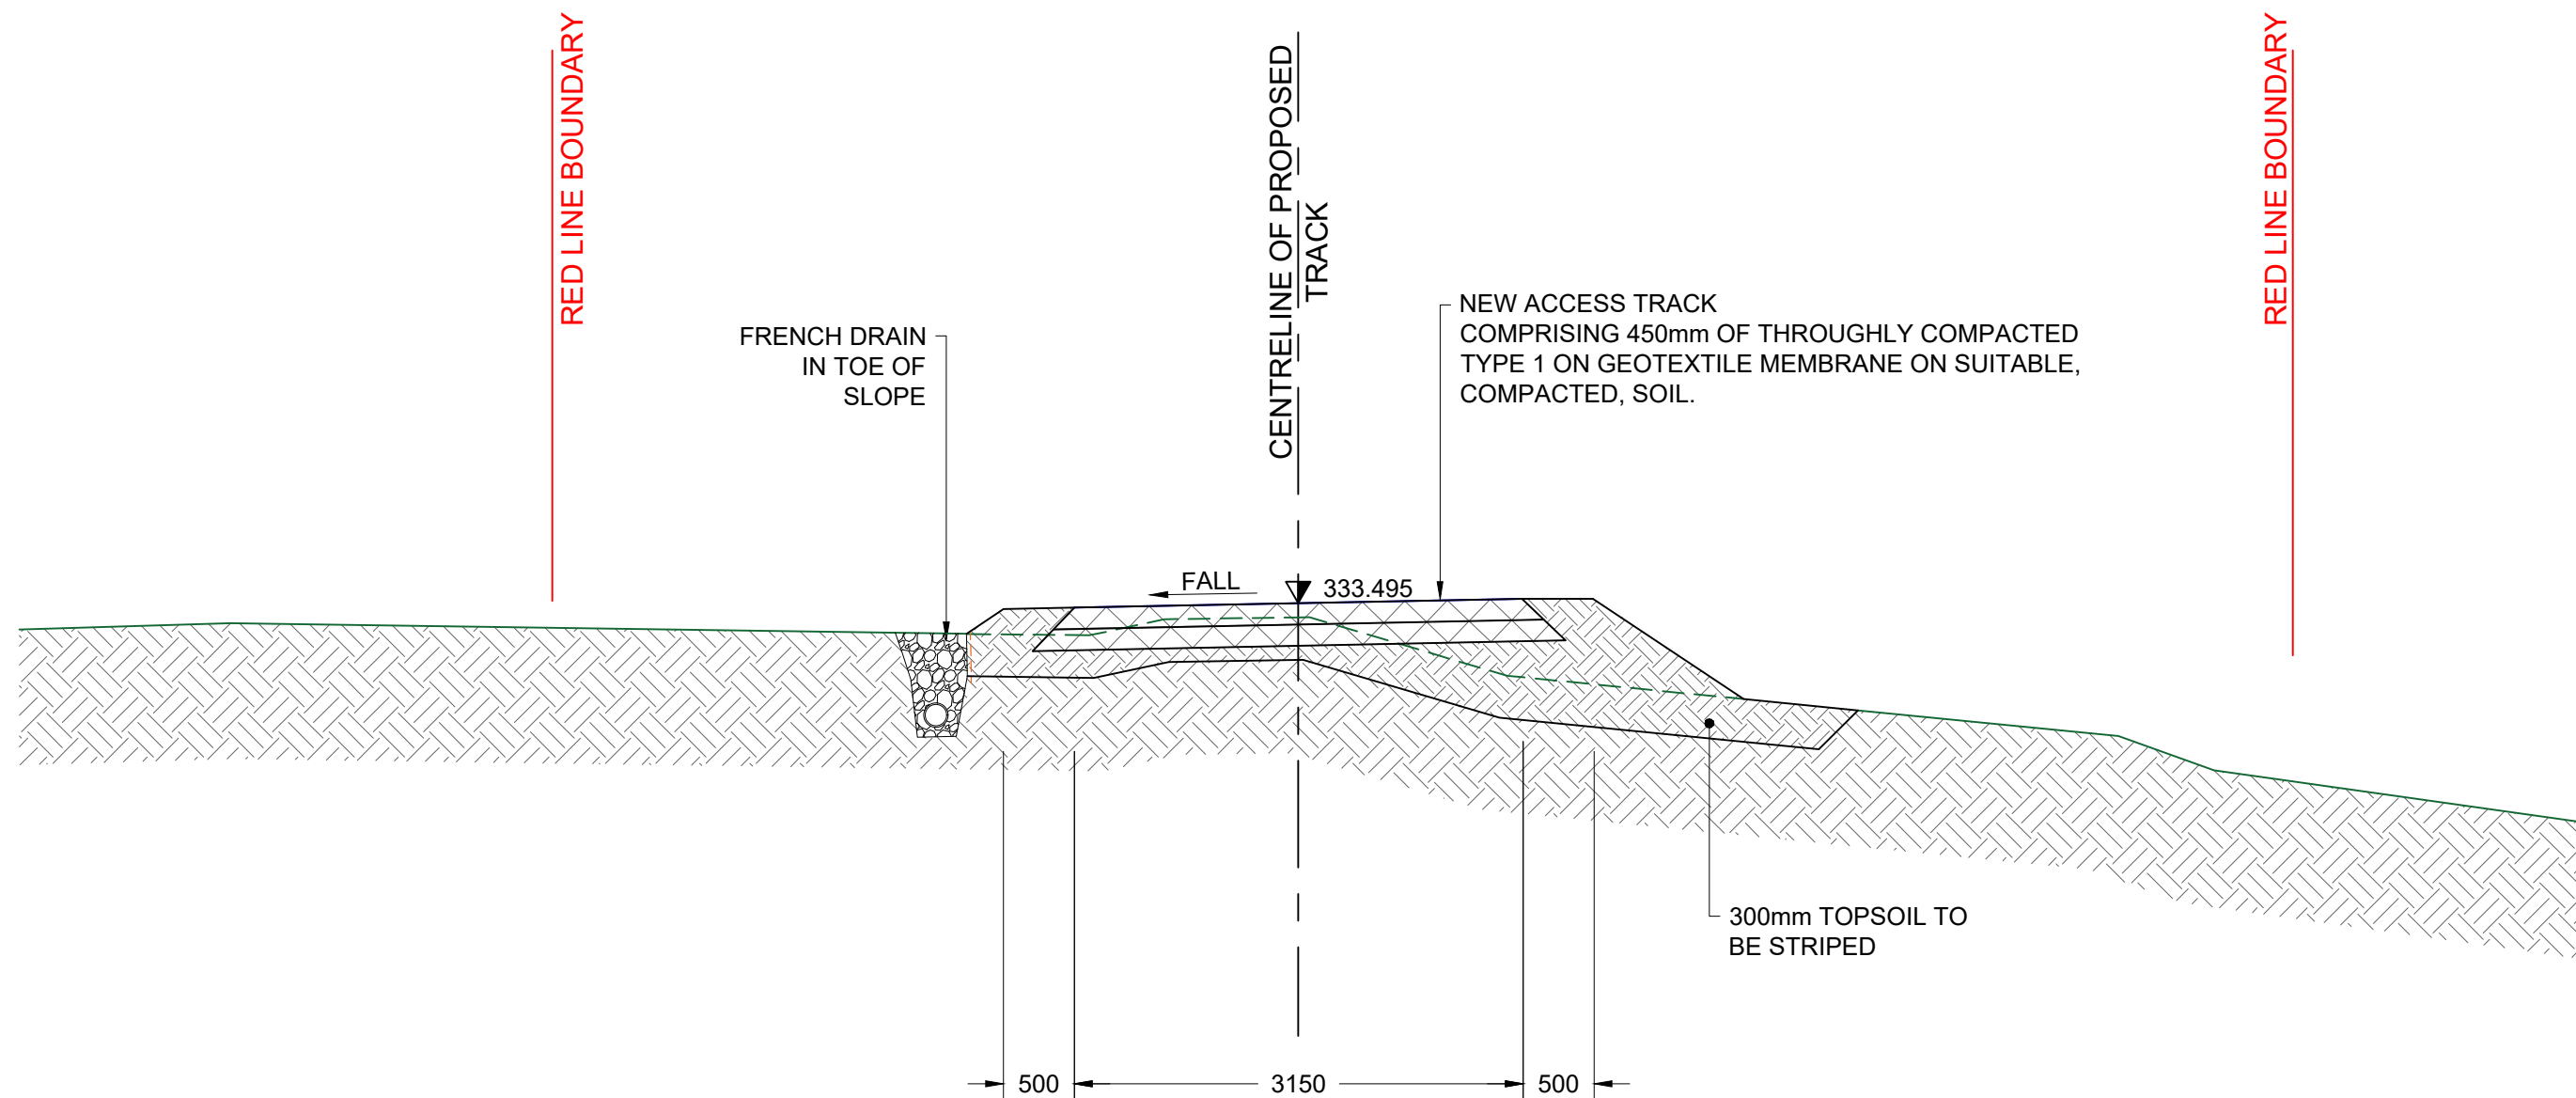


SECTION A:A
(SEE LAYOUT PLAN)
SCALE 1:50

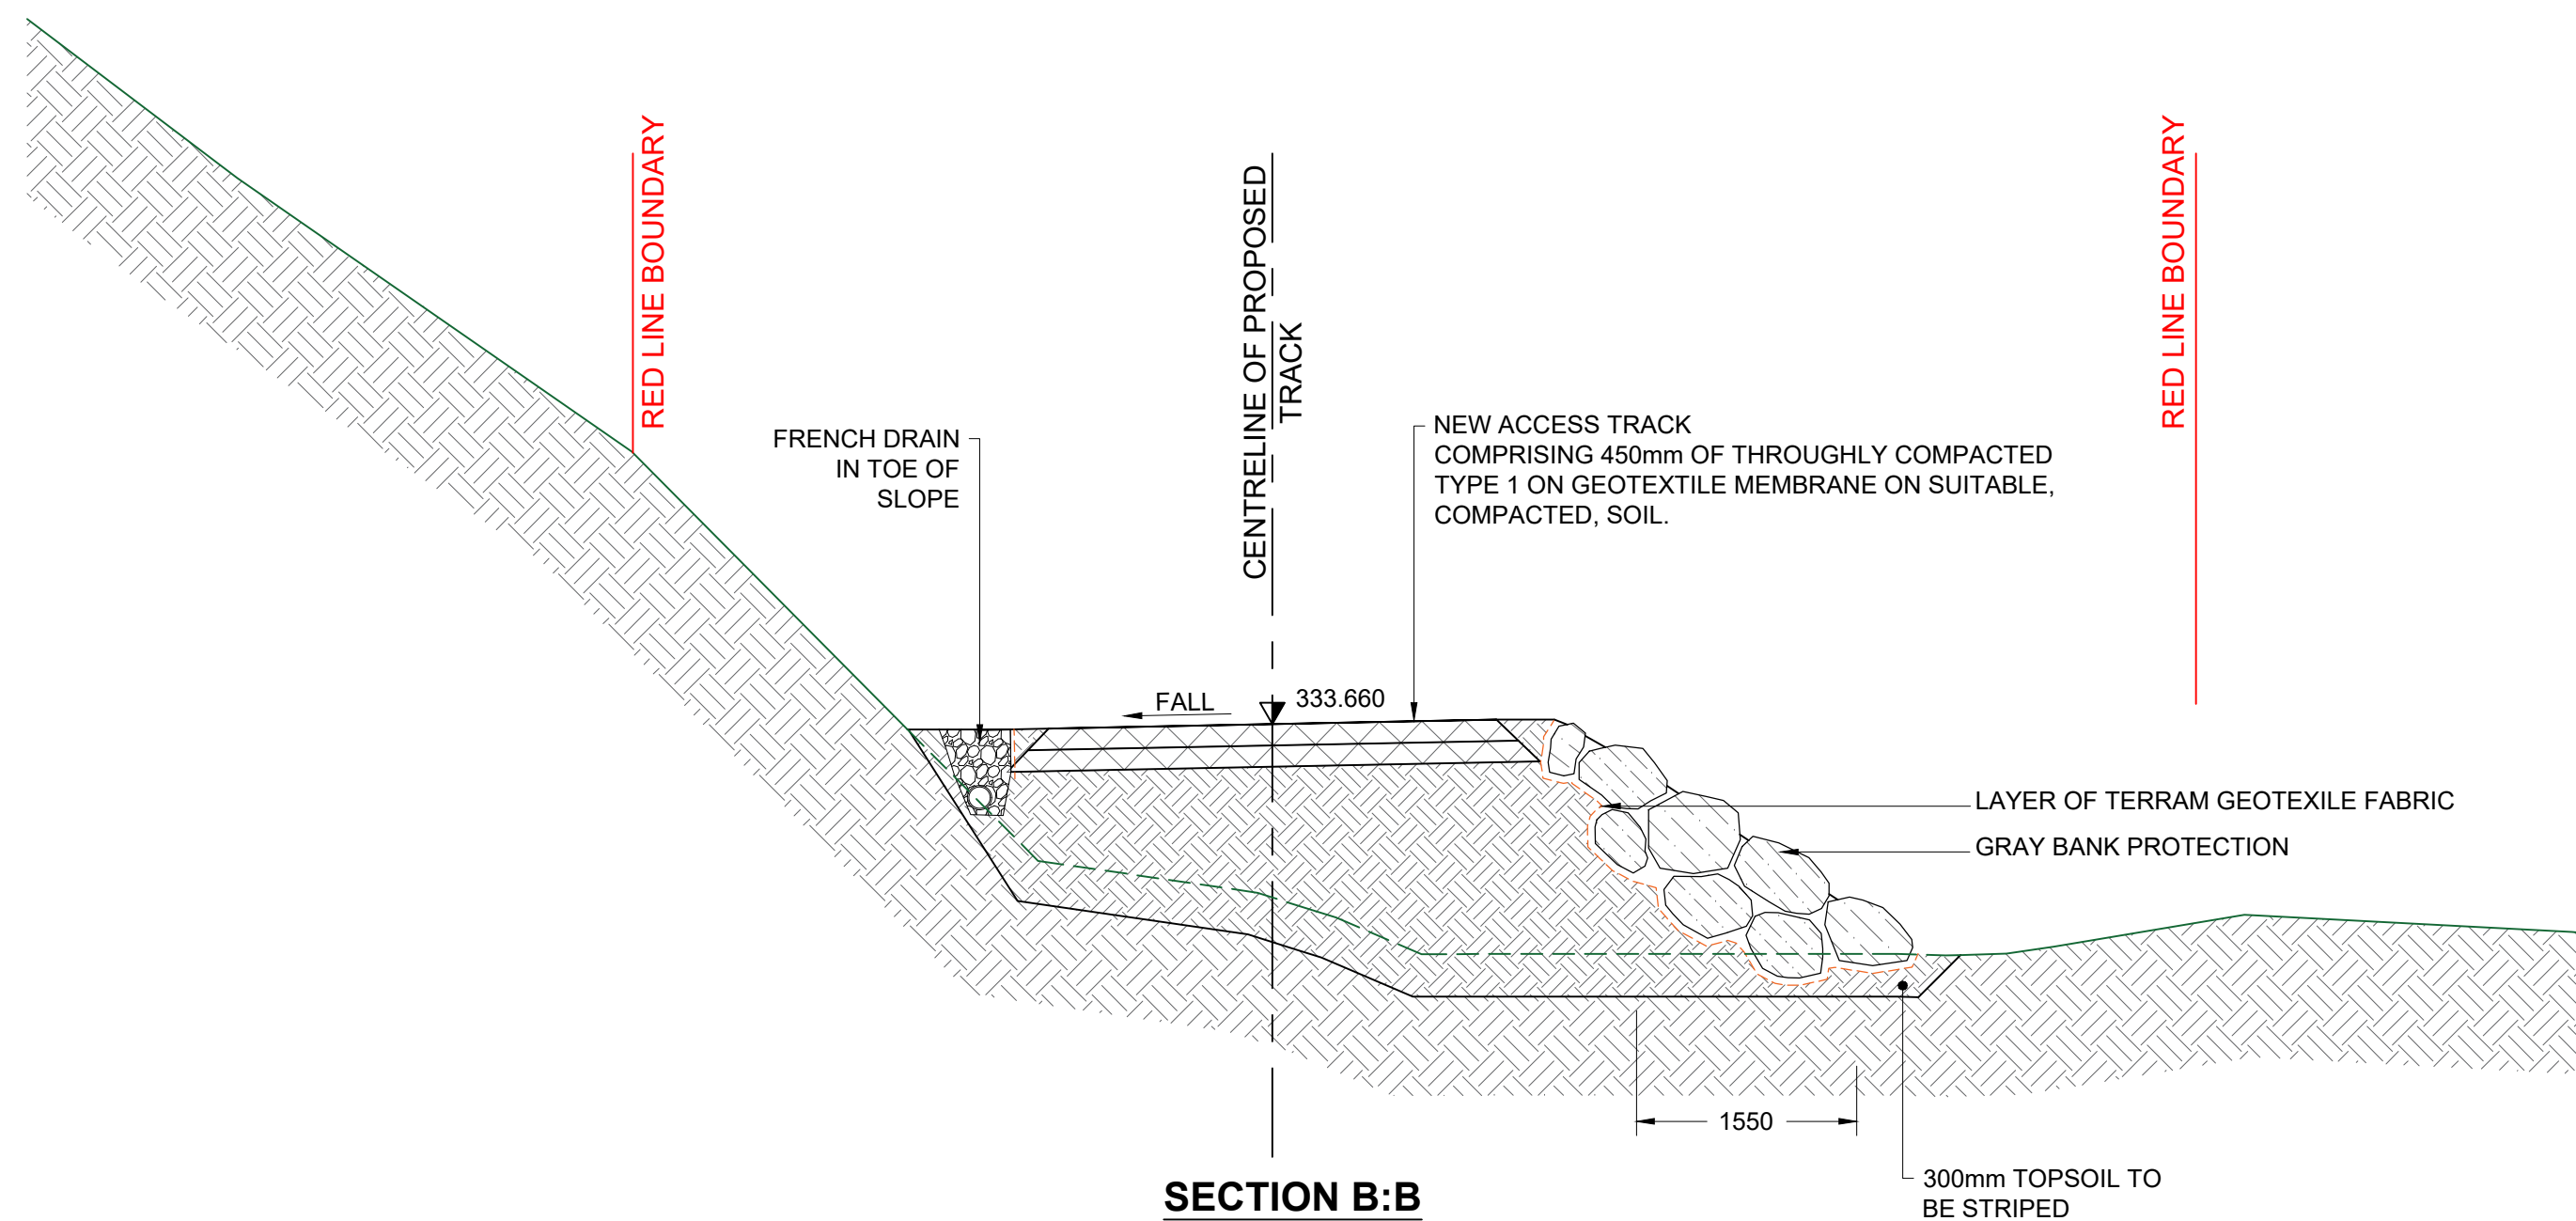

SECTION B:B
(SEE LAYOUT PLAN)
SCALE 1:50

SCALE 1:50

 

NOTES

P3	ROUTE ALTERED		GD	AL	AL	12.10.18
P2	LEVEL ALTERATIONS		GD	AL	AL	16.08.18
P1	FOR PLANNING		PW	AL	AL	22.03.18
REV	DESCRIPTION		DRAWN	CHKD	APPRD	DATE

Allen Gordon
CONSULTING CIVIL AND STRUCTURAL ENGINEERS

8 ARDROSS STREET
INVERNESS IV3 5NN
Tel 01463 238516/223471
Fax 01463 711787

e-mail : inverness@allengordon.co.uk

10 KING STREET
PERTH PH2 2JA
Tel 01738 639881
Fax 01738 634761

e-mail : perth@allengordon.co.uk

2/5 & 2/6 SPRINGFIELD HOUSE
LAURELHILL BUSINESS PARK
STIRLING FK7 8JQ
Tel 01766 400576

e-mail : stirling@allengordon.co.uk

CLIENT

NATIONAL TRUST SCOTLAND
MAR ESTATE

PROJECT

ALLANAQUOICH BRIDGE
REPLACEMENT

TITLE

PROPOSED TRACK CROSS
SECTIONS A-A & B-B

SCALES

1/50 @ A1

AT SHEET SIZE **A1**


STATUS

FOR PLANNING


DRAWN	CHECKED	APPROVED
PW	AL	AL
DATE	DATE	DATE
22/03/18	22/03/18	22/03/18

DRAWING No.

600280-DRG-1004-P3

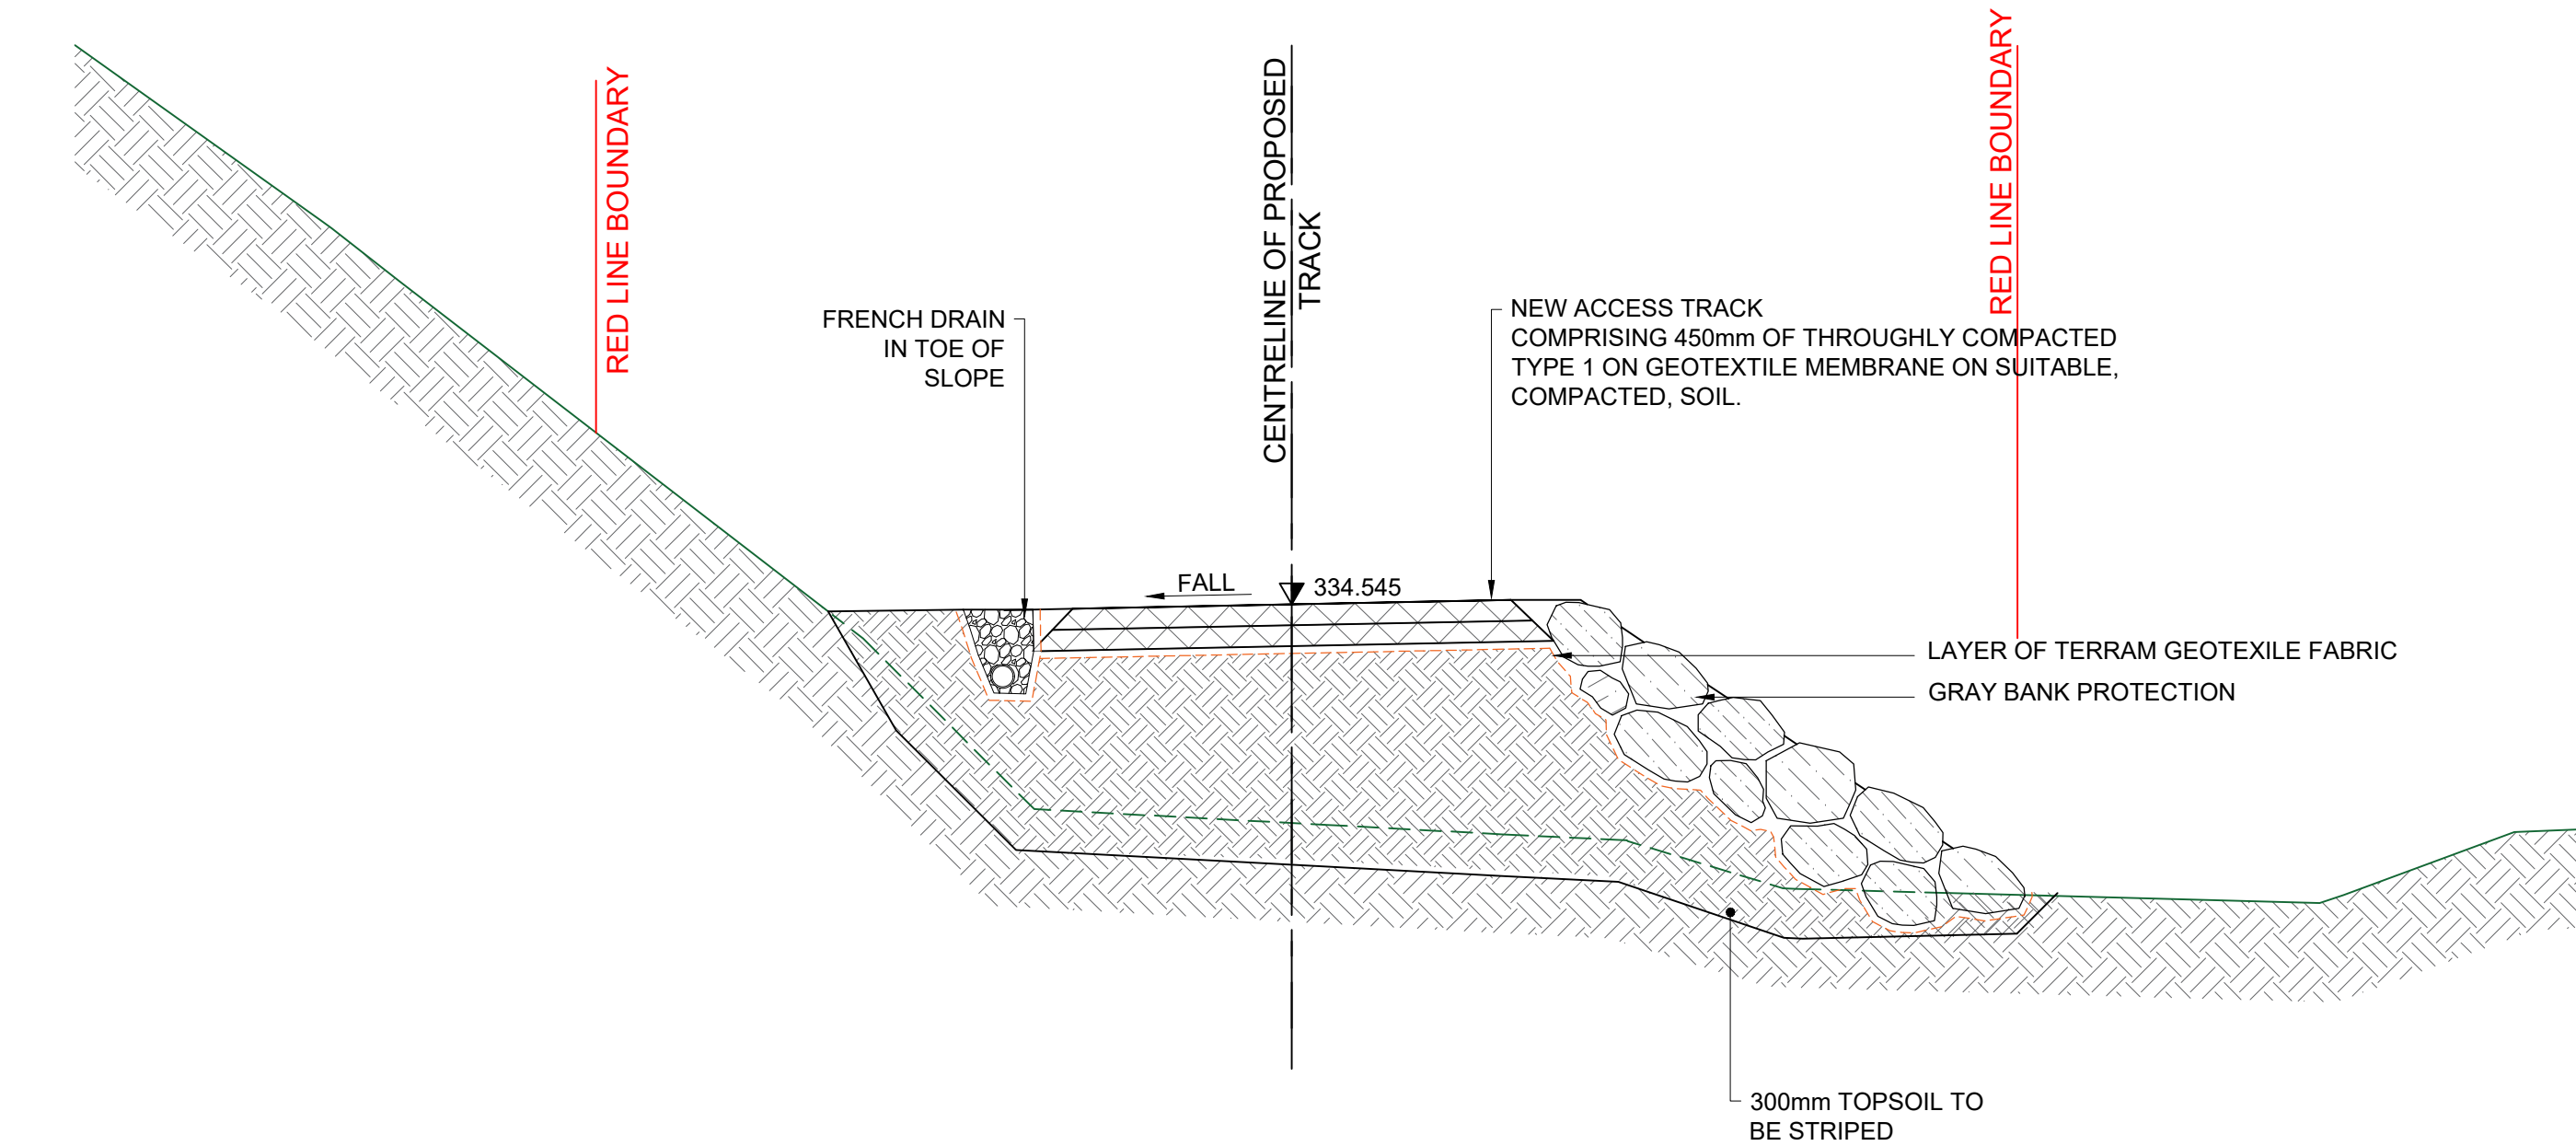

SECTION C:C
(SEE LAYOUT PLAN)
SCALE 1:50

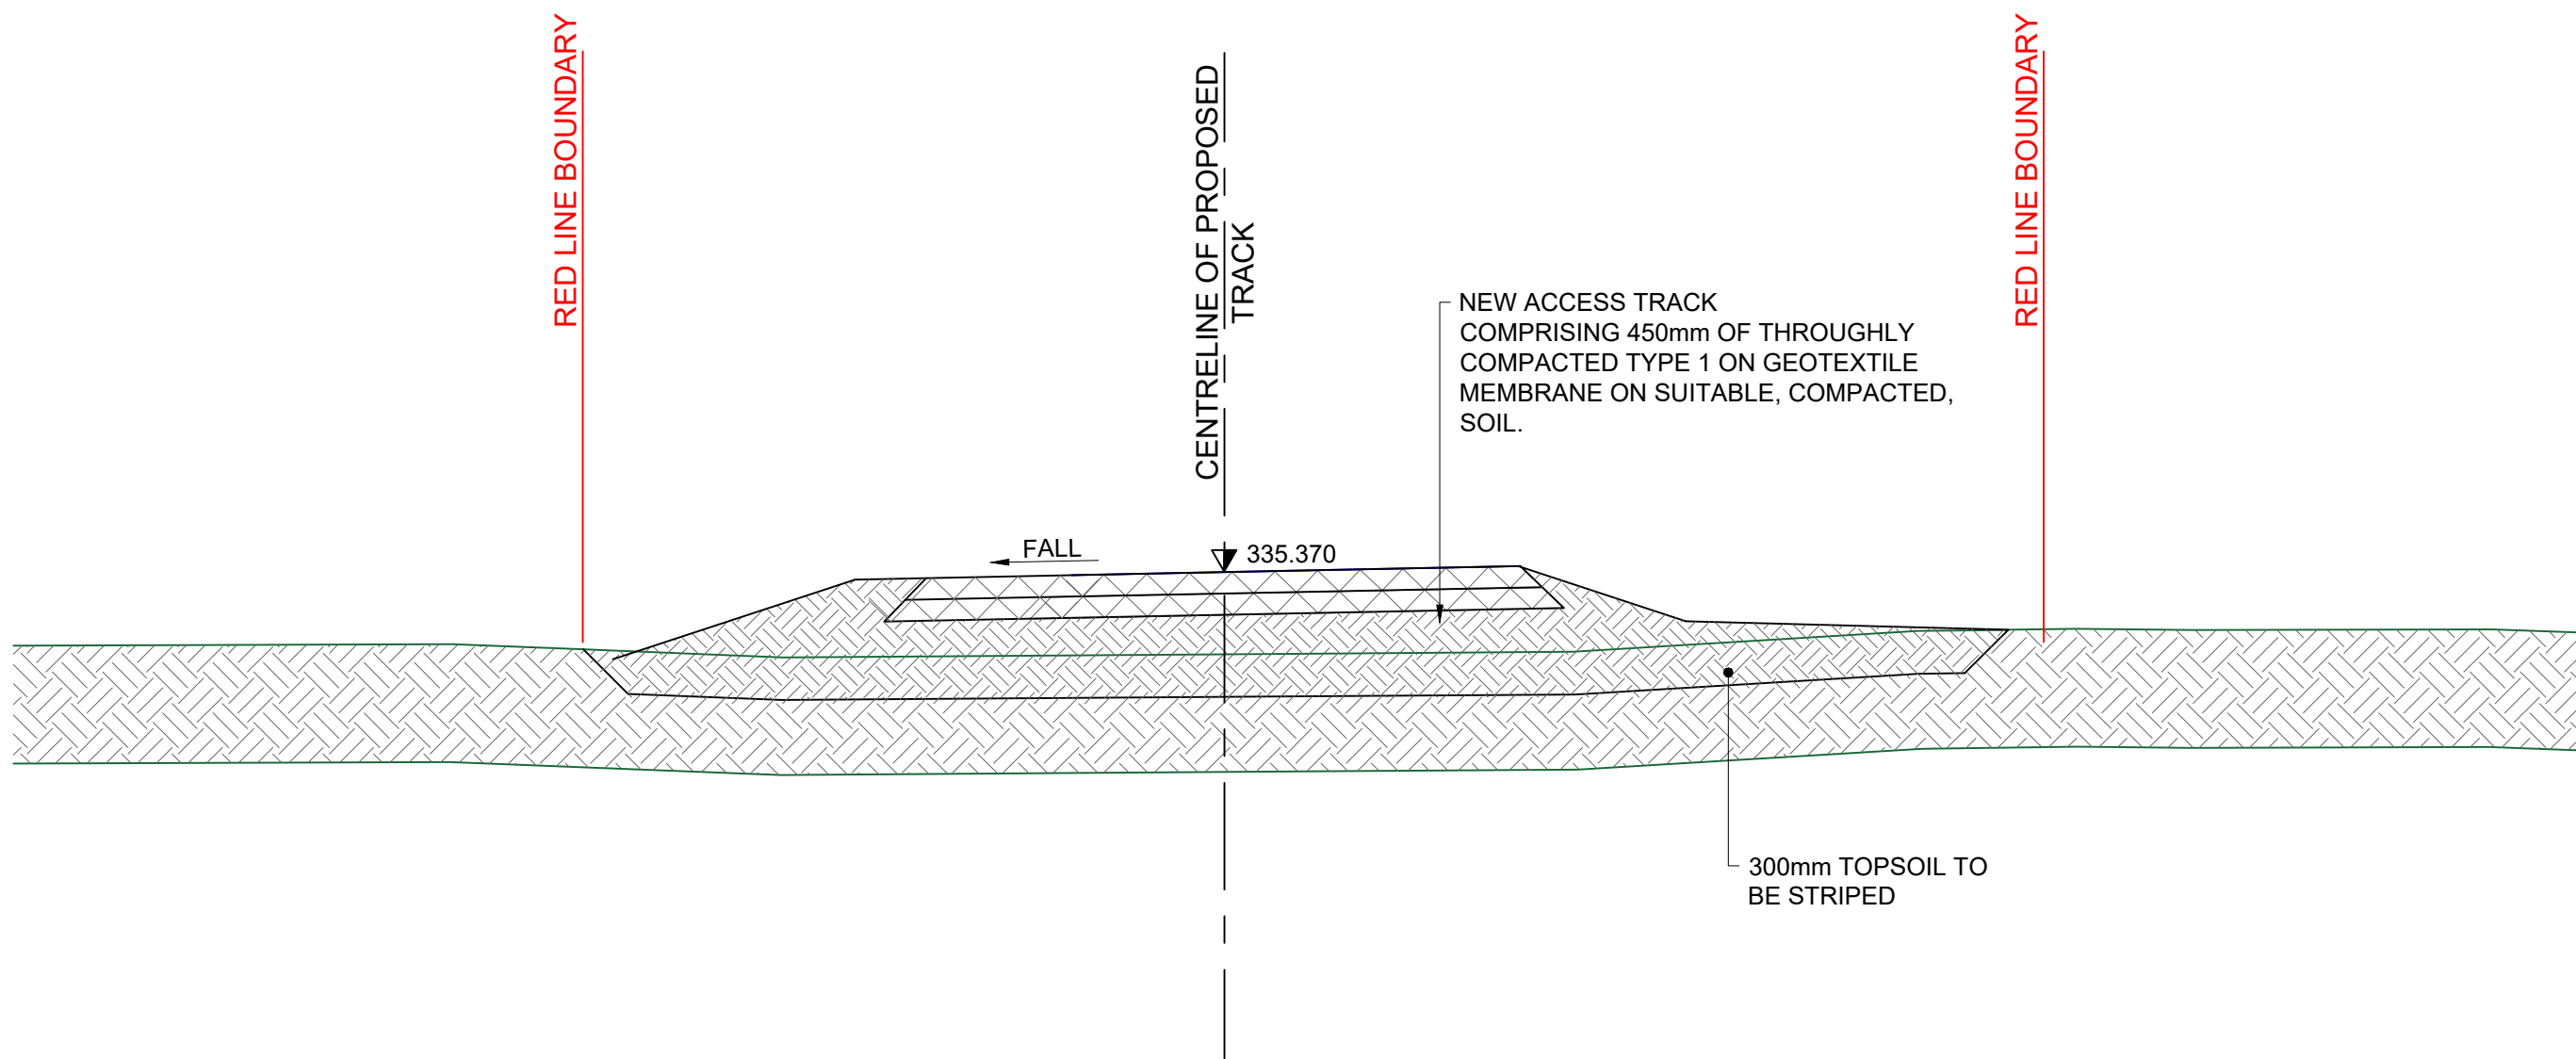

SECTION D:D
(SEE LAYOUT PLAN)
SCALE 1:50



NOTES

P3	ROUTE ALTERED	GD	AL	AL	12.10.18
P2	LEVEL ALTERATIONS	GD	AL	AL	16.08.18
P1	FOR PLANNING	PW	AL	AL	22.03.18
REV	DESCRIPTION	DRAWN	CHKD	APPRD	DATE



Allen Gordon
CONSULTING CIVIL AND STRUCTURAL ENGINEERS

8 ARDROSS STREET
INVERNESS IV3 5NN
Tel 01463 226516/223471
Fax 01463 711767

e-mail : inverness@allengordon.co.uk

10 KING STREET
PERTH PH2 2JA
Tel 01738 636681
Fax 01738 634761

e-mail : perth@allengordon.co.uk

2/5 & 2/6 SPRINGFIELD HOUSE
LAURELHILL BUSINESS PARK
STIRLING FK7 8JQ
Tel 01796 400576

e-mail : stirling@allengordon.co.uk

CLIENT
NATIONAL TRUST SCOTLAND
MAR ESTATE

PROJECT
ALLANAQUOICH BRIDGE
REPLACEMENT


TITLE
PROPOSED TRACK CROSS
SECTIONS C-C & D-D

SCALES
1/50 @ A1
AT SHEET SIZE
A1


STATUS
FOR PLANNING

DRAWN	CHECKED	APPROVED
PW	AL	PW
DATE 22/03/18	DATE 22/03/18	DATE 22/03/18

DRAWING No.
600280-DRG-1005-P3

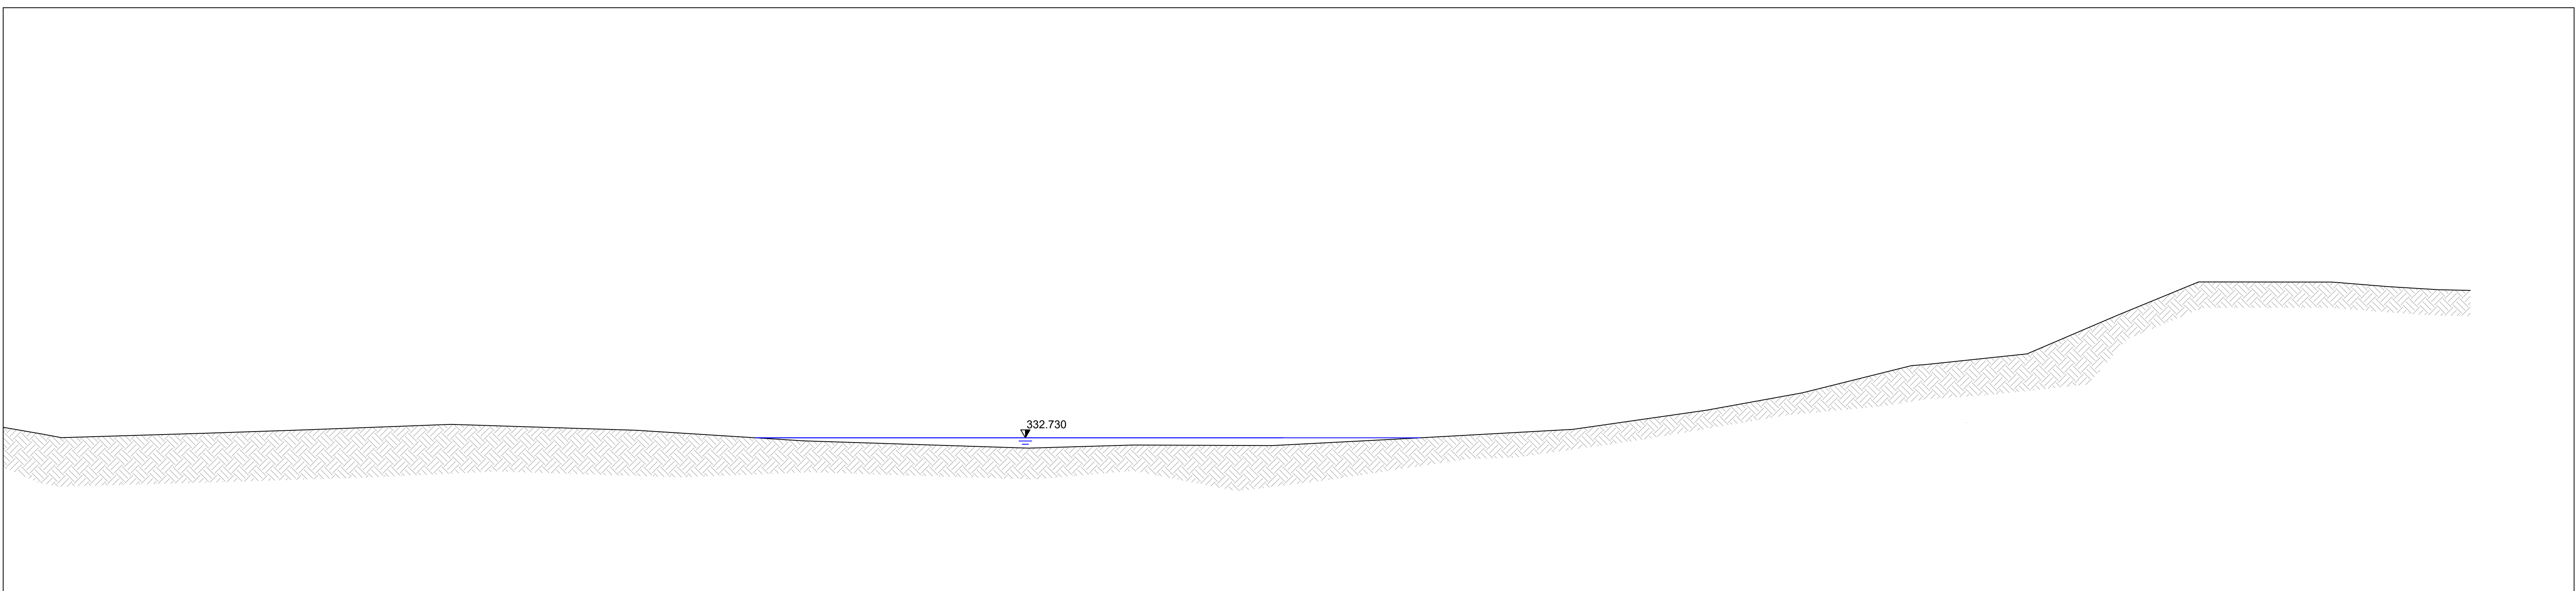

EXISTING GROUND PROFILE VIEW LOOKING UPSTREAM
SCALE 1:50

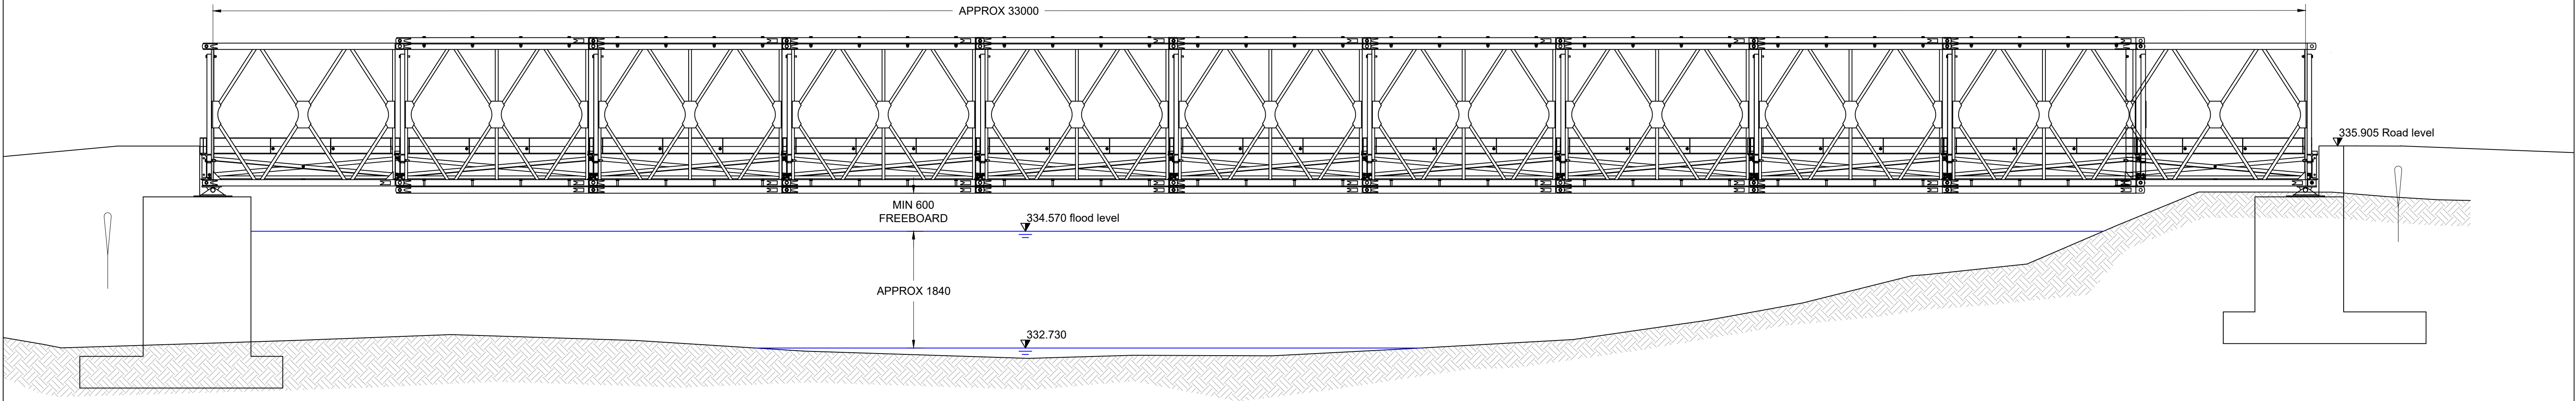

PROPOSED BRIDGE ELEVATION LOOKING UPSTREAM
SCALE 1:50



NOTES

P3	BRIDGE SPAN ALTERED	GD	AL	AL	12.10.18
P2	LEVEL ALTERATIONS	GD	AL	AL	16.08.18
P1	FOR PLANNING	PW	AL	AL	22.03.18
REV	DESCRIPTION	DRAWN	CHK'D	APPR'D	DATE



CONSULTING CIVIL AND STRUCTURAL ENGINEERS

8 ARDROSS STREET
INVERNESS IV3 5NN
Tel 01463 236516/233471
Fax 01463 711767
e-mail : inverness@allengordon.co.uk

16 KING STREET
PERTH PH2 8JA
Tel 01738 636811
Fax 01738 634701
e-mail : perth@allengordon.co.uk

2/5 & 2/6 SPRINGFIELD HOUSE
LAURELHILL BUSINESS PARK
STIRLING FK7 8JG
Tel 01753 606070
e-mail : stirling@allengordon.co.uk

CLIENT	NATIONAL TRUST SCOTLAND MAR ESTATE		
PROJECT	ALLANAQUOICH BRIDGE REPLACEMENT		
TITLE	EXISTING SECTION AND PROPOSED BRIDGE ELEVATION LOOKING UPSTREAM		

SCALES	1/50 @ A1	AT SHEET SIZE	A1
STATUS	FOR PLANNING		
DRAWN	PW	CHECKED	AL
DATE	22/03/18	DATE	22/03/18
APPROVED	AL	DATE	22/03/18
DRAWING No.	600280-DRG-1006-P3		