

AGENDA ITEM 5

APPENDIX I


2017/0131/DET

PLANS



PRINCE'S
FOUNDATION

FOR BUILDING COMMUNITY

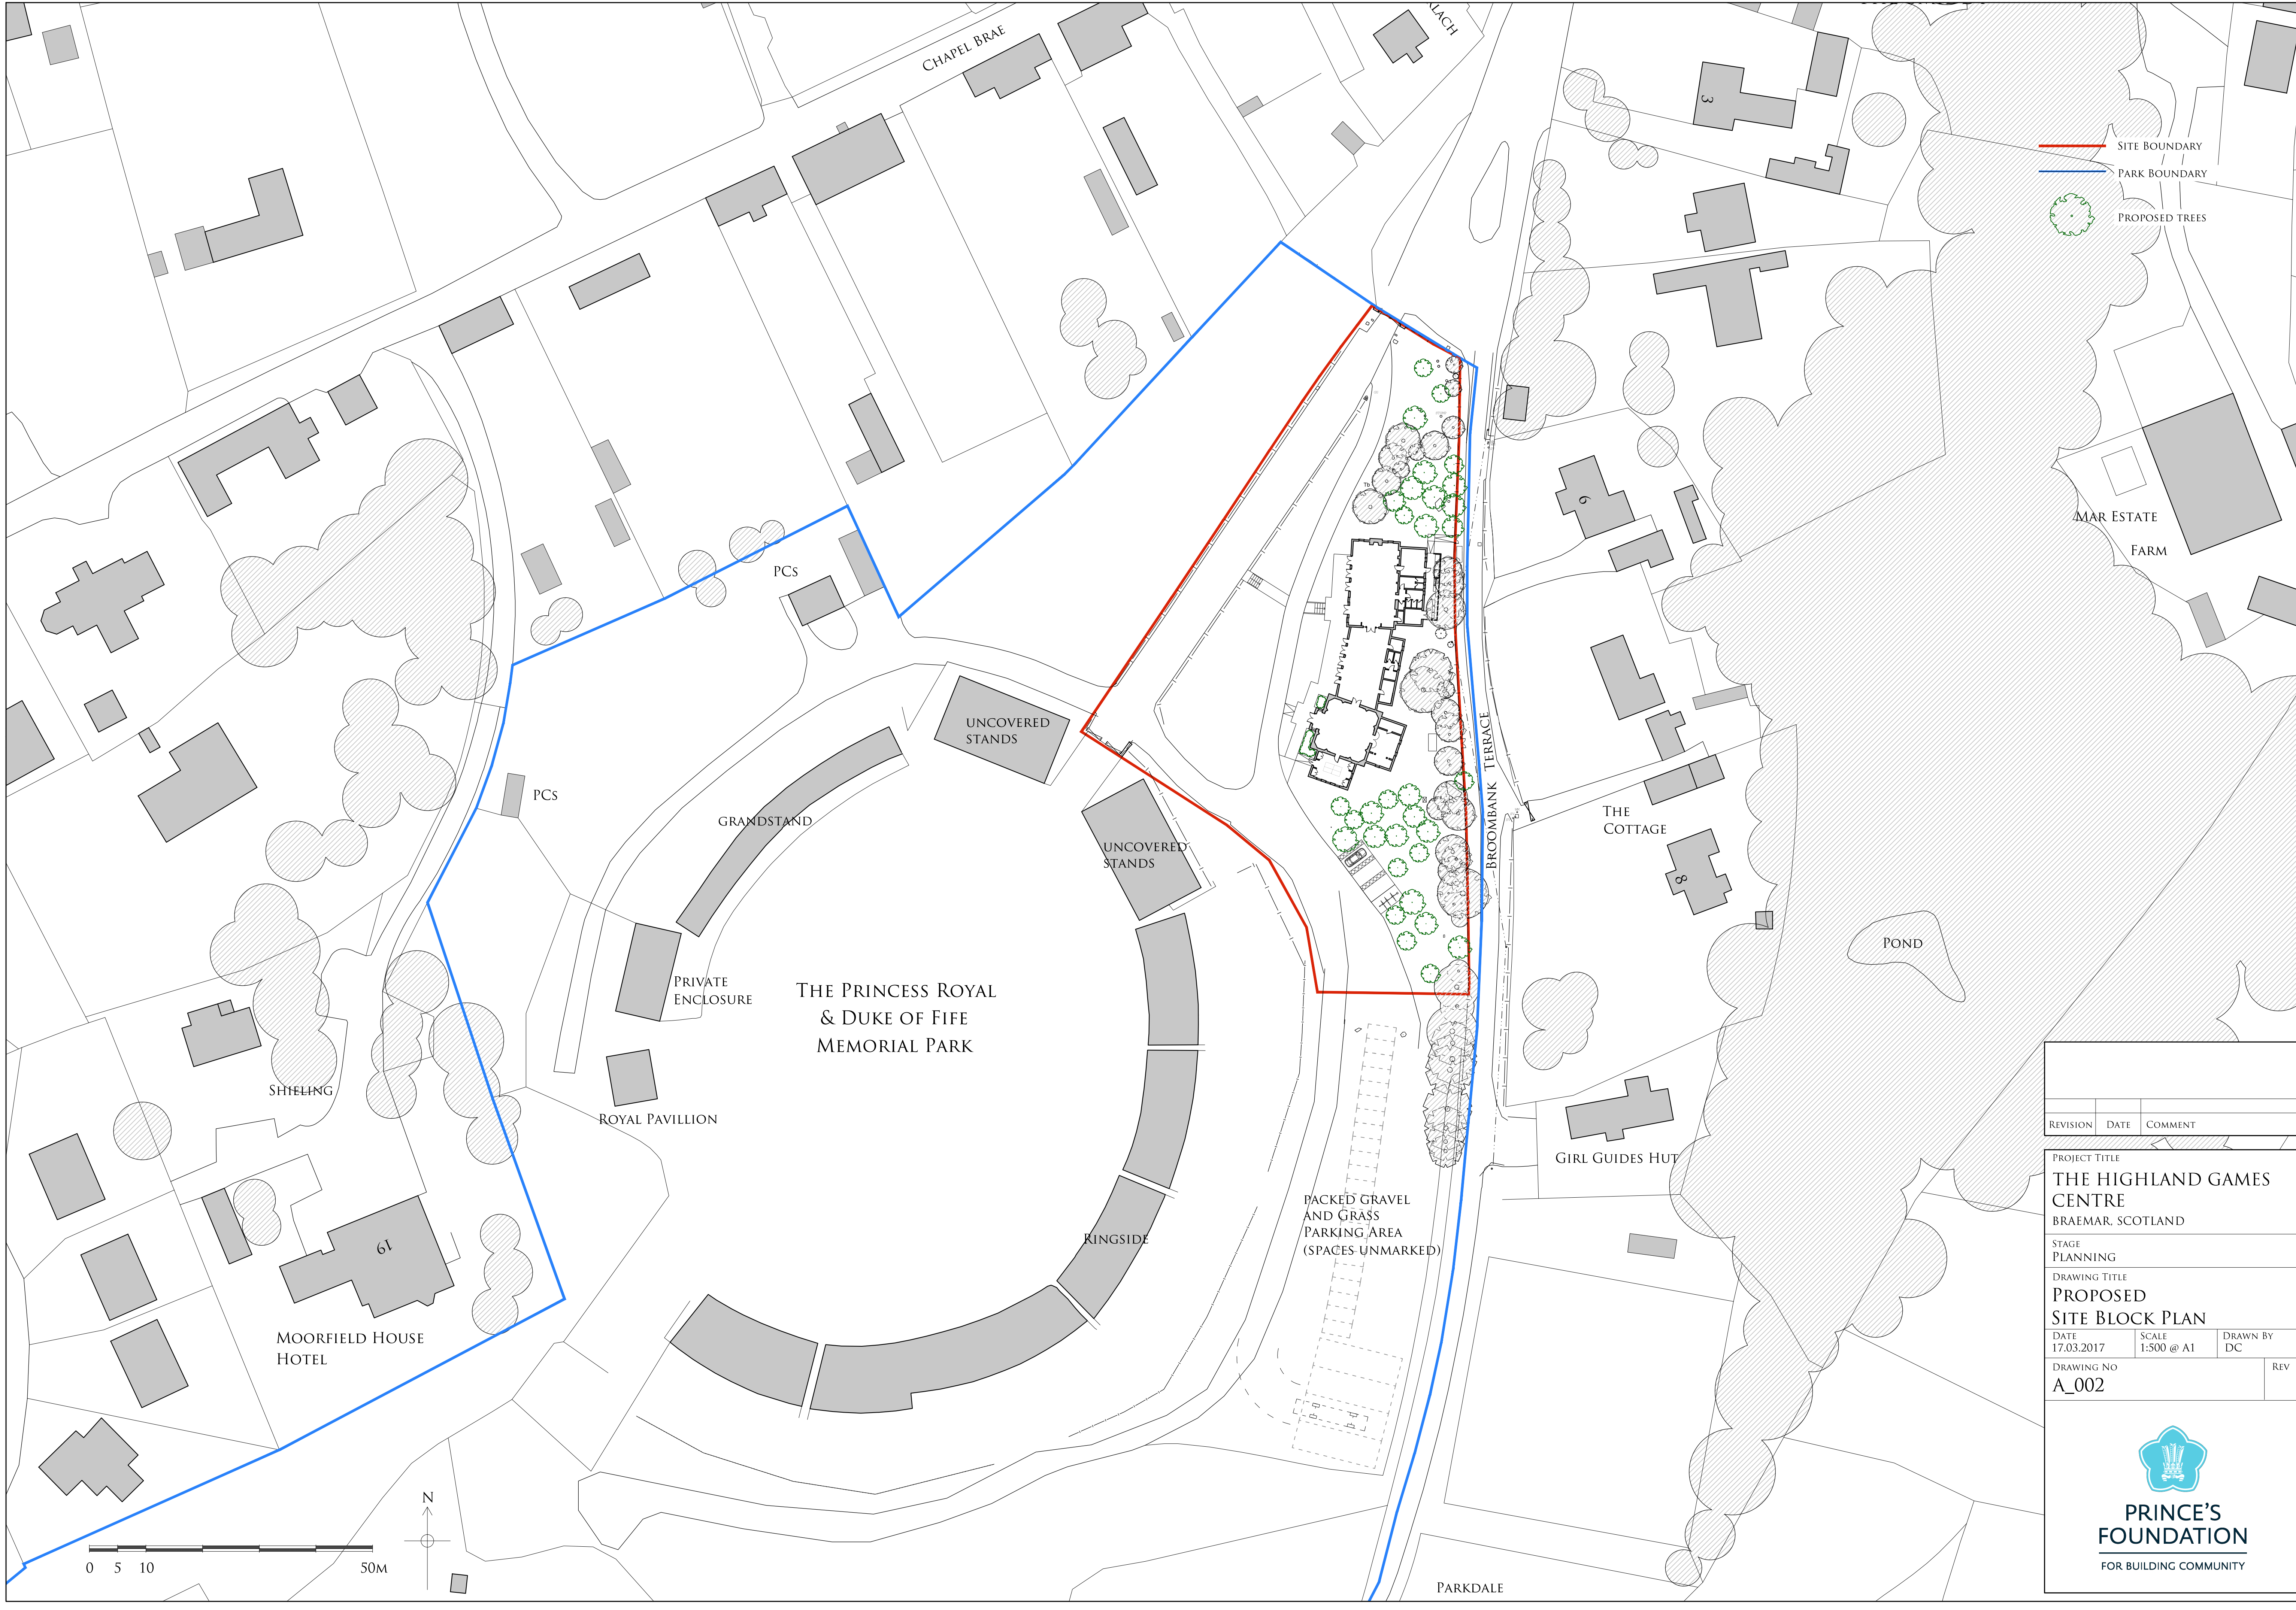


- SITE BOUNDARY
- PARK BOUNDARY
- PROPOSED TREES

REVISION	DATE	COMMENT

PROJECT TITLE		
THE HIGHLAND GAMES CENTRE		
BRAEMAR, SCOTLAND		
STAGE		
PLANNING		
DRAWING TITLE		
PROPOSED SITE BLOCK PLAN		
DATE	SCALE	DRAWN BY
17.03.2017	1:500 @ A1	DC
DRAWING NO	REV	
A_002		




PRINCE'S FOUNDATION
FOR BUILDING COMMUNITY

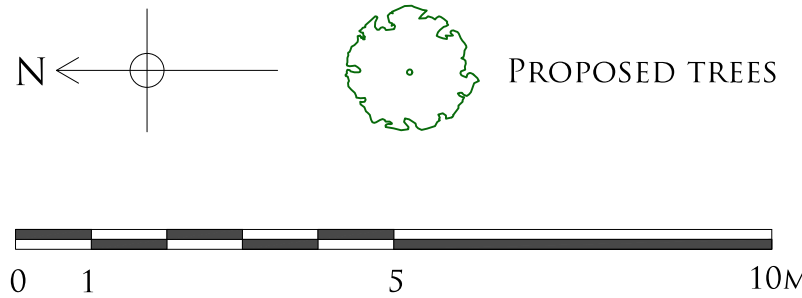


REVISION	DATE	COMMENT

PROJECT TITLE		
THE HIGHLAND GAMES CENTRE		
BRAEMAR, SCOTLAND		
STAGE		
PLANNING		
DRAWING TITLE		
PROPOSED FLOOR PLAN		
DATE	SCALE	DRAWN BY
17.03.2017	1:100 @ A1	MH
DRAWING NO	REV	
A-101	-	





PRINCE'S FOUNDATION
FOR BUILDING COMMUNITY

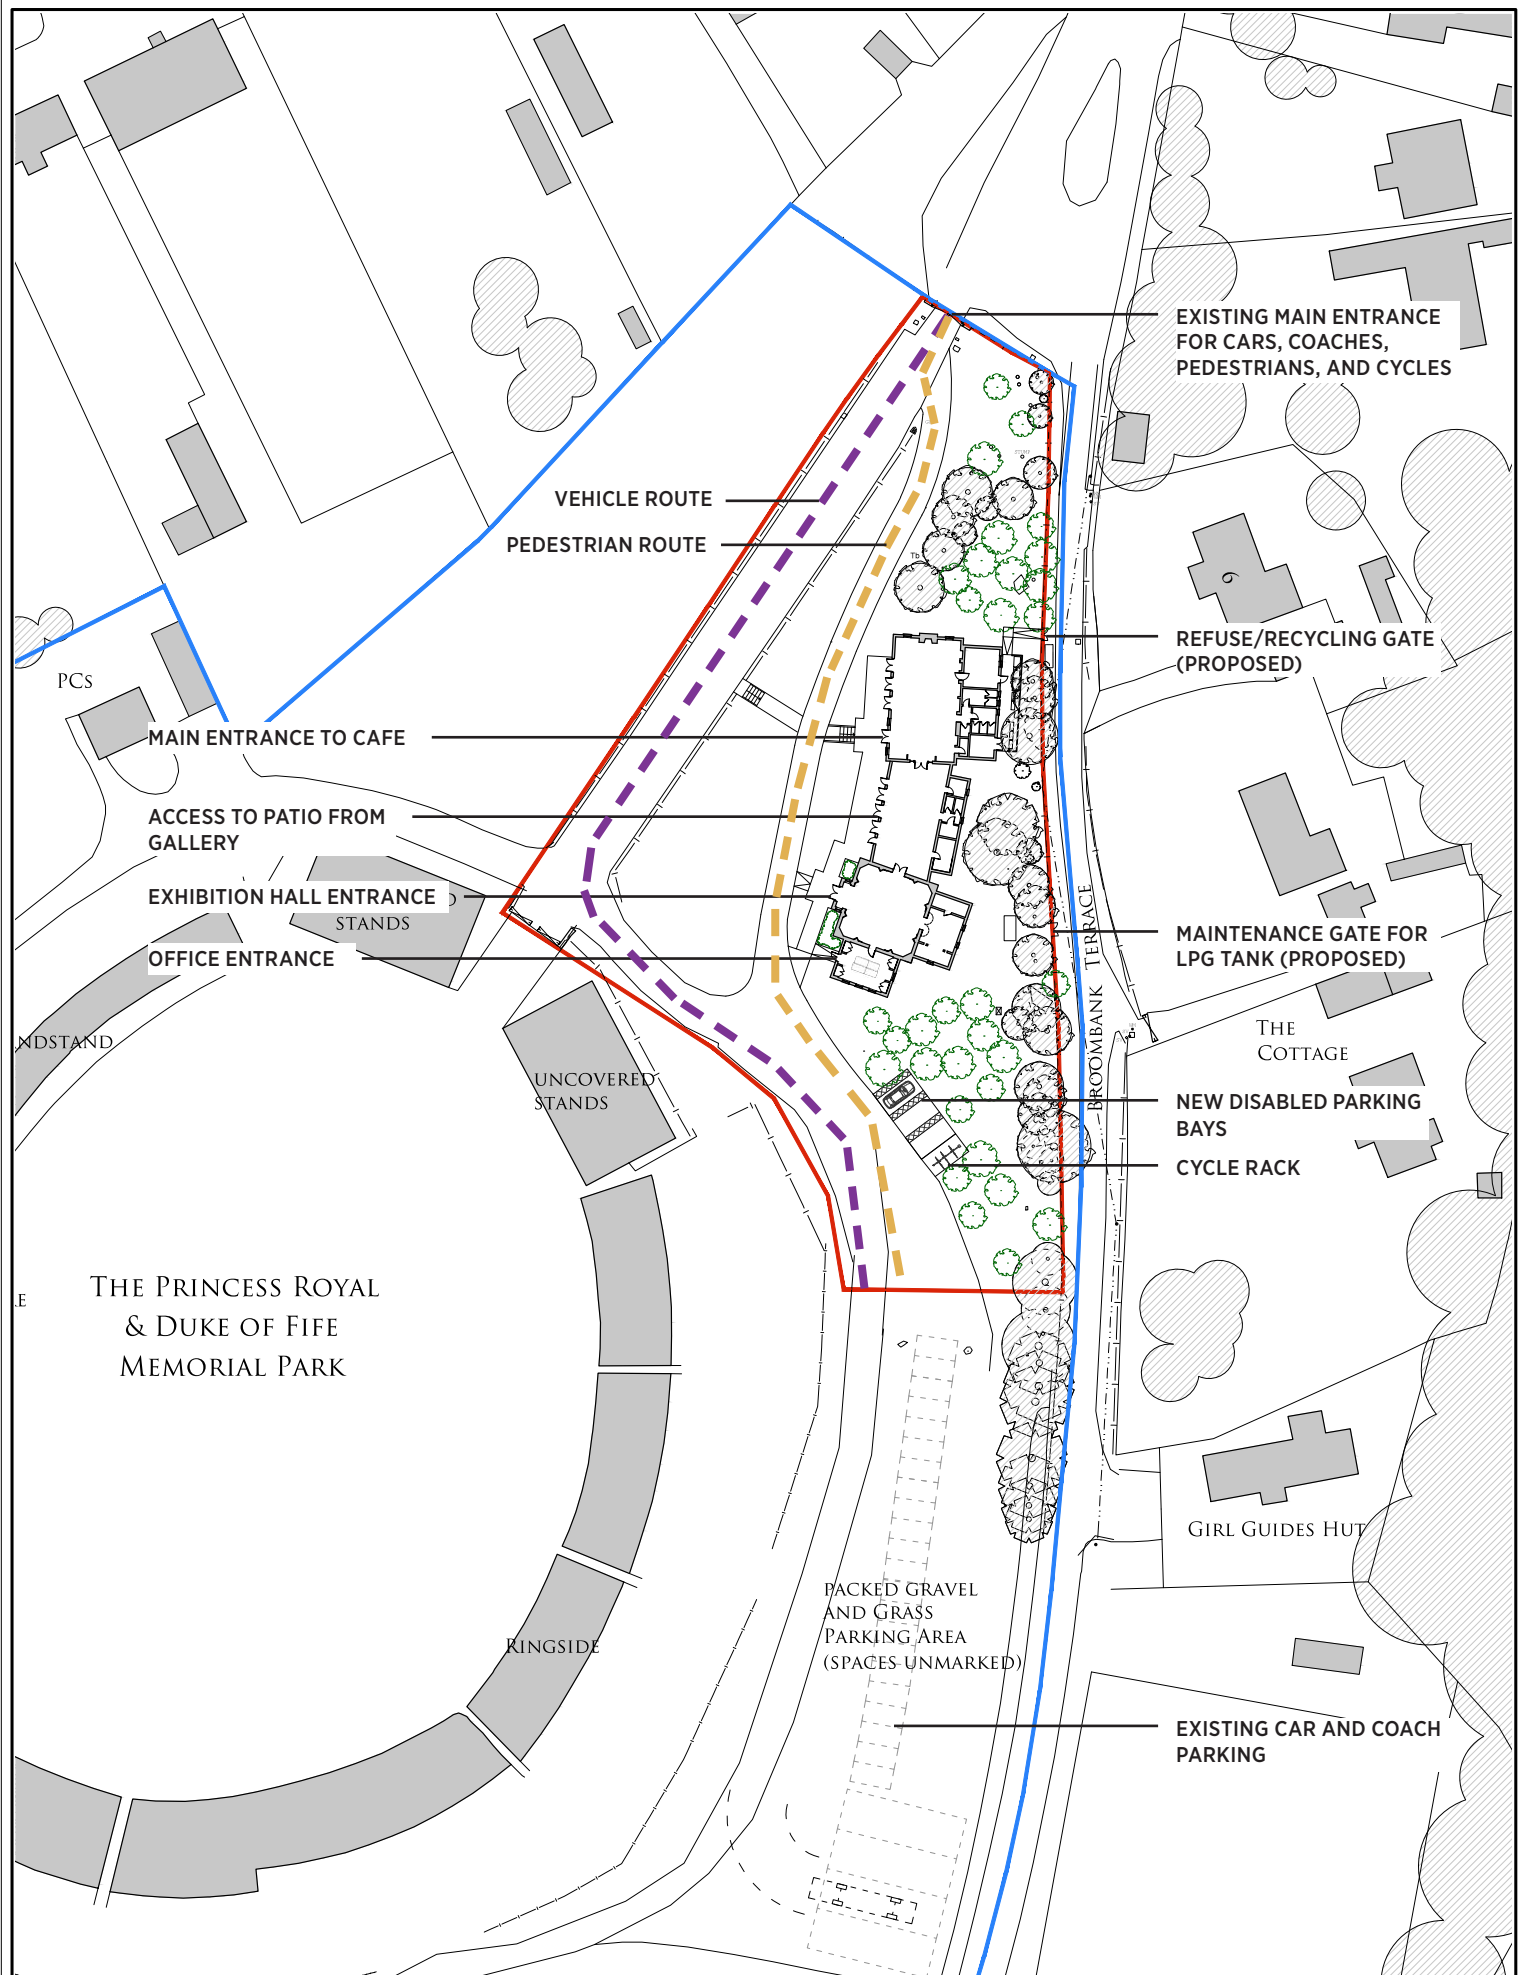

Drawing Title ACCESS DIAGRAM - UPDATE TO D&A STATEMENT P.25			
Date 05 JUNE '17	Scale NA	Drawn By DC	
Drawing No SK03	Rev -		


BRAEMAR THE HIGHLAND GAMES CENTRE

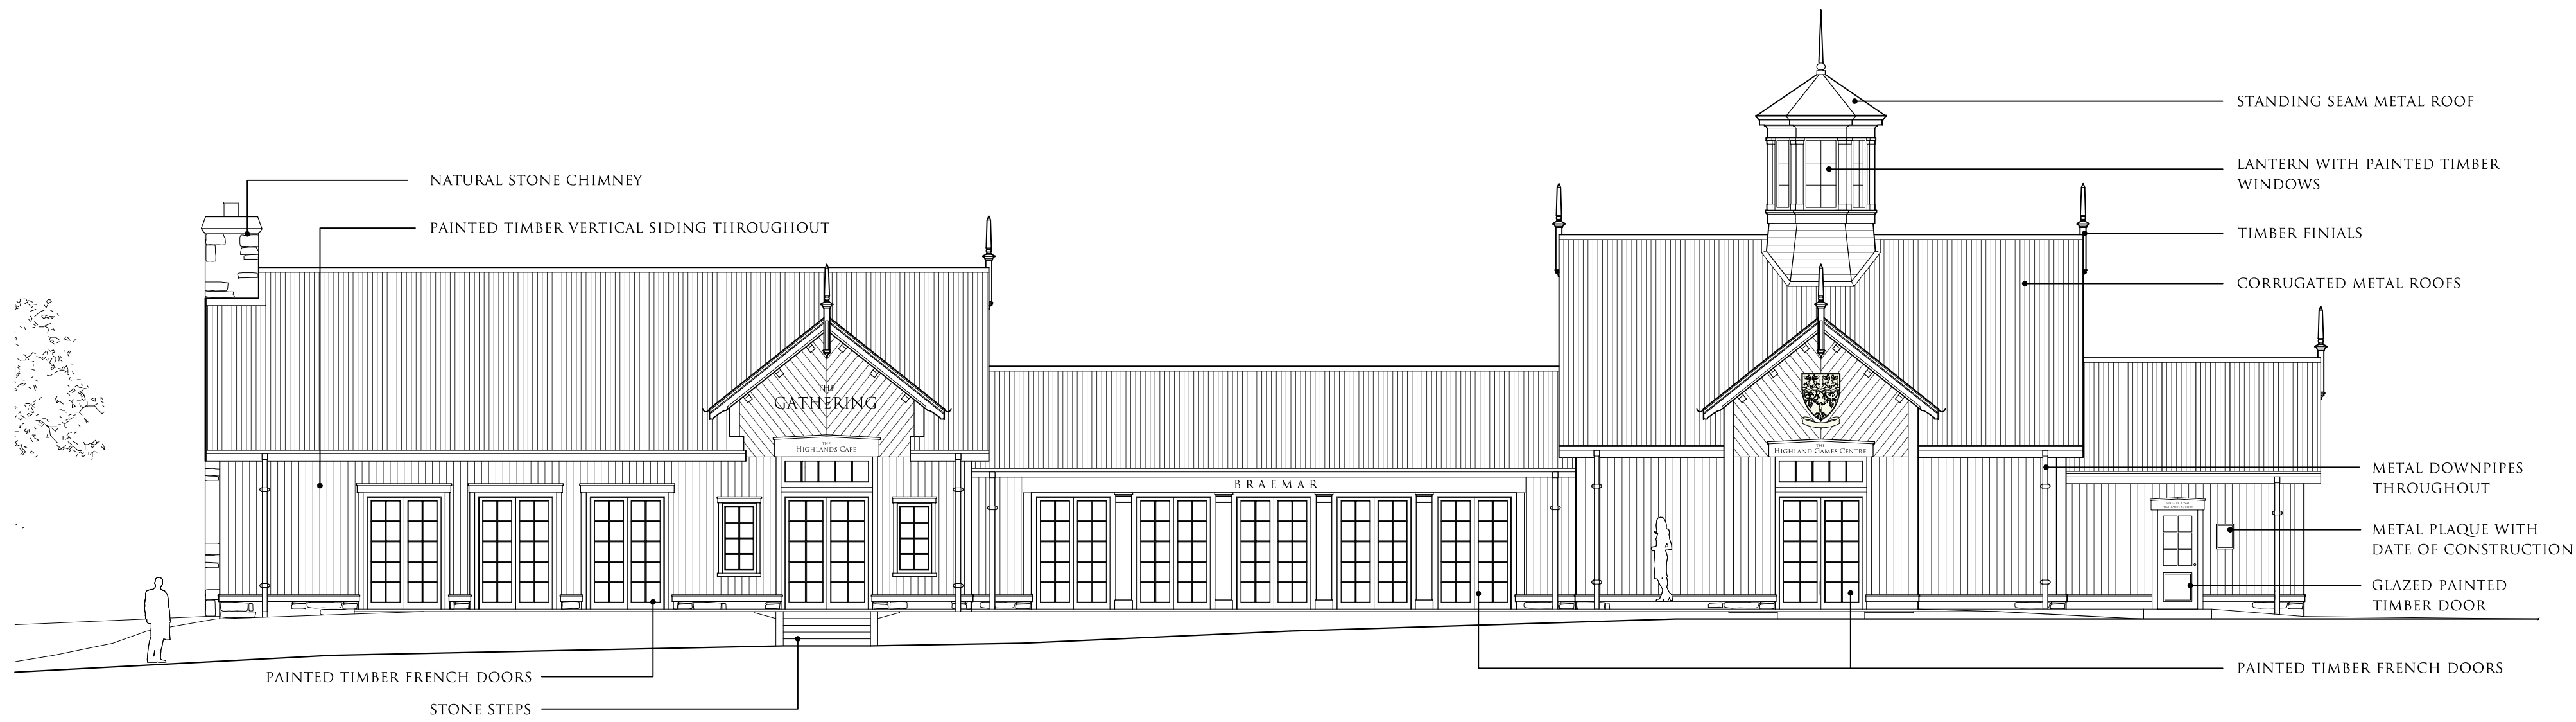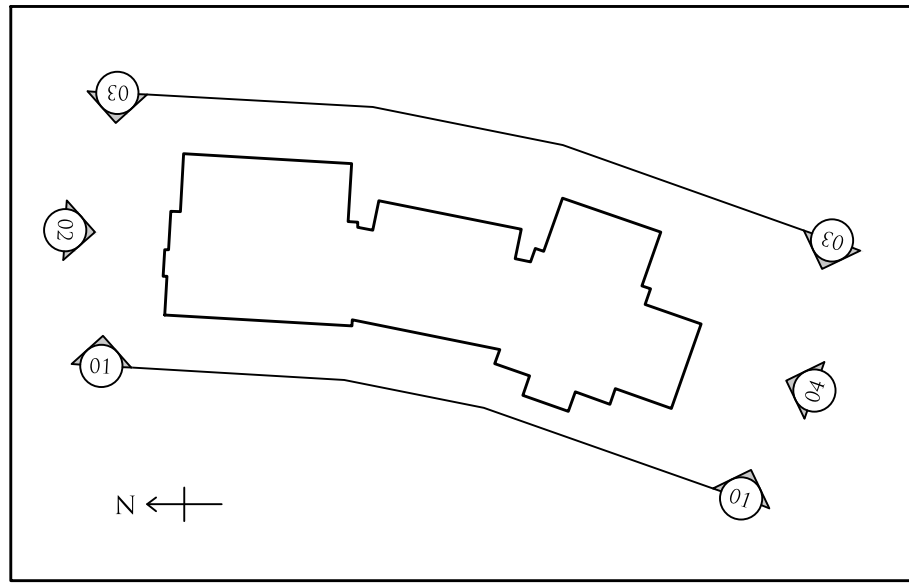


01 WEST ELEVATION (UNFOLDED)
A-201



02 NORTH ELEVATION
A-201

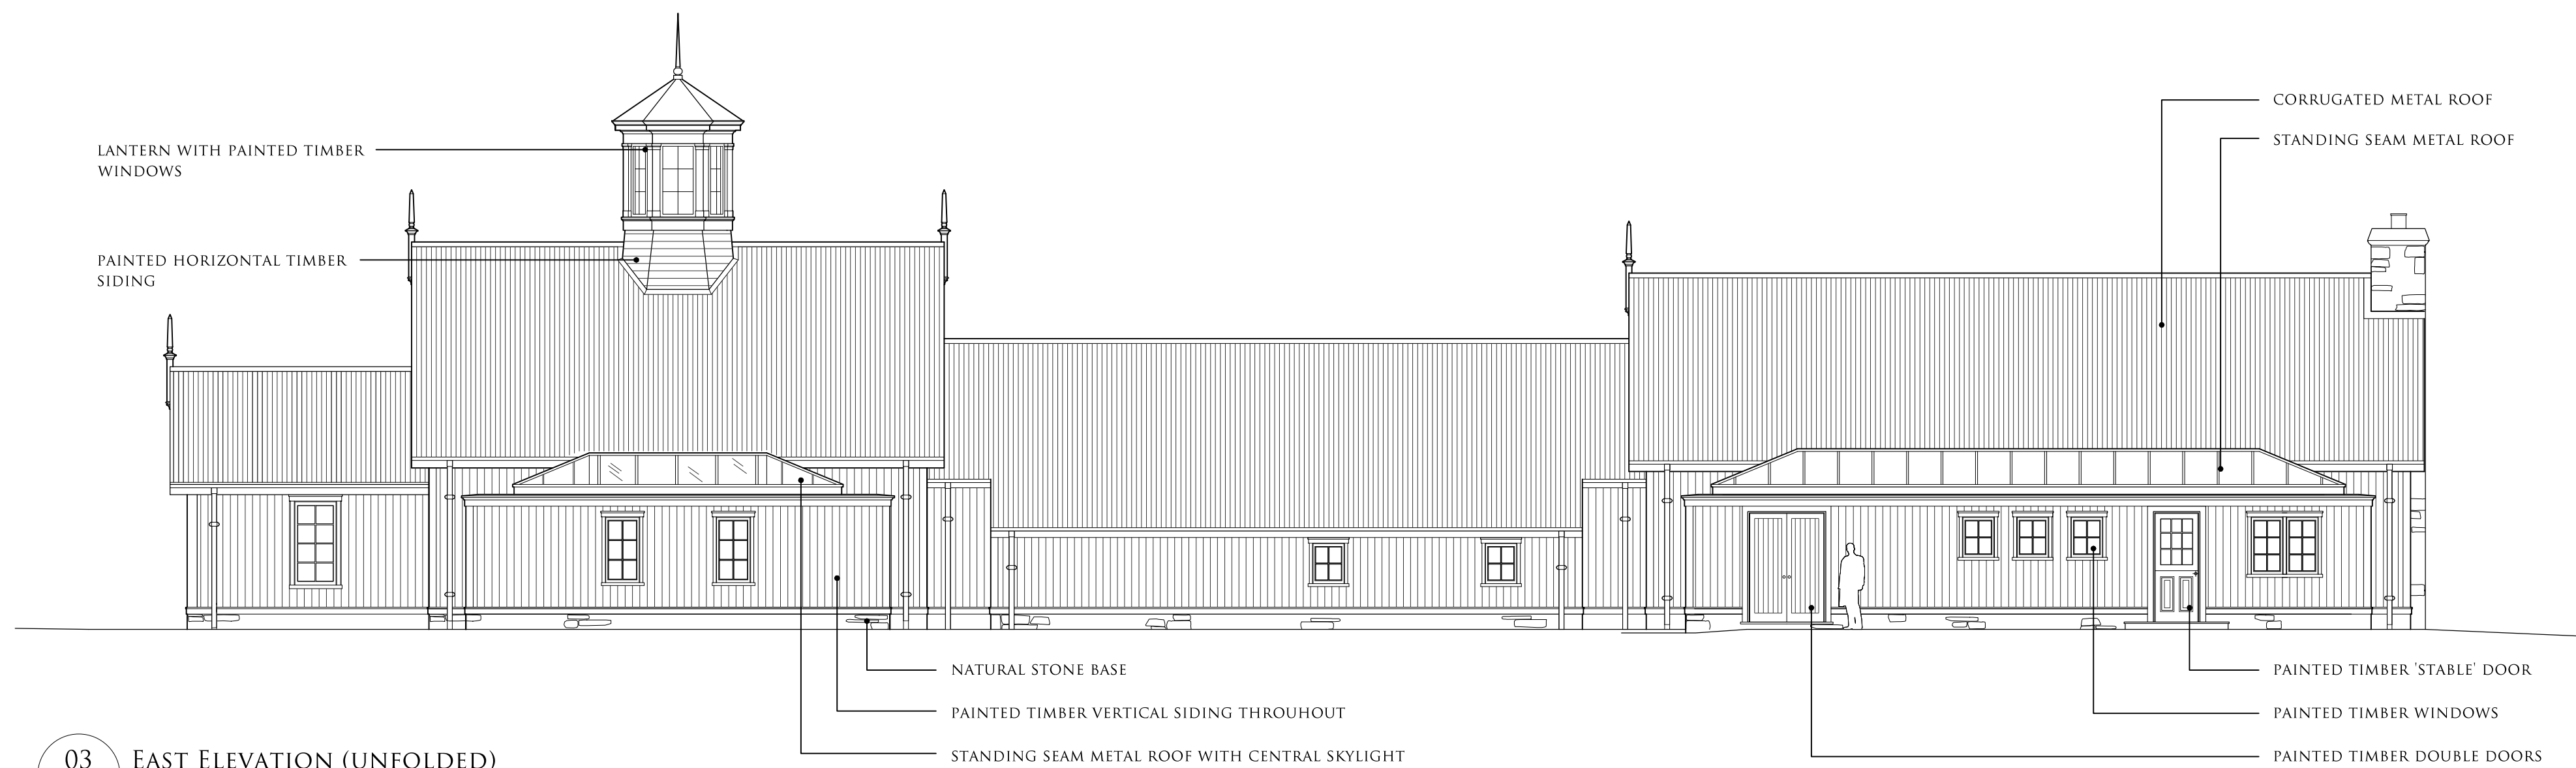


03 EAST ELEVATION (UNFOLDED)
A-201

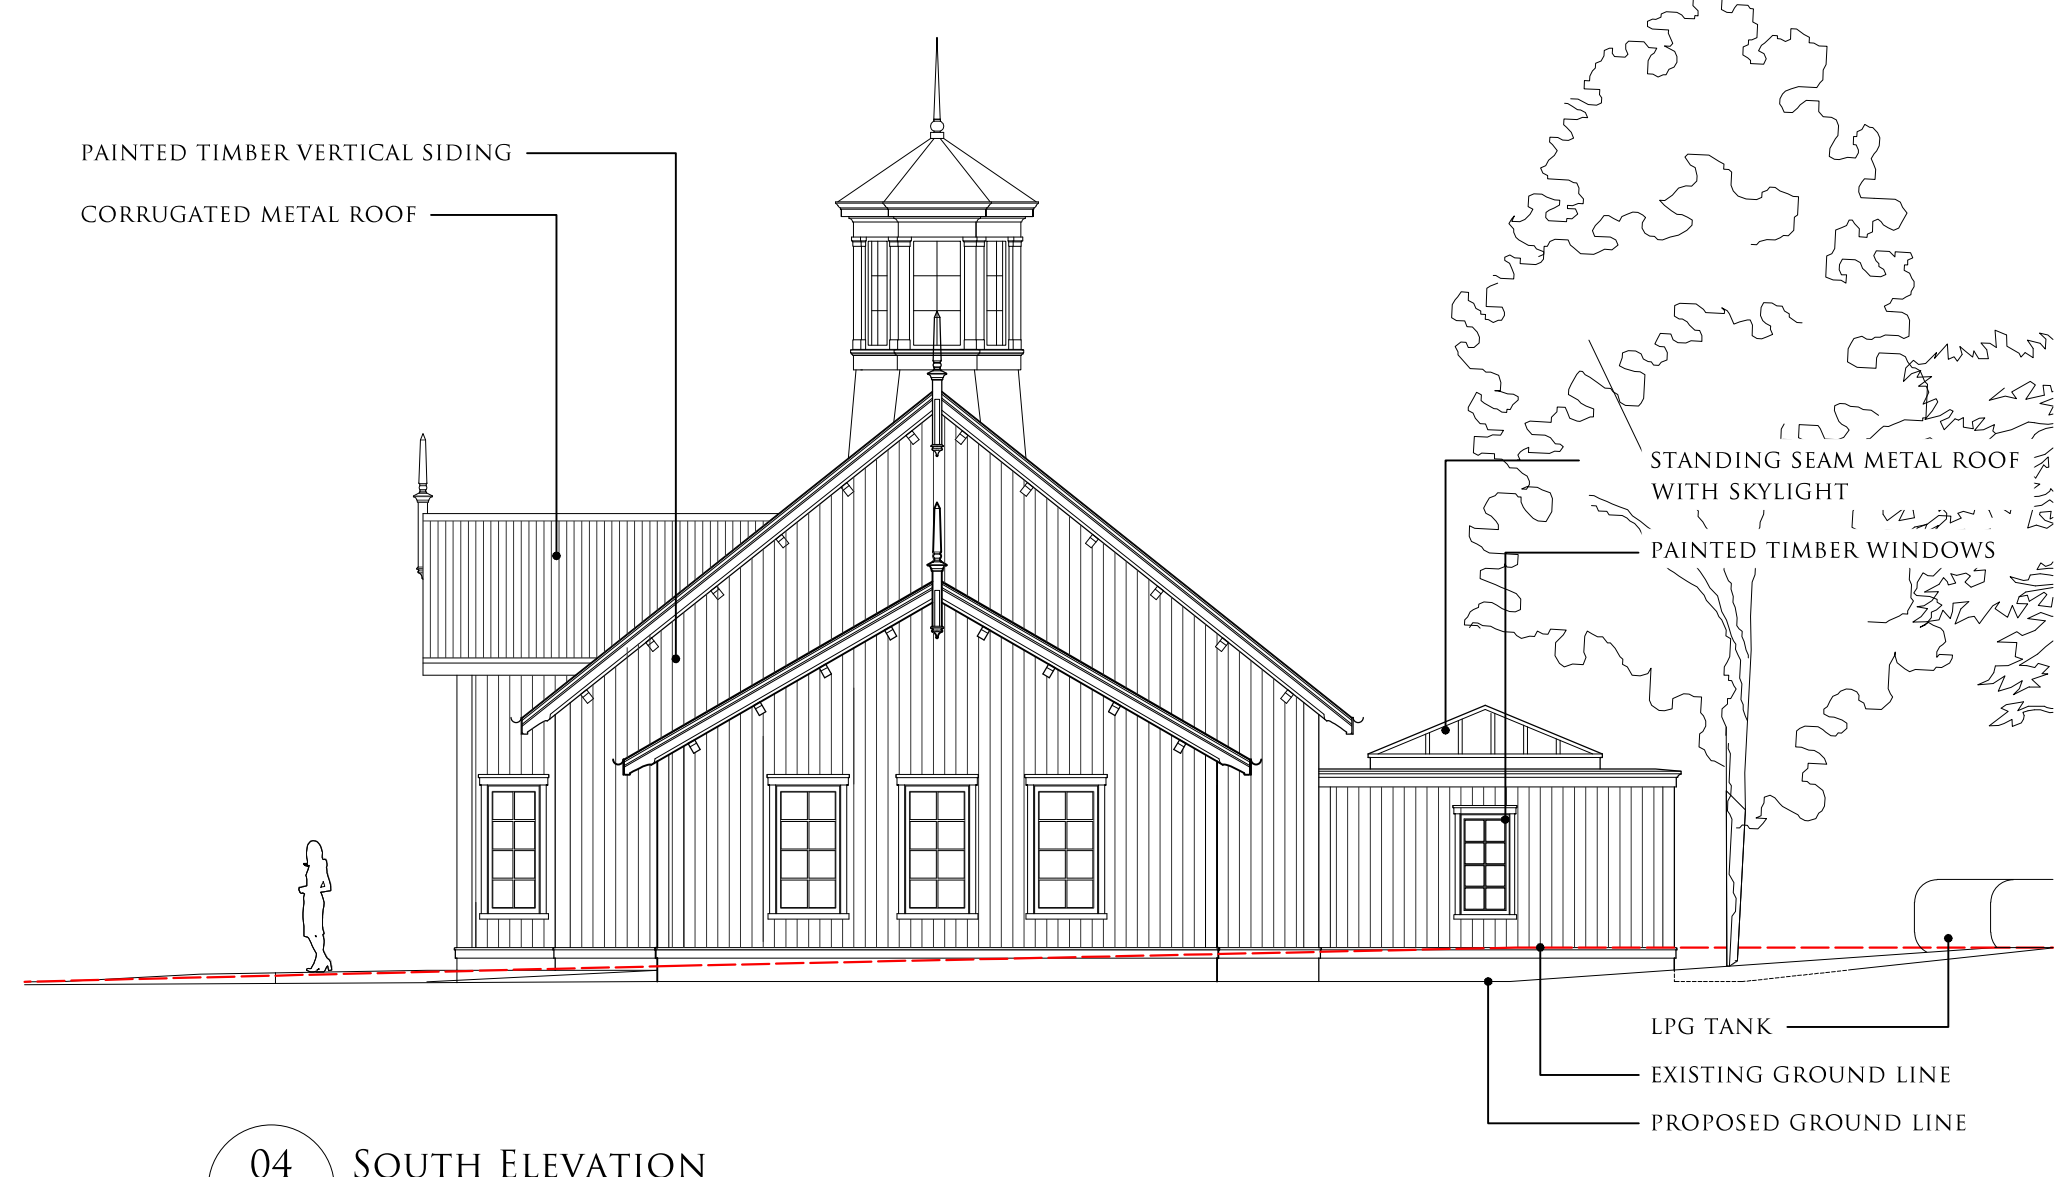


04 SOUTH ELEVATION
A-201

Drawing Title GA ELEVATIONS			
Stage PLANNING			
Date 17/03/2017	Scale 1:100 @ A1	Drawn By MH	
Drawing No A-201	Rev -		

BRAEMAR HIGHLAND GAMES CENTRE

 

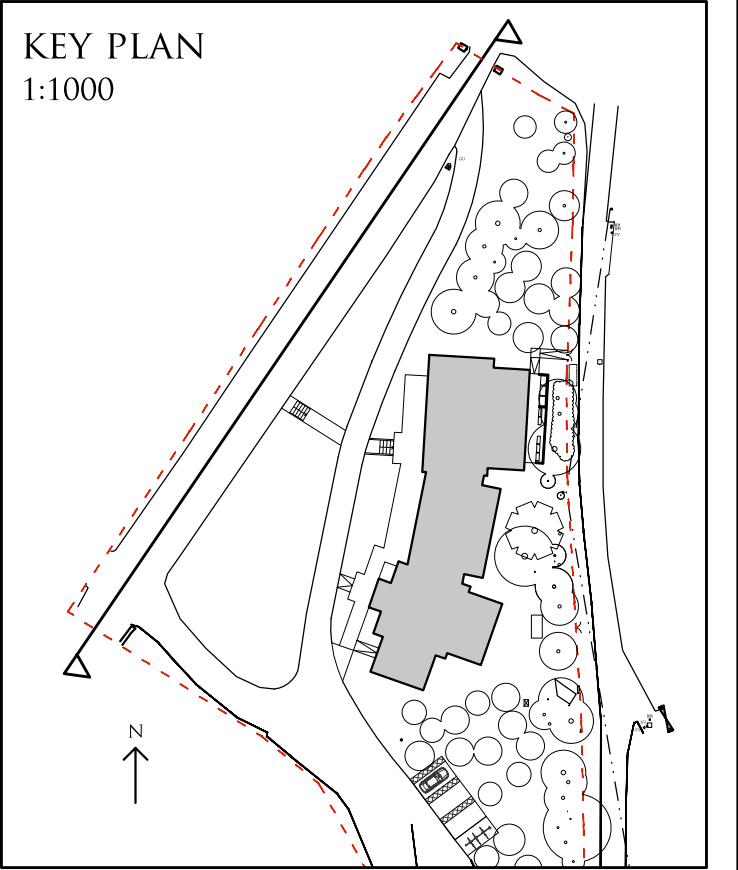

01
A-020
EXISTING ELEVATION



02
A-020
PROPOSED ELEVATION

Drawing Title
EXISTING & PROPOSED SITE ELEVS

Stage
PLANNING

Date
23/03/2017


Scale
1:100 @ A1


Drawn By
DC

Drawing No
A-020

Rev
A


BRAEMAR
HIGHLAND GAMES CENTRE

 

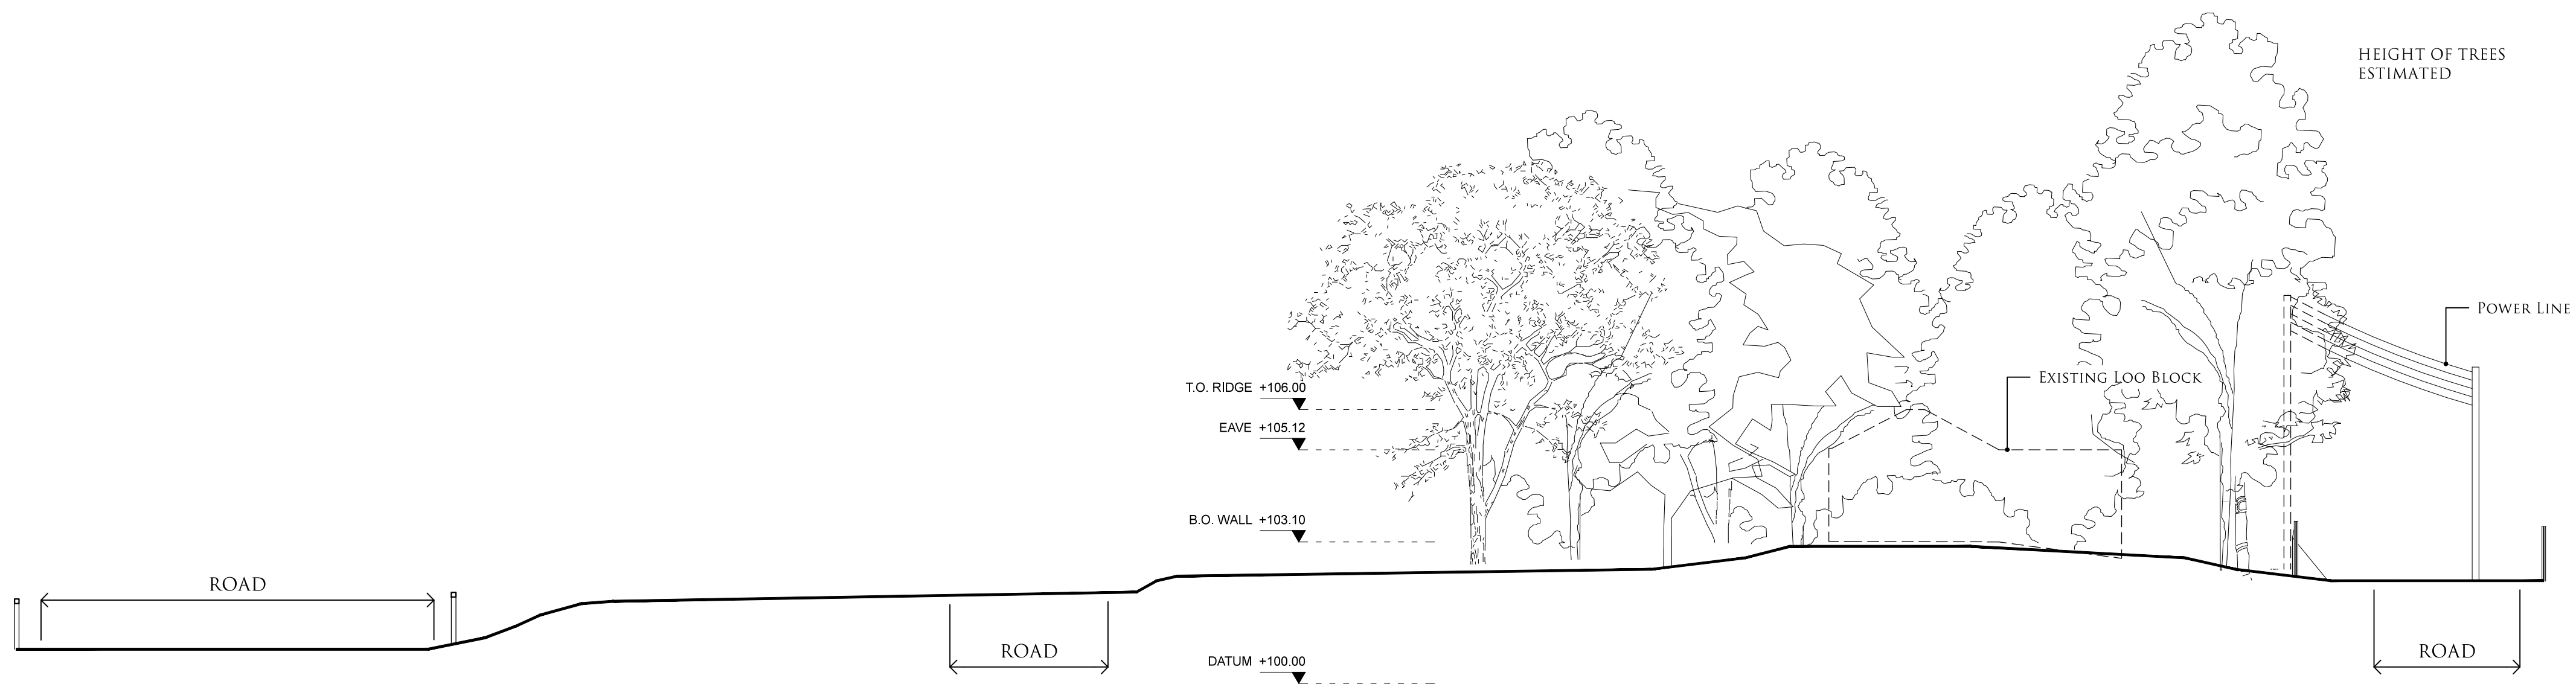


01 EXISTING SECTION A-A'

A-030 1:100 AT A1

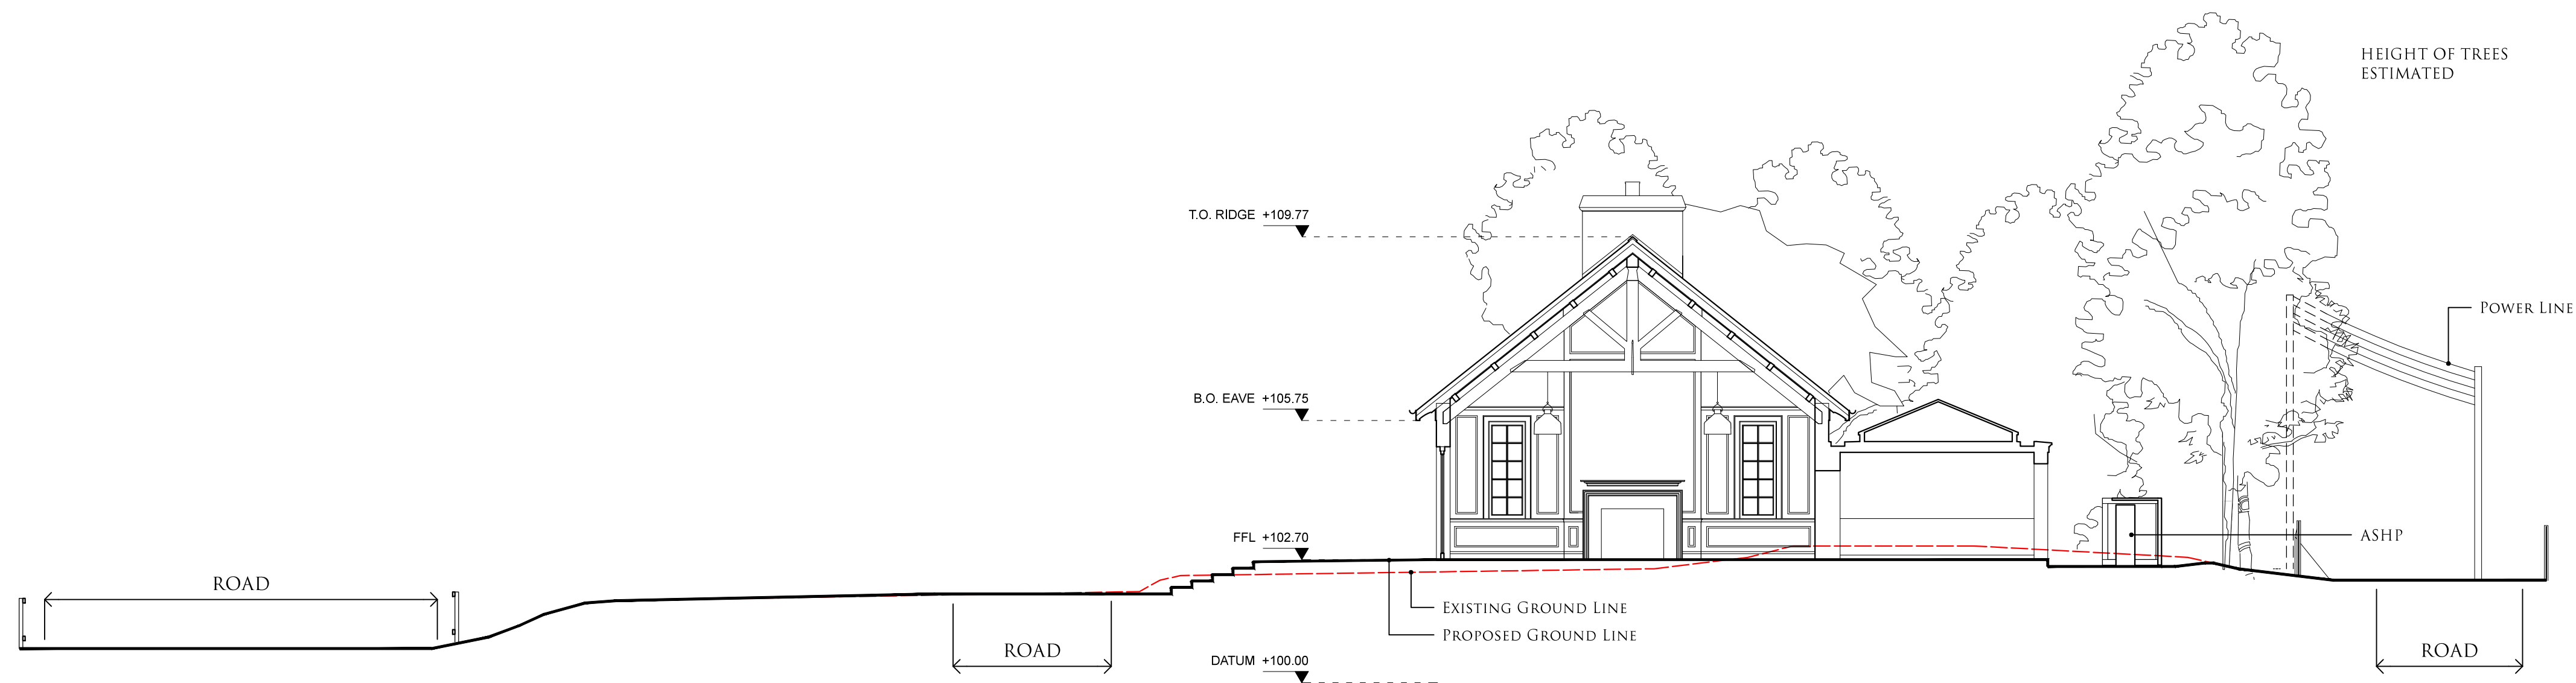


02 PROPOSED SECTION A-A'


A-030 1:100 AT A1

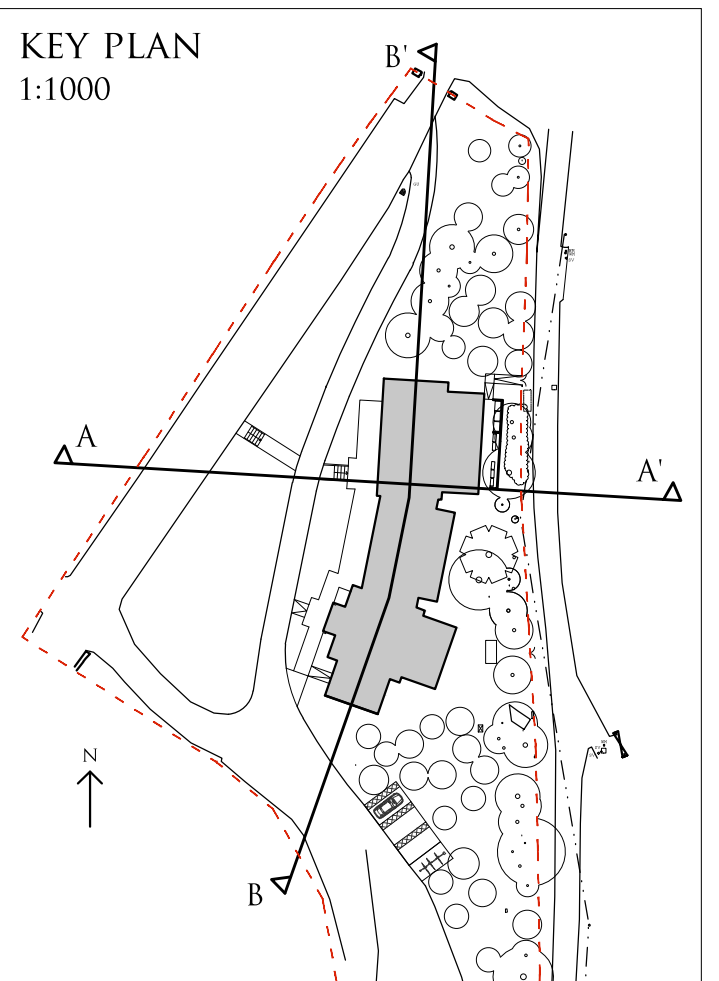


Drawing Title			
EXISTING & PROPOSED SITE SECTION A-A'			
Stage			
PLANNING			
Date	Scale	Drawn By	
17/03/2017	1:100 @ A1	DC	
Drawing No			Rev
A-030			-

BRAEMAR HIGHLAND GAMES CENTRE

 

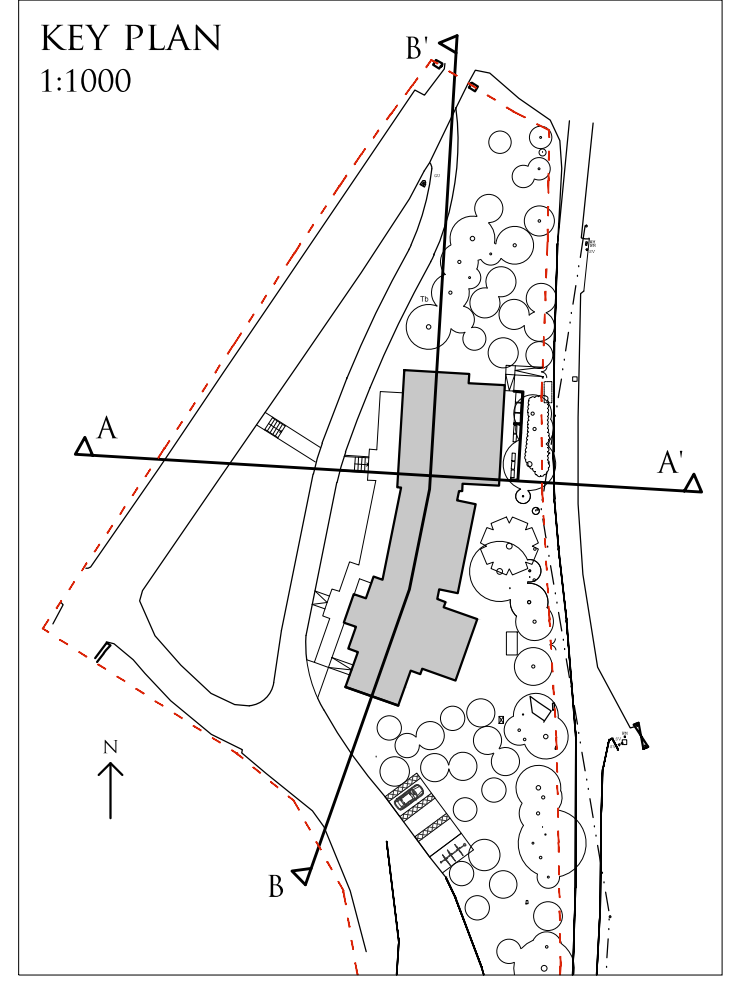


01 EXISTING SECTION B-B'
A-031 1:100 AT A1

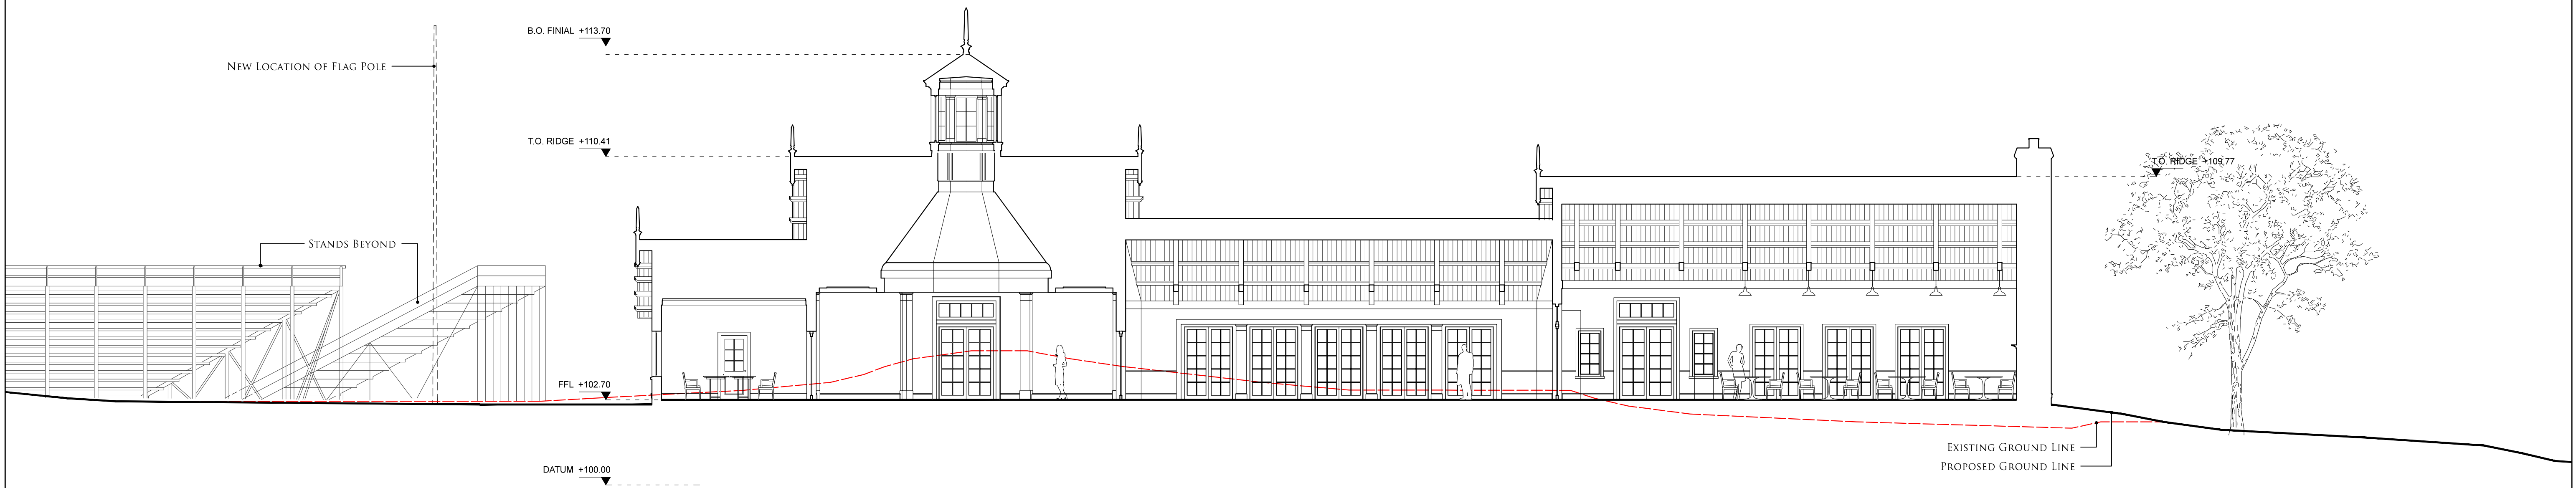


02 PROPOSED SECTION B-B'
A-031 1:100 AT A1


Drawing Title EXISTING & PROPOSED SITE SECTION B-B'			
Stage PLANNING			
Date 17/03/2017	Scale 1:100 @ A1	Drawn By DC	
Drawing No A-031		Rev -	

B R A E M A R
H I G H L A N D
G A M E S C E N T R E

 


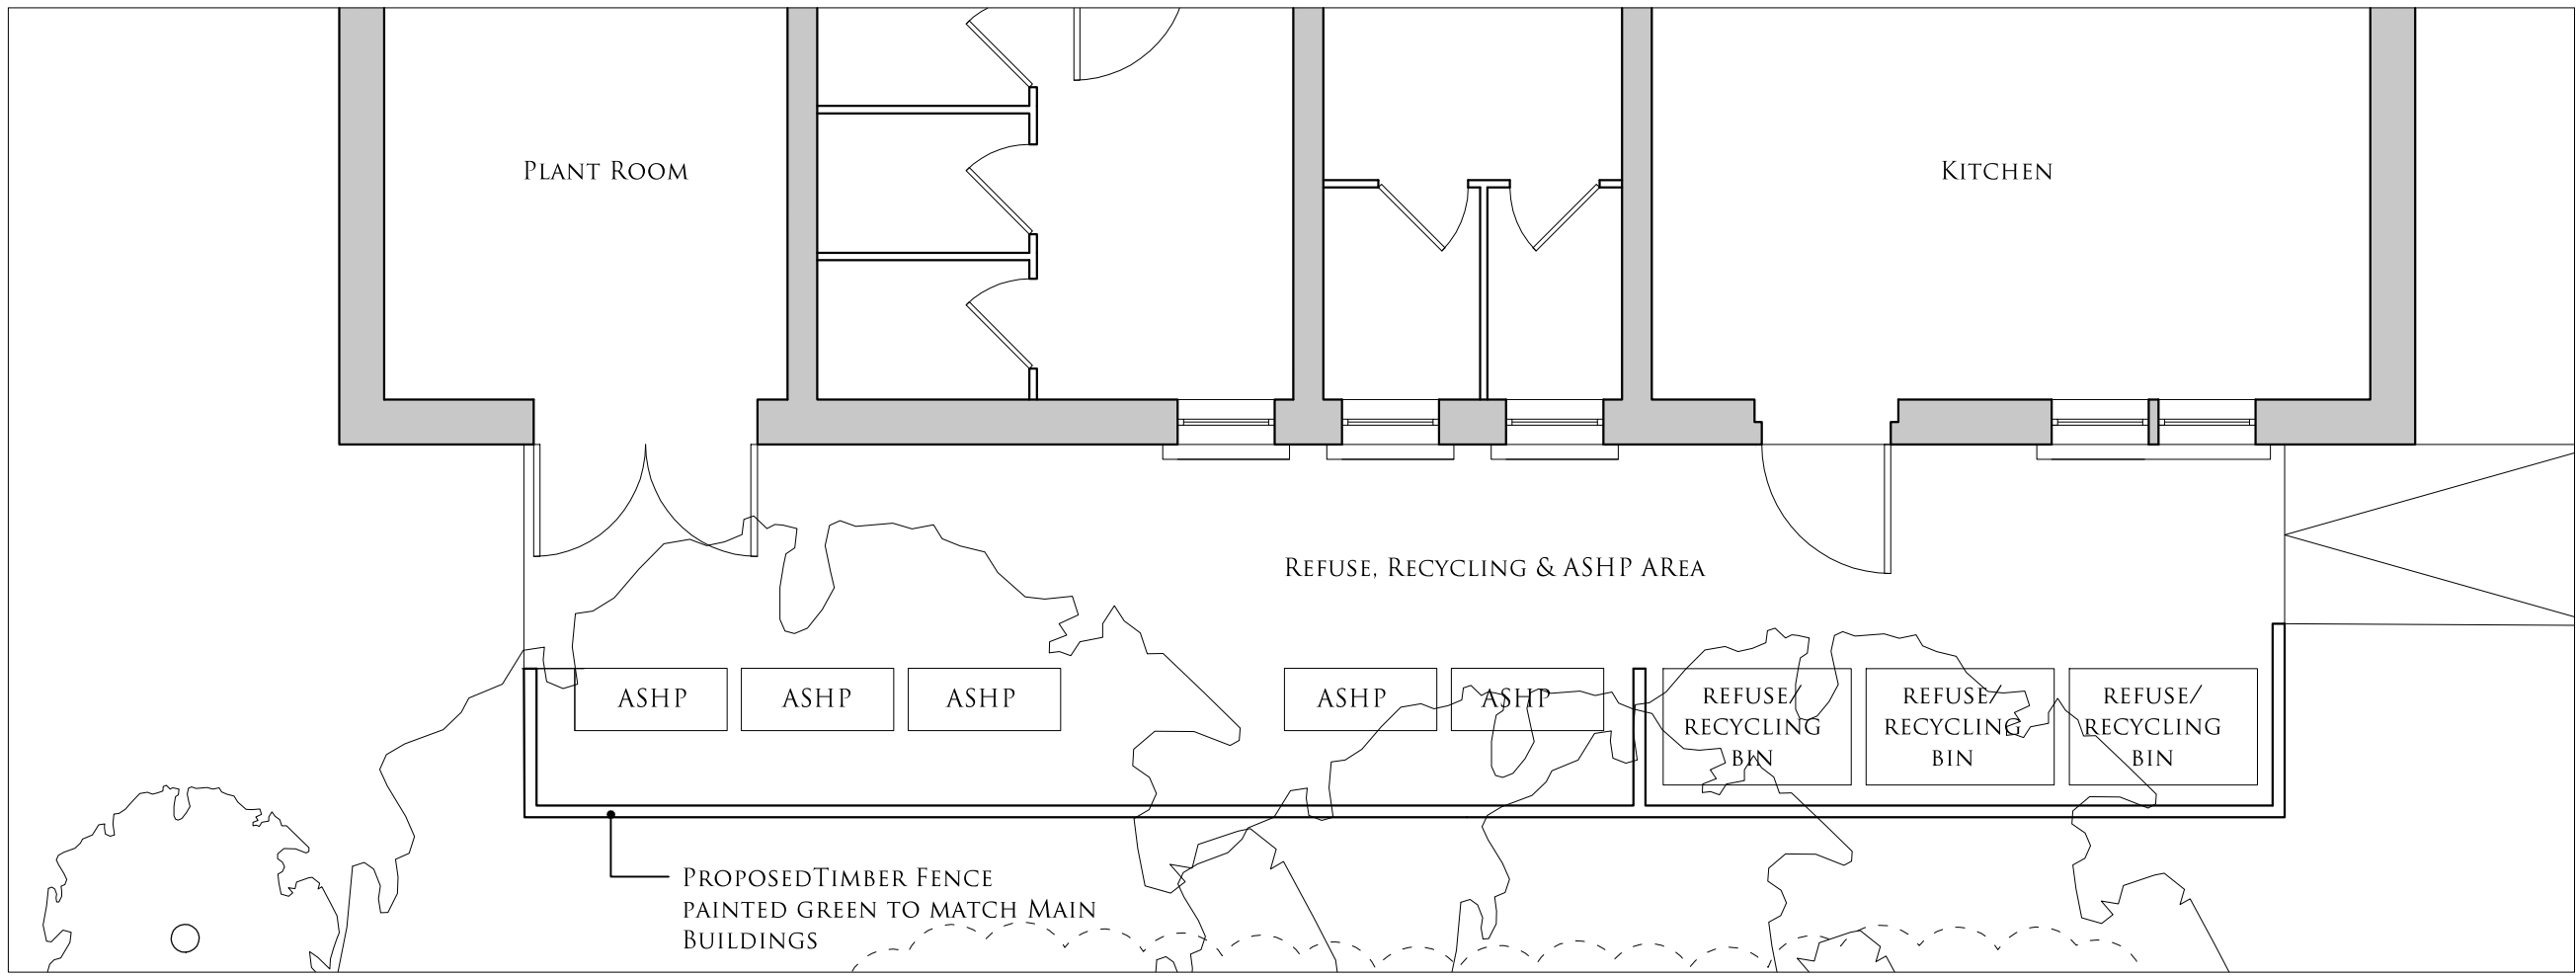


01 PLAN OF REFUSE, RECYCLING & ASHP AREA
A-210 1:50

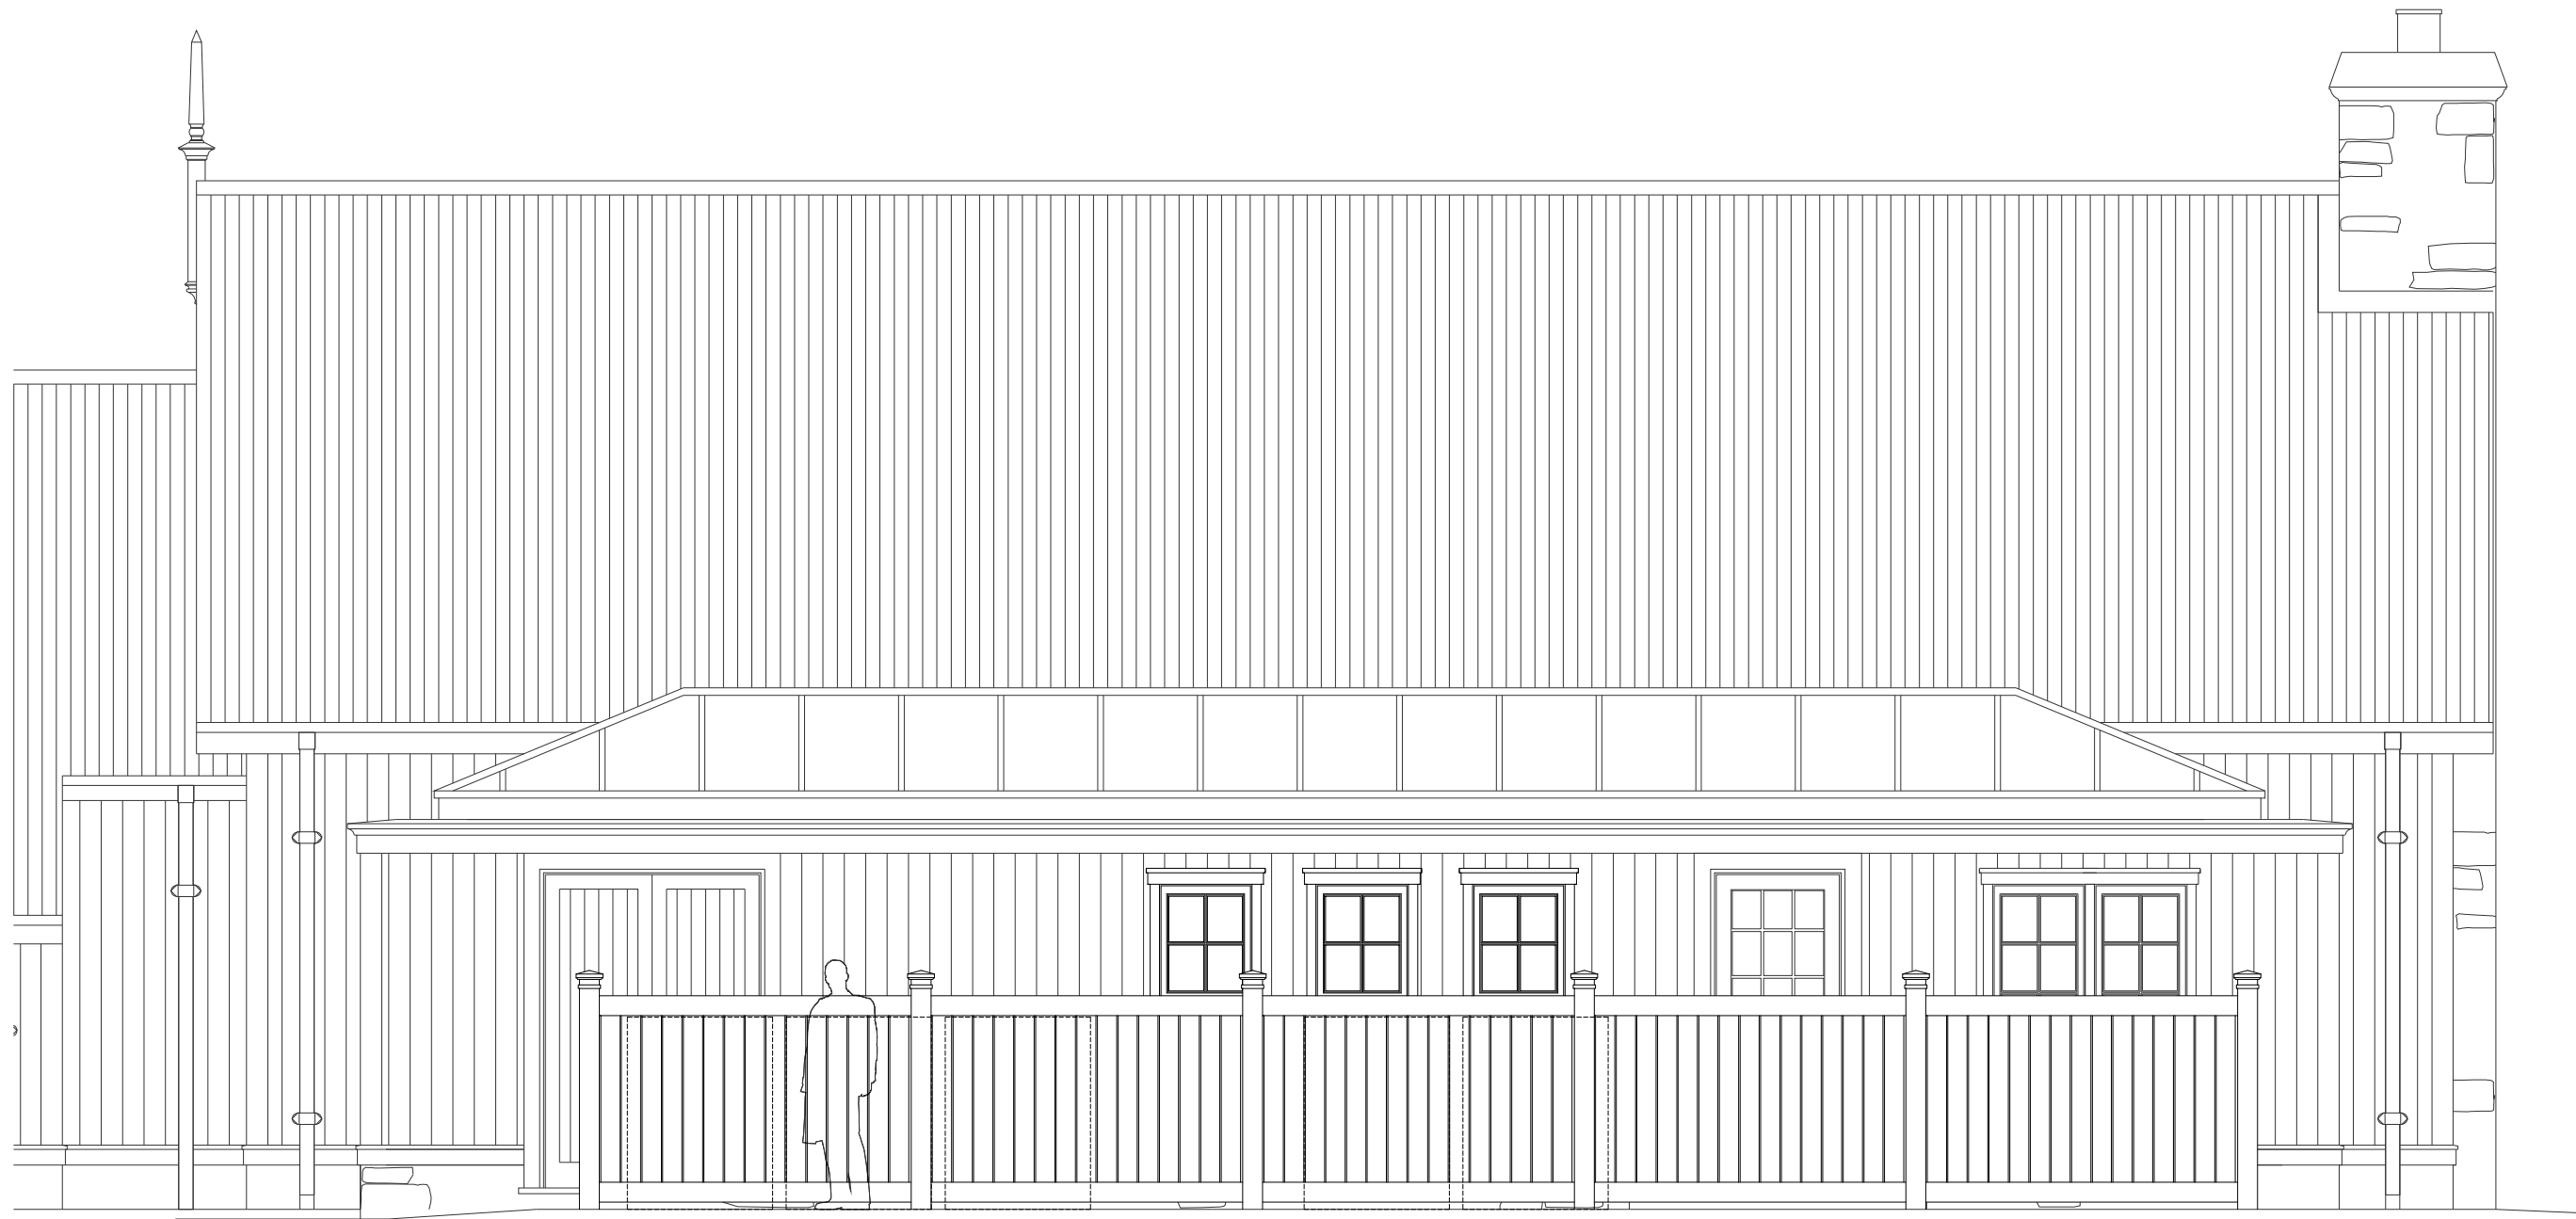


02 EAST ELEVATION OF REFUSE AREA
A-210 1:50

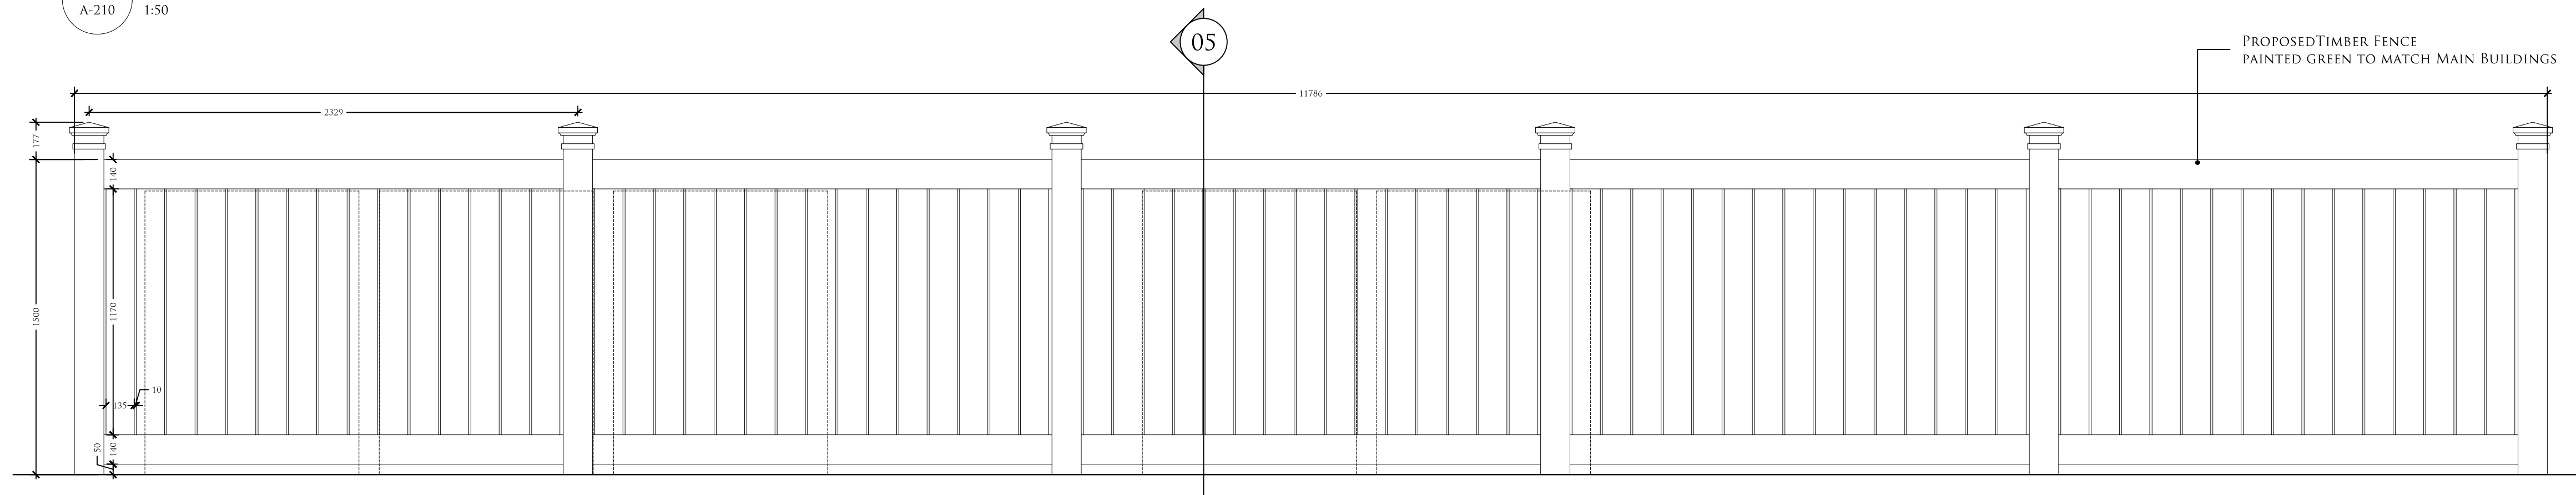


03 DETAIL EAST ELEVATION OF TIMBER FENCE
A-210 1:20

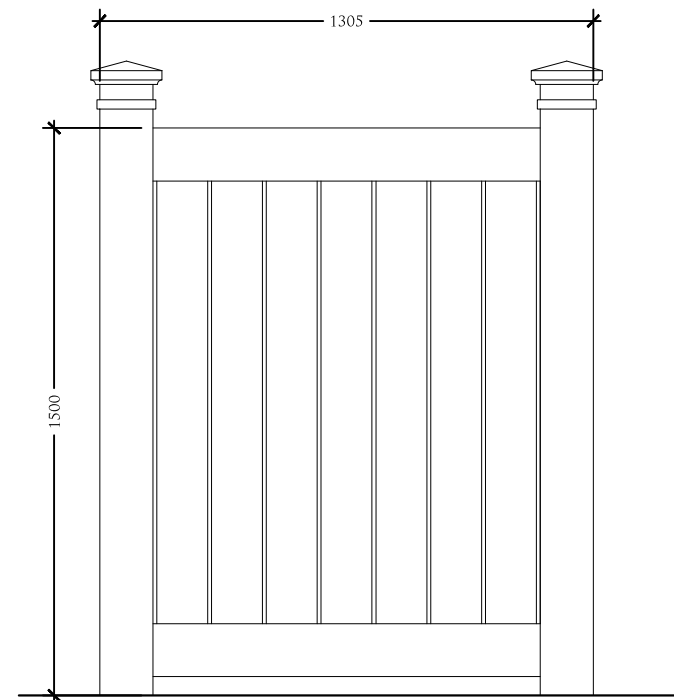


04 SOUTH ELEVATION
A-210 1:20

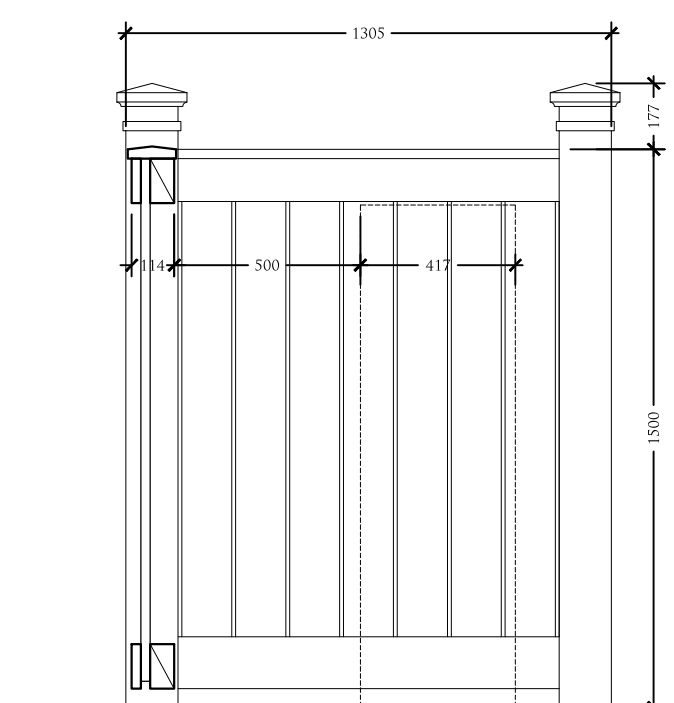

05 TYPICAL FENCE SECTION
A-210 1:20

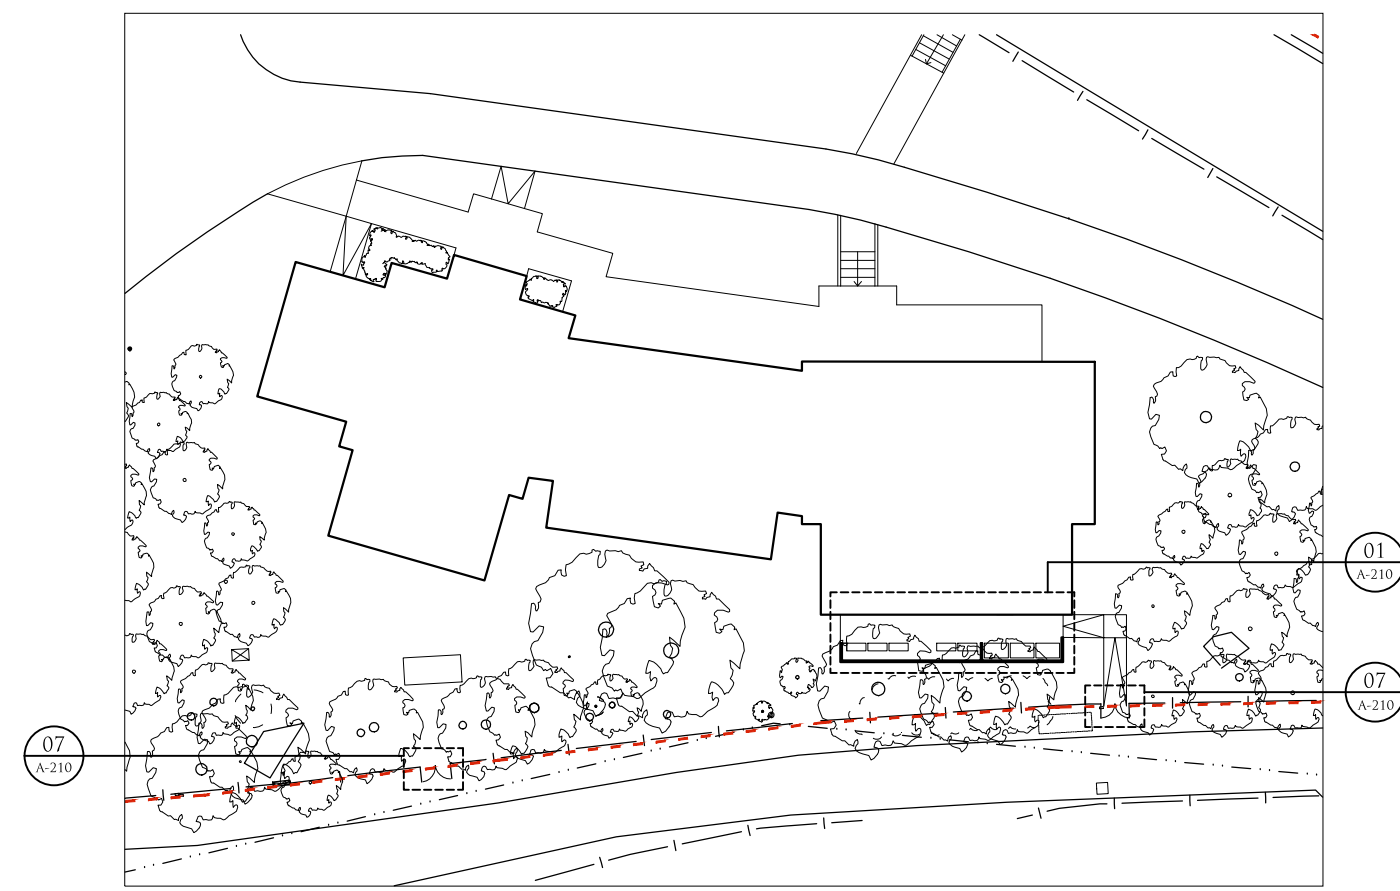


06 LOCATION PLAN OF PROPOSED MAINTENANCE GATES
A-210 1:400

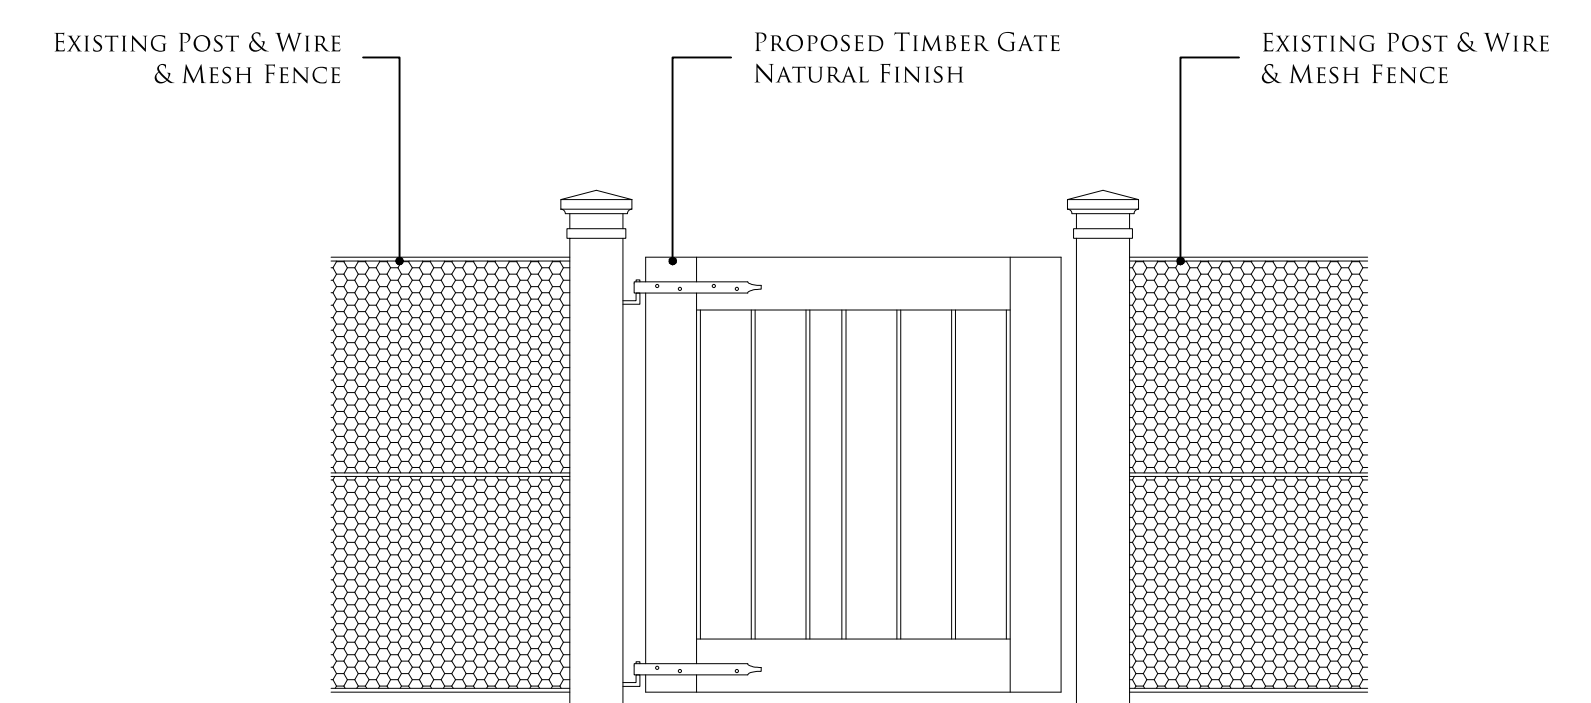


07 TYPICAL MAINTENANCE GATE
A-210 1:20

Drawing Title REFUSE AREA ELEVATIONS			
Stage PLANNING			
Date 23/03/2017	Scale 1:20 @ A1	Drawn By MH	
Drawing No A-210		Rev	-

BRAEMAR HIGHLAND GAMES CENTRE

 

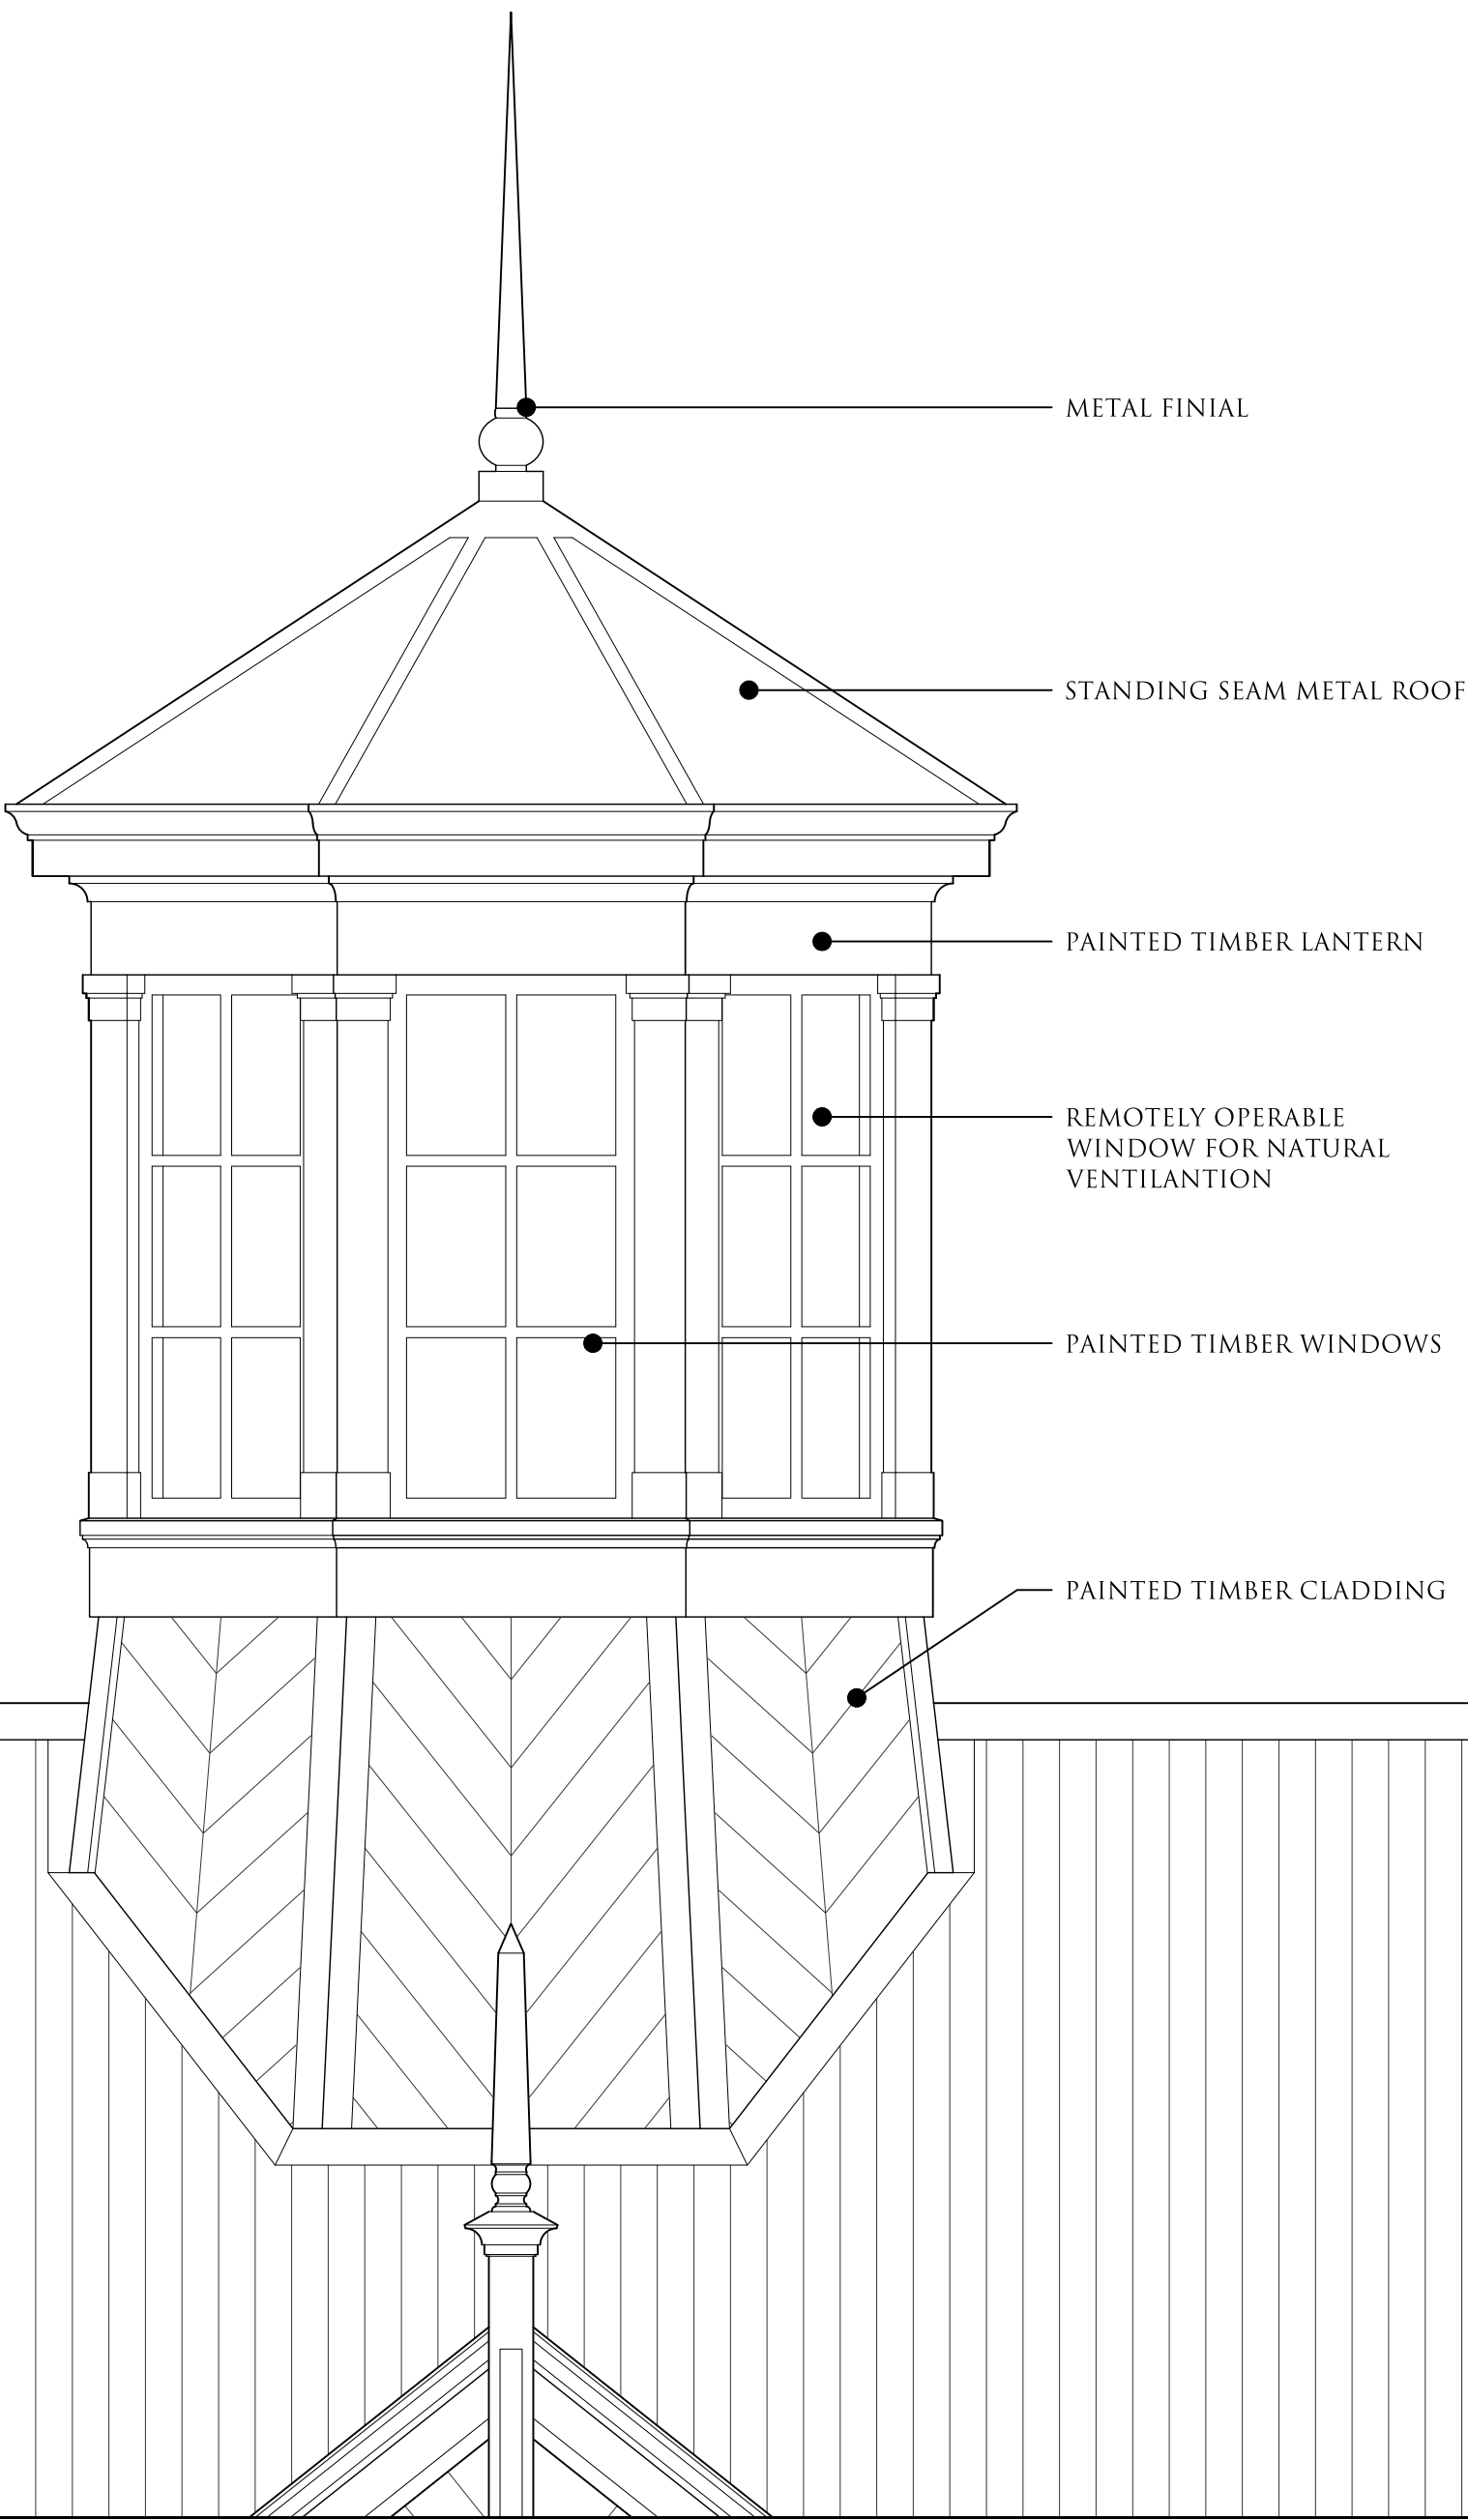



Drawing Title
LANTERN DETAIL

Date 23 MAY '17	Scale 1:20 @ A3	Drawn By MH
--------------------	--------------------	----------------

Drawing No SK02	Rev -
--------------------	----------

B R A E M A R
THE HIGHLAND GAMES CENTRE

 

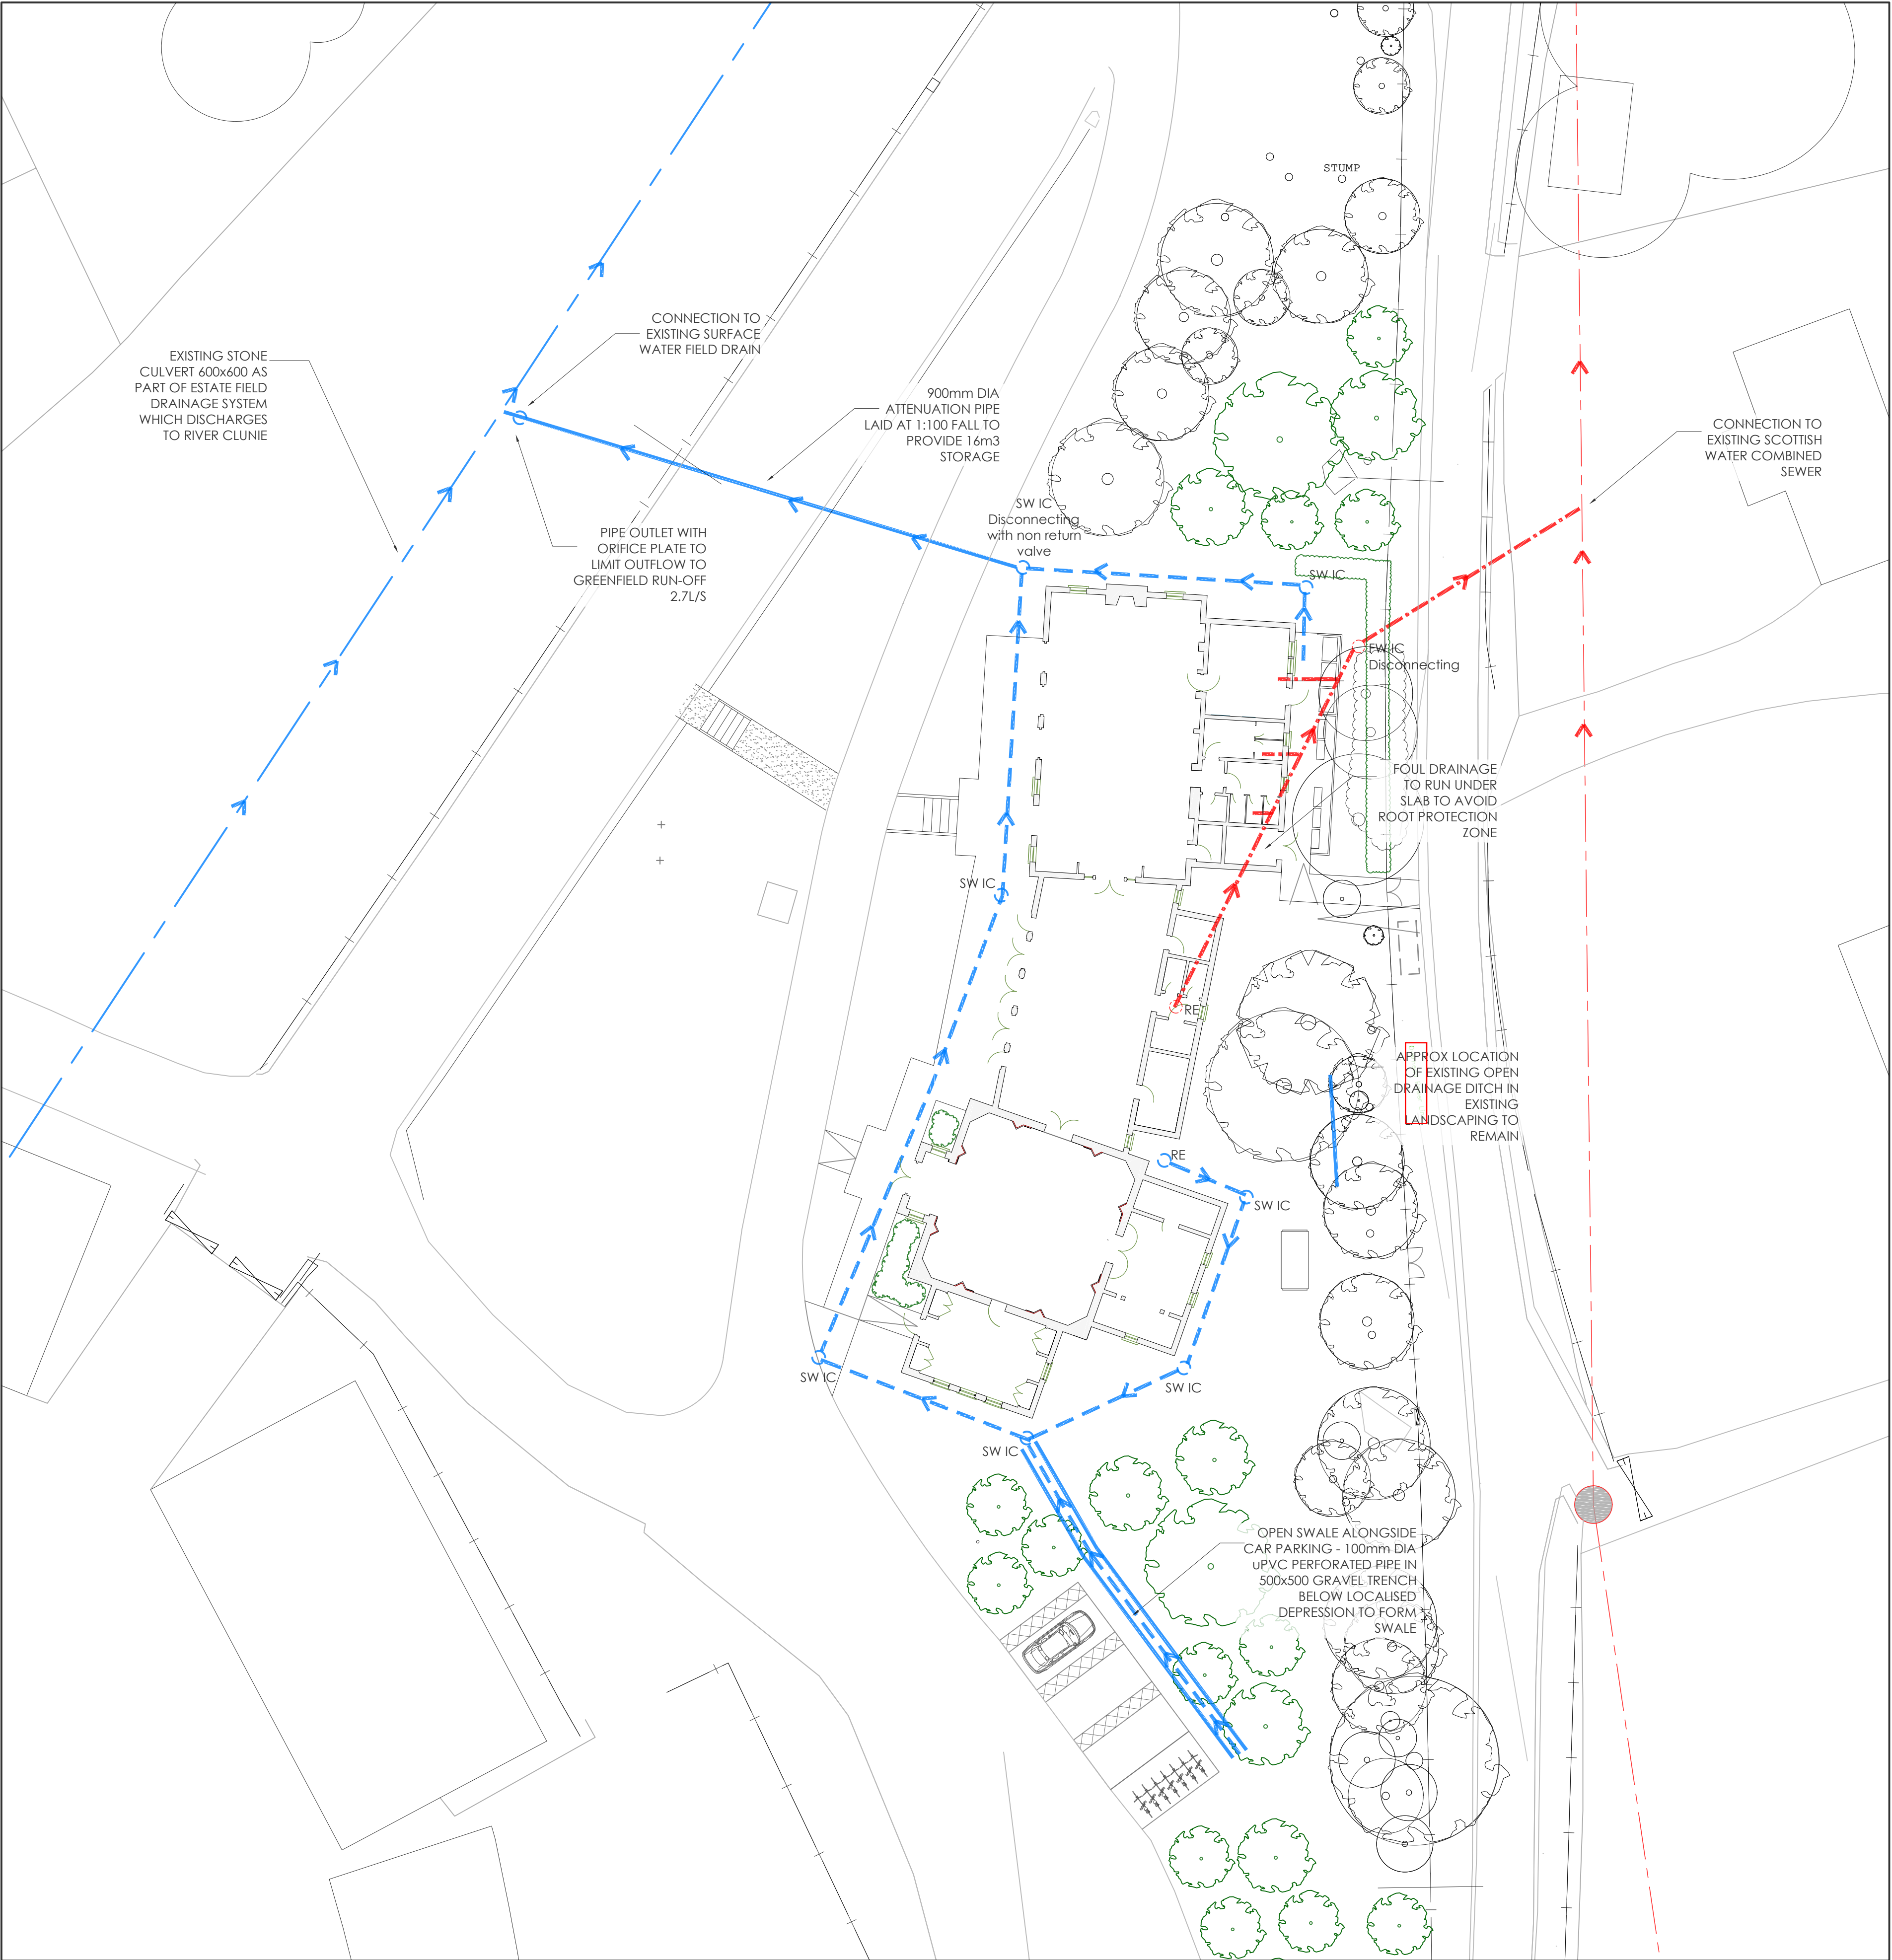


PROPOSED BUILDING DRAINAGE
SCALE 1:200

DO NOT SCALE FROM THIS DRAWING,
WORK TO FIGURED DIMENSION ONLY.


NOTES

1. All DNA drawings are to be read in conjunction with the relevant DNA Specification and all relevant Architect's and Service Engineer's drawings and Specifications.

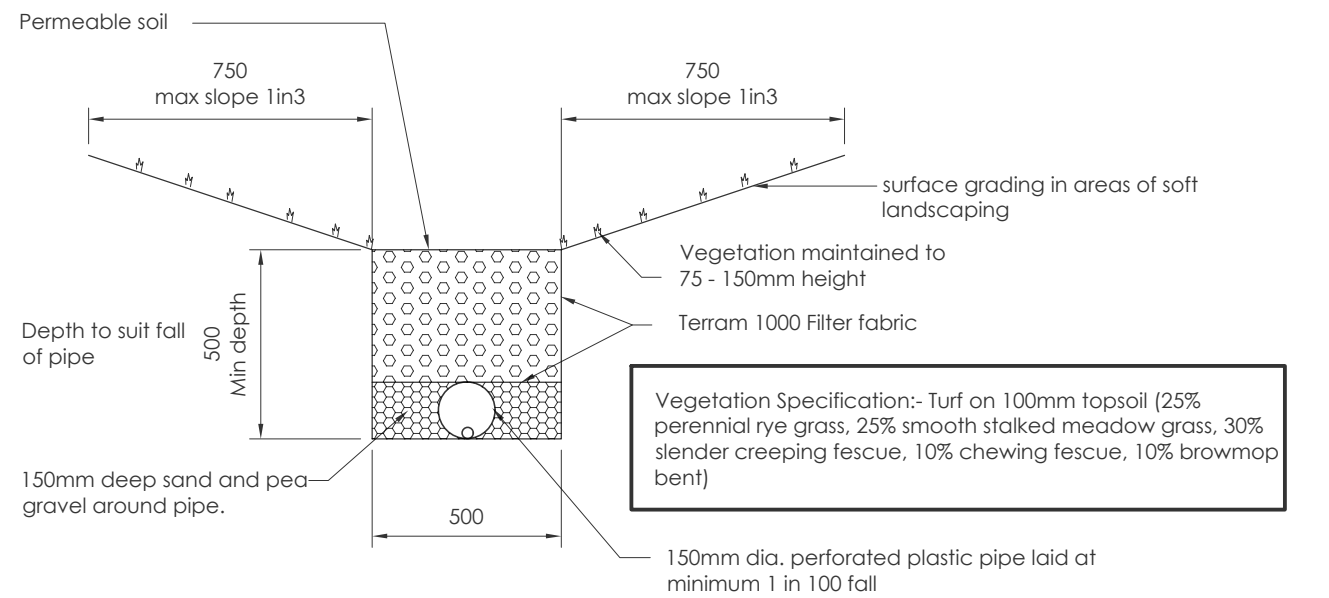


SECTION THROUGH SWALE

1:20

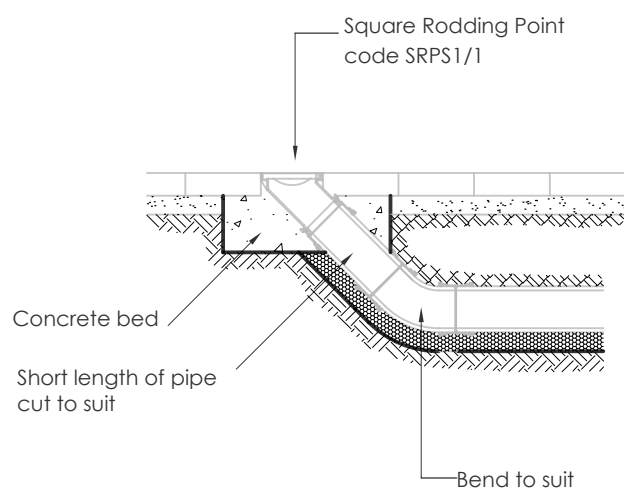

RODDING POINT INSTALLATION DETAIL

1:20

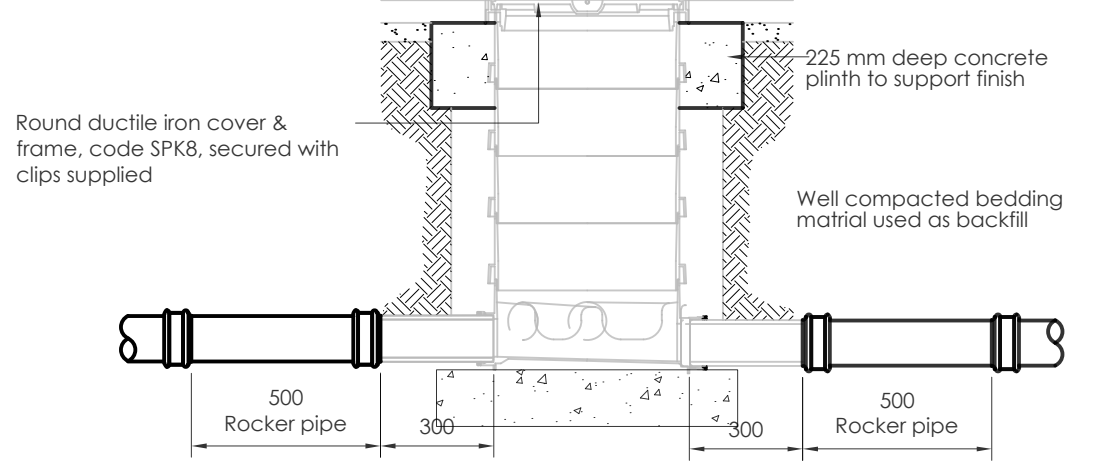

POLYPROPYLENE INSPECTION CHAMBER DETAILS

SCALE 1:20

C	Scheme Updated to include Swale	SM	17/5/17
B	Scheme Updated to include Attenuation	SM	20/4/17
A	Drainage Scheme Updated	SM	8/3/17
Rev	Description	By	Date

Status
PLANNING

david narro associates
Consulting Structural & Civil Engineers

34-36 Argyle Place, Edinburgh, EH6 1JT
T: 0131 225 5553
W: <http://www.davidnarro.co.uk>
E: mail@davidnarro.co.uk

24 James Morrison Street, Glasgow, G1 5PE
T: 0141 552 6080

Horizon Scotland, The Enterprise Park, Forres, Moray
V98 2AB
T: 0150 967 8155

Client
PRINCES FOUNDATION

Architect


Job Title
**THE HIGHLAND GAMES CENTRE
BRAEMAR**

Sheet Title
DRAINAGE PLAN & DETAILS

Drawn CL	Designed SM	Checked BA
Scale as noted	Date NOV 16	Revision C
Drawing No. 16.884-701		




south elevation

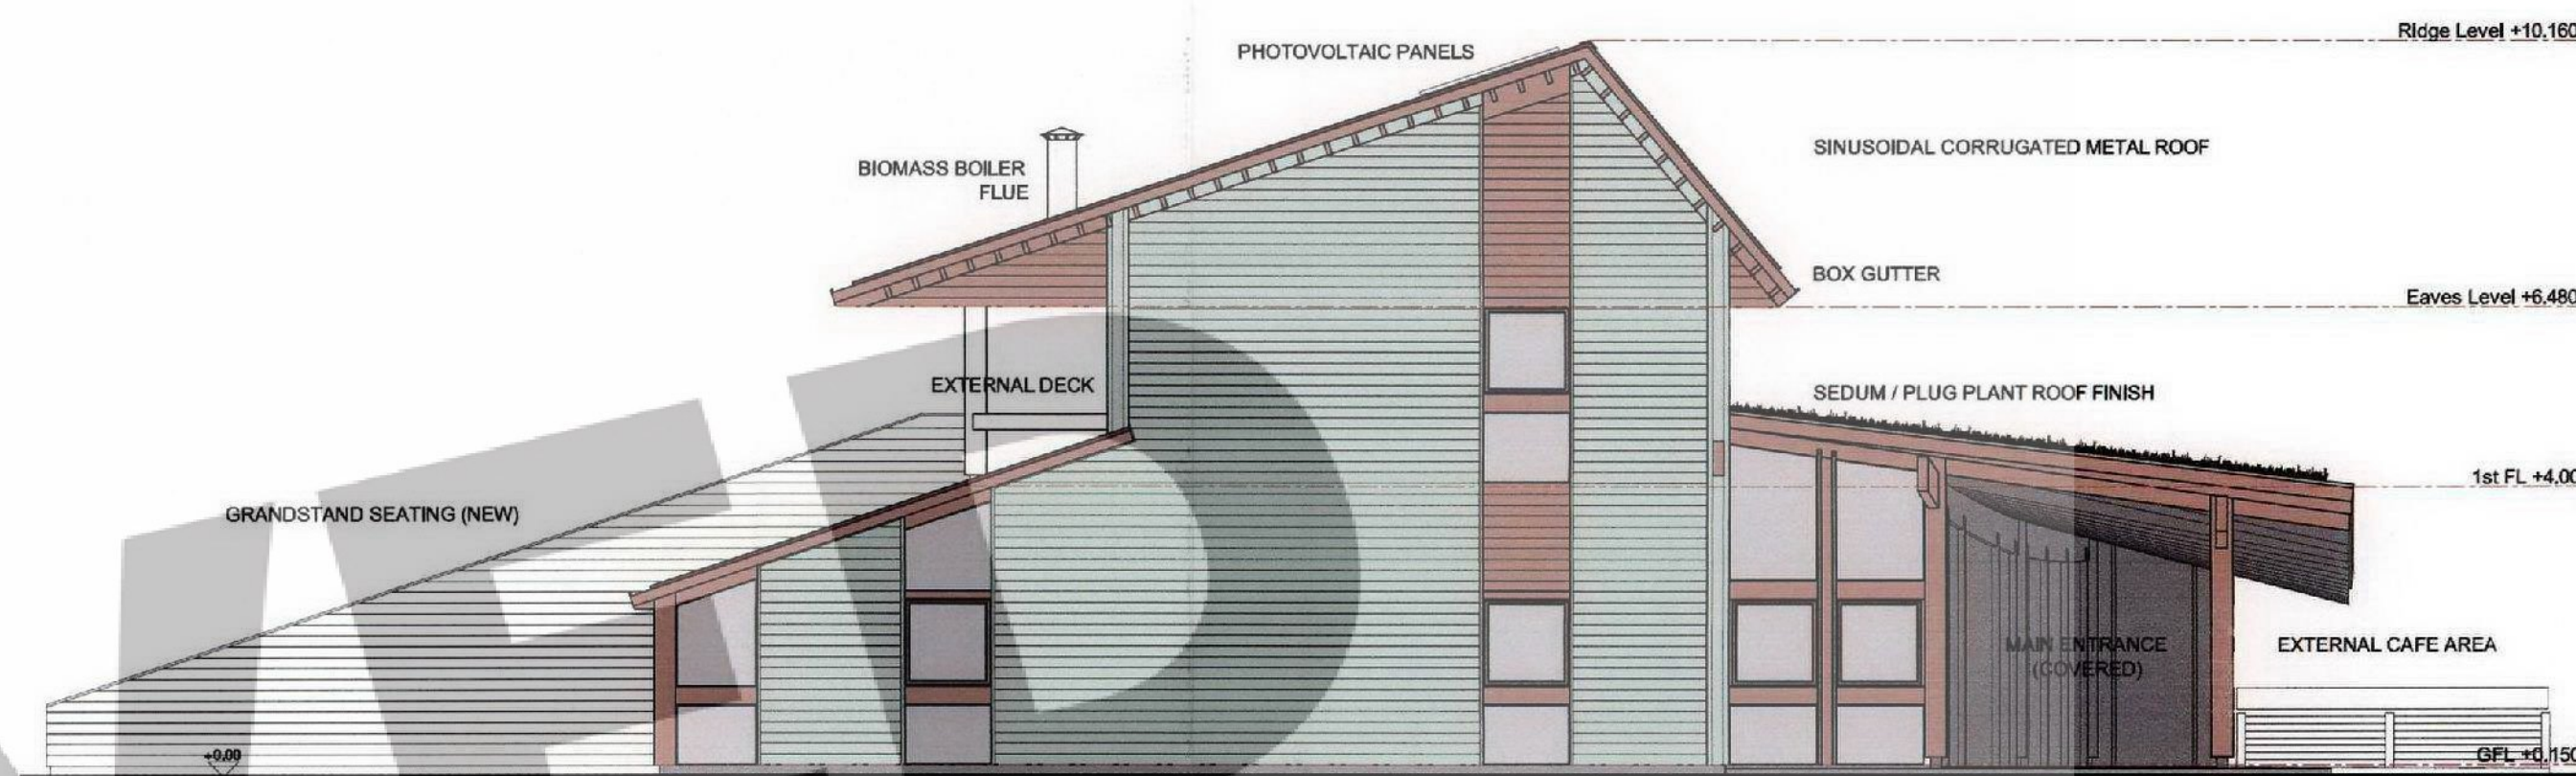

east elevation



north elevation

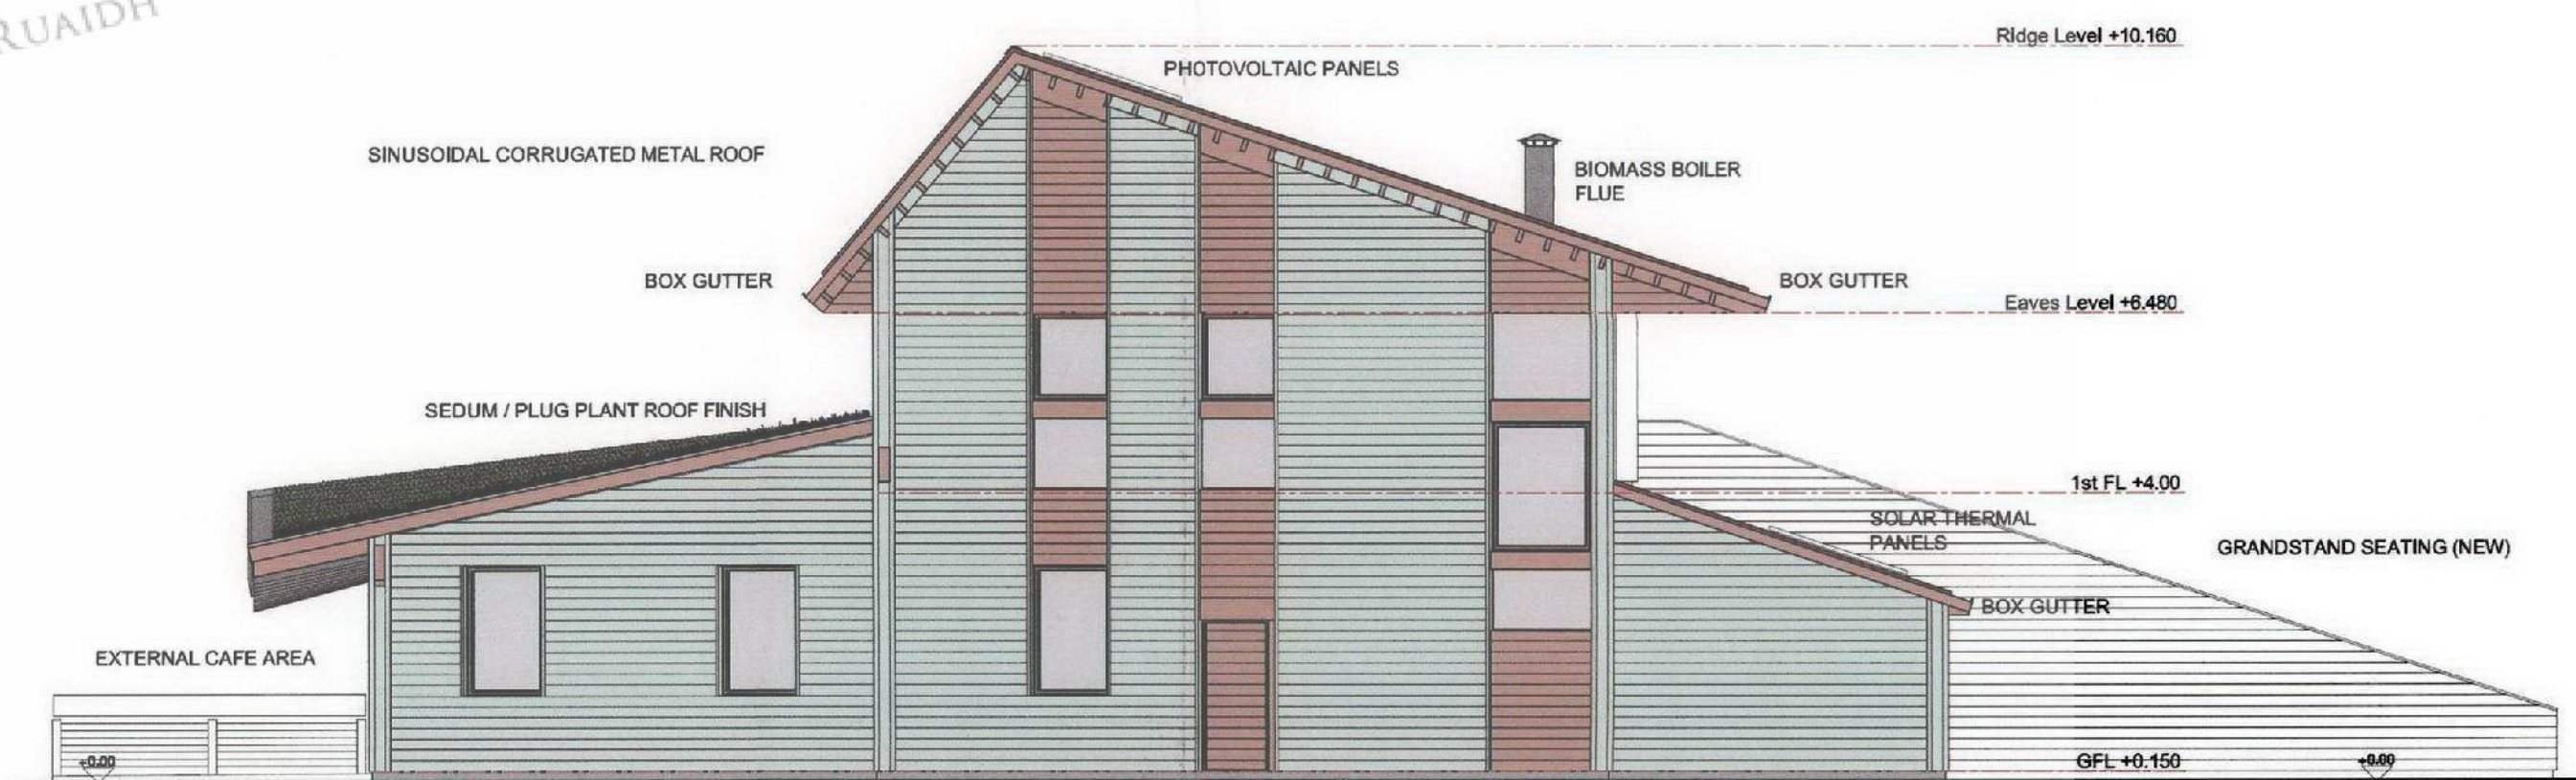

west elevation

OPTION A - PROPOSED ELEVATIONS

Proposed Braemar Highland Games Visitor Centre Braemar
for Braemar Royal Highland Charity

0 2 4 6 8 10m
1:100

PLANNING
1:100 @ A1

Drawing No. 3827-SD-A-500

James F Stephen Architects

Tel. 01307 475000 www.jfsa.co.uk © JFS Architects LLP

UKP SCANNED

