


AGENDA ITEM 5

APPENDIX 1A

2020/0067/DET

PLANS

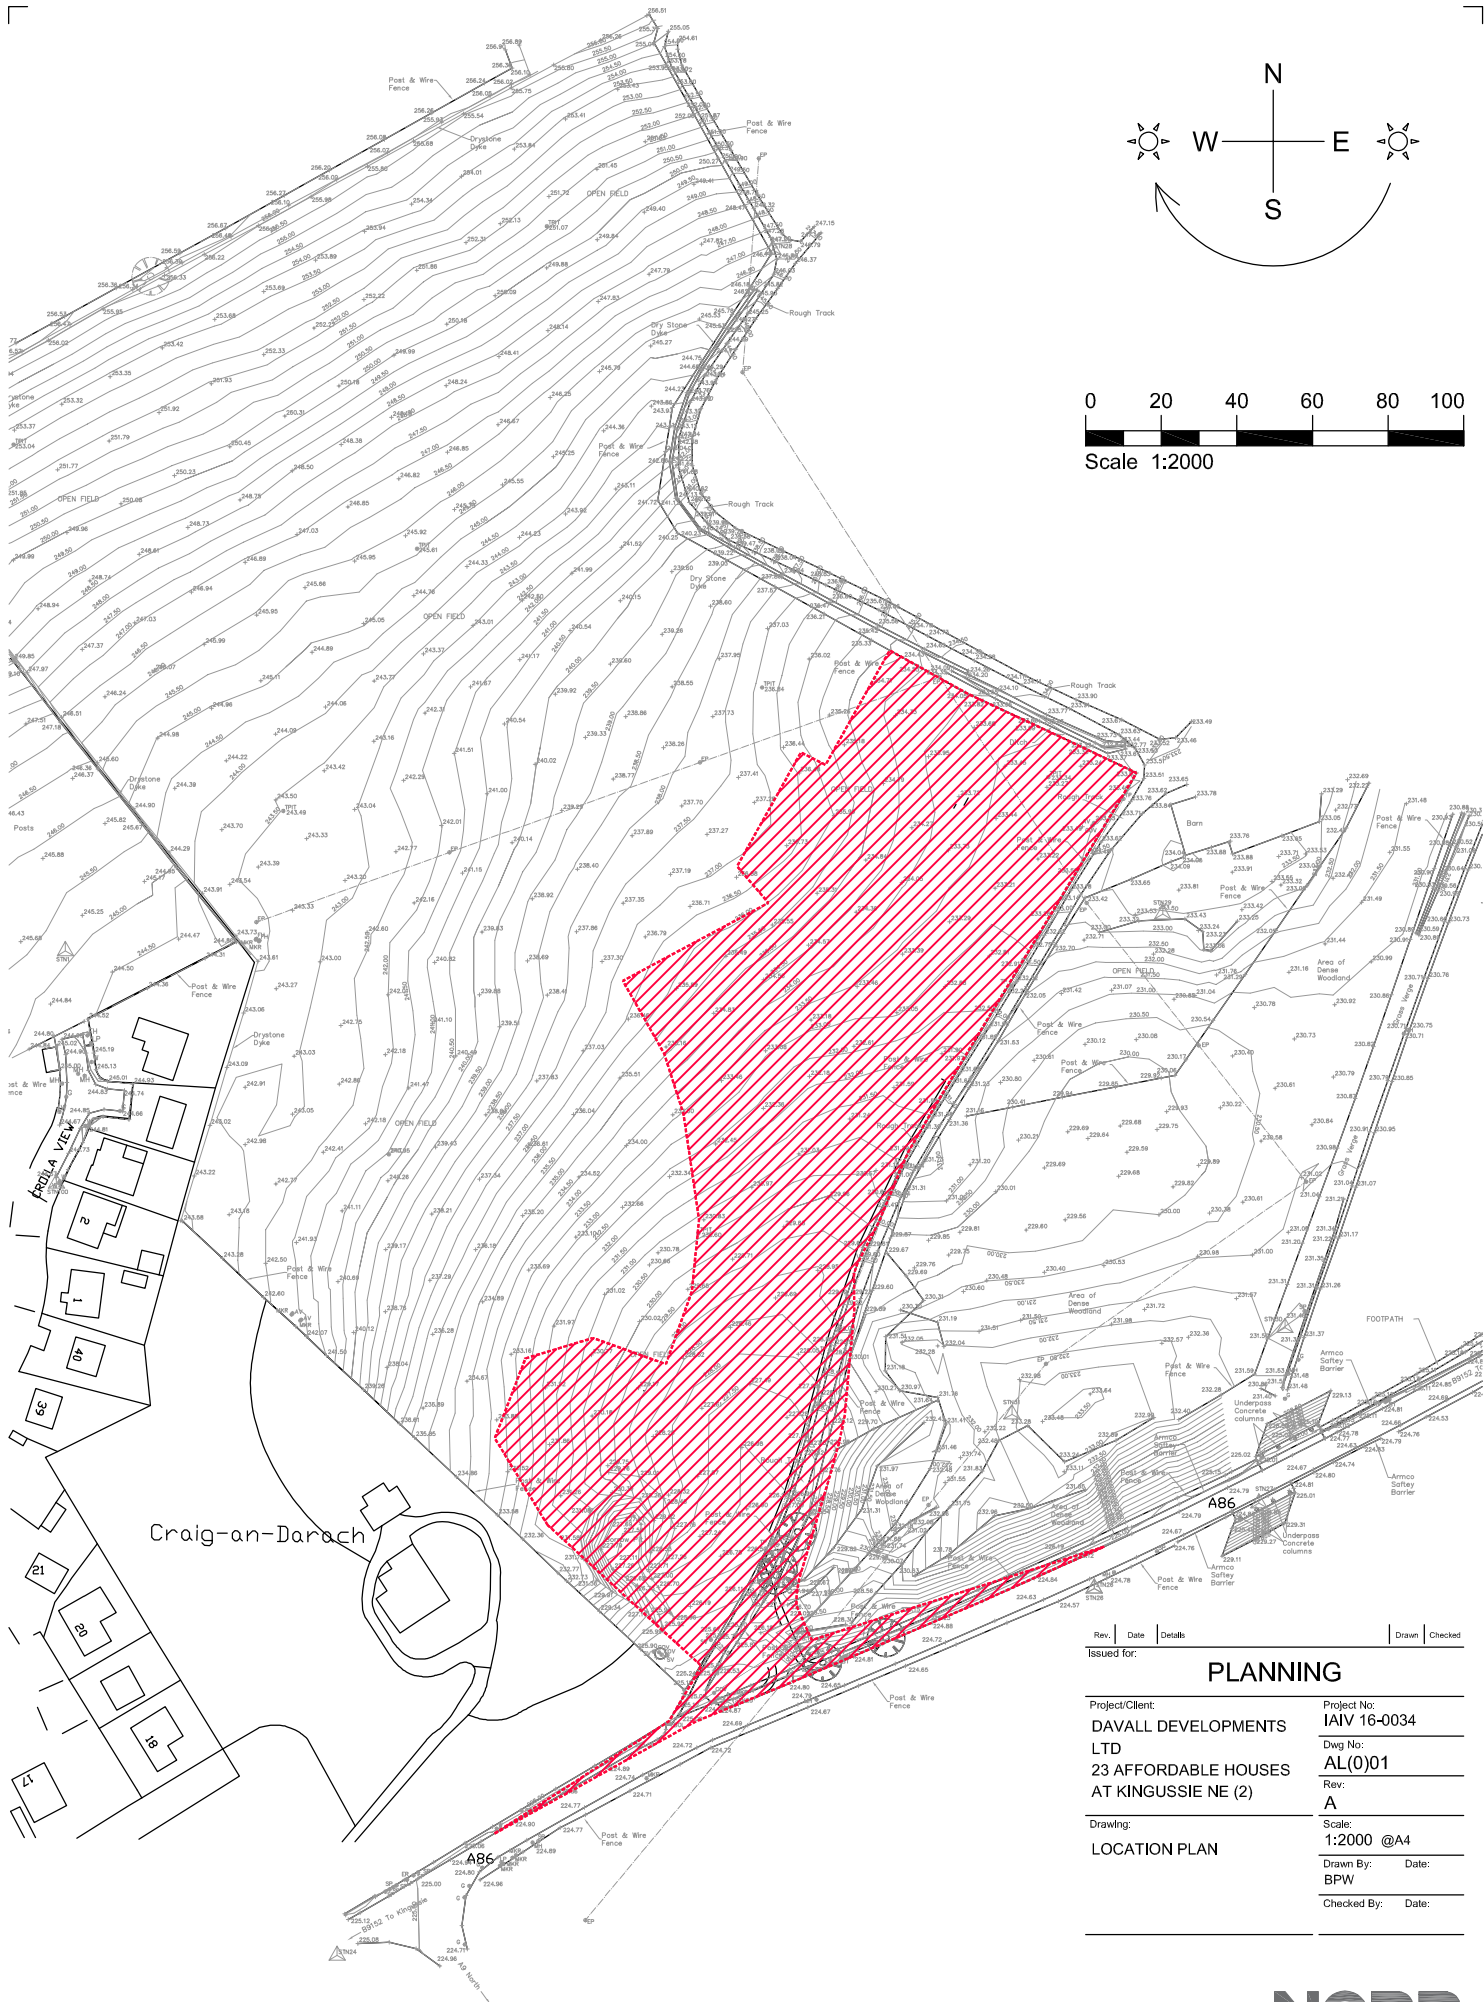


Rev.	Date	Details	Drawn	Checked
Issued for:				
PLANNING				
Project/Client:			Project No:	
DAVALL DEVELOPMENTS LTD			IAIV 16-0034	
23 AFFORDABLE HOUSES AT KINGUSSIE NE (2)			Dwg No:	
LOCATION PLAN			AL(0)01	
Drawing:			Rev:	
Scale:			A	
Scale:			1:2000 @A4	
Drawn By:			Date:	
BPW			Checked By:	
Date:			Date:	

NORR

5 Longman Road, Inverness, IV1 1RY
T: +44 (0)146 372 9307 F: +44 (0)146 322 5284
www.norr.com

Contractors must work only to figured dimensions which are to be checked on site.
© NORR CONSULTANTS LIMITED, An Ingentium International Company

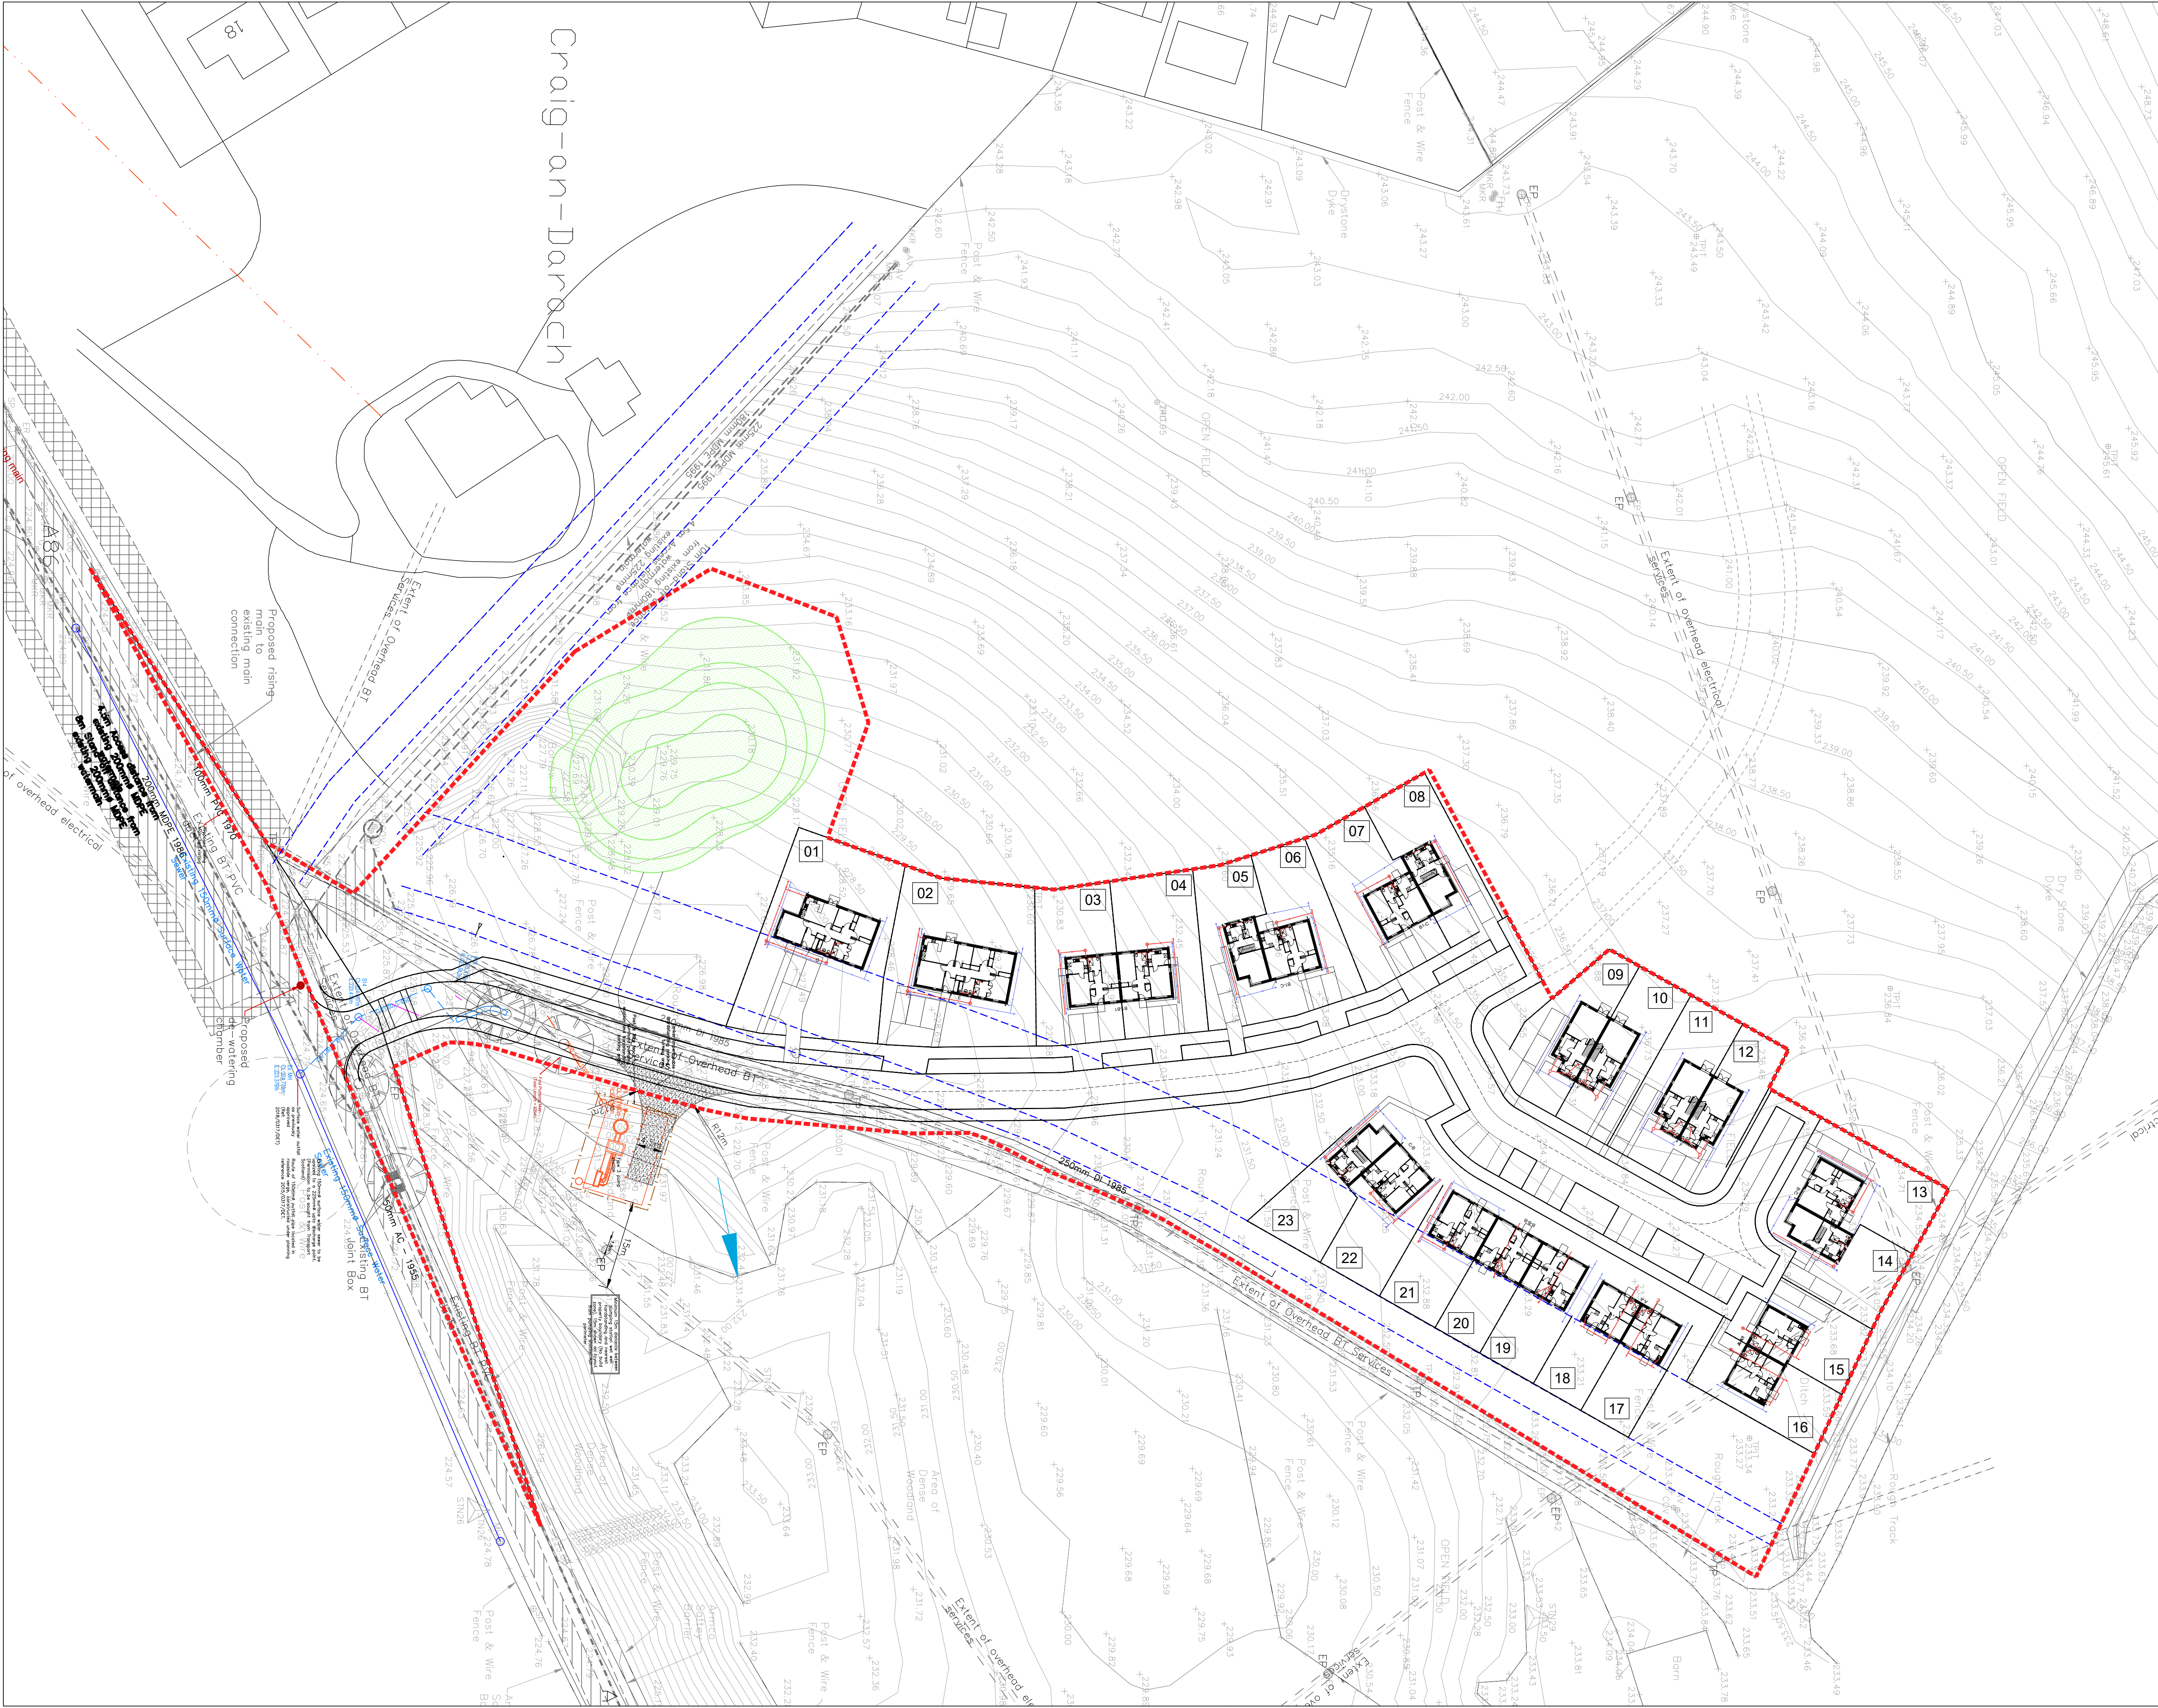

DATE	REVISION	REV	DRW	CHK
05/02/19	Non material variation application	M	SLS	
09/04/19	Parking bay width amended. Angles on footpath adj to SUDS basin amended	N	SLS	
26/02/20	Site layout completely revised	P	BW	

This drawing has been prepared solely for the use of:
and there are no representations of any kind made by NORR Consultants Limited to any party with whom NORR Consultants Limited has not entered into a contract.
This drawing must not be used, reproduced or revised without written permission.
This drawing shall not be used for construction purposes until the "CONSTRUCTION" status appears under the Sheet Status.
Constructors must only work to figured dimensions which are to be checked on site. Do not scale from hard copy drawings.

Keyplan

0 5 10 15 20 25
Scale 1:500

North Arrow

Detail Symbol

Consultants

NORR
NORR Consultants Limited.
An Ingenium International Company

5 Longman Road
Inverness IV1 1RY
Scotland, UK
norrr.com

Drawn GD	Date 19/12/17
Checked	Date

Scale 1:500 @ A1

Client
DAVALL DEVELOPMENTS LTD

Project
23 AFFORDABLE HOUSES
AT KINGUSSIE NE (2)





Drawing Title
SITE LAYOUT

Sheet Status

Project No.
IAIV16-0034

Drawing No.
AL(0)02

Rev.
P

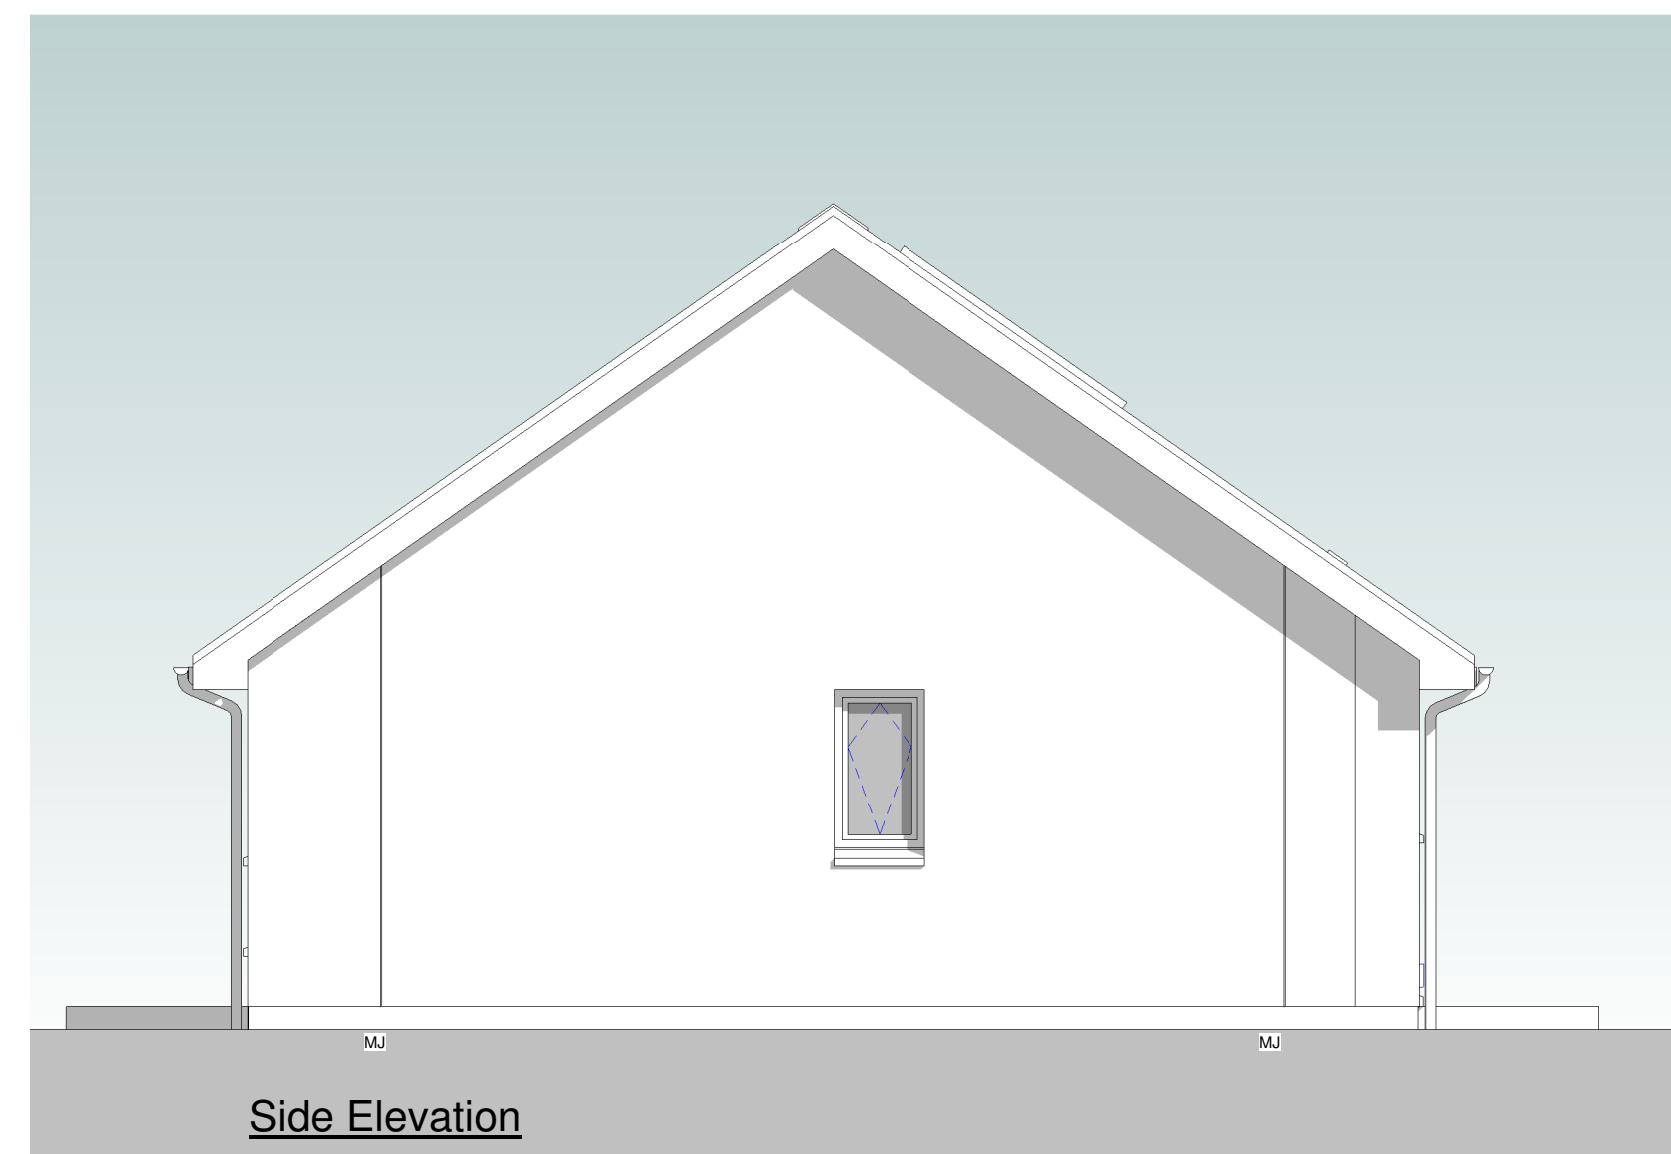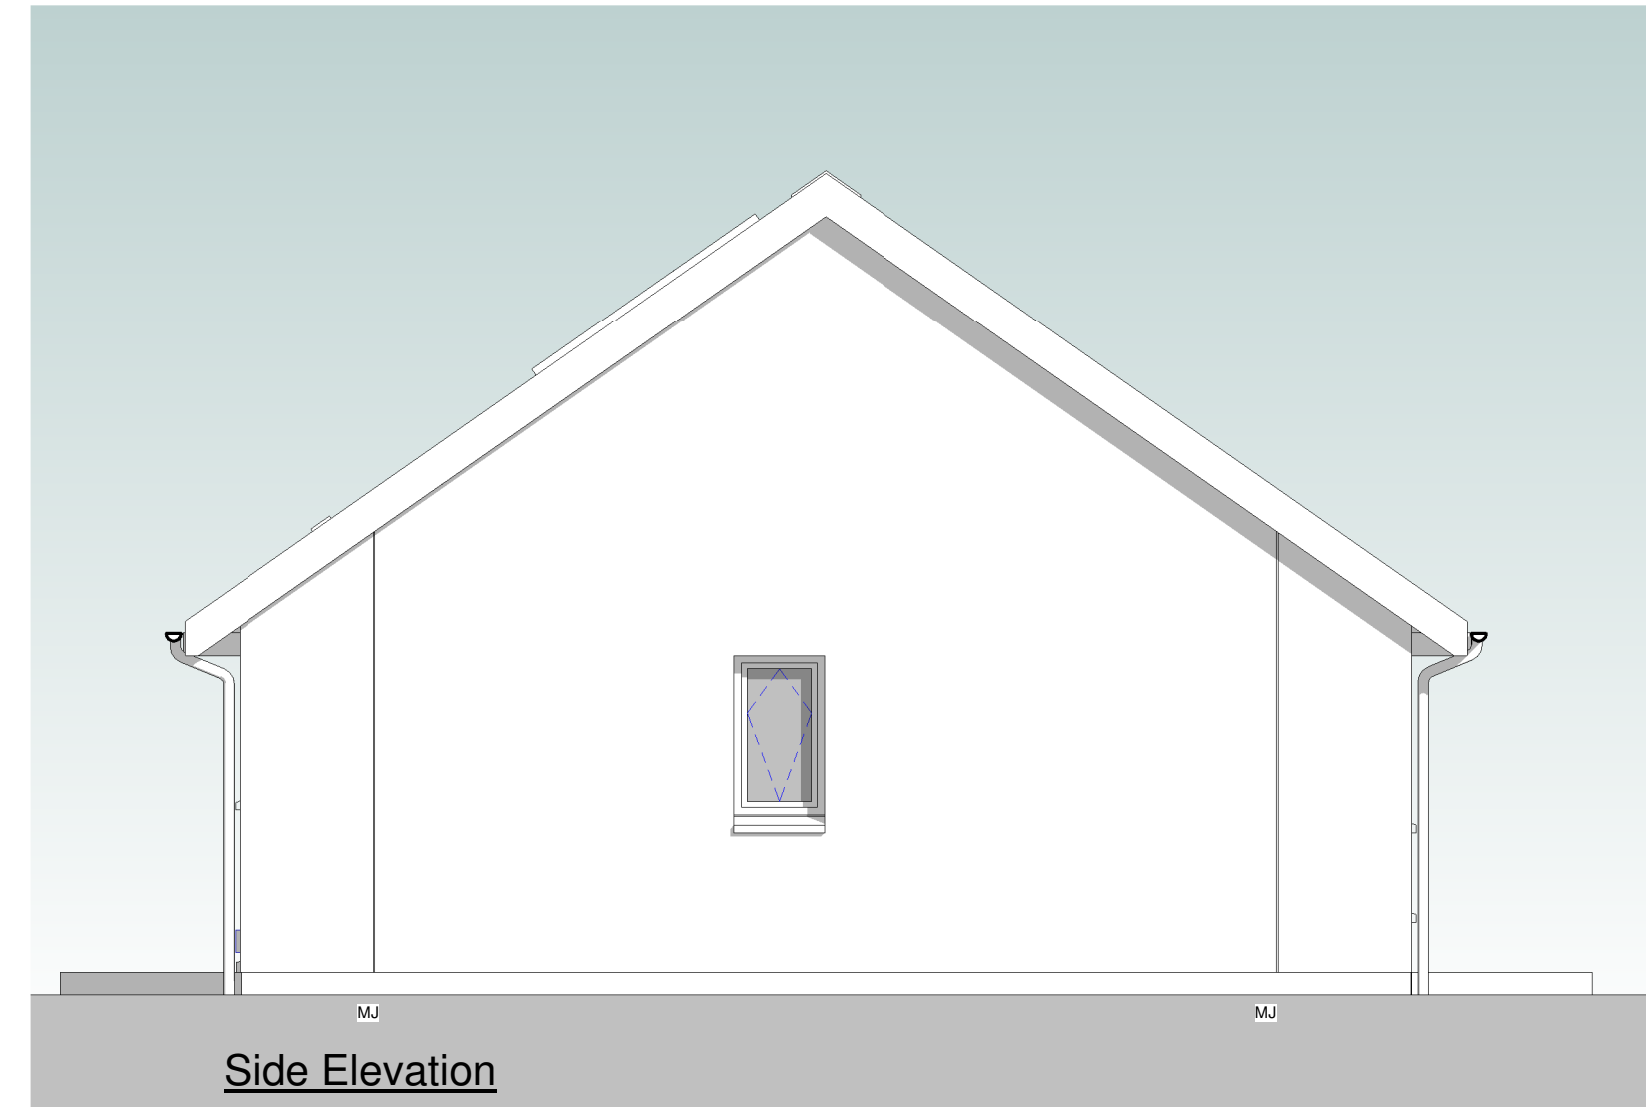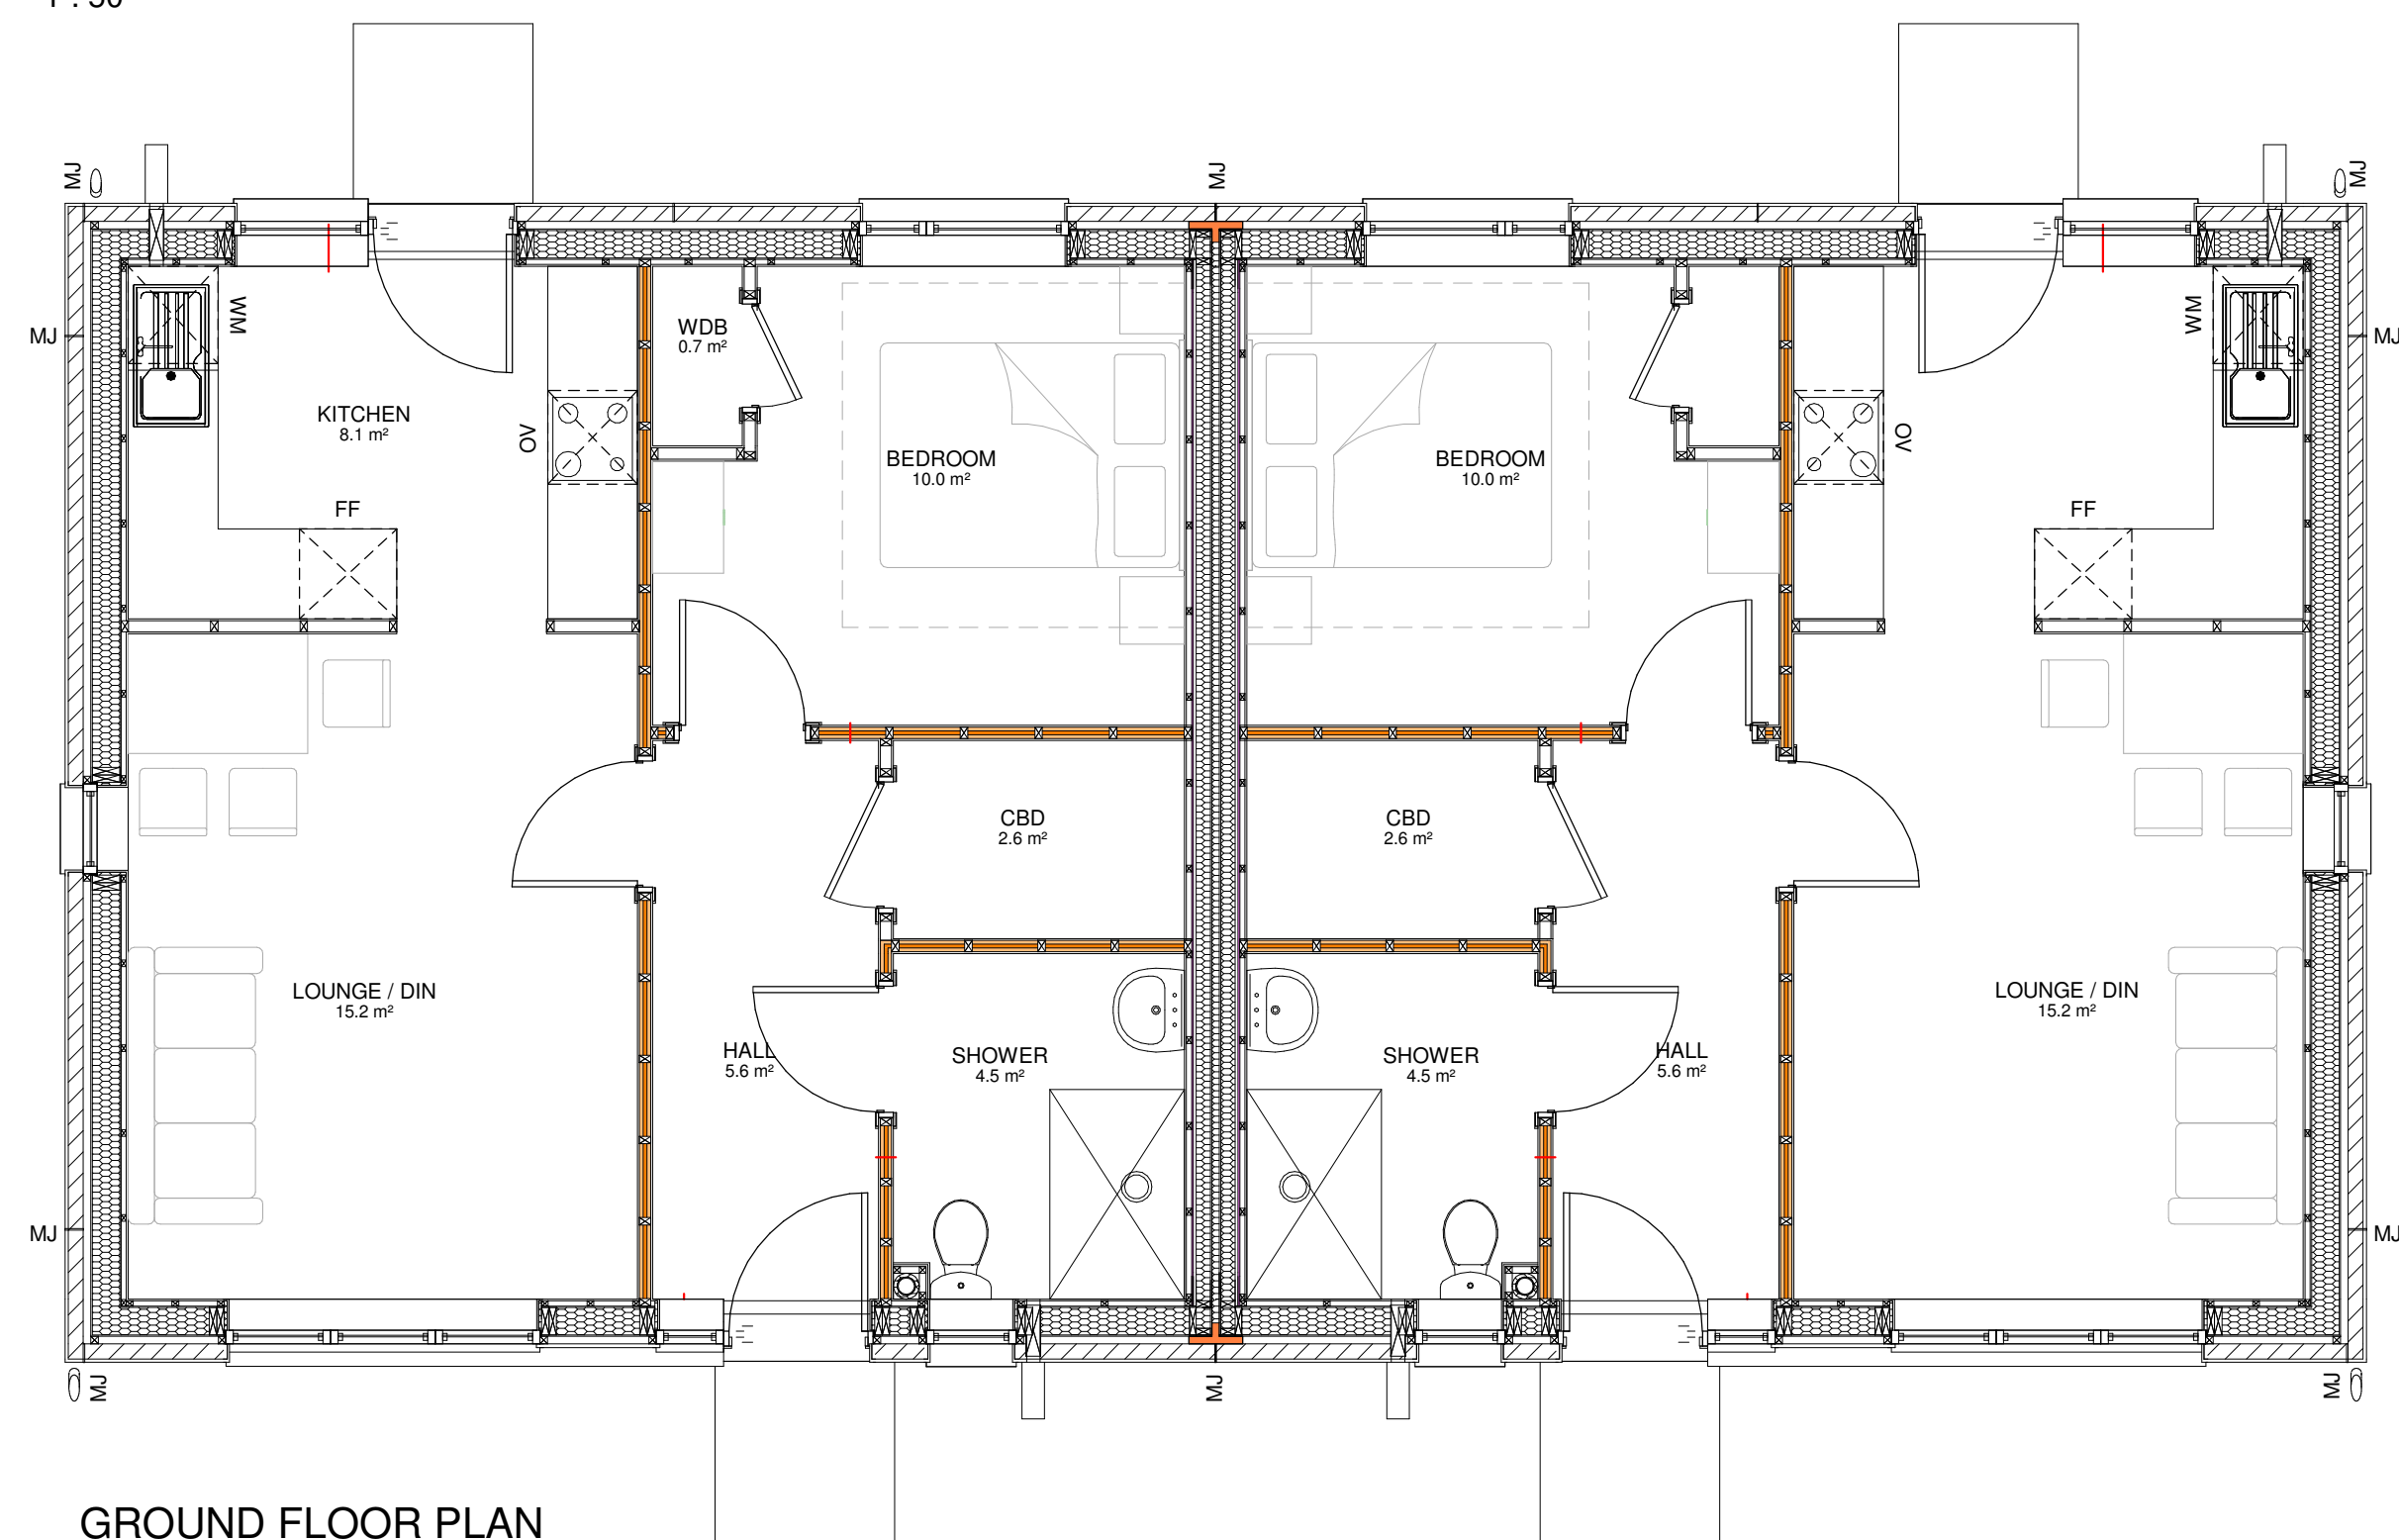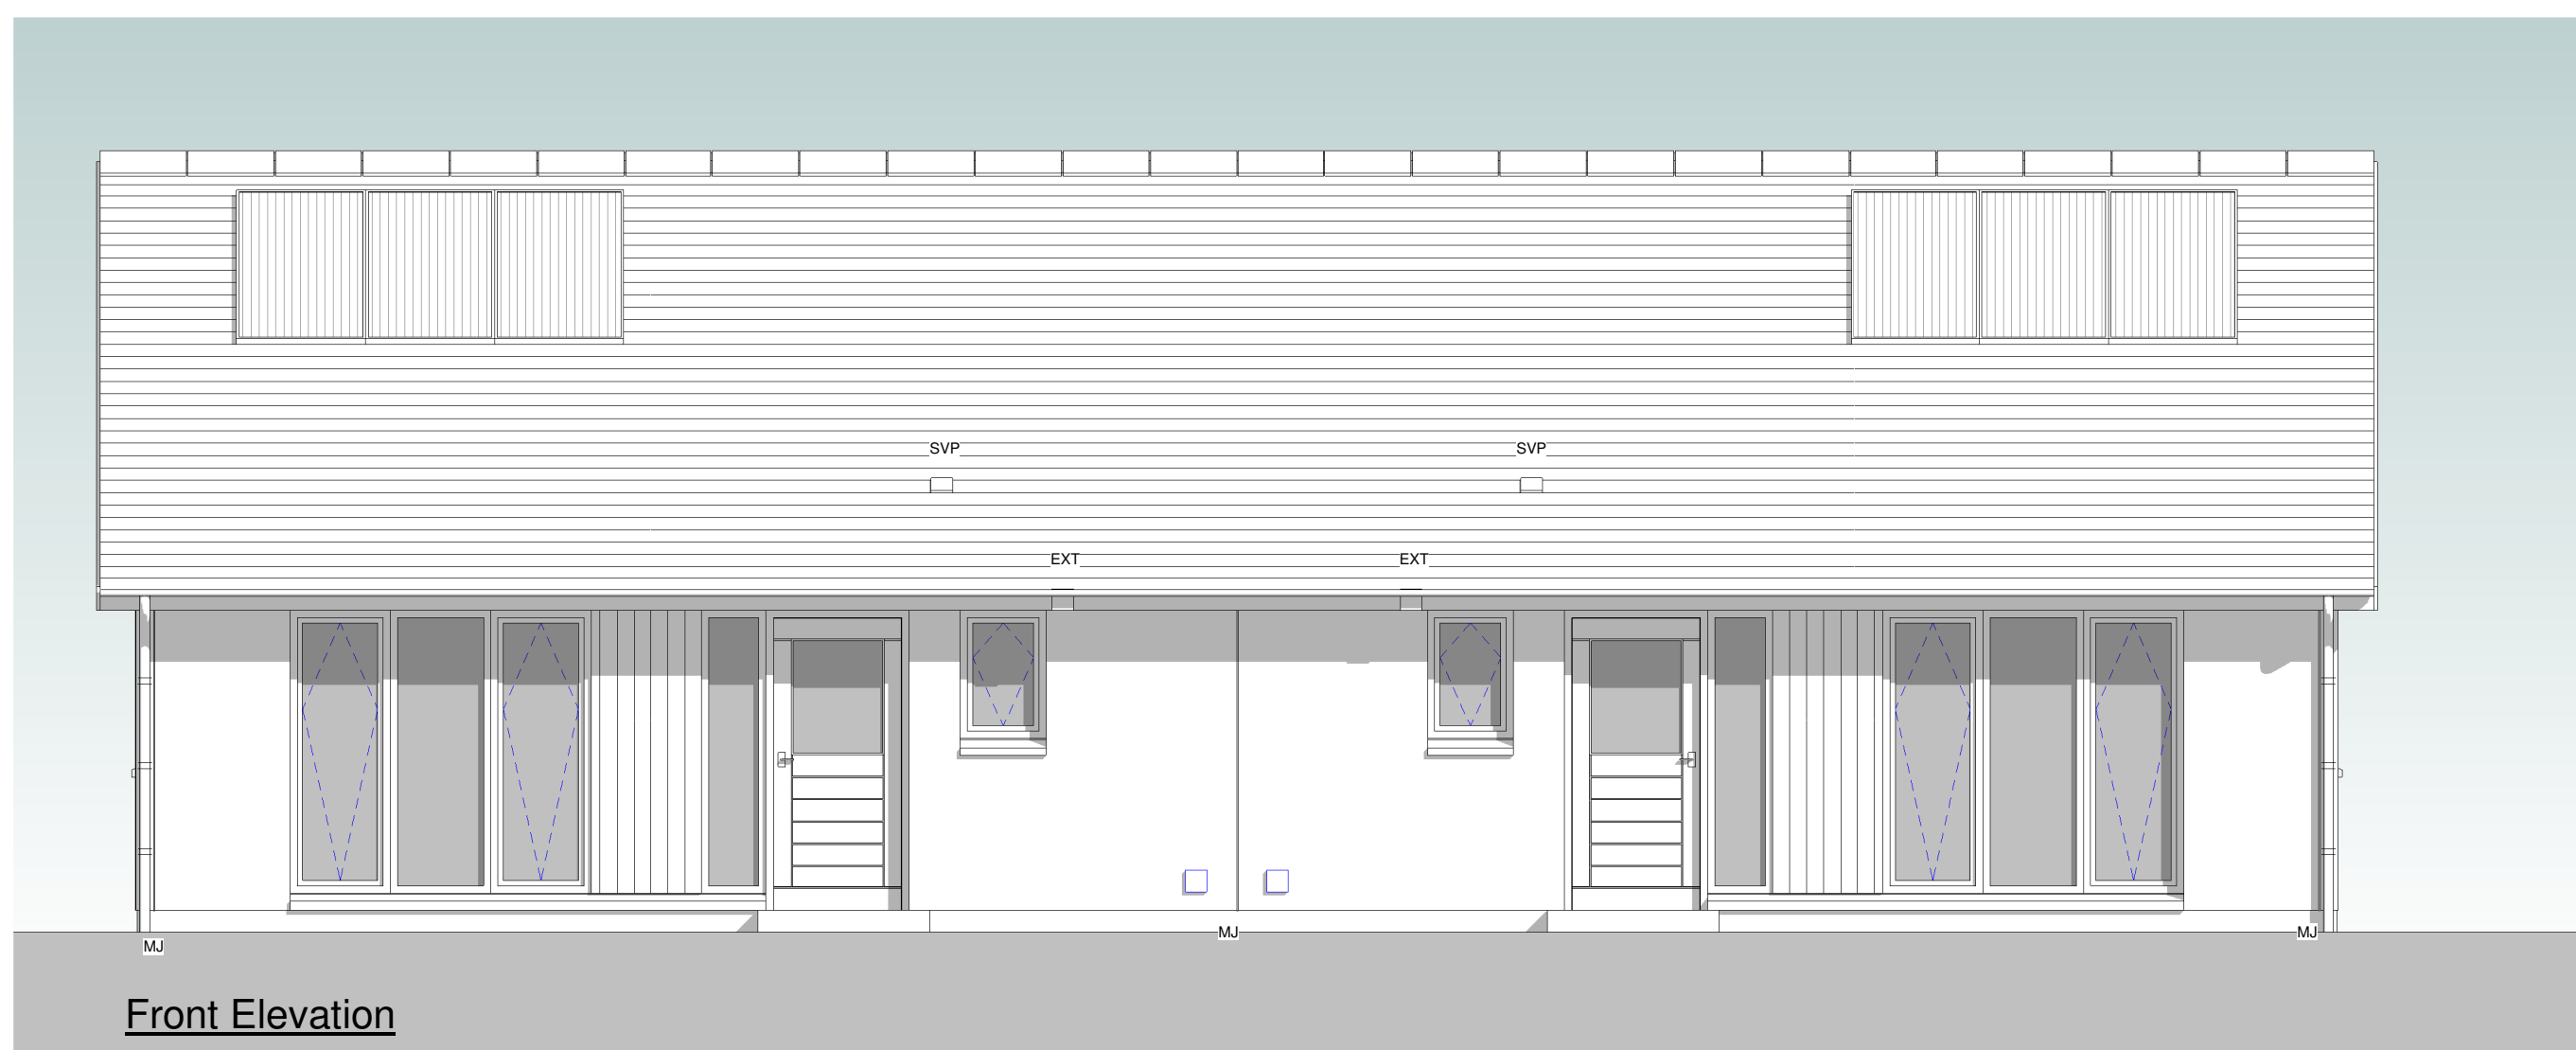[illegible]

This drawing has been prepared solely for the use of DAVALL DEVELOPMENTS LTD and there are no representations of any kind made by NORR Consultants Limited to any party with whom NORR Consultants Limited has not entered into a contract

This drawing must not be used, reproduced or revised without written permission.

This drawing shall not be used for construction purposes until the "CONSTRUCTION" status appears under the Sheet Status.

Constructors must only work to figured dimensions which are to be checked on site. Do not scale from hard copy drawings

Keyplan

North Arrow	Detail Symbol
	

NORR
NORR Consultants Limited.
An Ingenium International Company

5 Longman Road,
Inverness IV1 1RY
Scotland, UK
norr.com

Drawn BW	Date
Checked GD	Date
Scale 1 : 50 @ A1	
Client DAVALL DEVELOPMENTS LTD	
Project 23 AFFORDABLE HOUSES AT KINGUSSIE NE (2)	
Drawing Title HOUSE TYPE A - A	
Sheet Status	
Project No. IAIV 16-0034	
Drawing No. AL(0)10	Rev. A



1 : 50



1 : 50



1 : 50



1 : 50



1 : 50

This drawing has been prepared solely for the use of DAVALL DEVELOPMENTS LTD and there are no representations of any kind made by NORR Consultants Limited to any party with whom NORR Consultants Limited has not entered into a contract

This drawing must not be used, reproduced or revised without written permission.

This drawing shall not be used for construction purposes until the "CONSTRUCTION" status appears under the Sheet Status.

Contractors must only work to figured dimensions which are to be checked on site. Do not scale from hard copy drawings

Keyplan

North Arrow


Detail Symbol

Detail No. _____
Sheet No. _____


NORR
NORR Consultants Limited.
An Ingenium International Company

5 Longman Road,
Inverness IV1 1RY
Scotland, UK
norr.com

Drawn BW	Date
Checked GD	Date
Scale 1 : 50 @ A1	
Client DAVALL DEVELOPMENTS LTD	
Project 23 AFFORDABLE HOUSES AT KINGUSSIE NE (2)	
Drawing Title HOUSE TYPE A - A1	
Sheet Status	
Project No. IAIV 16-0034	
Drawing No. AL(0)11	Rev. A

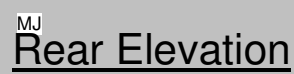

1 : 50

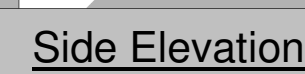

1 : 50



1 : 50



1 : 50



1 : 50



This drawing has been prepared solely for the use of DAVALL DEVELOPMENTS LTD and there are no representations of any kind made by NORR Consultants Limited to any party with whom NORR Consultants Limited has not entered into a contract

This drawing must not be used, reproduced or revised without written permission.

This drawing shall not be used for construction purposes until the "CONSTRUCTION" status appears under the Sheet Status.

Constructors must only work to figured dimensions which are to be checked on site. Do not scale from hard copy drawings

Keyplan

North Arrow


Detail Symbol

Detail No. _____
Sheet No. _____

NORR
NORR Consultants Limited.
An Ingenium International Company


5 Longman Road,
Inverness IV1 1RY
Scotland, UK
norr.com

Drawn BW	Date
Checked GD	Date
Scale 1 : 50 @ A1	
Client DAVALL DEVELOPMENTS LTD	
Project 23 AFFORDABLE HOUSES AT KINGUSSIE NE (2)	
Drawing Title HOUSE TYPE B1 - B1	
Sheet Status	
Project No. IAIV 16-0034	
Drawing No. AL(0)12	Rev. A

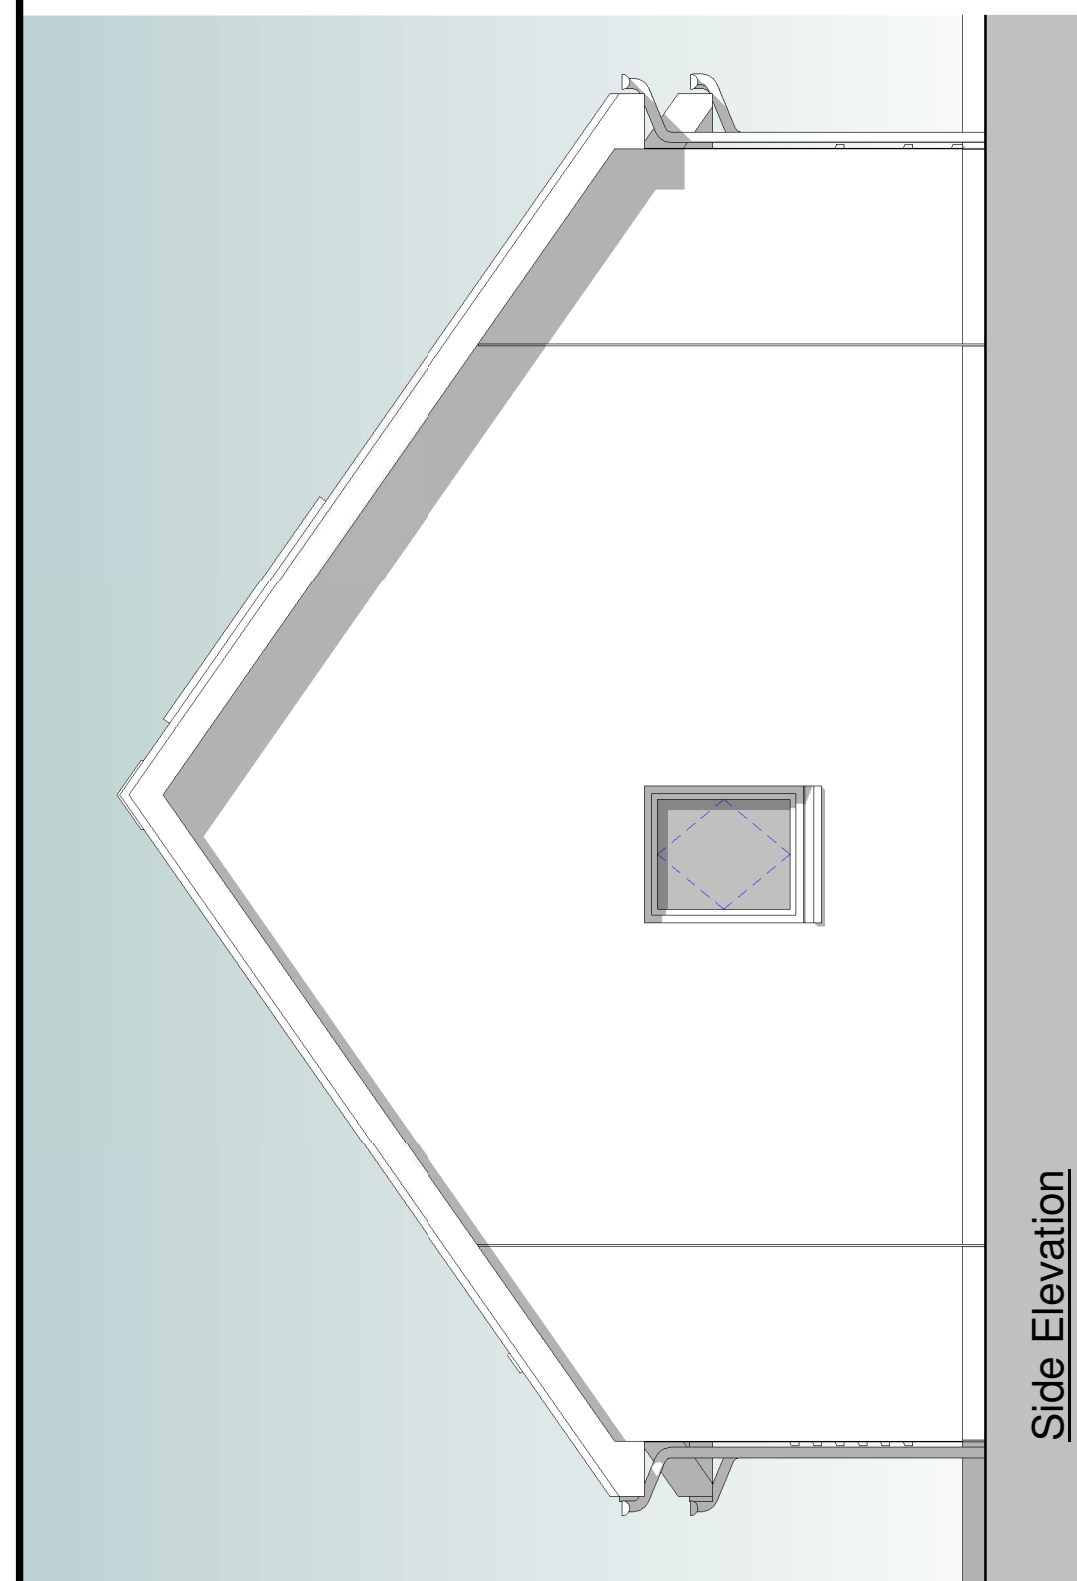

Side Elevation

1 : 50

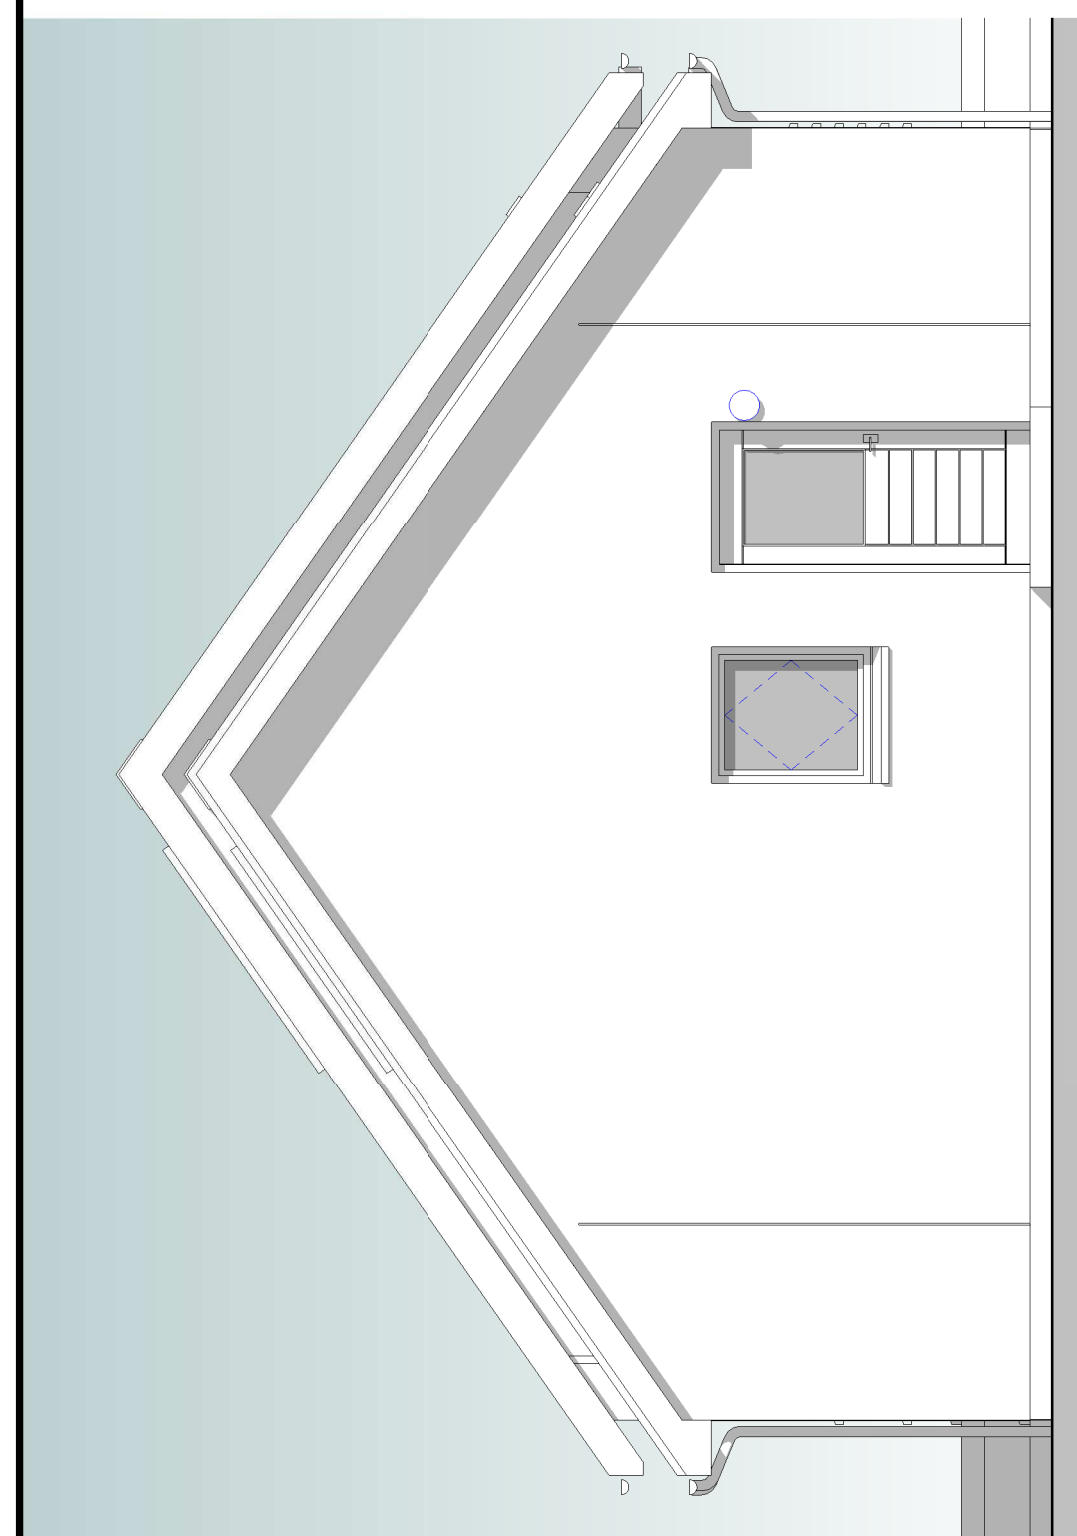


Side Elevation

1 : 50




Rear Elevation

1 : 50

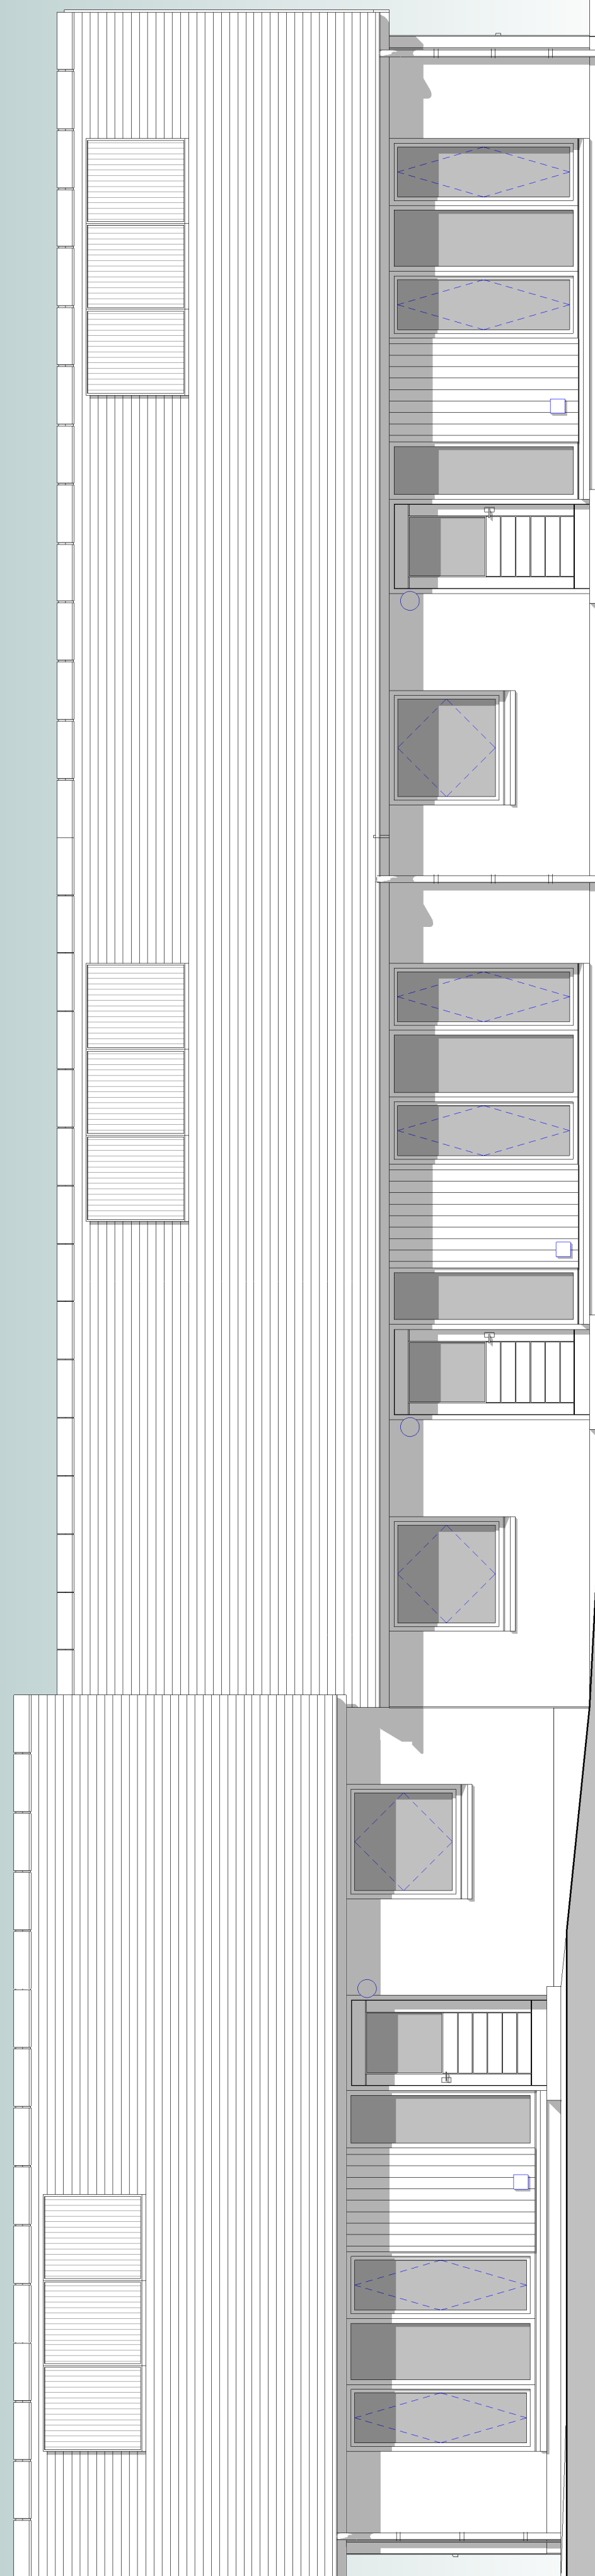

Front Elevation

1 : 50

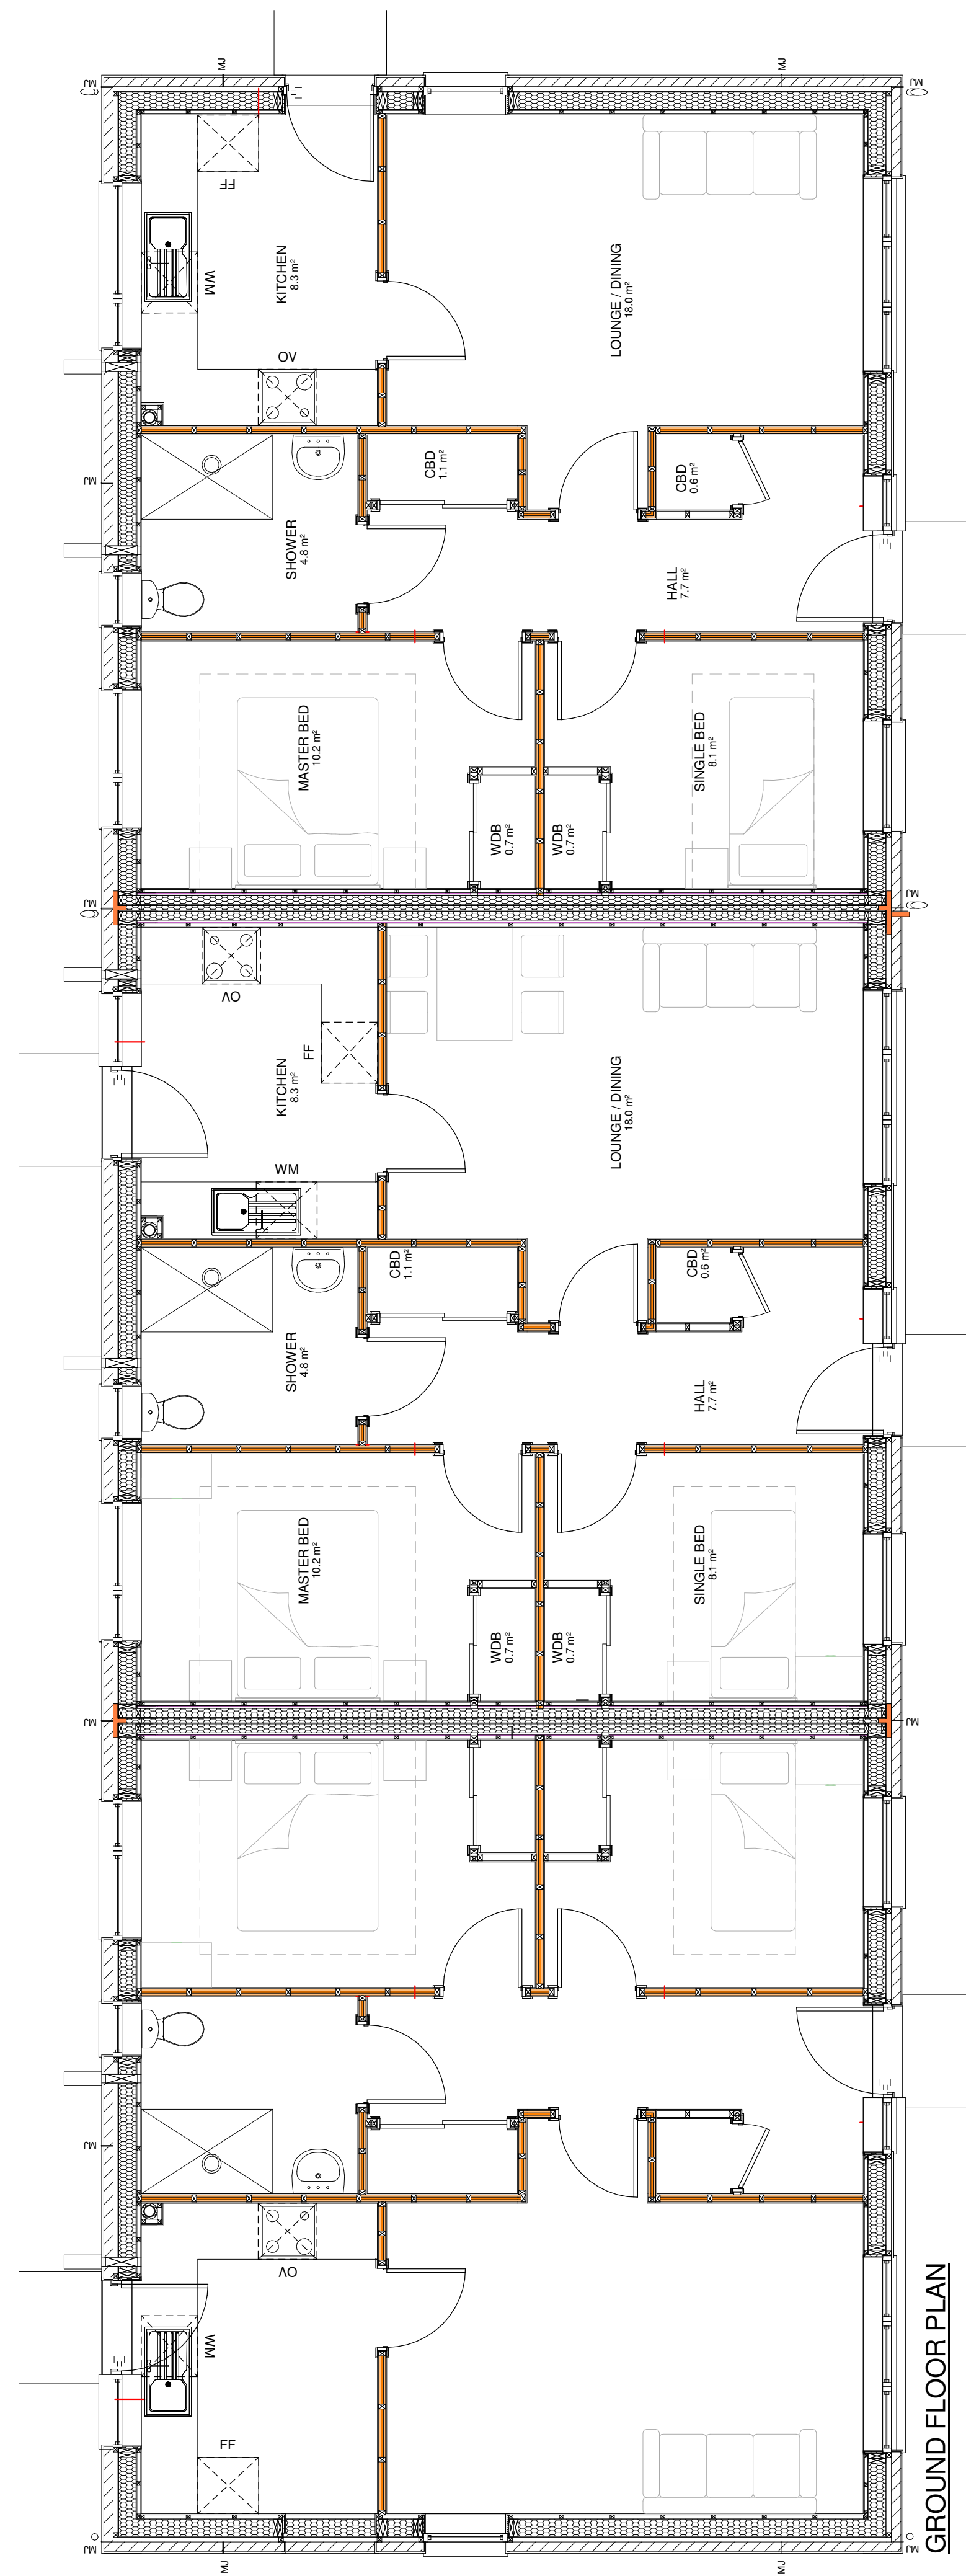

GROUND FLOOR PLAN

1 : 50

[illegible]

Keyplan

North Arrow

Detail Symbol





Detail No. _____
Sheet No. _____

NORR

NORR Consultants Limited.
An Ingenium International Company

5 Longman Road,
Inverness IV1 1RY
Scotland, UK
norr.com

Drawn BW	Date
Checked GD	Date
Scale 1 : 50 @ A1	
Client DAVALL DEVELOPMENTS LTD	
Project 23 AFFORDABLE HOUSES AT KINGUSSIE NE (2)	
Drawing Title HOUSE TYPE B - B - B	
Sheet Status	
Project No. IAIV 16-0034	
Drawing No. AL(0)14	Rev. A

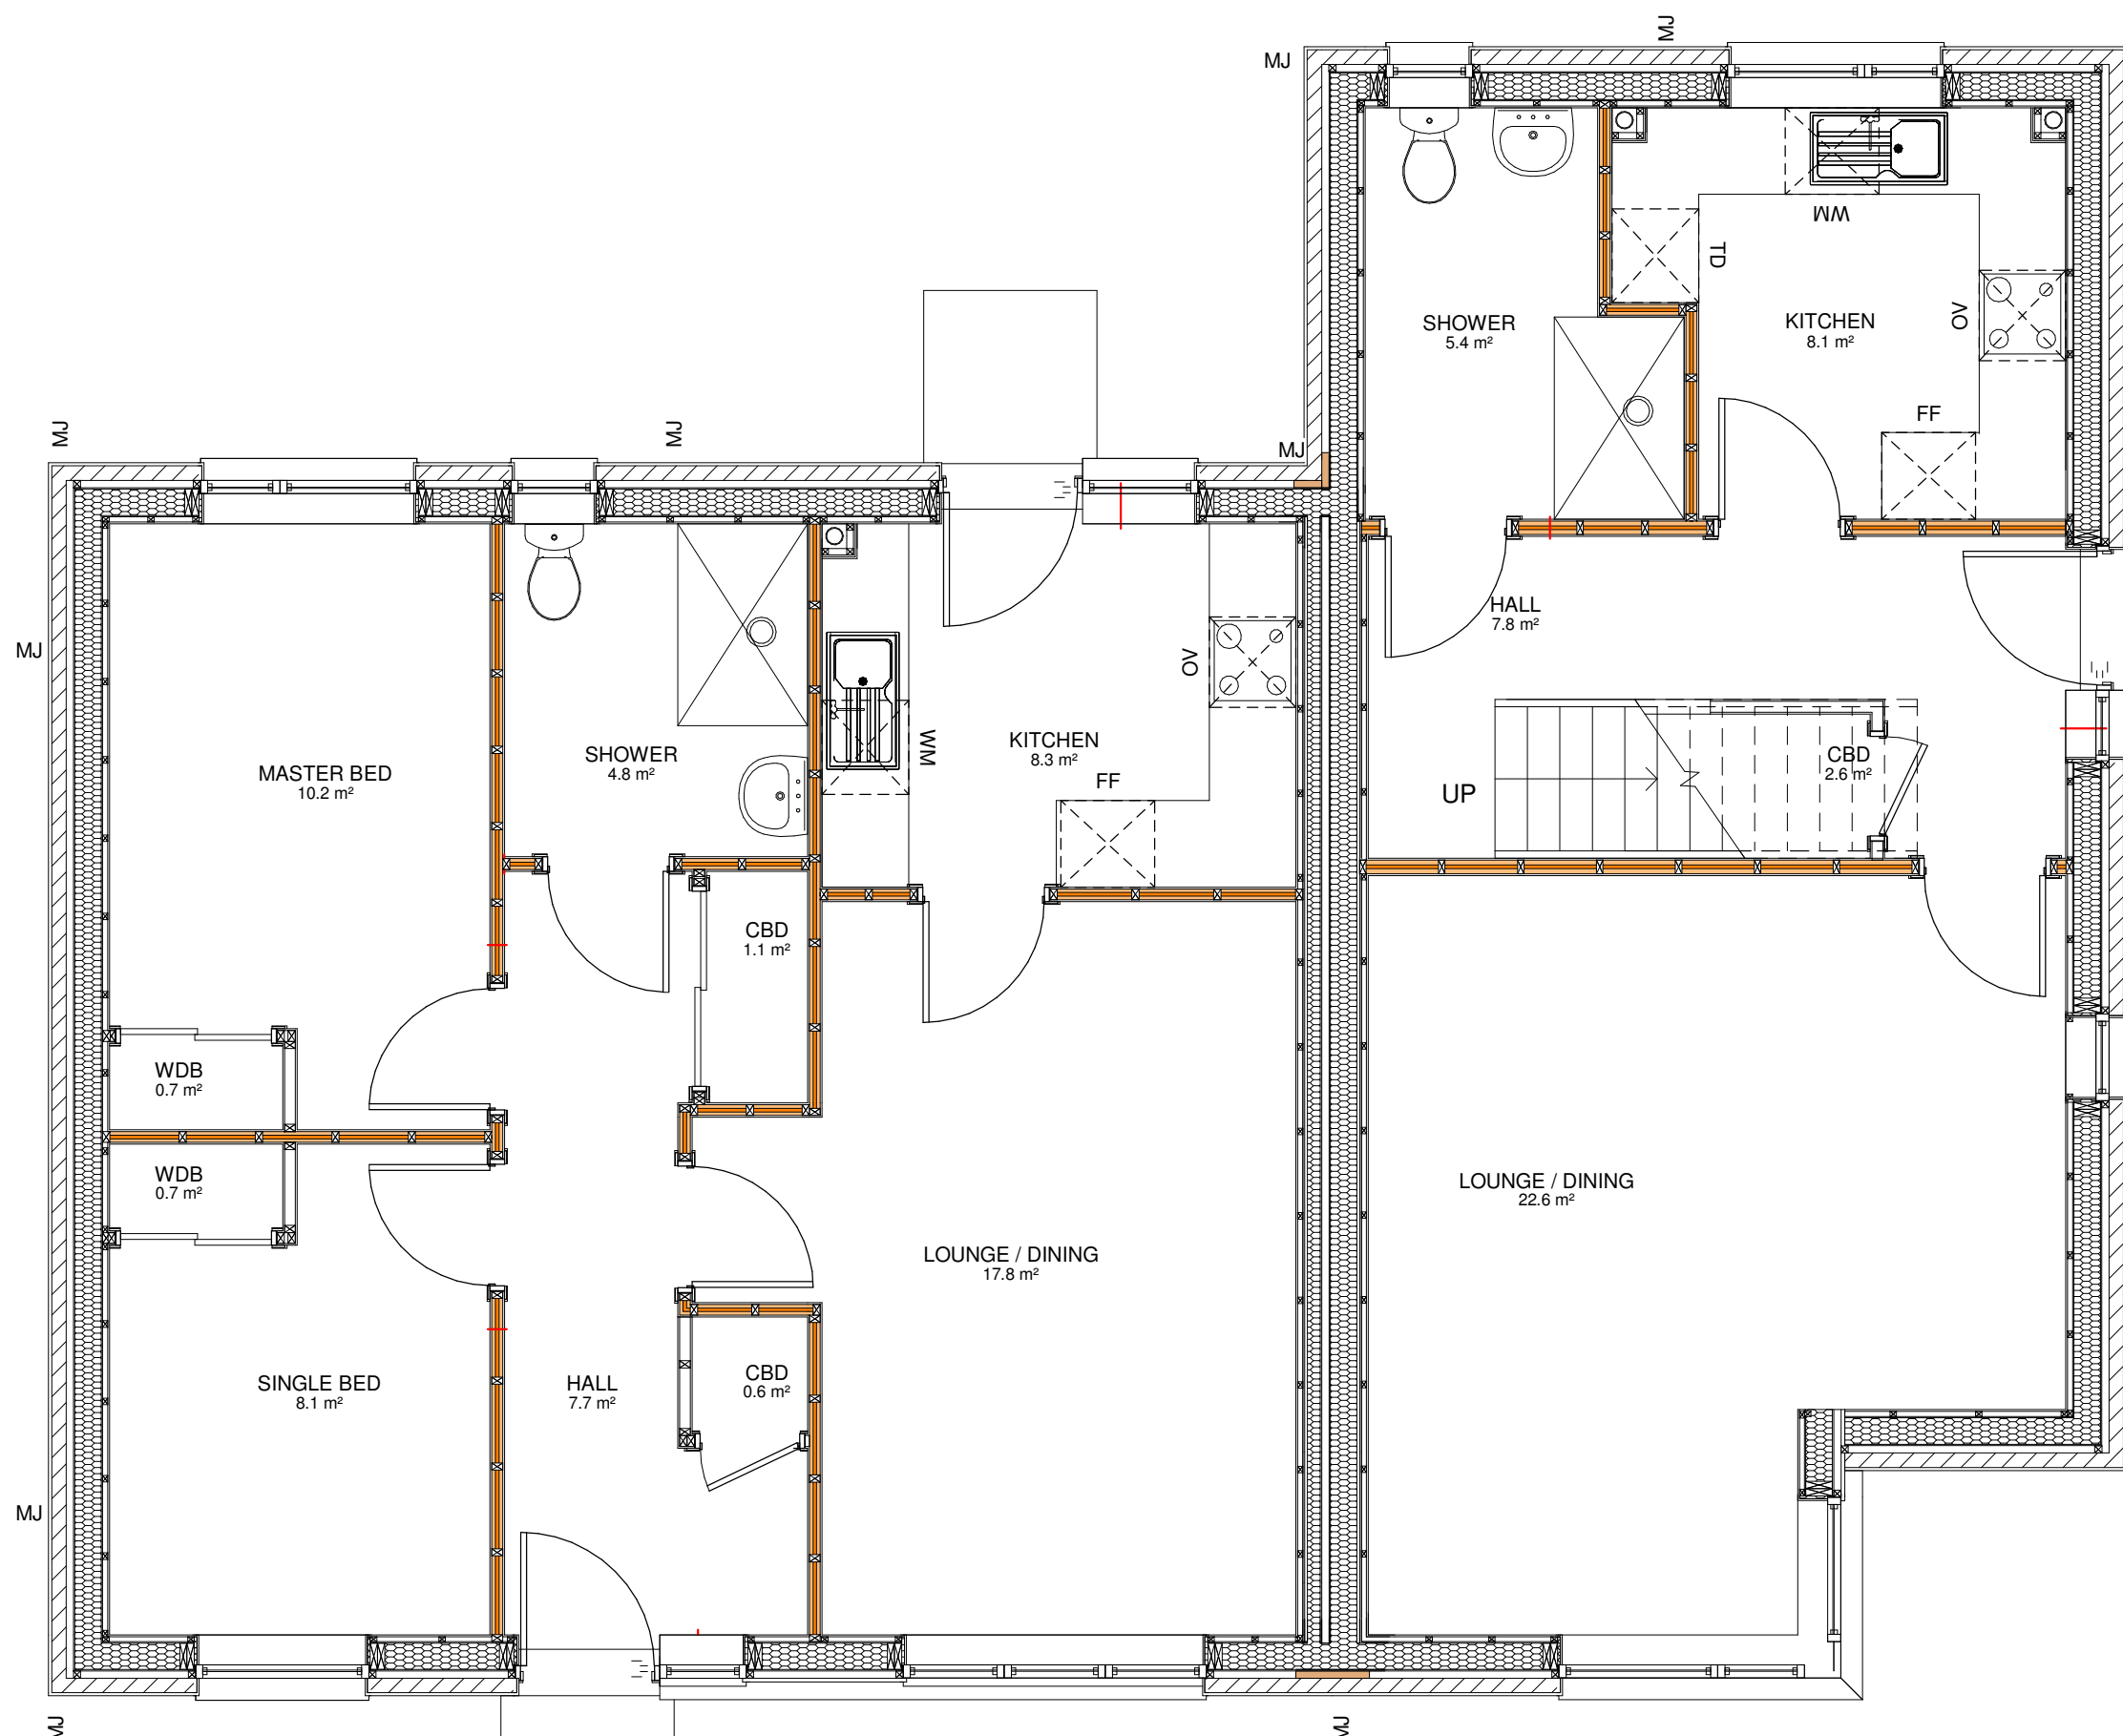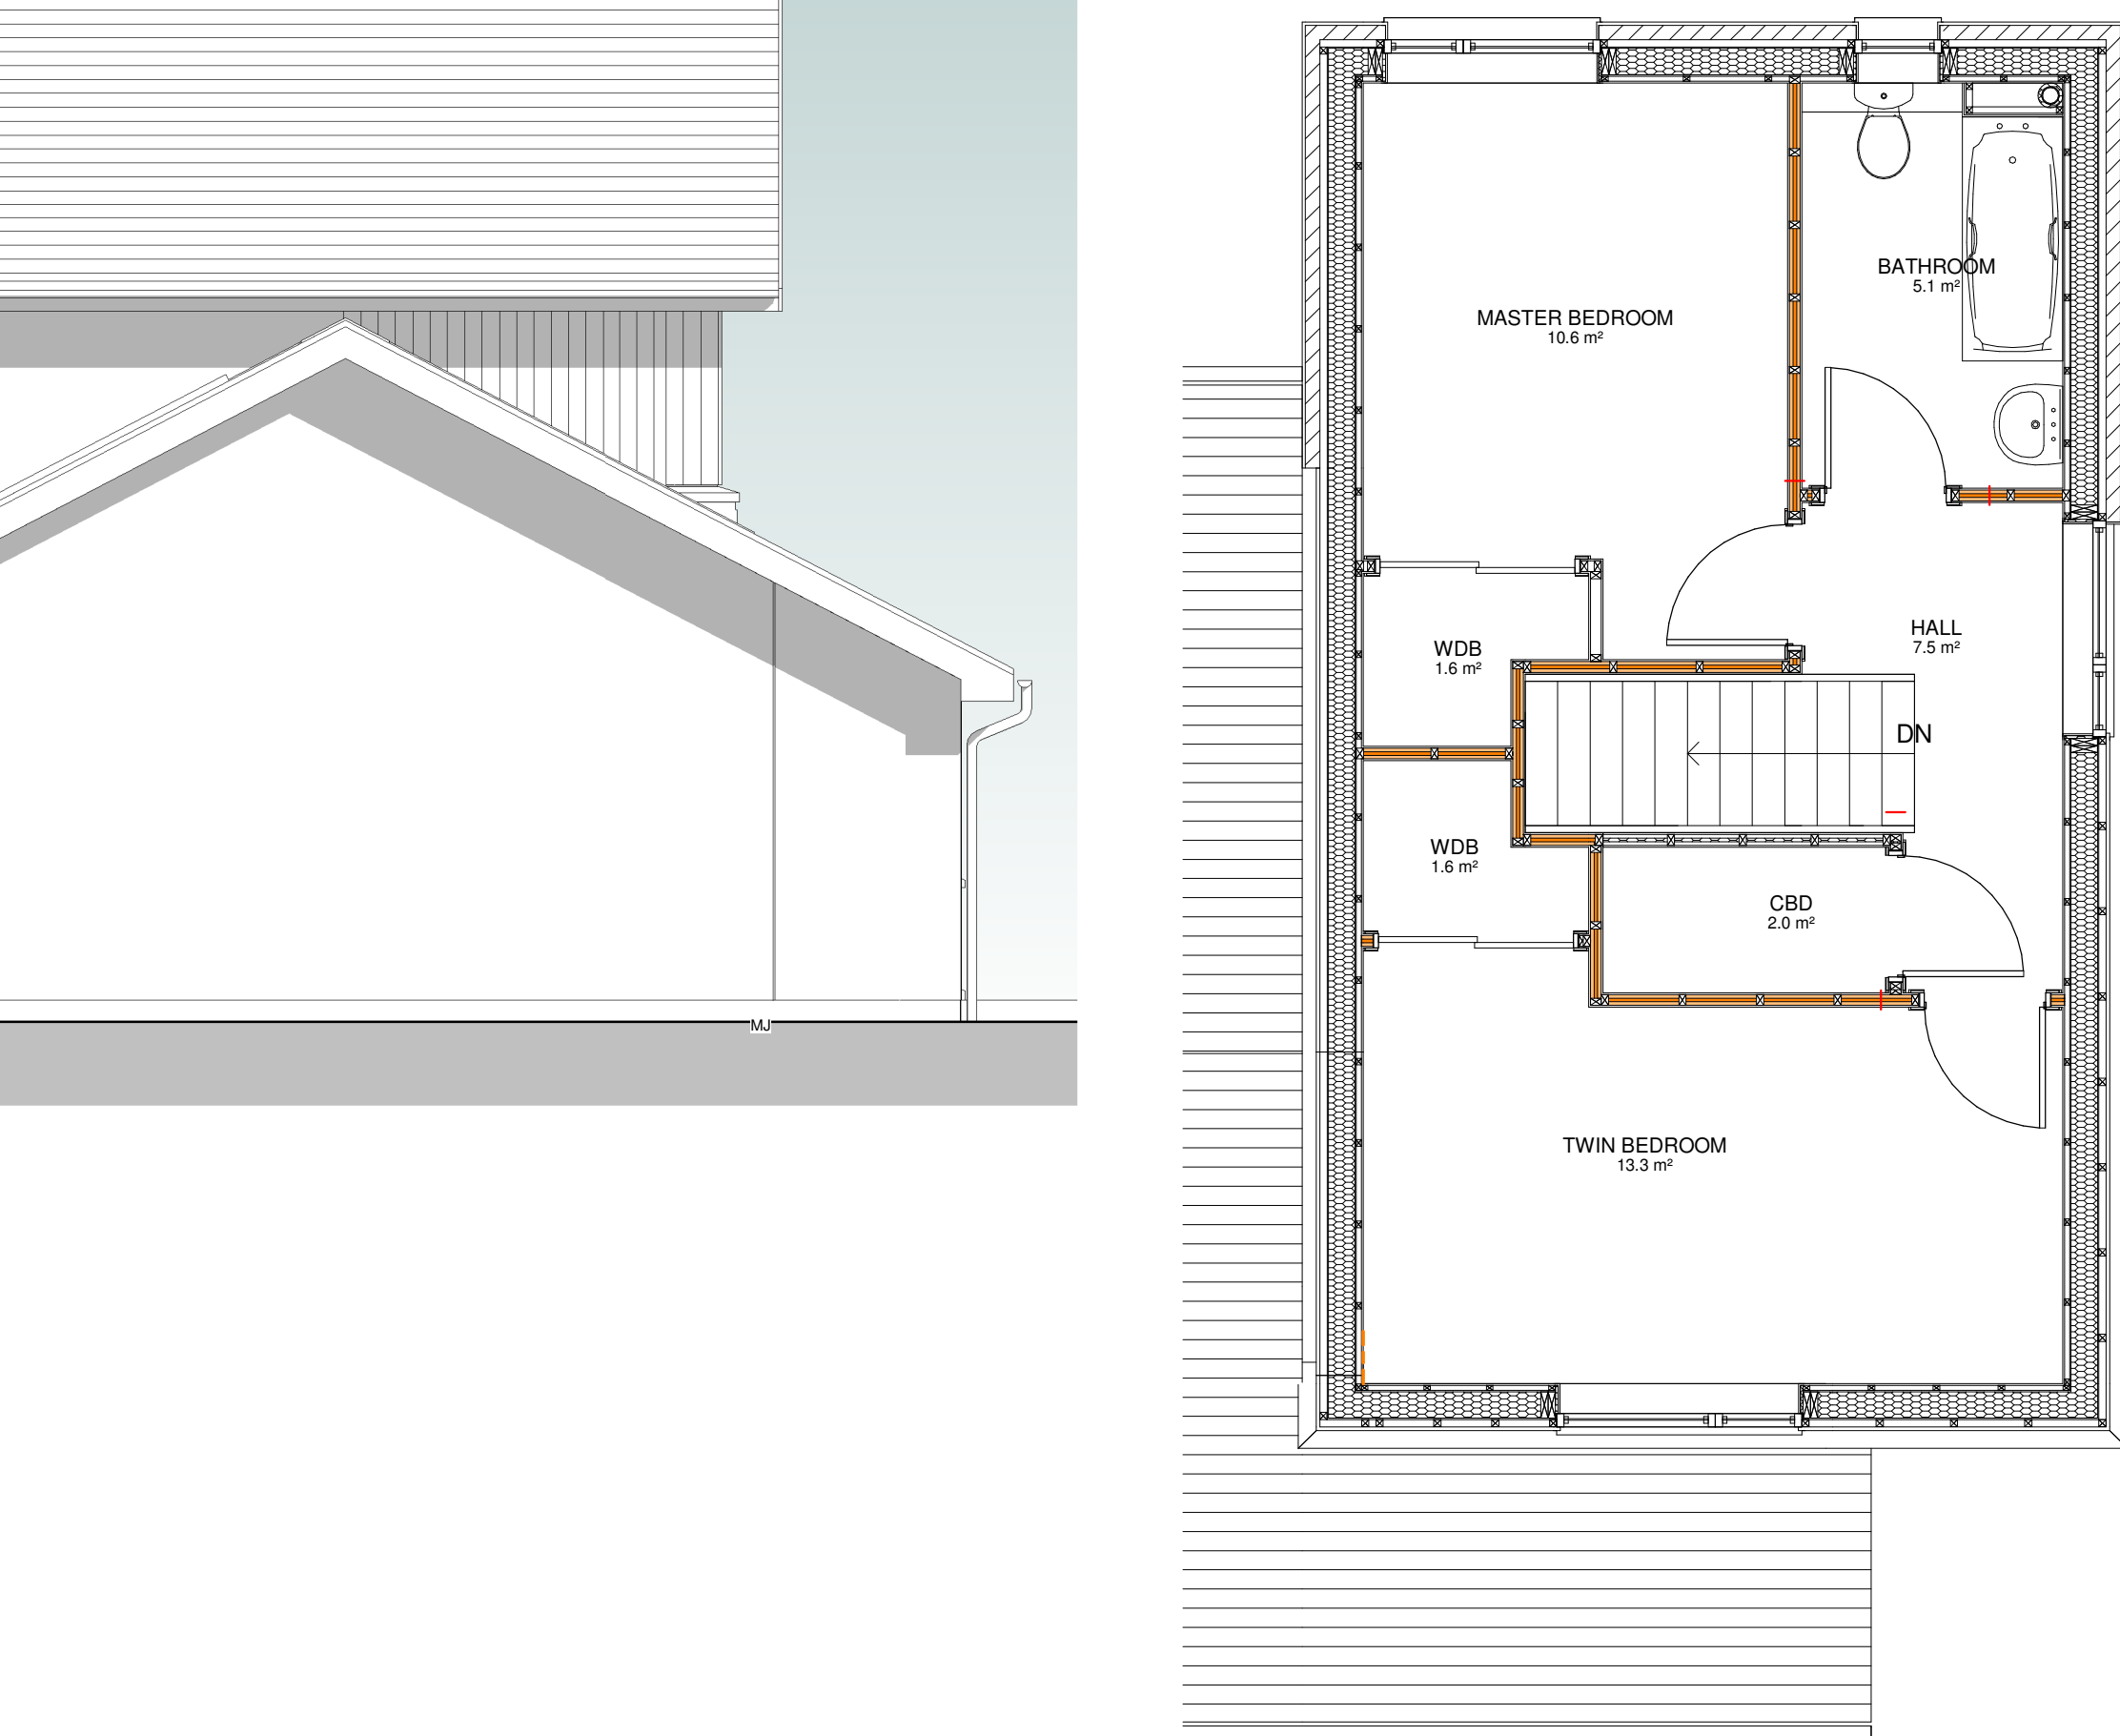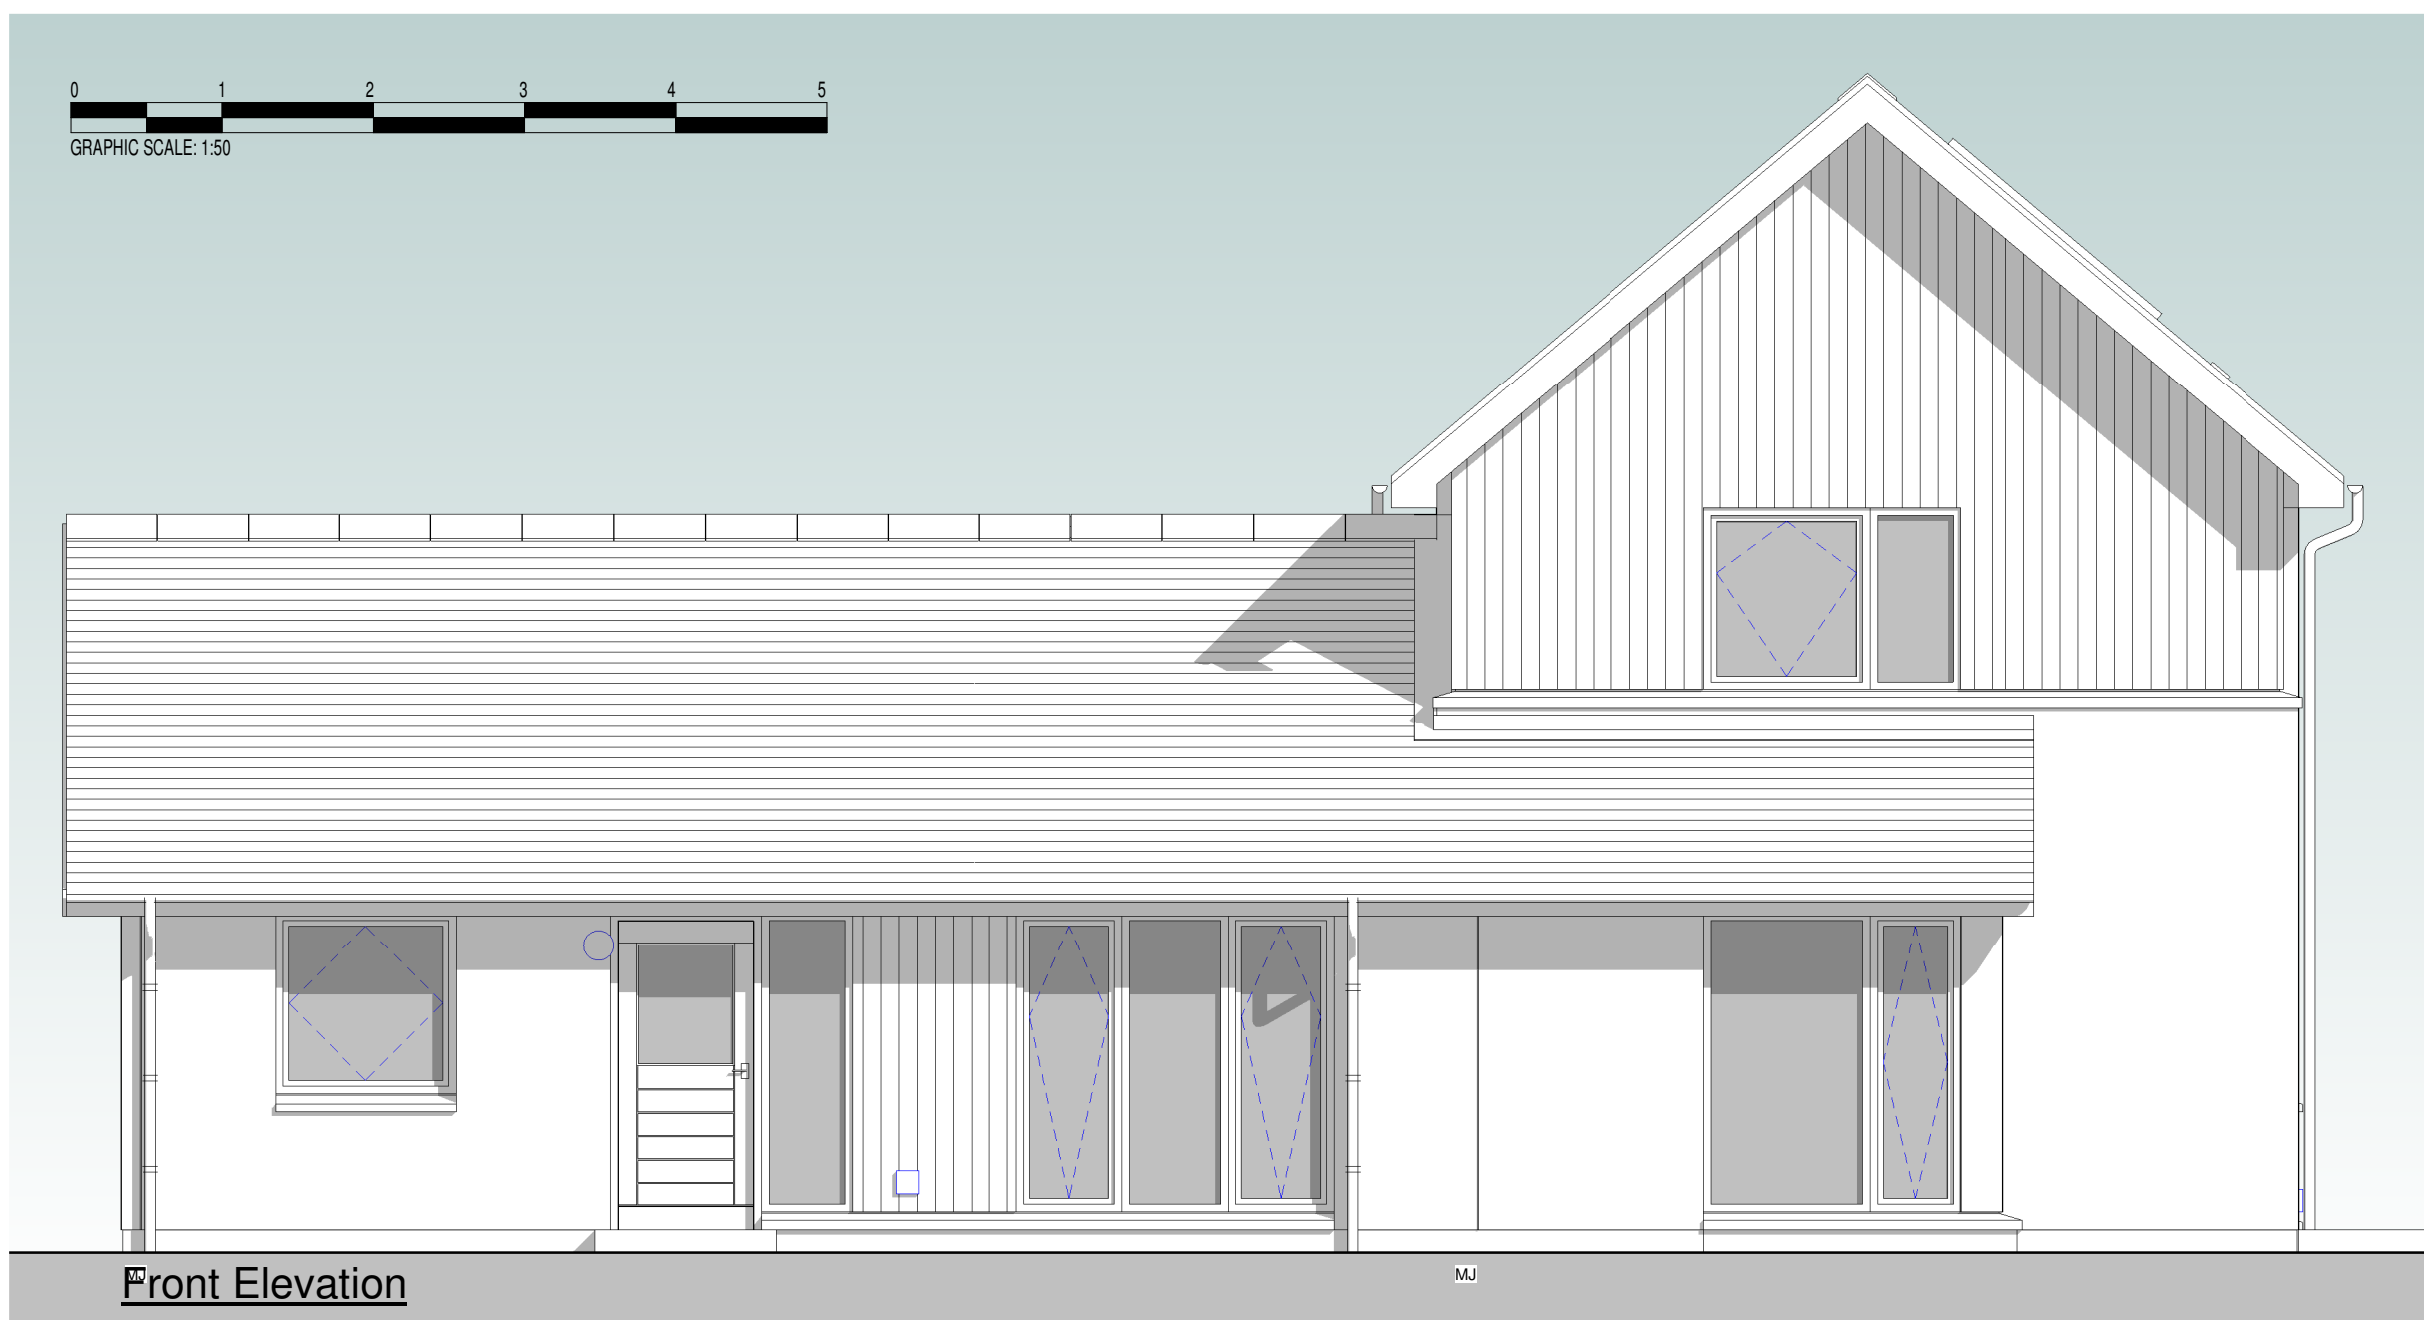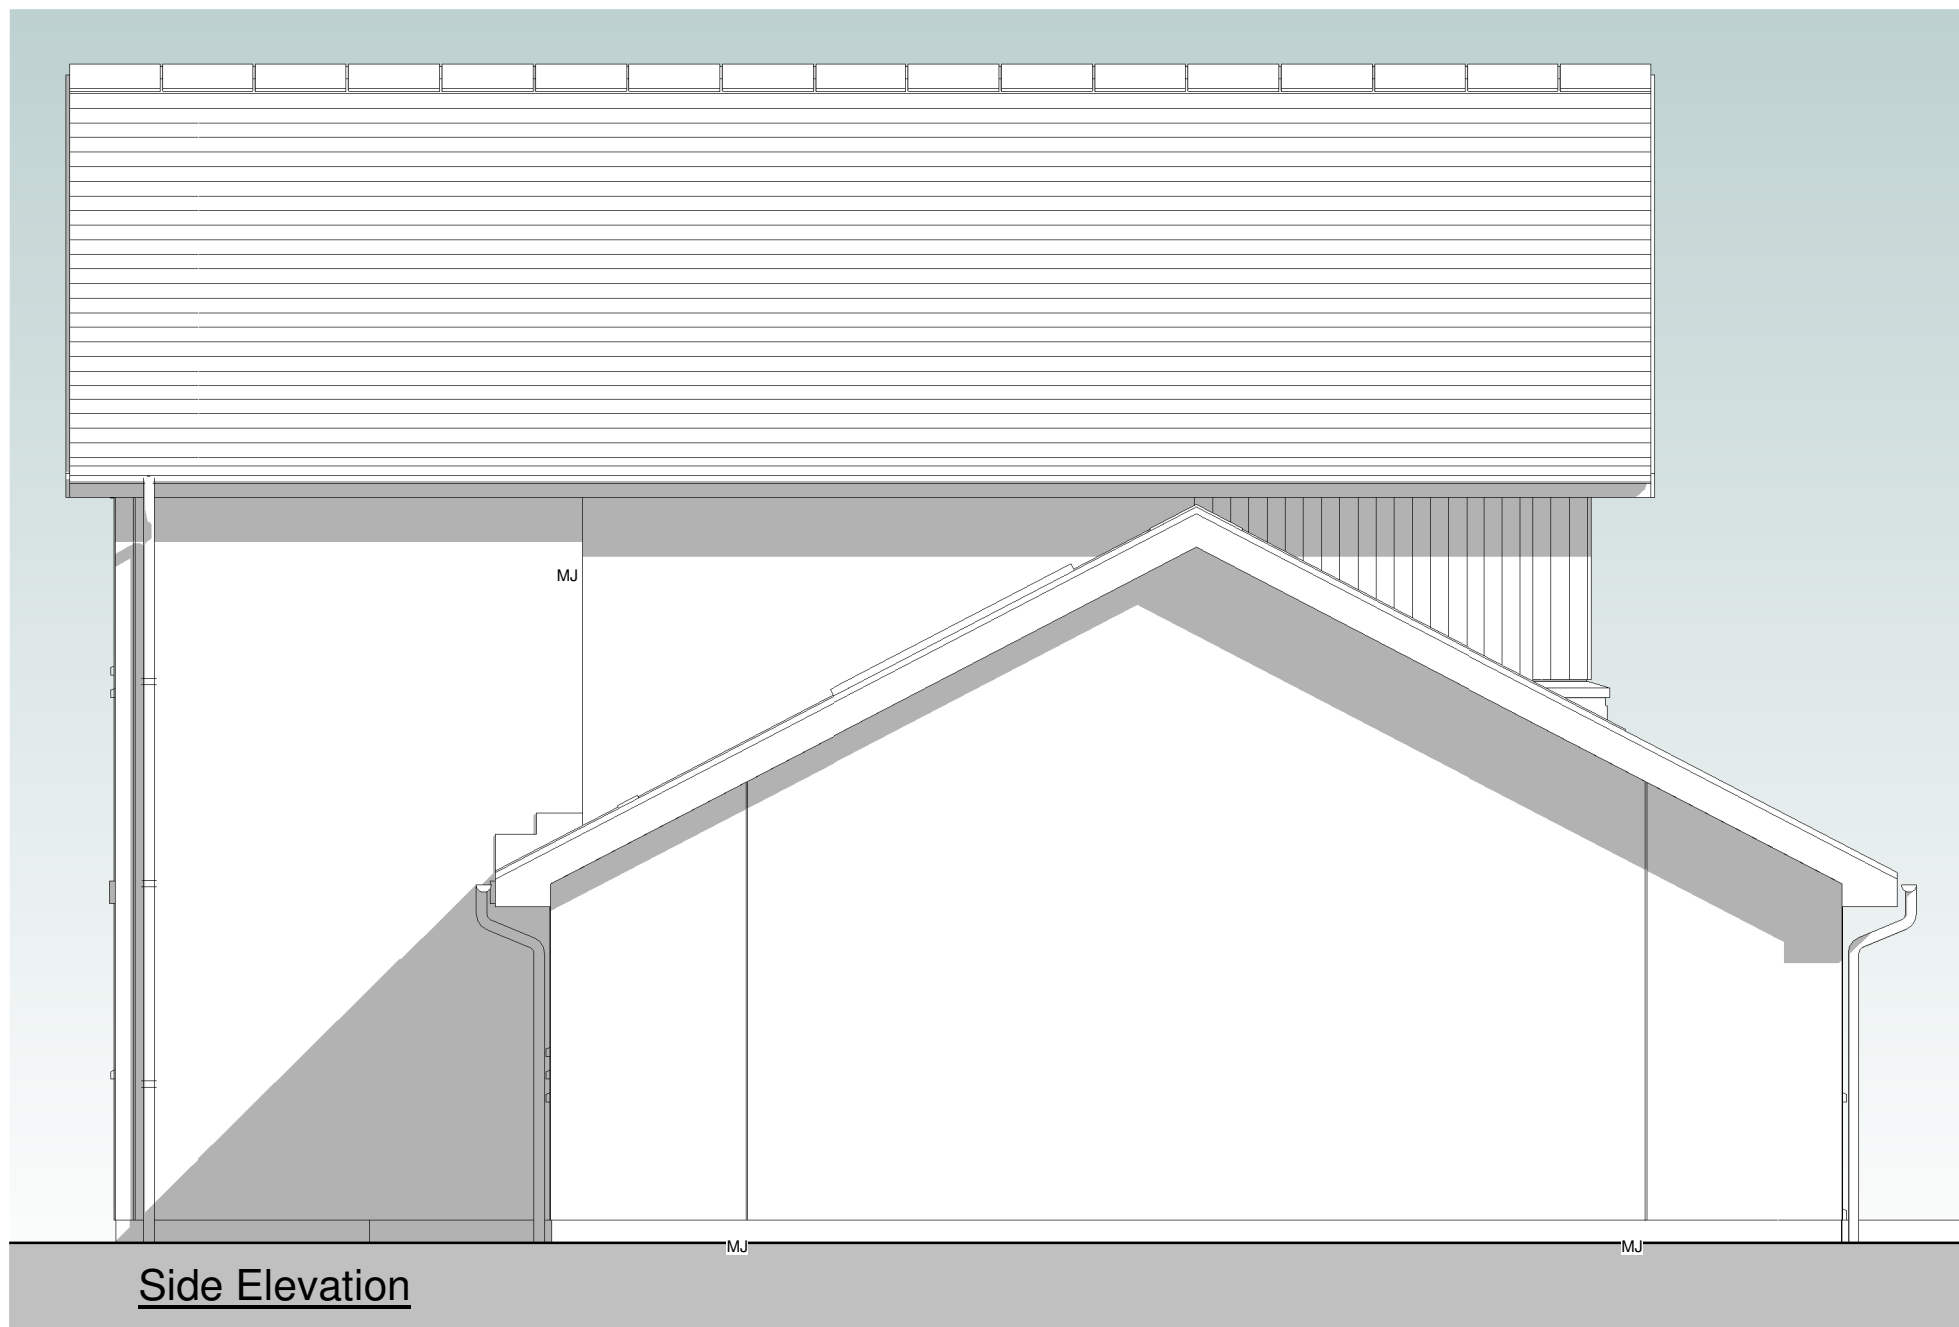[illegible]

Keyplan	
North Arrow	Detail Symbol

NORR
NORR Consultants Limited.
An Ingenium International Company

5 Longman Road,
Inverness IV1 1RY
Scotland, UK
norr.com

Drawn BW	Date
Checked GD	Date
Scale 1 : 50 @ A1	
Client DAVALL DEVELOPMENTS LTD	
Project 23 AFFORDABLE HOUSES AT KINGUSSIE NE (2)	
Drawing Title HOUSE TYPE B - C	
Sheet Status	
Project No. IAIV 16-0034	
Drawing No. AL(0)15	Rev. A