


AGENDA ITEM 9


APPENDIX I

2019/0286/DET

PLANS

Phoines Track

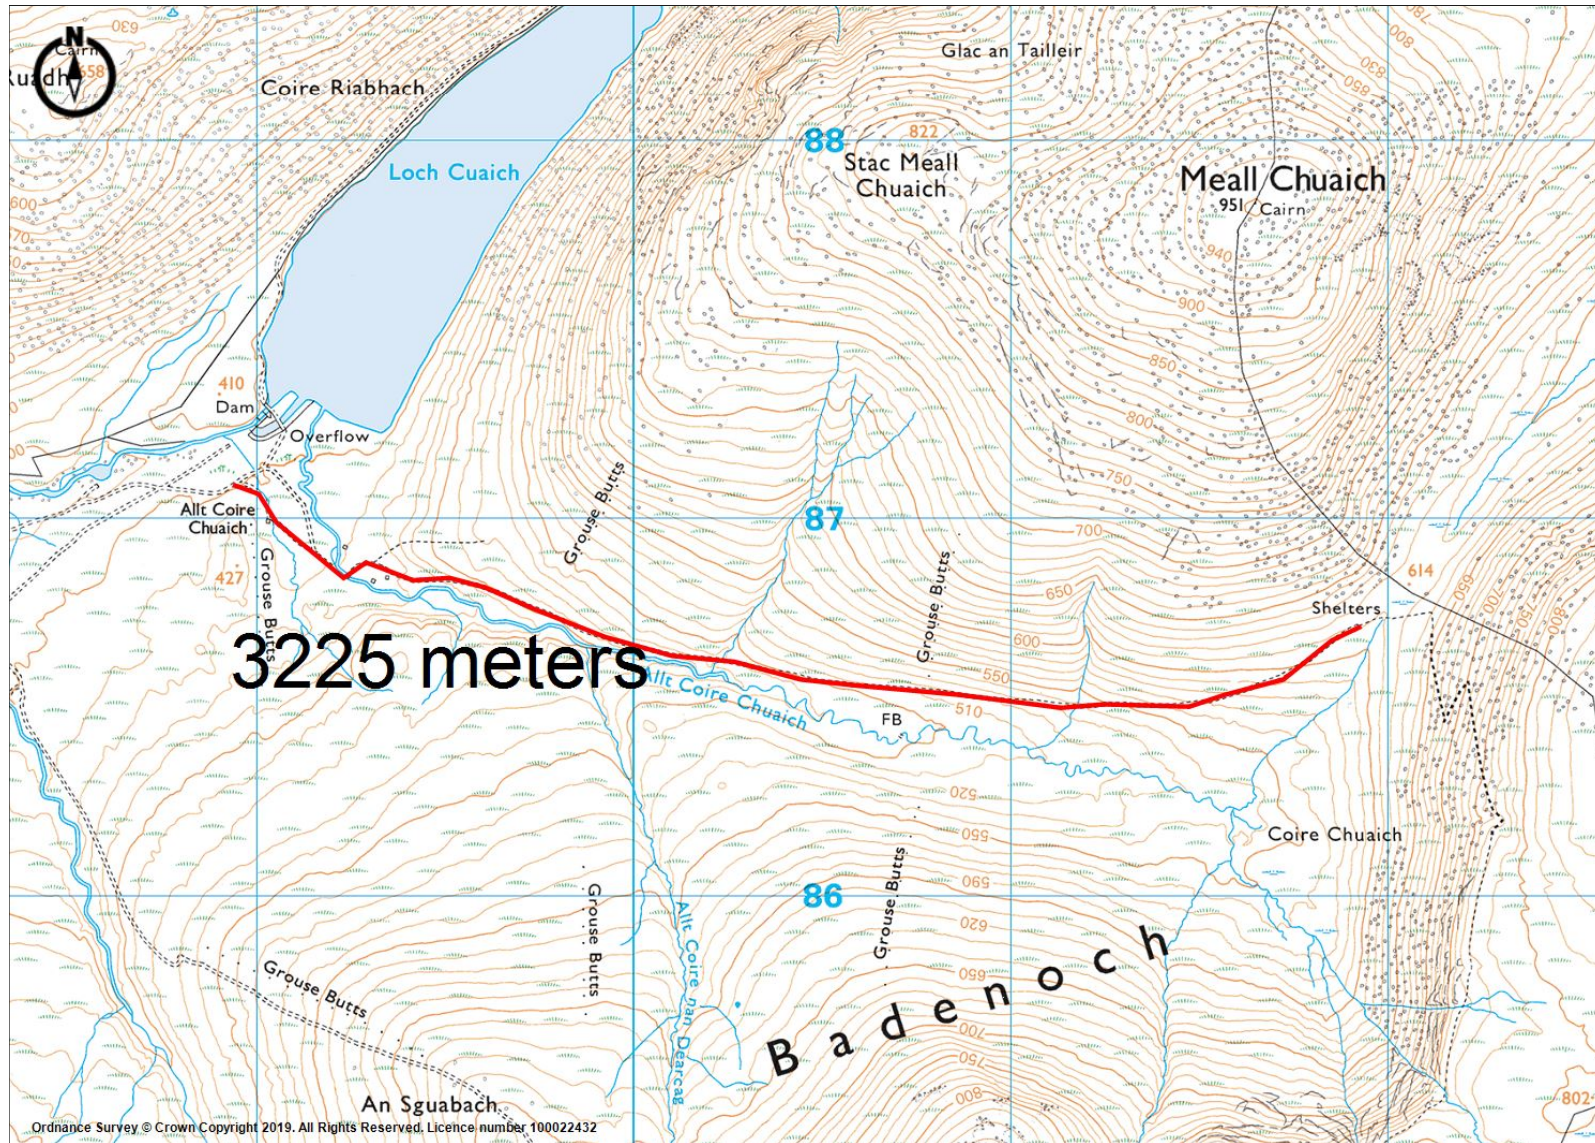

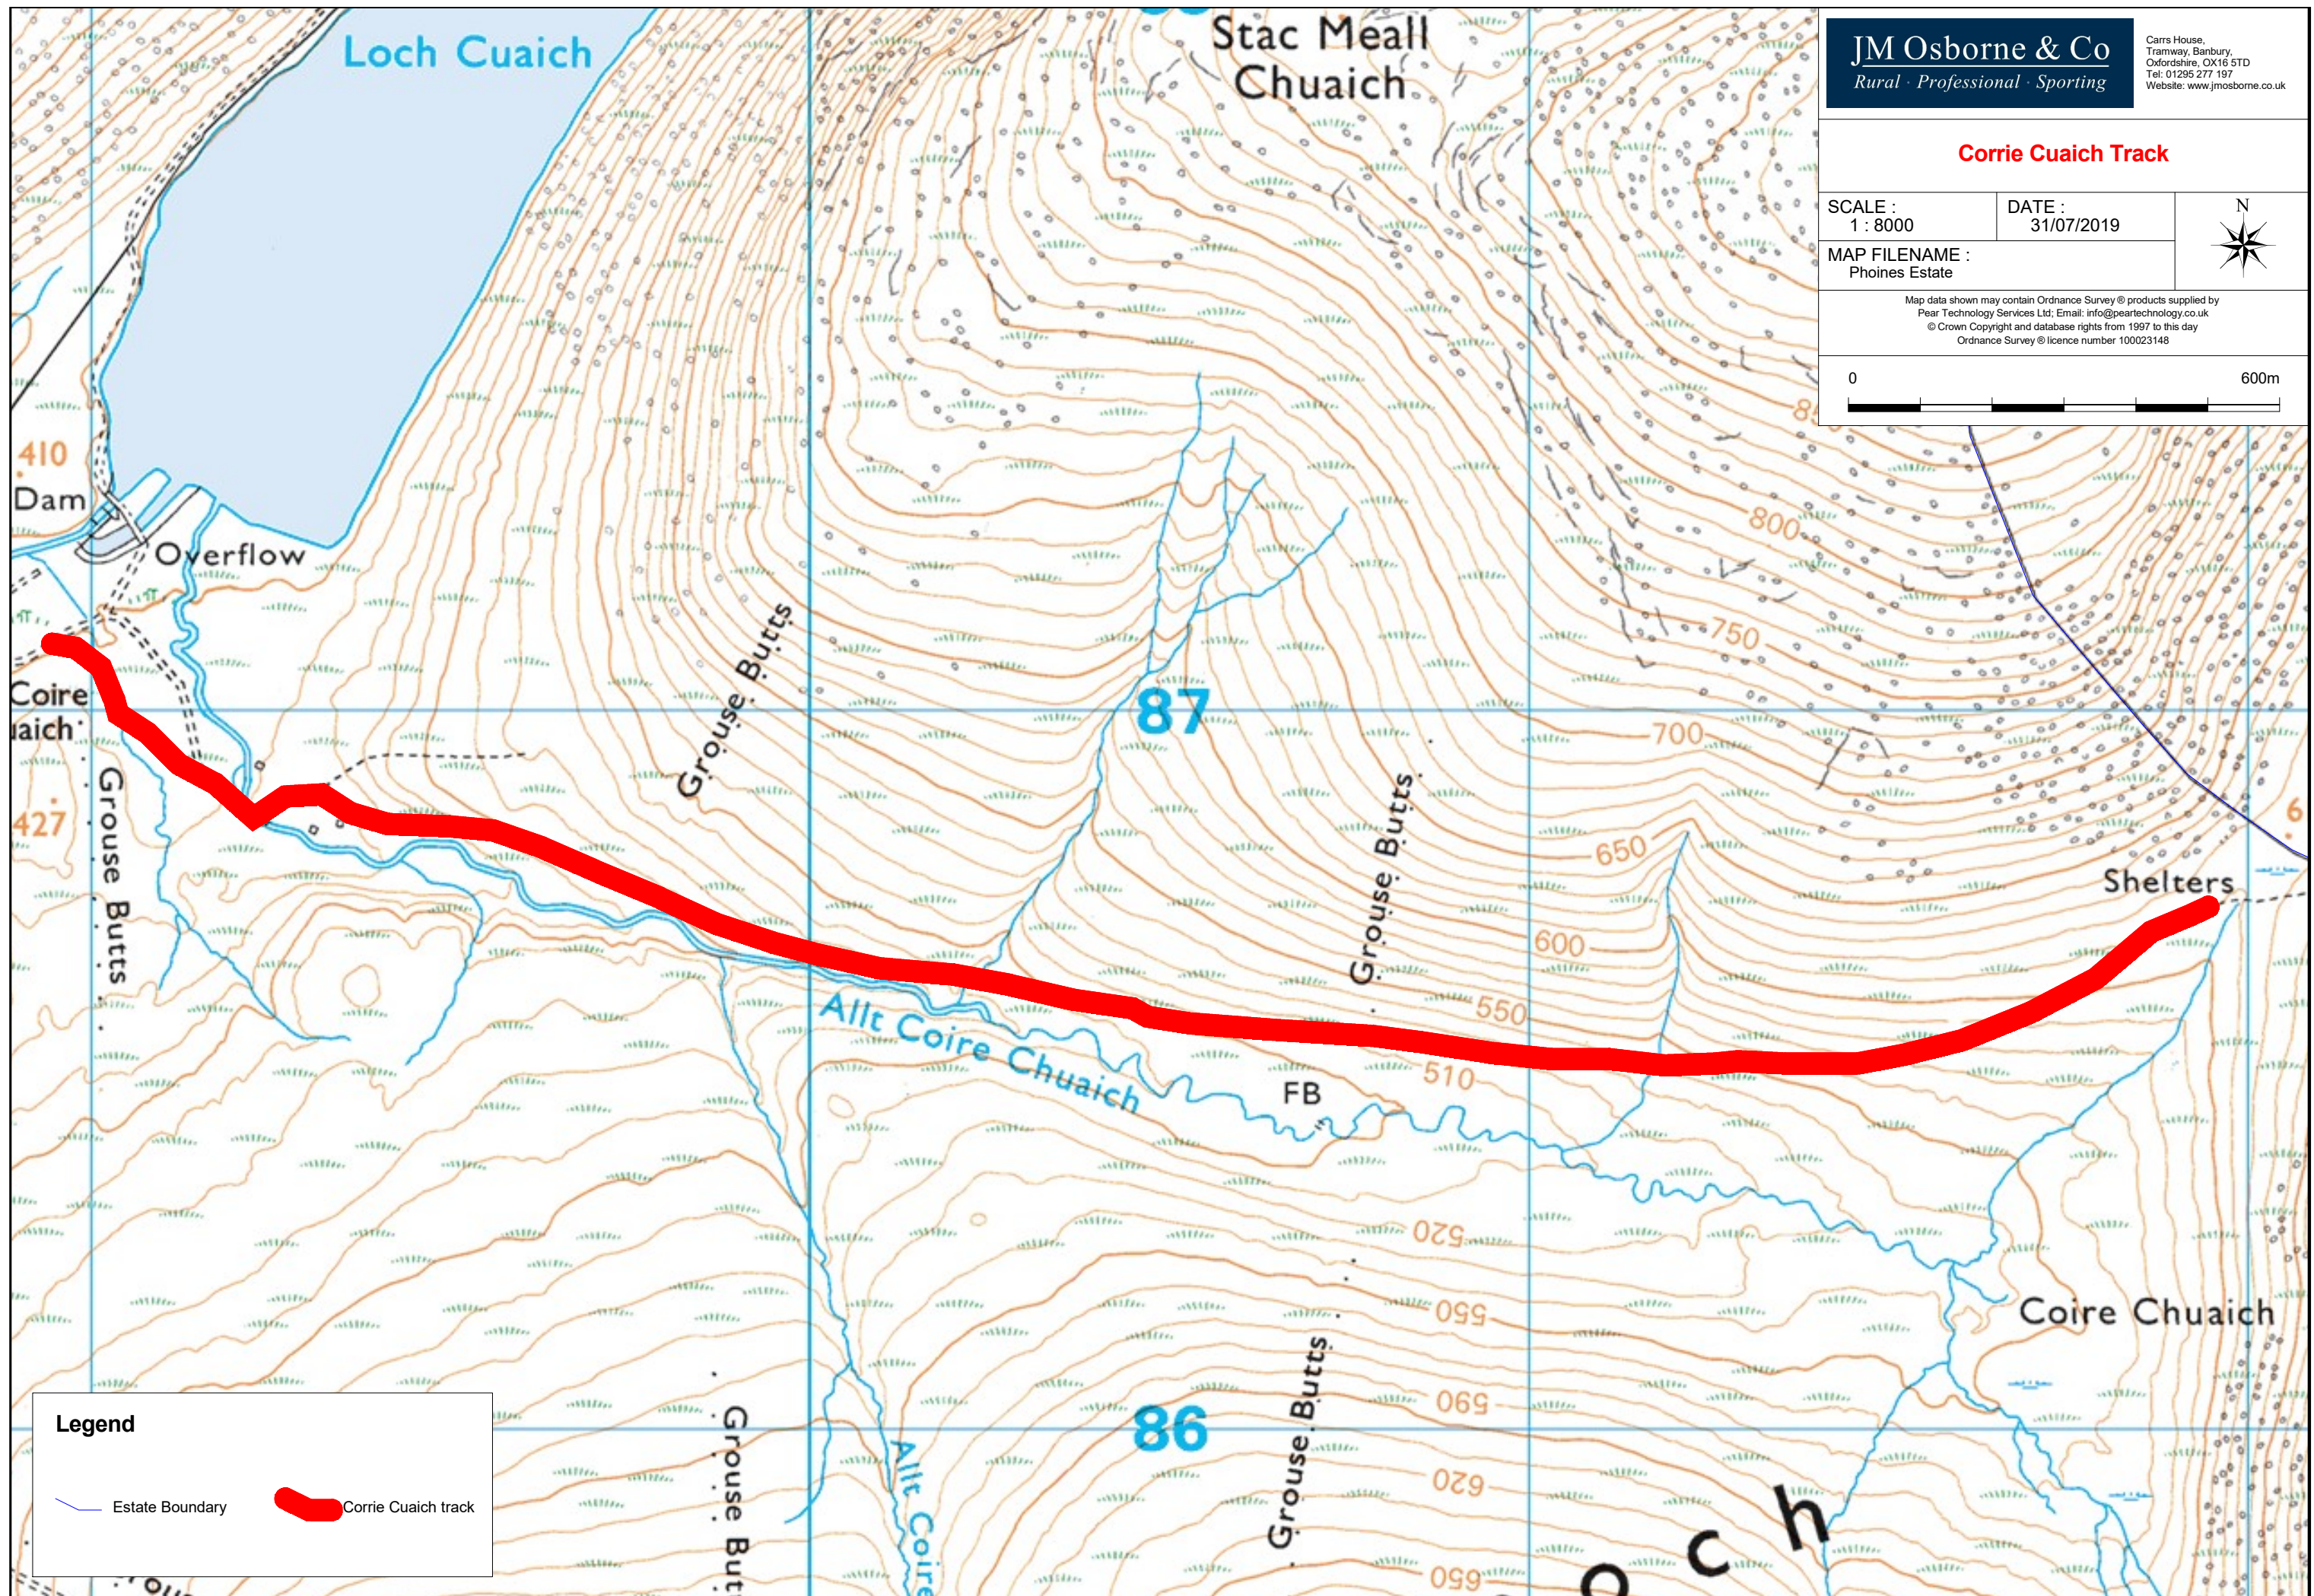

Corrie Cuich Track

SCALE :
1 : 61500


DATE :
01/08/2019





MAP FILENAME :
Phoines Estate

Map data shown may contain Ordnance Survey © products supplied by
Pear Technology Services Ltd. Email: info@peartechnology.co.uk
© Crown Copyright and database rights from 1997 to this day
Ordnance Survey © licence number 100023148

0 3000m

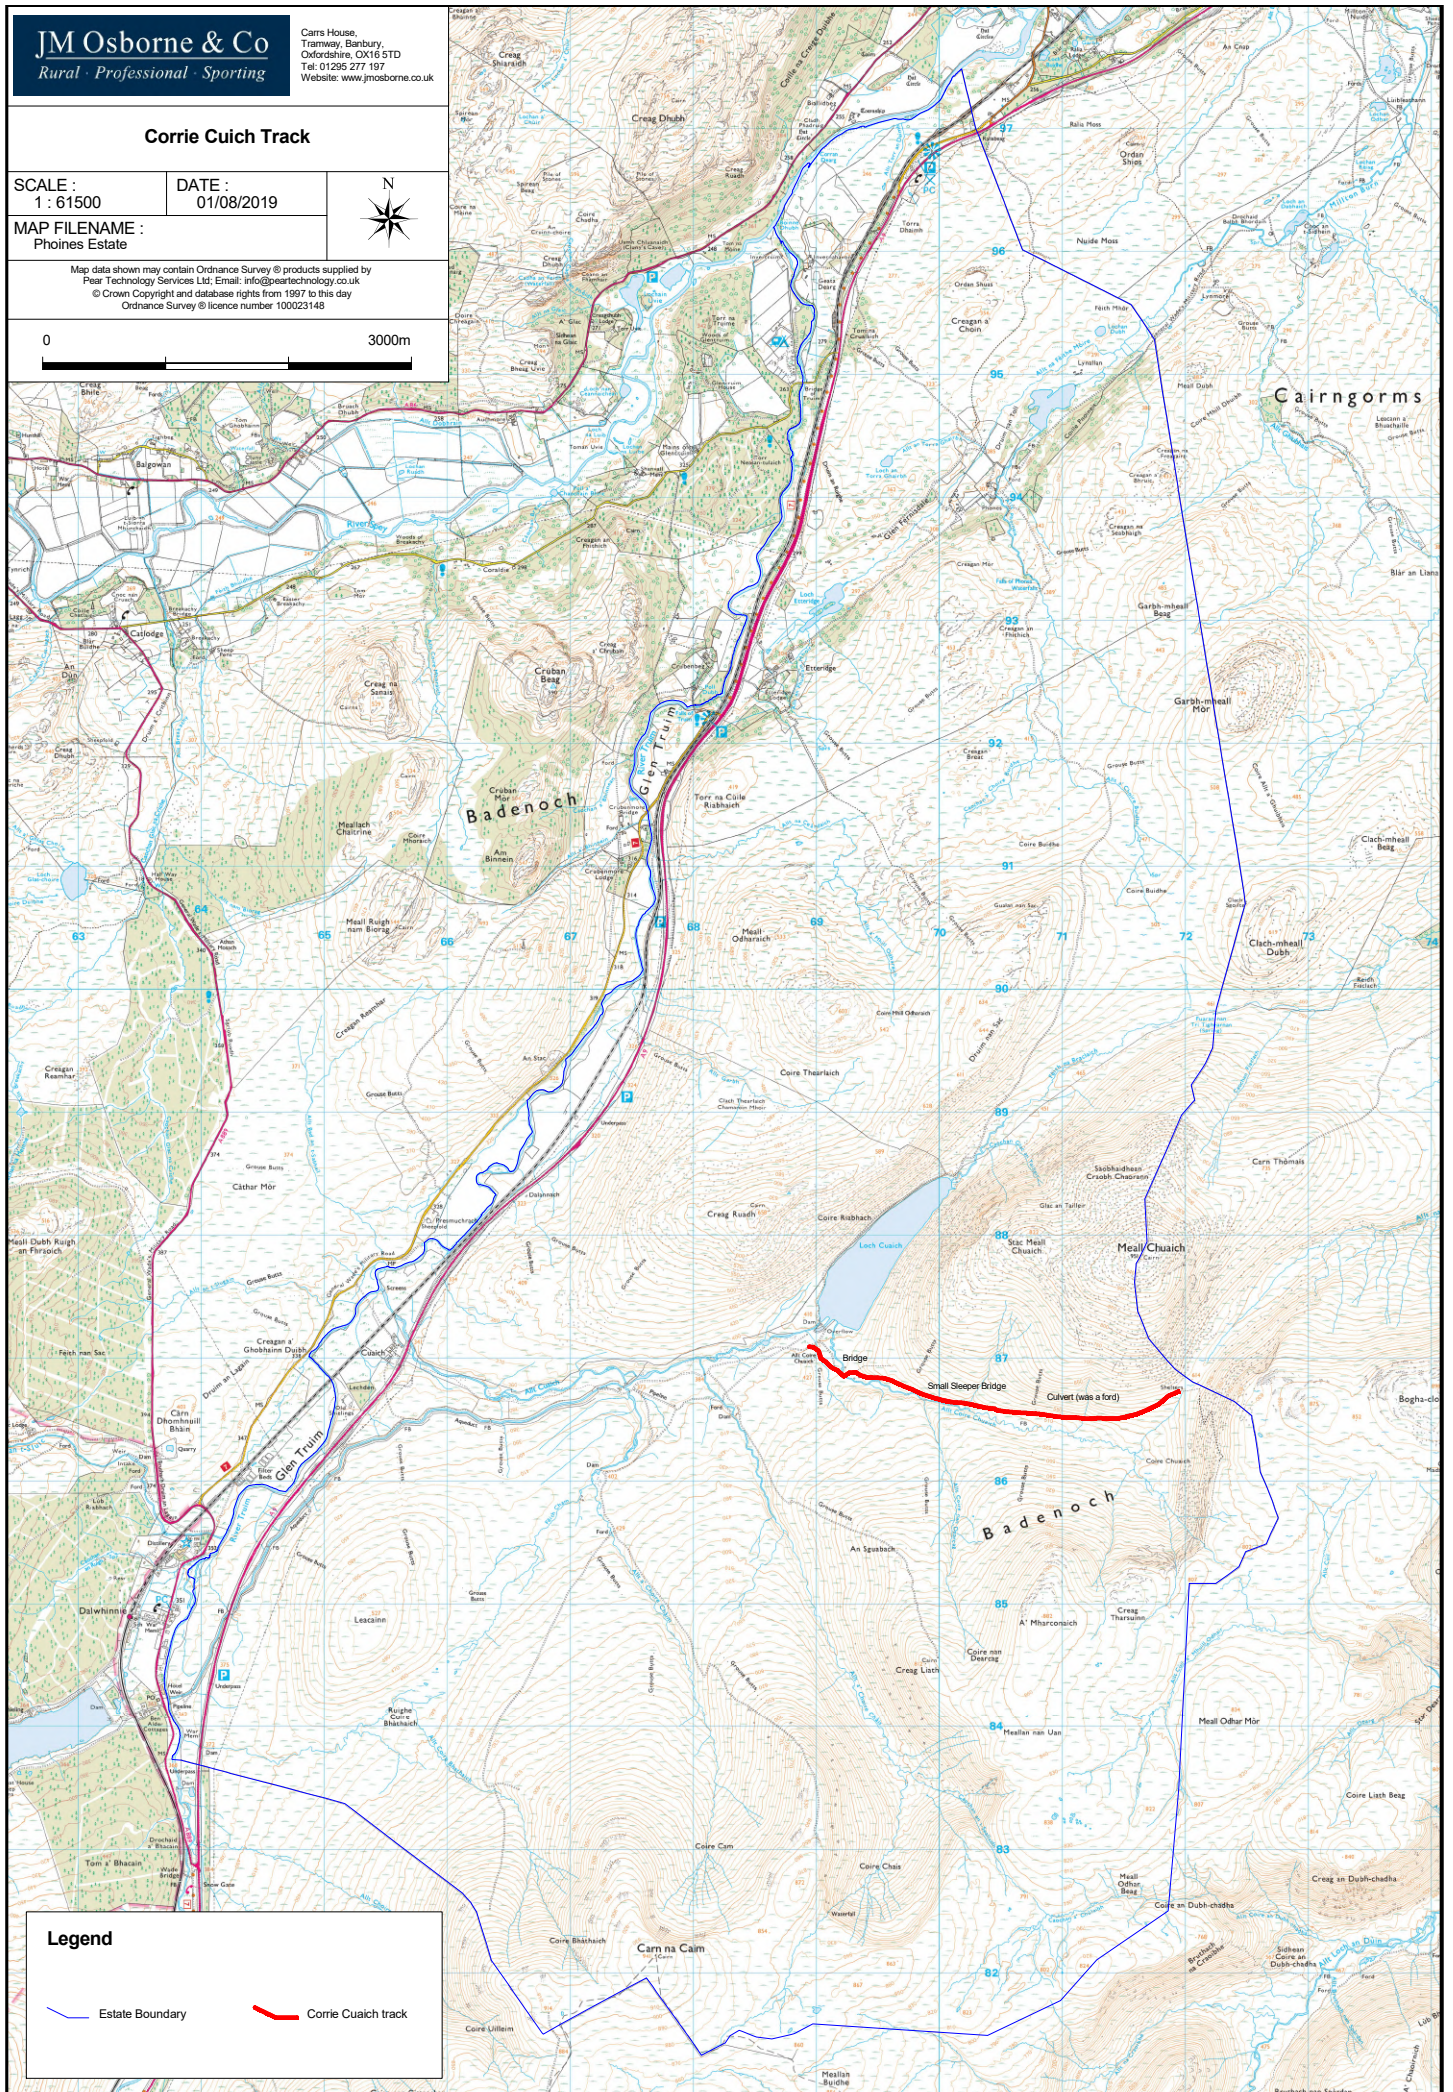

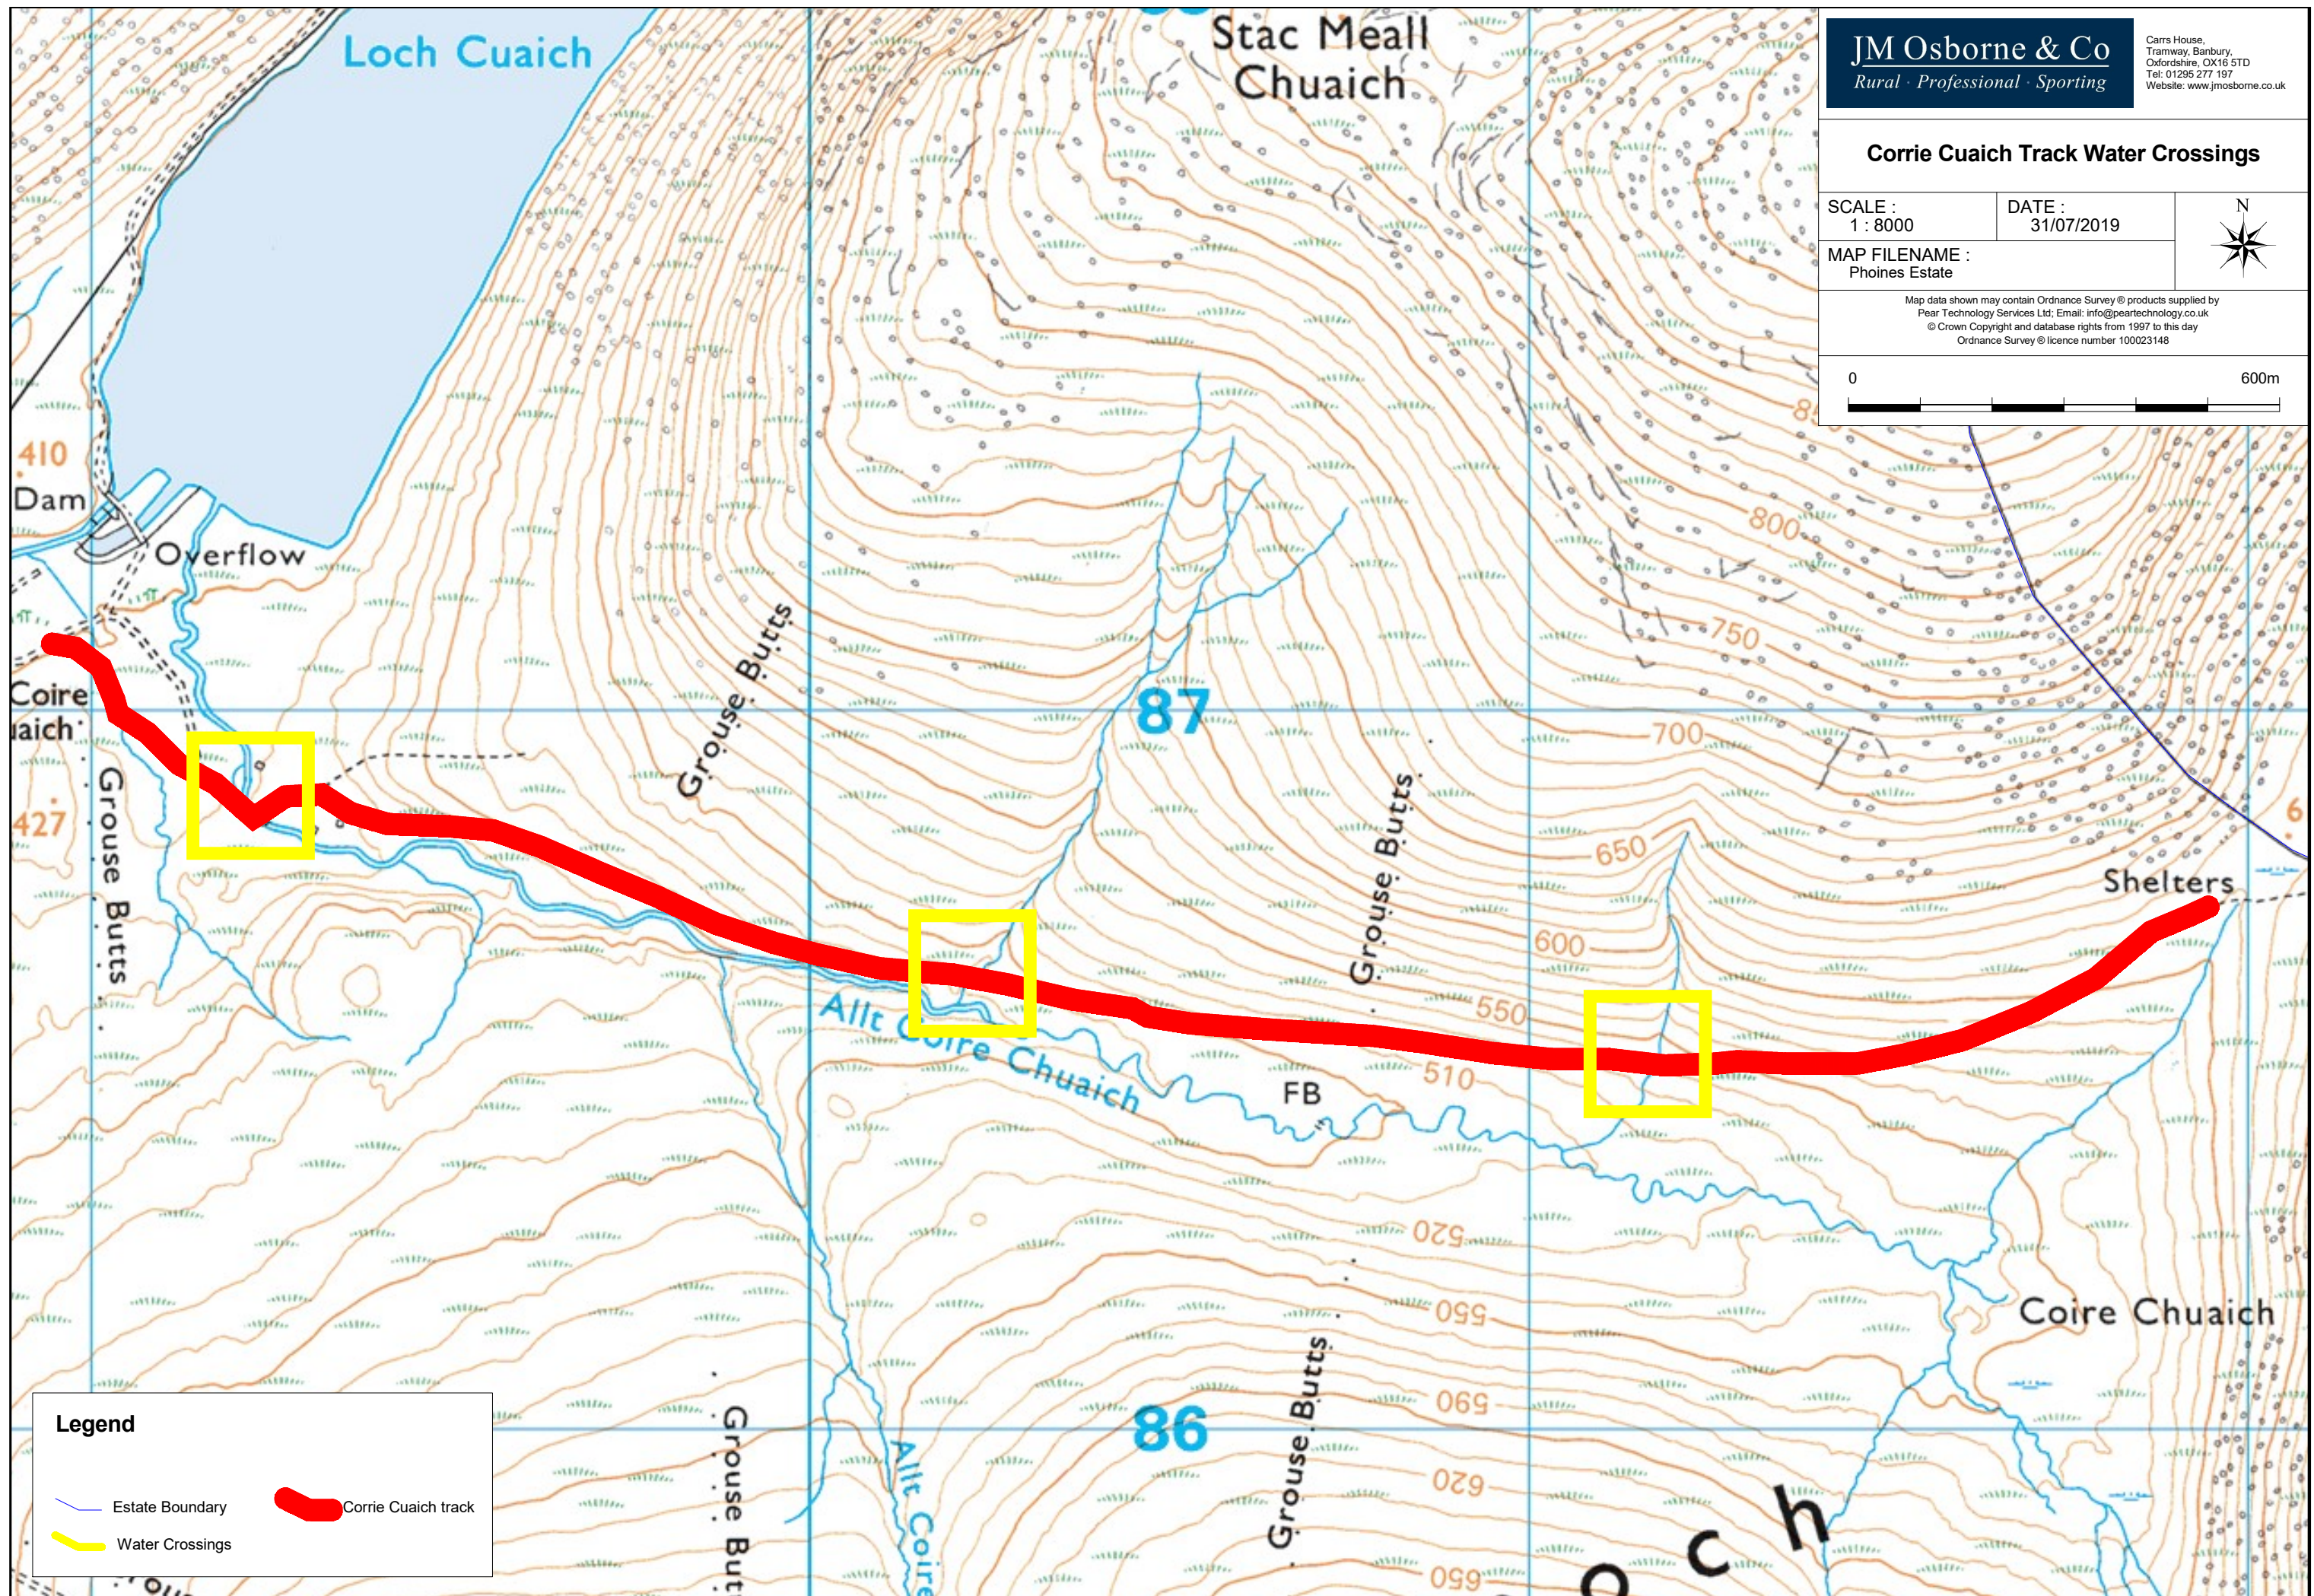

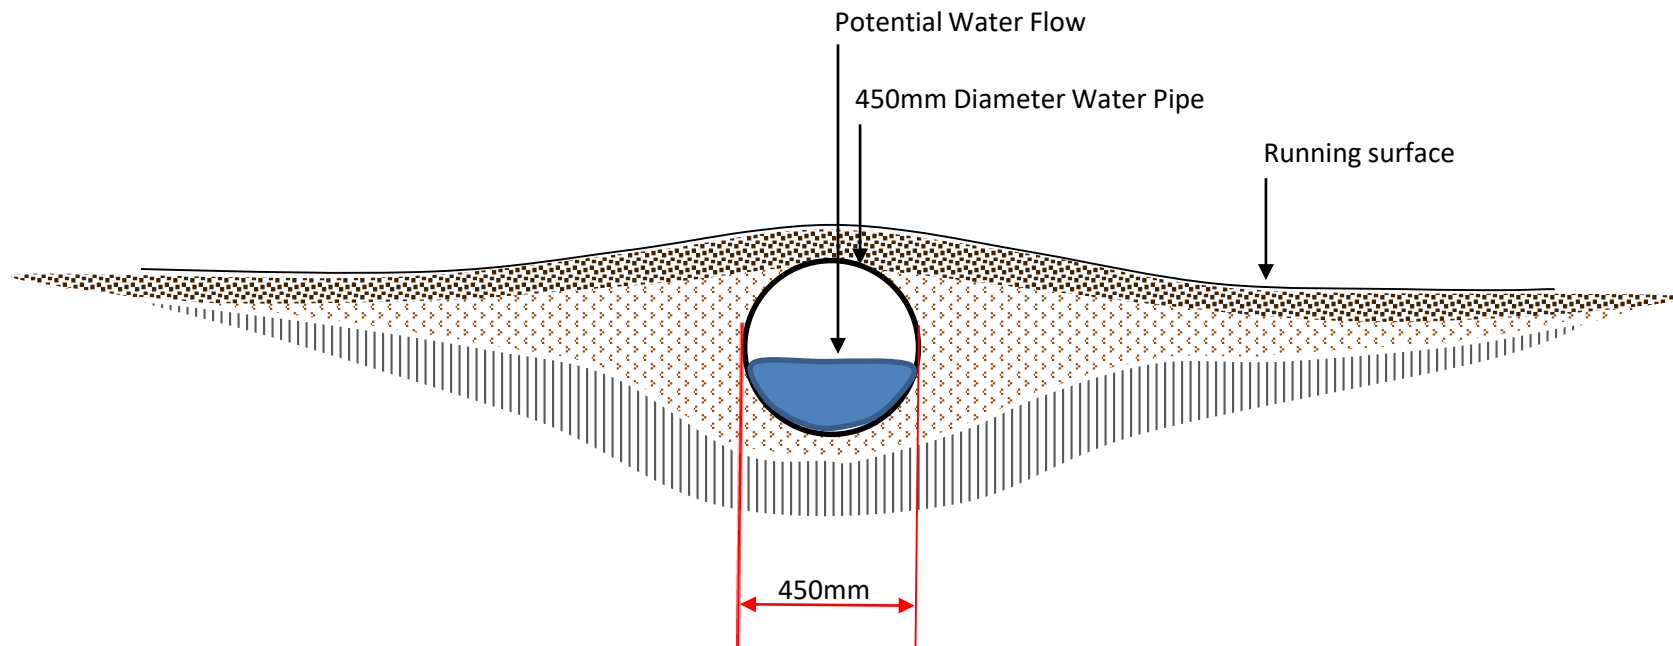

Corrie Cuaich Track Culvert Cross Section

Phoines Estate - C/O JM Osborne & Co

Surveyed by: RG
 Drawn by: RG
 Checked by: WS

Drawing Type:
 Cross Section


Scale: 1: 20 @ A4

Date: 14/08/19

JM Osborne & Co
Rural · Professional · Sporting

JM Osborne & Co
 1 Tramway Rd
 Banbury
 Oxfordshire
 OX16 5TD

01295 277 197

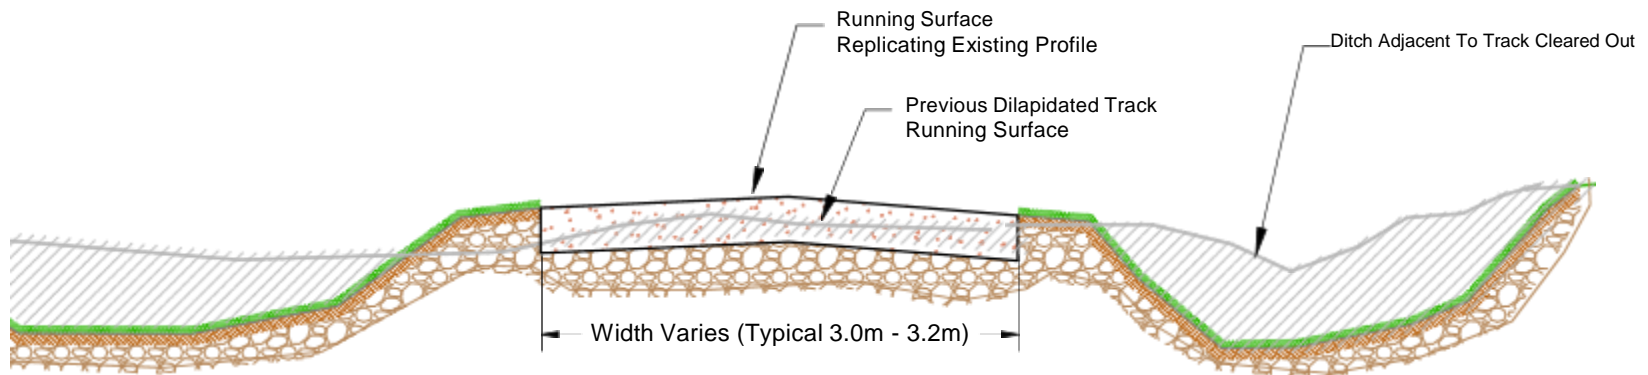

TYPICAL SECTION THROUGH TRACK REPAIR (BEFORE & AFTER)

Corrie Cuaich Track Cross Section

Phoinies Estate - C/O JM Osborne & Co

Surveyed by: RG
Drawn by: RG
Checked by: WS

Drawing Type:
Cross Section

Scale: 1: 20 @ A4

Date: 31/07/19

JM Osborne & Co
Rural · Professional · Sporting

JM Osborne & Co
1 Tramway Rd
Banbury
Oxfordshire
OX16 5TD

01295 277 197